



Lifestyle Villas AT THE CLEARING

Villa 8.

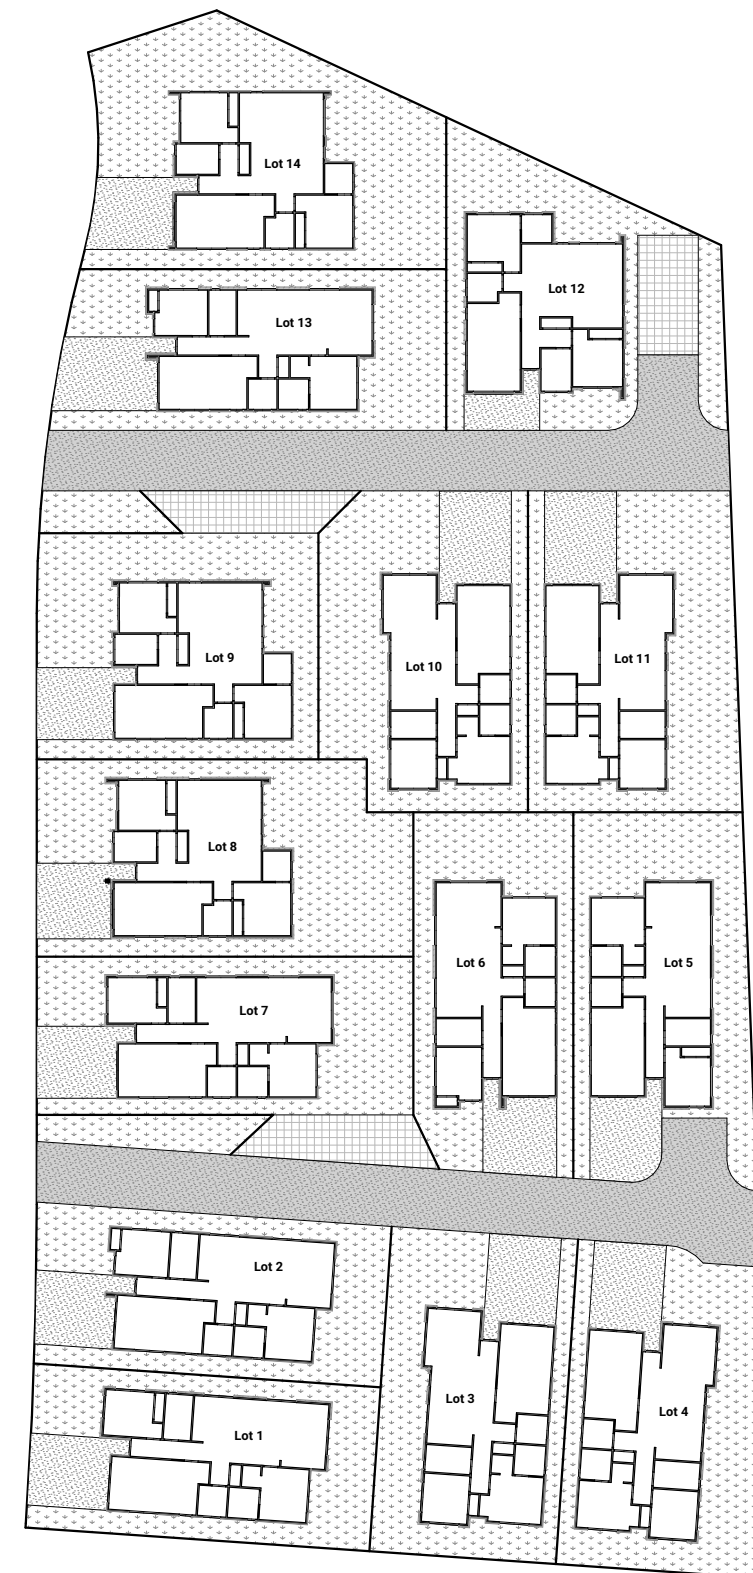

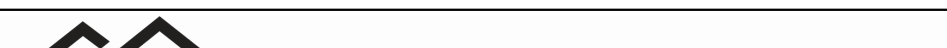

Proposed Subdivision	Client:	UWC Limited		Drawing Set:	Pricing Pack	All work must comply with relevant NZS & council requirements. All dimensions to be verified on site by contractor prior to commencing work, do not scale from drawings. If there are any inaccuracies with the drawings please contact designer immediately. Copyright for design & drawings retained by Prime Designs Wgtn Ltd.
11-17 Greig Crescent,	Job No:	24071		Drawn By:	B Gourdie / K Patton	
North Canterbury	Date:	31/10/2024		Scale:	1:500	
admin@primedesigns.co.nz	04 528 8405	3 Jupiter Grove, Trentham, Upper Hutt		Drawing Sheet:	Site Plan	Drawing No:
						102

Legend

- Typology 1 V1
- Typology 1 V2
- Typology 2
- Typology 3
- Outdoor living
- Service areas
- 3m outdoor living arc

GREIG CRESCENT

Existing soak pits



Proposed Subdivision

11-17 Greig Crescent,

North Canterbury

Client:

UWC Limited

Job No:

24071

Date:

31/10/2024

Drawing Set:

Pricing Pack

Drawn By:

B Gourdie / K Patton

Scale:

1:200

Drawing No:

103

Drawing Sheet:

Site Plan - Lots 1-8

13 Greig Crescent,
North Canterbury
Lot 18 DP 587128

15 Greig Crescent,
North Canterbury
Lot 19 DP 587128

17 Greig Crescent,
North Canterbury
Lot 20 DP 587128

PRIME DESIGNS
CREATIVE | FUNCTIONAL | ARCHITECTURE


admin@primedesigns.co.nz

04 528 8405

3 Jupiter Grove, Upper Hutt

All work must comply with relevant NZS & council requirements. All dimensions to be verified on site by contractor prior to commencing work, do not scale from drawings. If there are any inaccuracies with the drawings please contact designer immediately. Copyright for design & drawings retained by Prime Designs Wgtn Ltd.

Cladding Legend	
	Firth Brick
	JH Linea Weatherboards

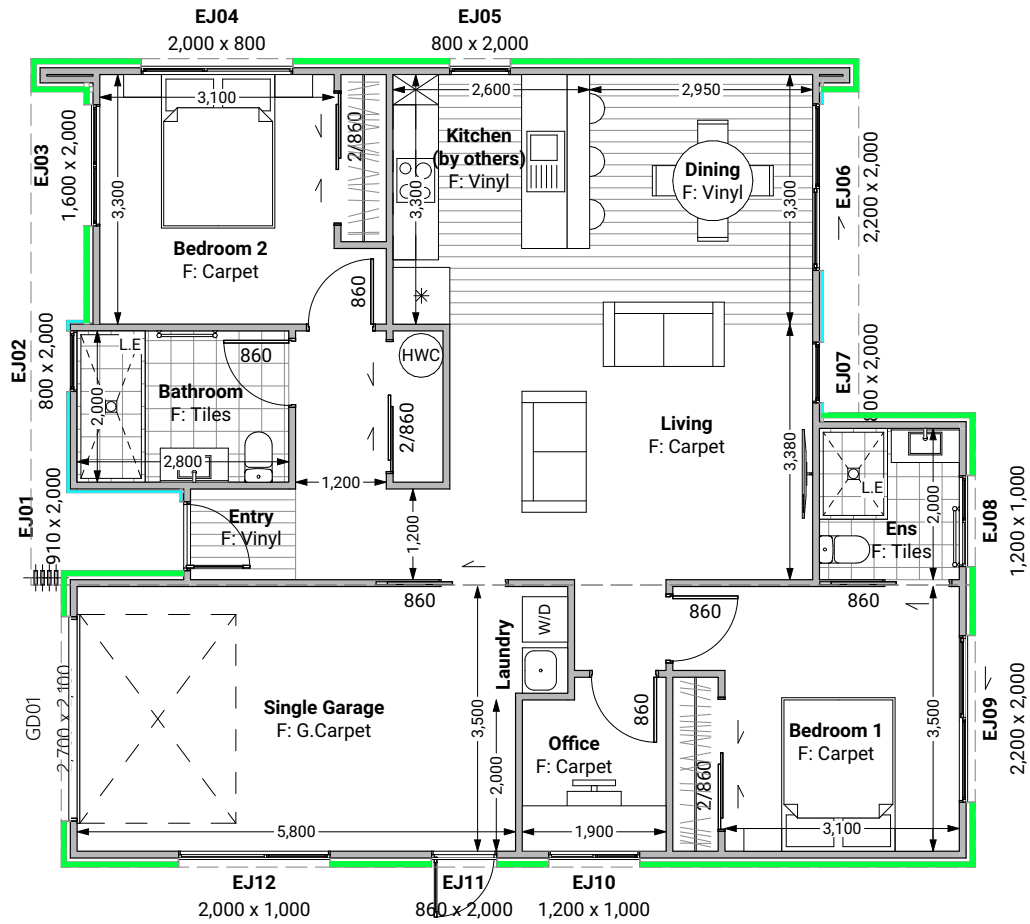

1 Floor Plan 1:100

Floor Area	
Typology 2 Floor Area	112m ²

Proposed Subdivision	Client:	UWC Limited
11-17 Greig Crescent,	Job No:	24071
North Canterbury	Date:	31/10/2024
admin@primedesigns.co.nz	04 528 8405	3 Jupiter Grove, Trentham, Upper Hutt




Drawing Set:	Pricing Pack
Drawn By:	B Gourdie / K Patton
Scale:	1:100
Drawing Sheet:	Floor Plan - Lot 8

All work must comply with relevant NZS & council requirements. All dimensions to be verified on site by contractor prior to commencing work, do not scale from drawings. If there are any inaccuracies with the drawings please contact designer immediately. Copyright for design & drawings retained by Prime Designs Wgtn Ltd.

Drawing No: 127

- Typology 2
- Lot 8
 - Lot 9
 - Lot 12
 - Lot 14

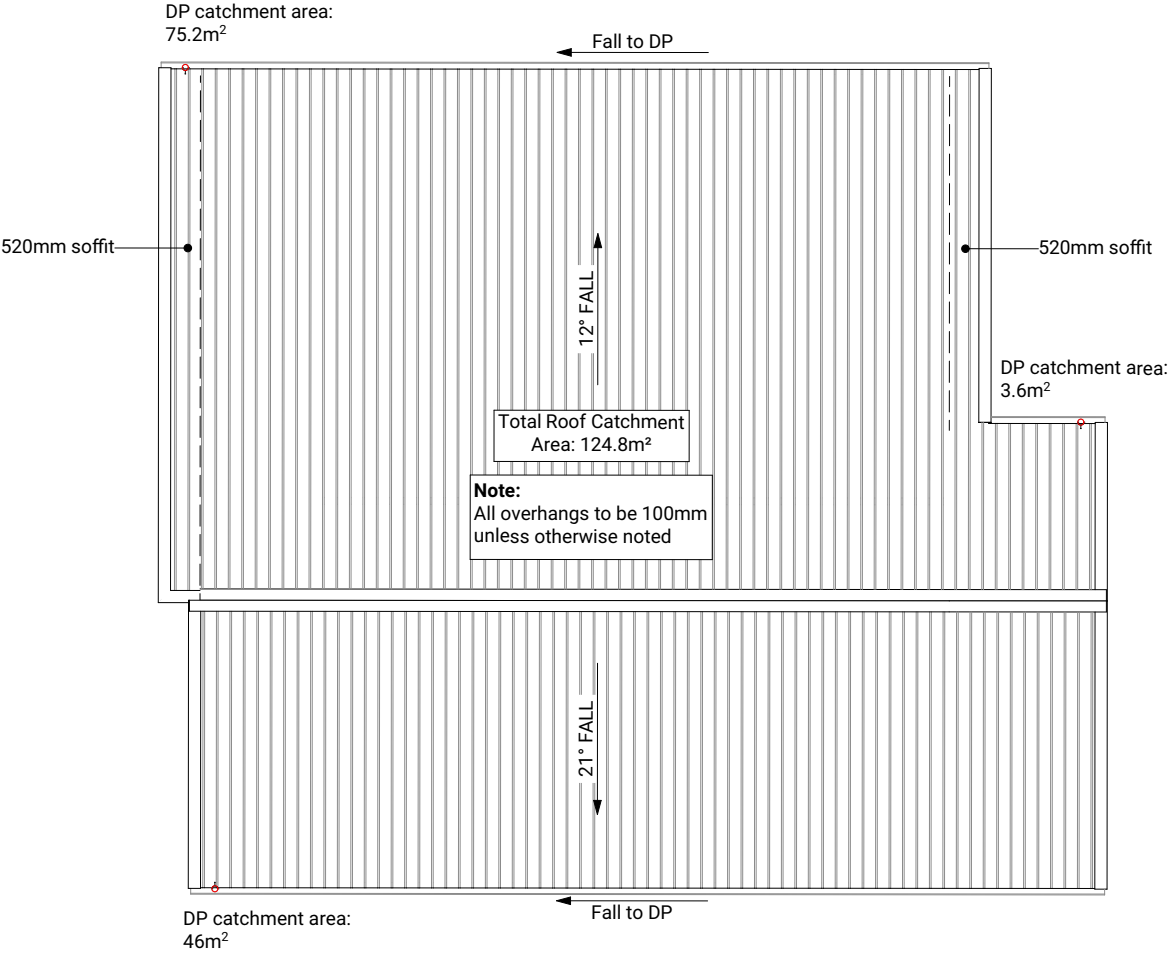

1 Roof Plan 1:100


Proposed Subdivision	Client:	UWC Limited
11-17 Greig Crescent,	Job No:	24071
North Canterbury	Date:	31/10/2024
admin@primedesigns.co.nz	04 528 8405	3 Jupiter Grove, Trentham, Upper Hutt



Drawing Set:	Pricing Pack	All work must comply with relevant NZS & council requirements. All dimensions to be verified on site by contractor prior to commencing work, do not scale from drawings. If there are any inaccuracies with the drawings please contact designer immediately. Copyright for design & drawings retained by Prime Designs Wgtn Ltd.
Drawn By:	B Gourdie / K Patton	
Scale:	1:100	
Drawing Sheet:	Roof Plan - Lot 8, 9, 12, 14	
		Drawing No: 128

Typology 2

- Lot 8
- Lot 9
- Lot 12
- Lot 14

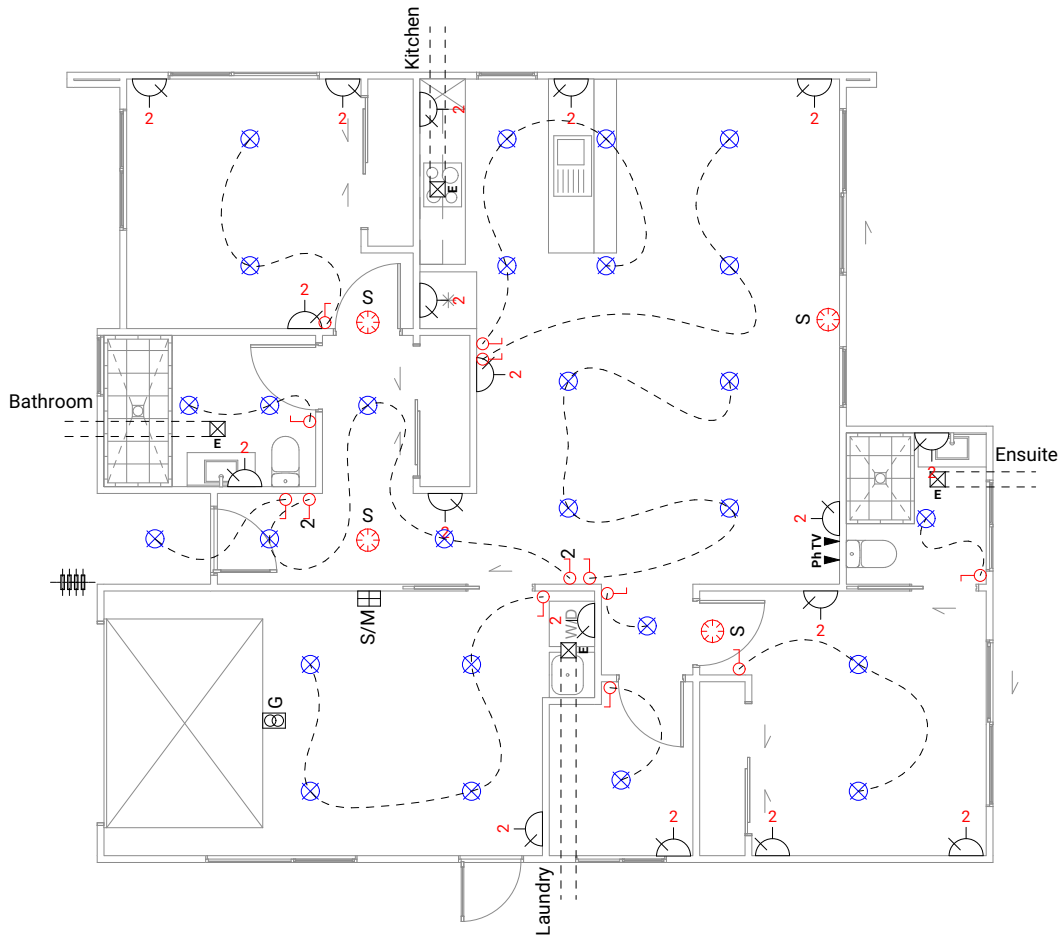

1 Electrical Plan 1:100

Electrical Legend

- S/M Smart Meter
- G Garage door motor
- S Smoke detector
- E Extractor fan
- Power point
- Ph Phone outlet
- TV Television outlet
- Light switch
- Two way light switch
- Recessed downlight

Proposed Subdivision	Client:	UWC Limited
11-17 Greig Crescent,	Job No:	24071
North Canterbury	Date:	31/10/2024
admin@primedesigns.co.nz	04 528 8405	3 Jupiter Grove, Trentham, Upper Hutt







Drawing Set:	Pricing Pack
Drawn By:	B Gourdie / K Patton
Scale:	1:100
Drawing Sheet:	Electrical Plan - Lot 8, 9, 12, 14

All work must comply with relevant NZS & council requirements. All dimensions to be verified on site by contractor prior to commencing work, do not scale from drawings. If there are any inaccuracies with the drawings please contact designer immediately. Copyright for design & drawings retained by Prime Designs Wgtn Ltd.

Cladding Key

Brick

Linea Weatherboards

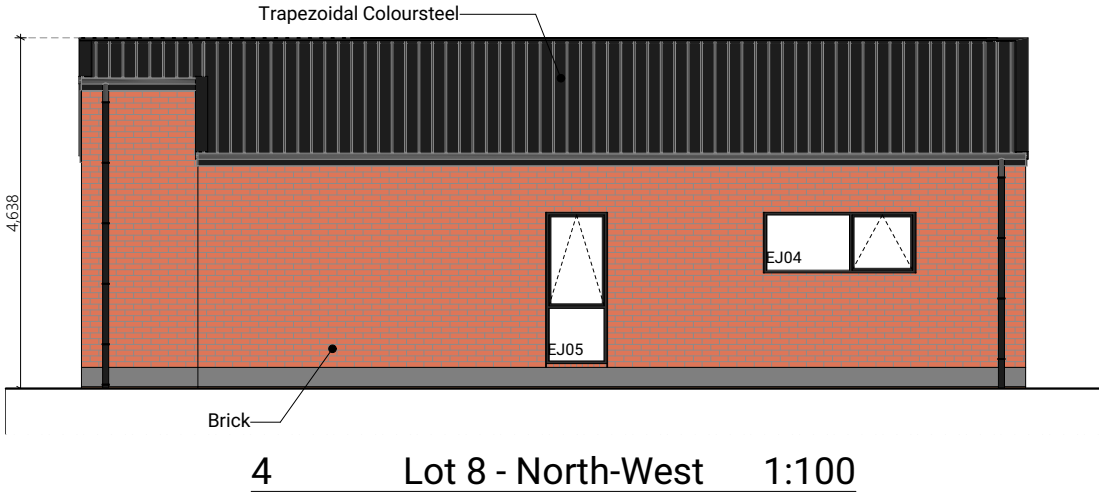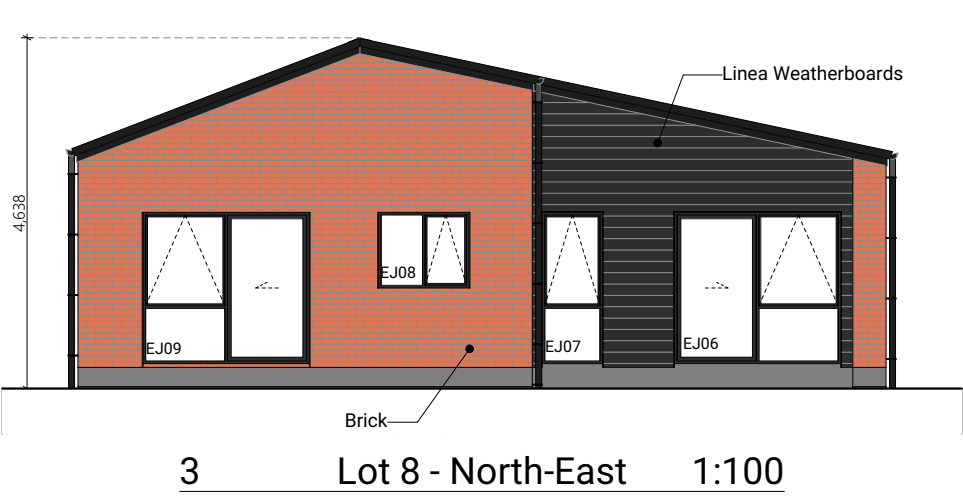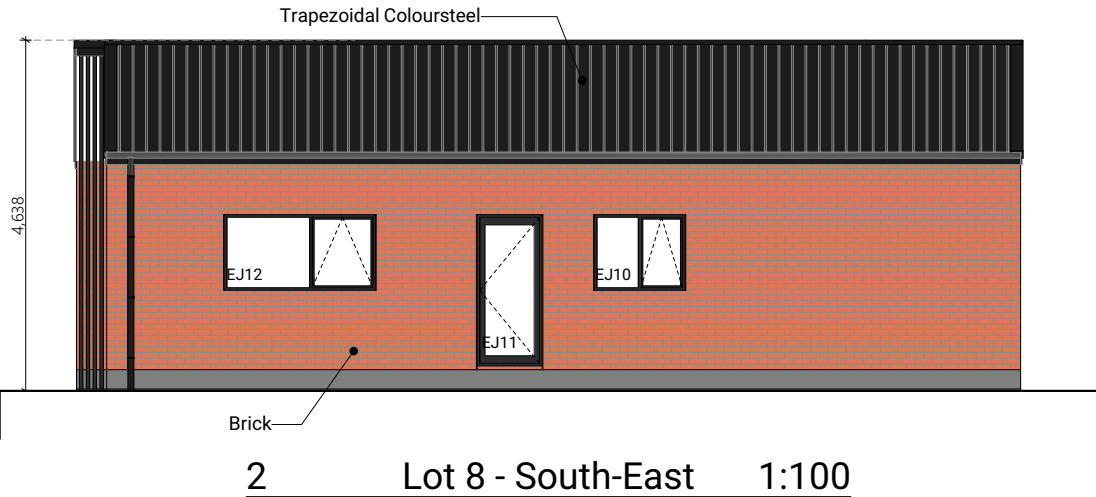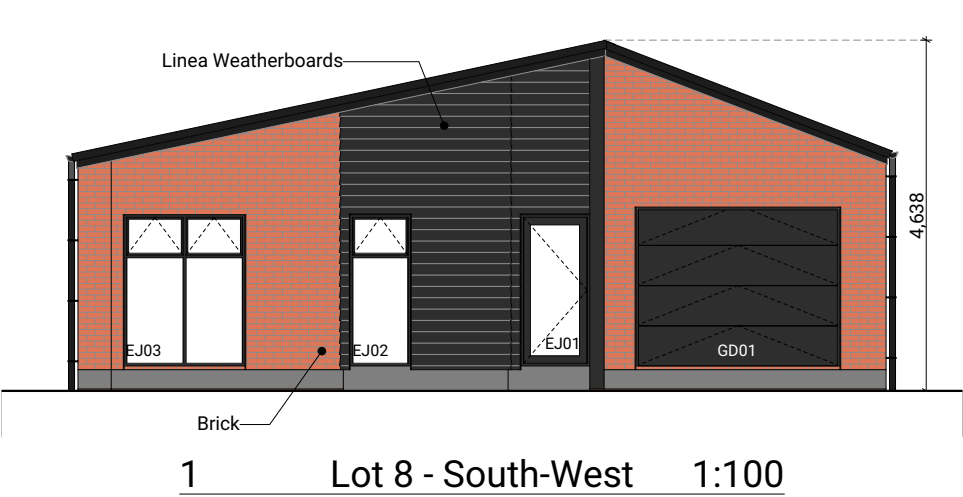

Proposed Subdivision	Client:	UWC Limited	 PRIME DESIGNS CREATIVE FUNCTIONAL ARCHITECTURE	Drawing Set:	Pricing Pack	All work must comply with relevant NZS & council requirements. All dimensions to be verified on site by contractor prior to commencing work, do not scale from drawings. If there are any inaccuracies with the drawings please contact designer immediately. Copyright for design & drawings retained by Prime Designs Wgtn Ltd.
11-17 Greig Crescent,	Job No:	24071		Drawn By:	B Gourdie / K Patton	
North Canterbury	Date:	31/10/2024		Scale:	1:100	
admin@primedesigns.co.nz	04 528 8405	3 Jupiter Grove, Trentham, Upper Hutt		Drawing Sheet:	Elevations - Lot 8	Drawing No: 130