



Drawing :	GRCPR6060 30
Type:	PIT RISER
Size (mm) :	600 x 600 x 300
Concrete:	GLASS REINFORCED CONCRETE
Weight (t):	0.047
Volume (m³):	0.019

- NOTES:
- CIVILCAST BRANDING IN ORANGE ON ONE INTERNAL FACE AND TWO EXTERNAL FACES.
 - PRODUCT WEIGHT MARKED ON EXTERNAL FACE.
 - PRODUCT CODE MARKED ON ONE EXTERNAL FACE.
 - FINISH-OFF-FORM NATURAL CEMENT FINISH.
 - 3.5mm RADIUSED EDGES ON EXTERNAL CORNERS

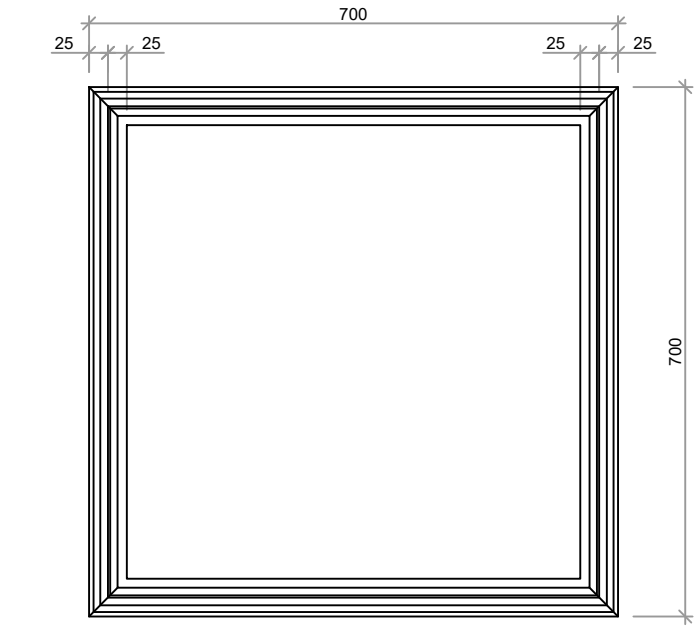

PLAN
SCALE 1: 10

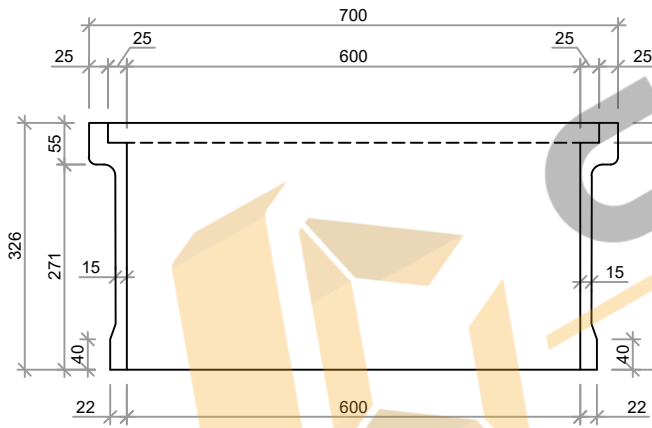

ELEVATION
SCALE 1: 10



3D VIEW

REV	REVISION DETAILS	DRN	DATE	CKD	Client's Approval	COPYRIGHT © This drawing remains the property of CIVILCAST and must not be loaned, copied or communicated in any form or by any means without written permission from CIVILCAST. 2023			CIVILCAST GRC PIT RISER 600 x 600 x 300	
A	ISSUED FOR APPROVAL	PMP	14-11-23	MD	DATE : __/__/__	SHEET NO.	SCALE.	SIZE :	DRWG NO. GRCPR6060 30	REV. D
B	REVISED AS PER COMMENTS	PMP	11-07-24	MD		1/1	1:10	A3		
C	REVISED AS PER COMMENTS	PMP	15-07-24	MD						
D	REVISED AS PER COMMENTS	PMP	09-08-24	MD						