


**NOTES:**

Distance "T": Thickness of Roof Assembly.  
Distance "T": \_\_\_\_\_

Acceptable Deck Substrates:  
Concrete

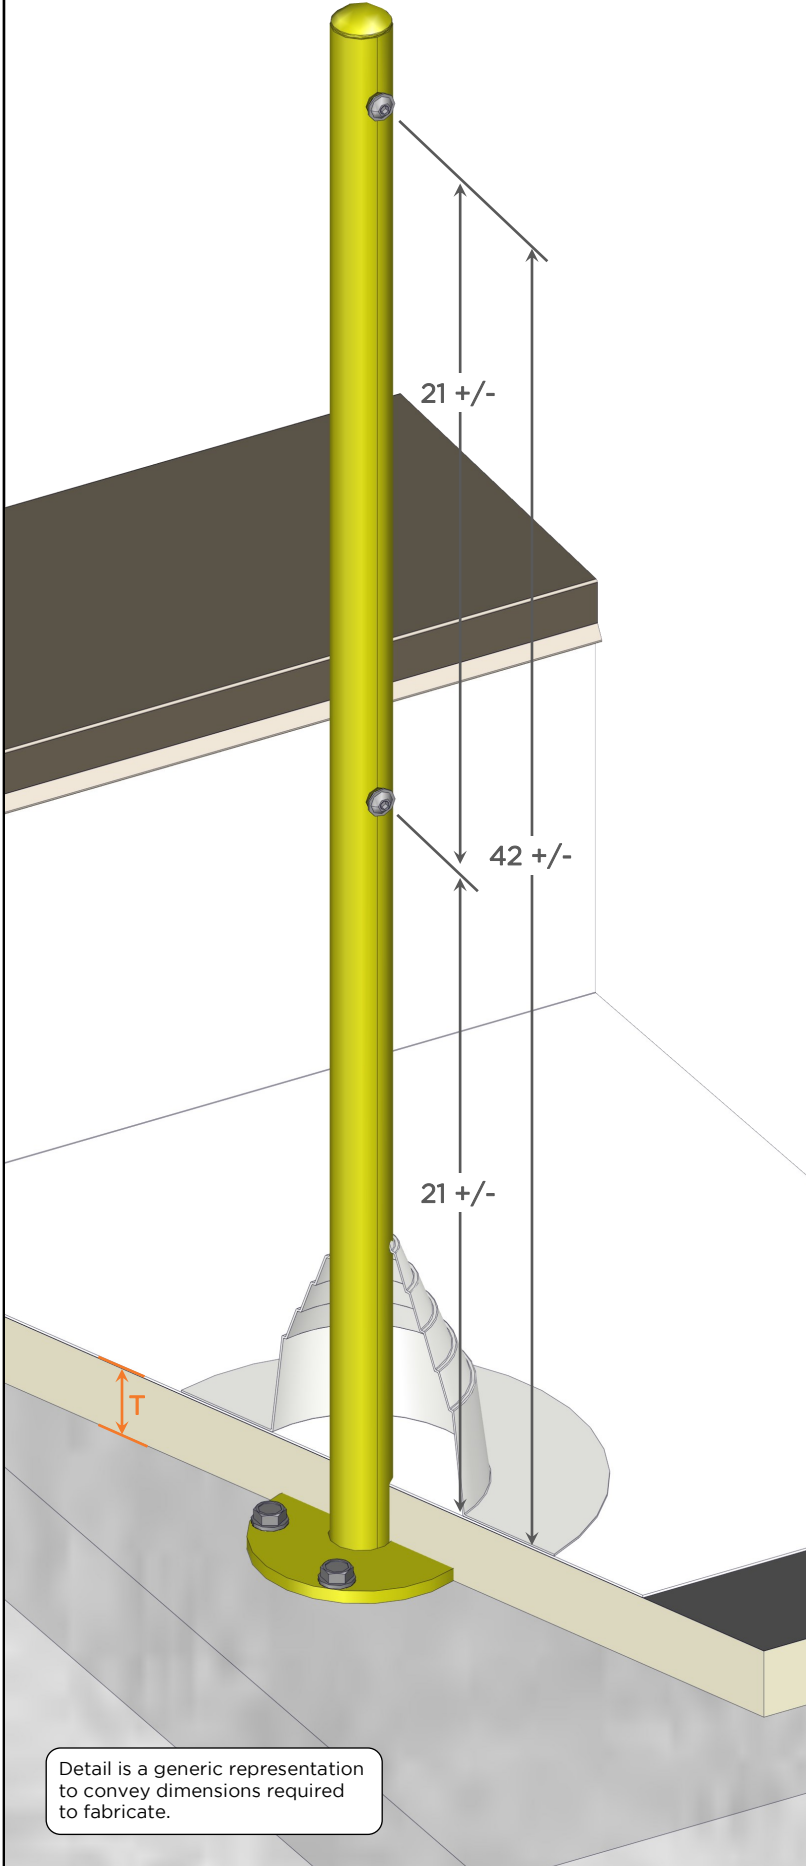

Detail is a generic representation to convey dimensions required to fabricate.

Quote #: \_\_\_\_\_ Color Selection: \_\_\_\_\_

Approved By: \_\_\_\_\_

**LEADING EDGE SAFETY**

1345 TANEY ST • NORTH KANSAS CITY, MO 64116  
(T) 888-990-2990 (P) 816-471-1349  
SALES@LEADINGEDGESAFETY.NET  
© 2022 LEADING EDGE SAFETY, LLC

FILE \_\_\_\_\_  
PRS-SMB-00  
Concrete Deck Detail

SCALE \_\_\_\_\_  
N.T.S.

REVISION \_\_\_\_\_  
1/12/2022