

# IVY PORTABLE DISABLED TOILET

Accessible Transportable Bathroom



## A TRANSPORTABLE & ACCESSIBLE BATHROOM SOLUTION

The Portable Disabled Access Toilet and Shower Block provides a versatile and accessible solution for various settings, ensuring facilities are inclusive and accommodating. Designed with mobility and convenience in mind, it's suitable for events, construction sites, or any location where temporary and accessible sanitation is required.

### Simple Installation ○

The only setup required after being dropped off into place on your site is connection to septic and a water supply.

### Easily Relocatable ○

The IVY unit which the unit is built from has a solid and durable structure, made with a robust steel frame and EPS sandwich panel walls.

### Multi-Purposed Portable Building ○

The disabled toilet is perfect for any event or site where an accessible bathroom is required, and its deliverability makes it a great solution for any business.

## HALF UNIT SPECIFICATIONS


IVY	
Size	2300mm (L) x 2300mm (W) x 2500mm (H)
Unit Construction	EPS Sandwich Panel Walls, Galvanised Steel Frame
Internal Materials	Black Glazed Ceramic Tiles (Floor & Walls)

## HALF UNIT INCLUSIONS


1. Toilet with backrest, inlet fittings and waste pipe	6. Mirror
2. Toilet roll holder	7. Electrical box, switch, LED oyster light and powerpoint
3. Accessible grab bars	8. Window, swing openable
4. Shower with foldable bench, taps and inlet fittings	9. Hot water system with 80L tank
5. Basin with taps, inlet fittings and outlet pipe	

## IMAGES




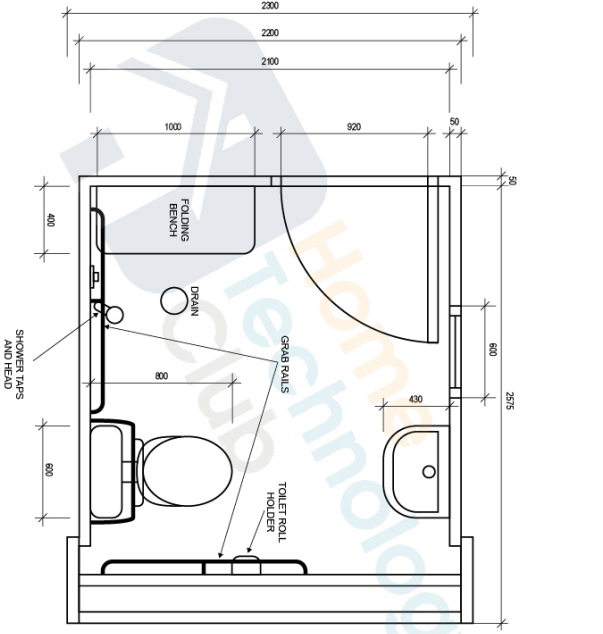

FLOORPLAN

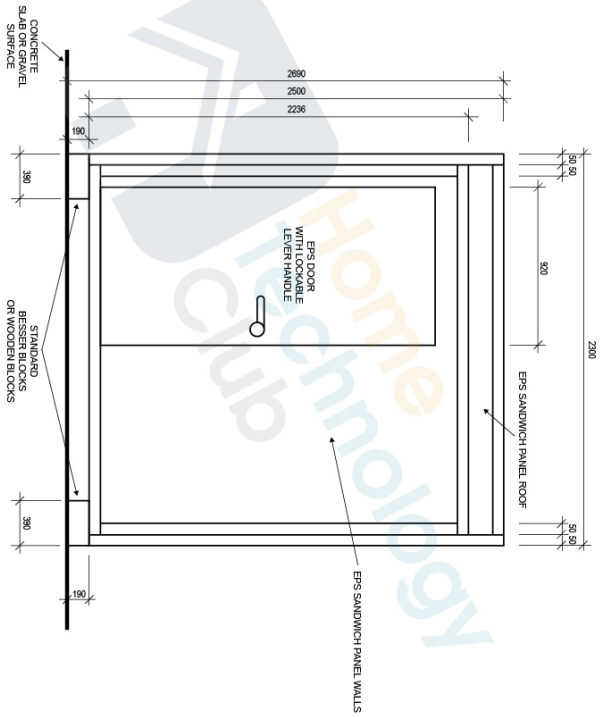

FRONT ELEVATION

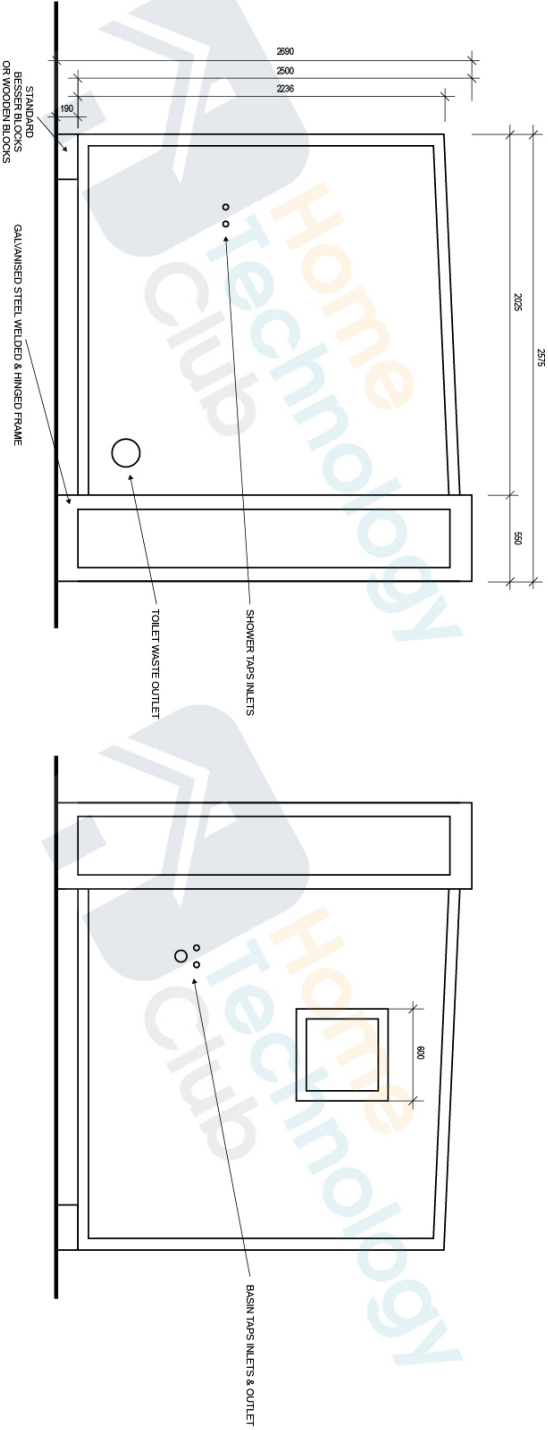

SIDE ELEVATIONS

TITLE	IVY ACCESSIBLE BATHROOM (HALF UNIT)
DATE	Q1 2024



## FULL UNIT SPECIFICATIONS



IVY	
Size	4700mm (L) x 2300mm (W) x 2500mm (H)
Unit Construction	EPS Sandwich Panel Walls, Galvanised Steel Frame
Internal Materials	Black Glazed Ceramic Tiles (Floor & Walls)

## FULL UNIT INCLUSIONS

<b>1x Large Accessible Room, 2x Small Half Rooms</b>	5. Basins with taps, inlet fittings and outlet pipes
1. Toilets (1 with backrest), inlet fittings and waste pipes	6. Mirrors
2. Toilet roll holders	7. Electrical box, switches, LED oyster lights and powerpoints
3. Accessible grab bars	8. Window, swing openable
4. Shower with foldable bench, taps and inlet fittings	9. Hot water system with 80L tank

## IMAGES



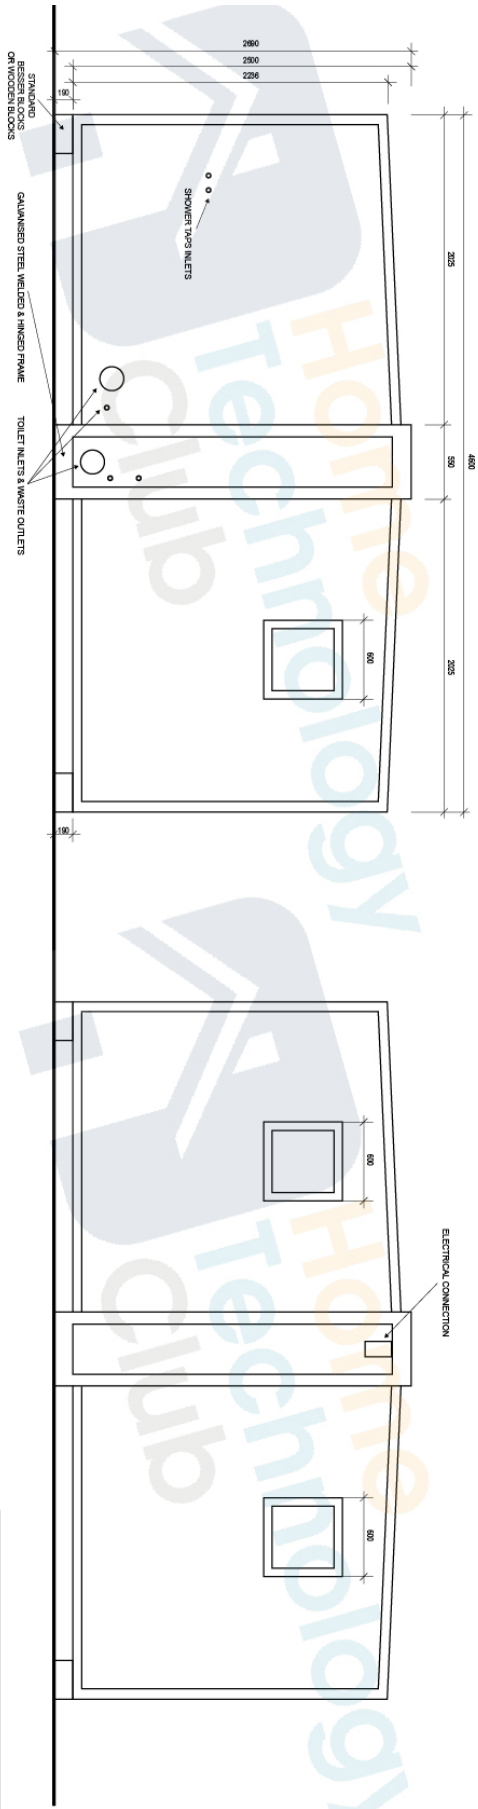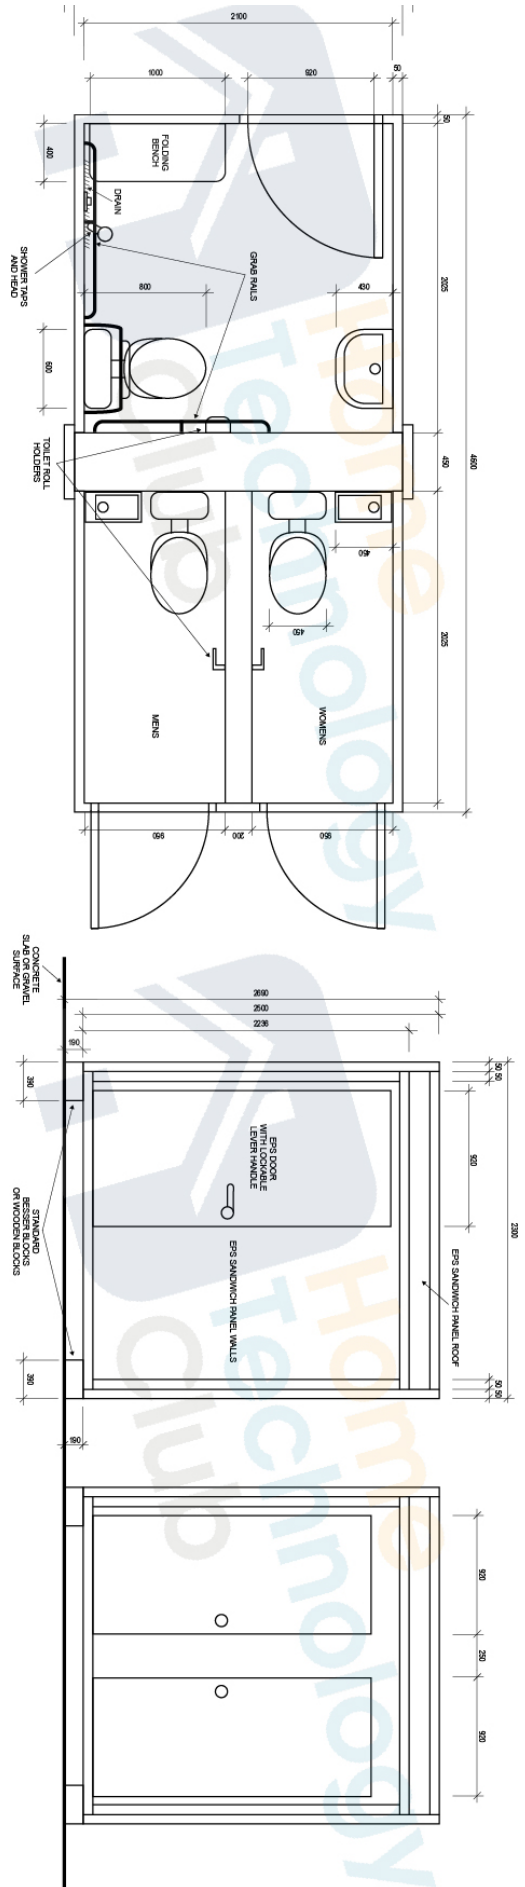

TITLE	
IVY ACCESSIBLE BATHROOM (FULL UNIT)	
DATE	
Q1 2024	