


VIOLET40 - FOOTINGS DIAGRAM

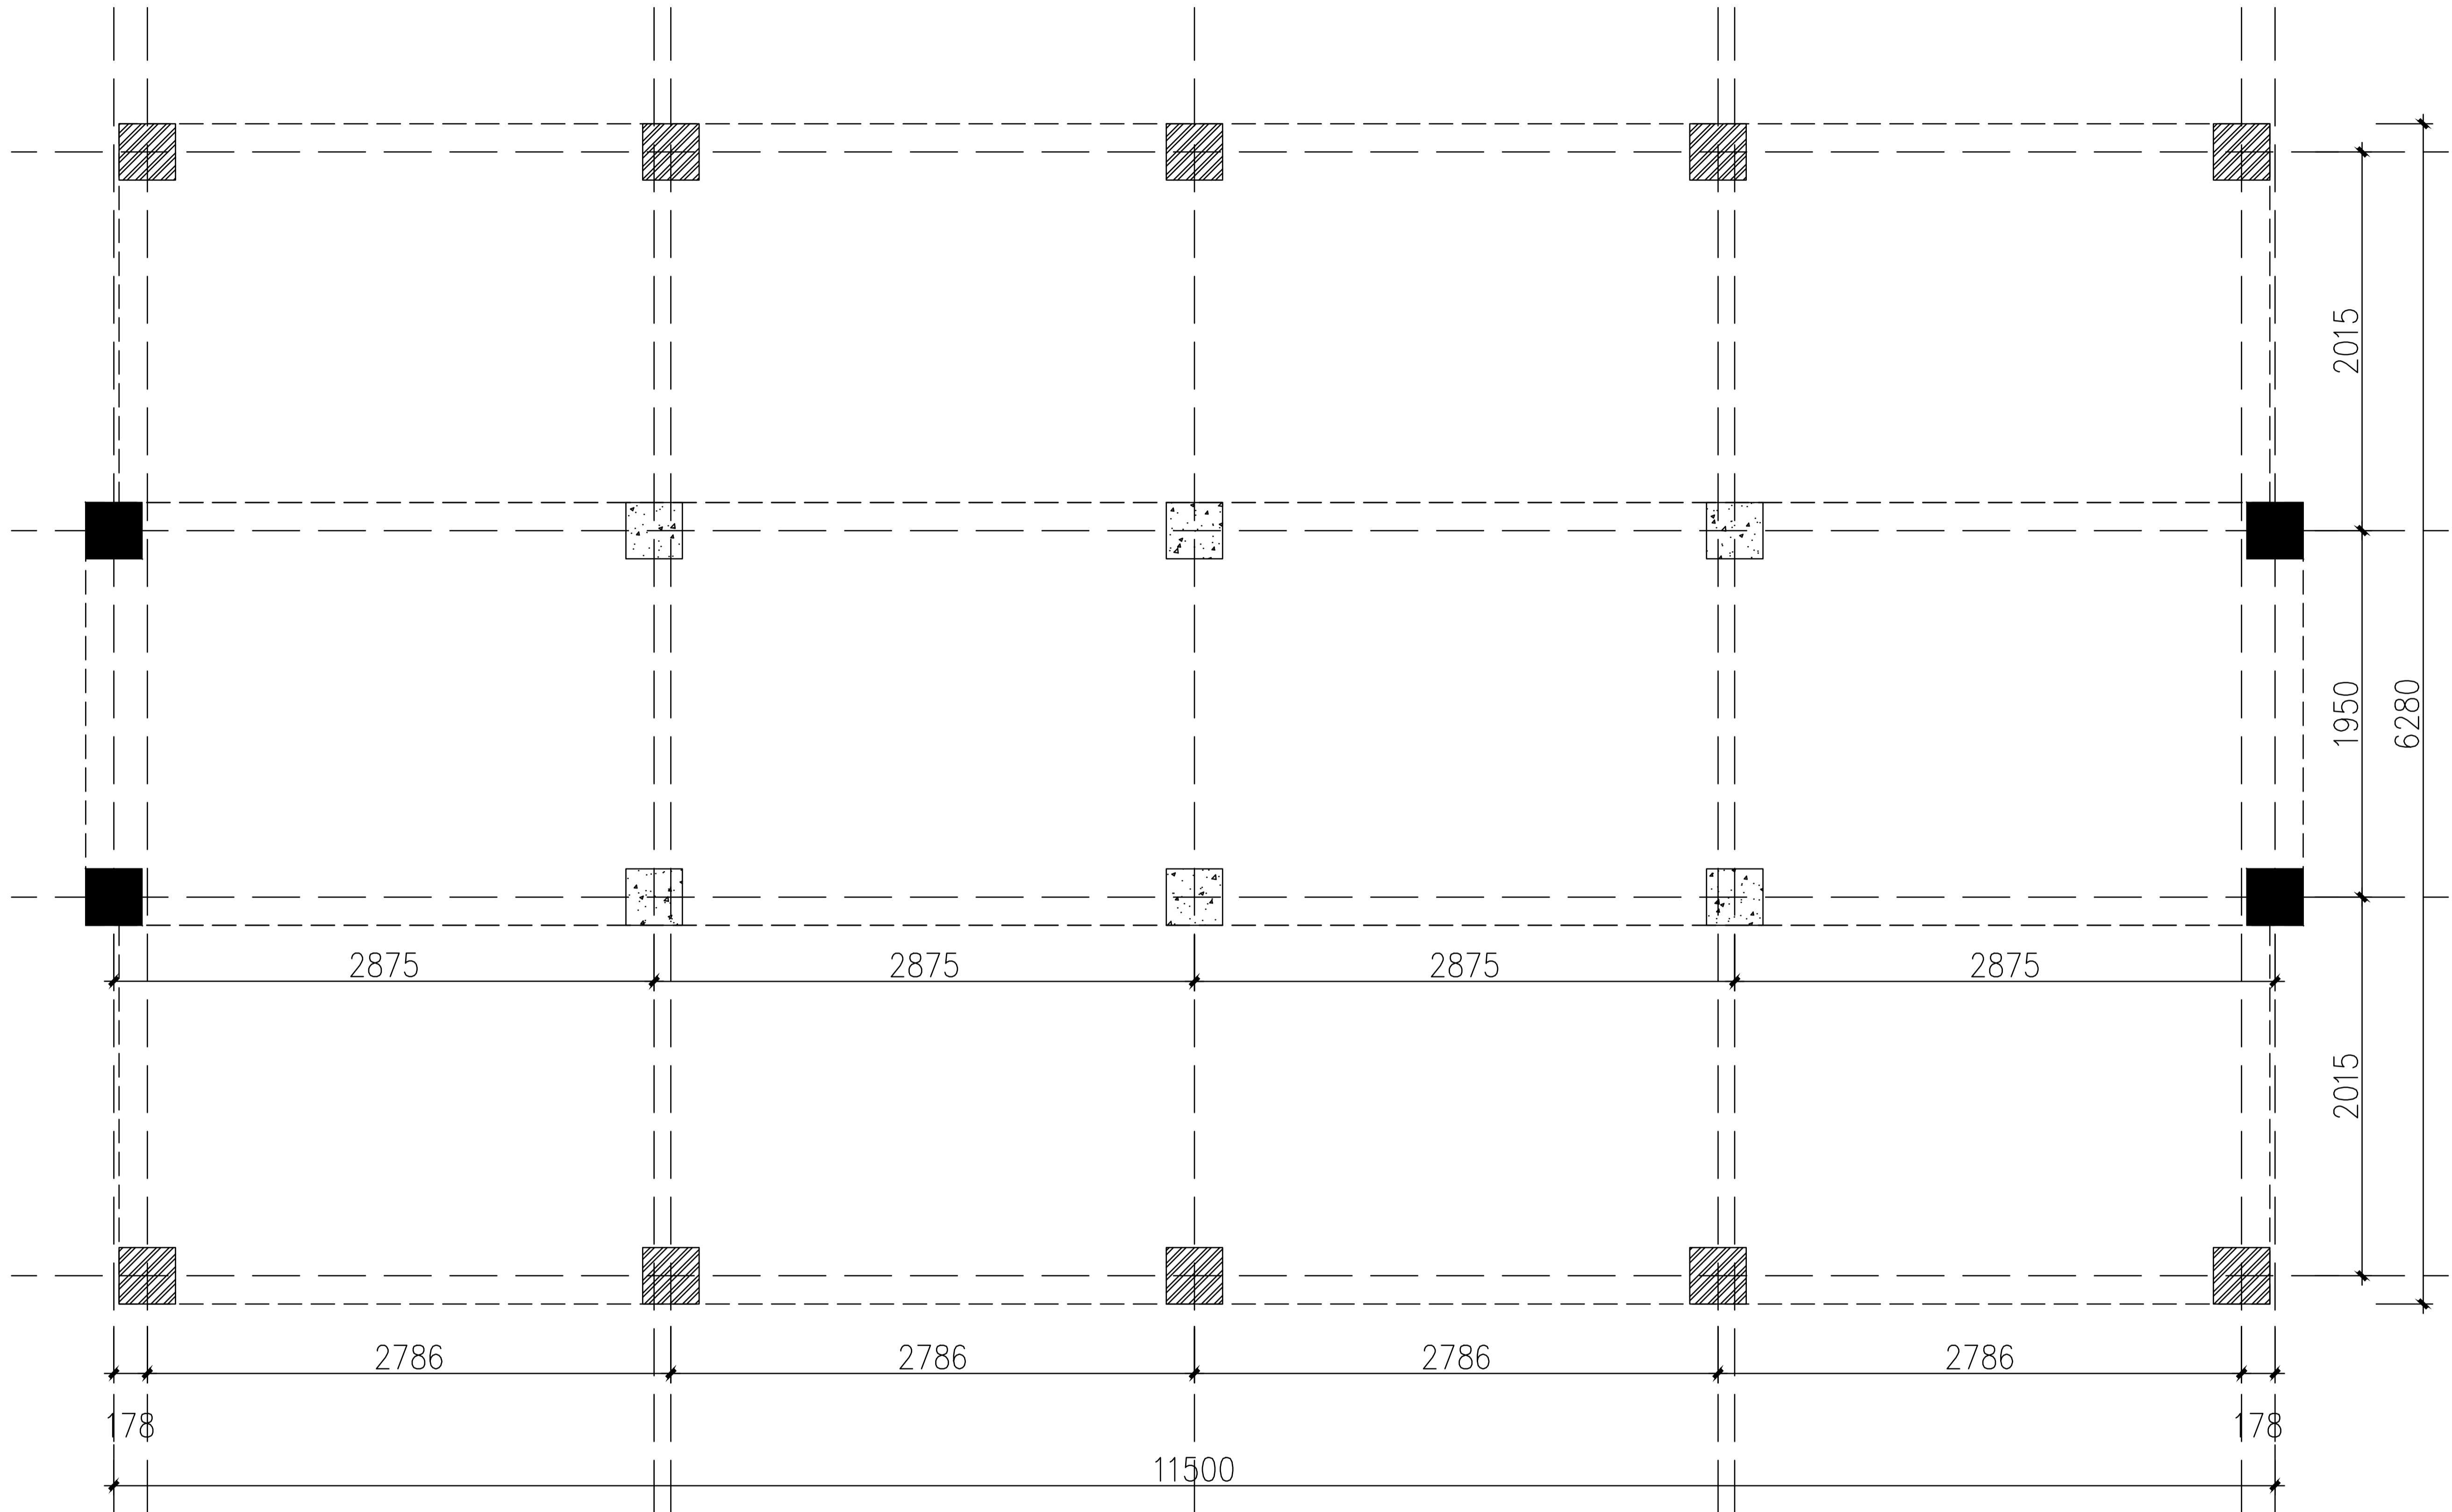

- 300*300MM
- 300*300MM This type of footing is 18mm higher than
- 300*300MM This type of footing is 100mm higher than