



TOP VIEW

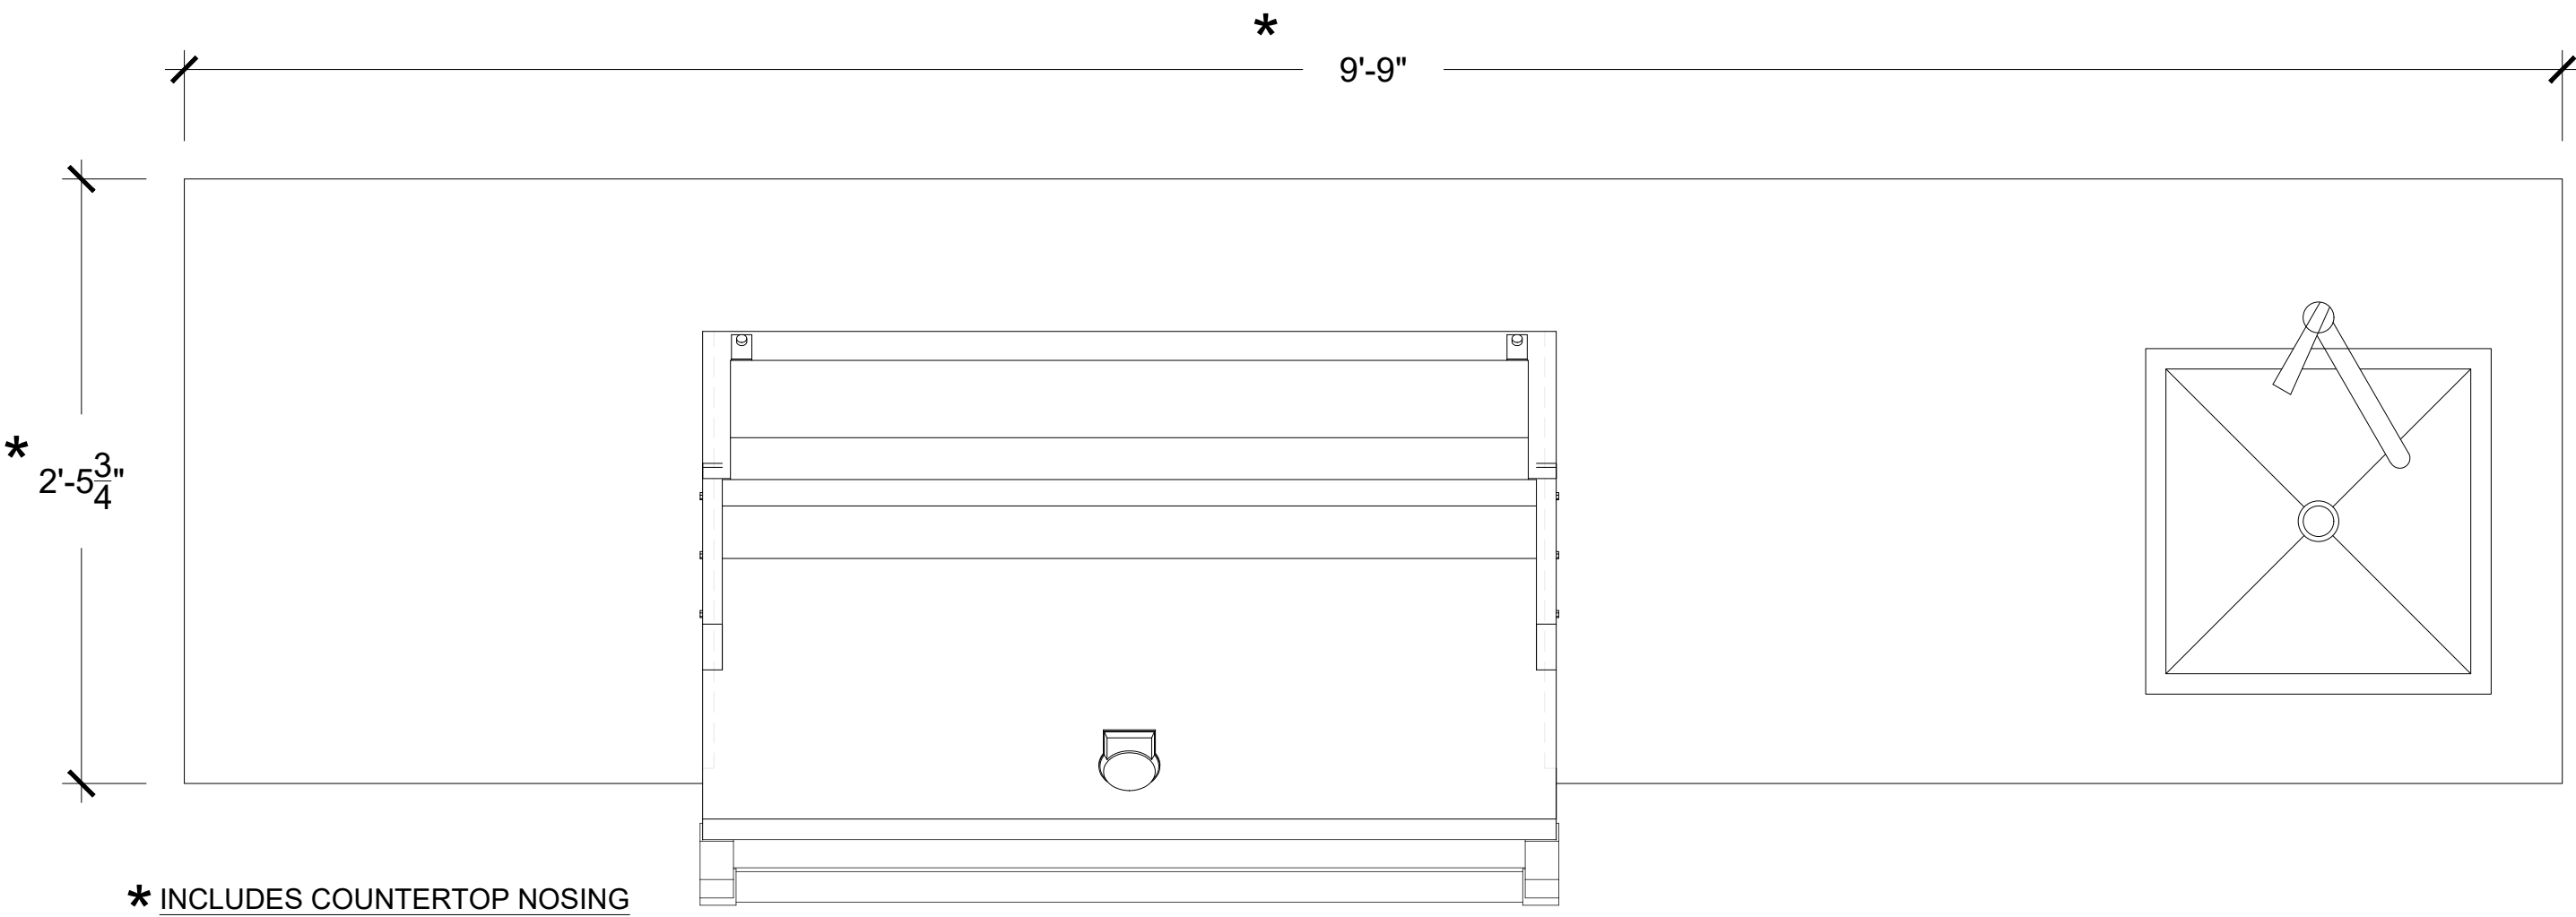


FRONT VIEW

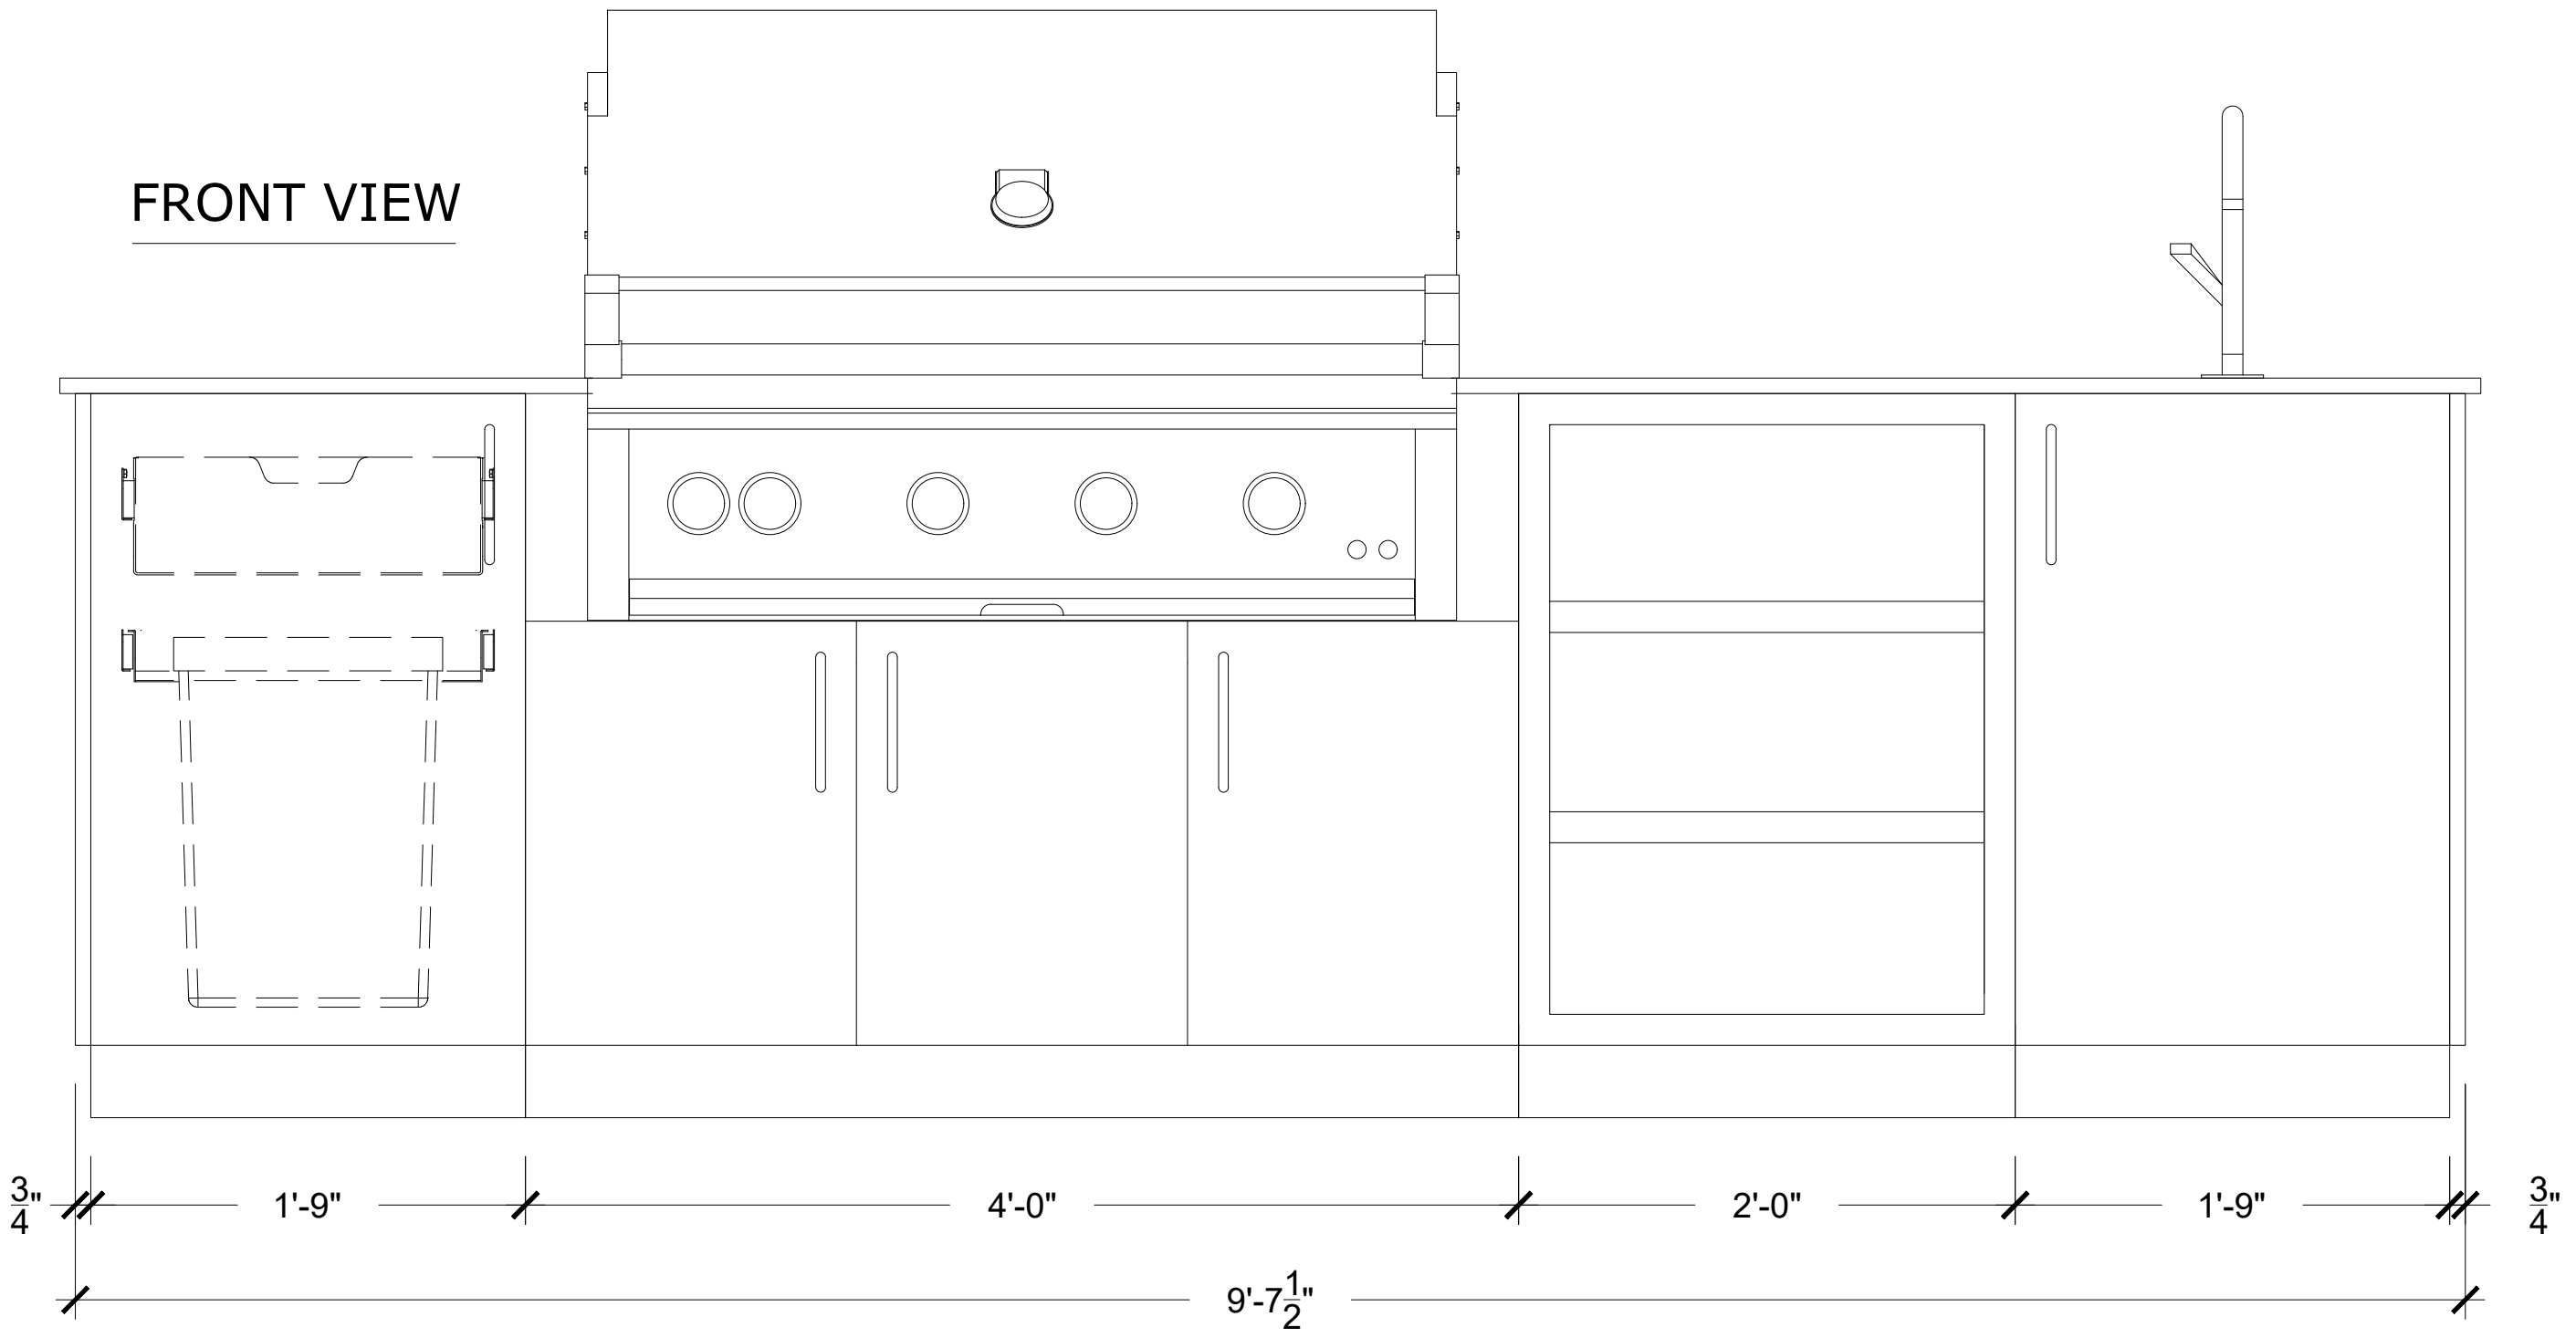

# GAS AND ELECTRICAL CONDUITS ACCESS POINTS

TOP VIEW

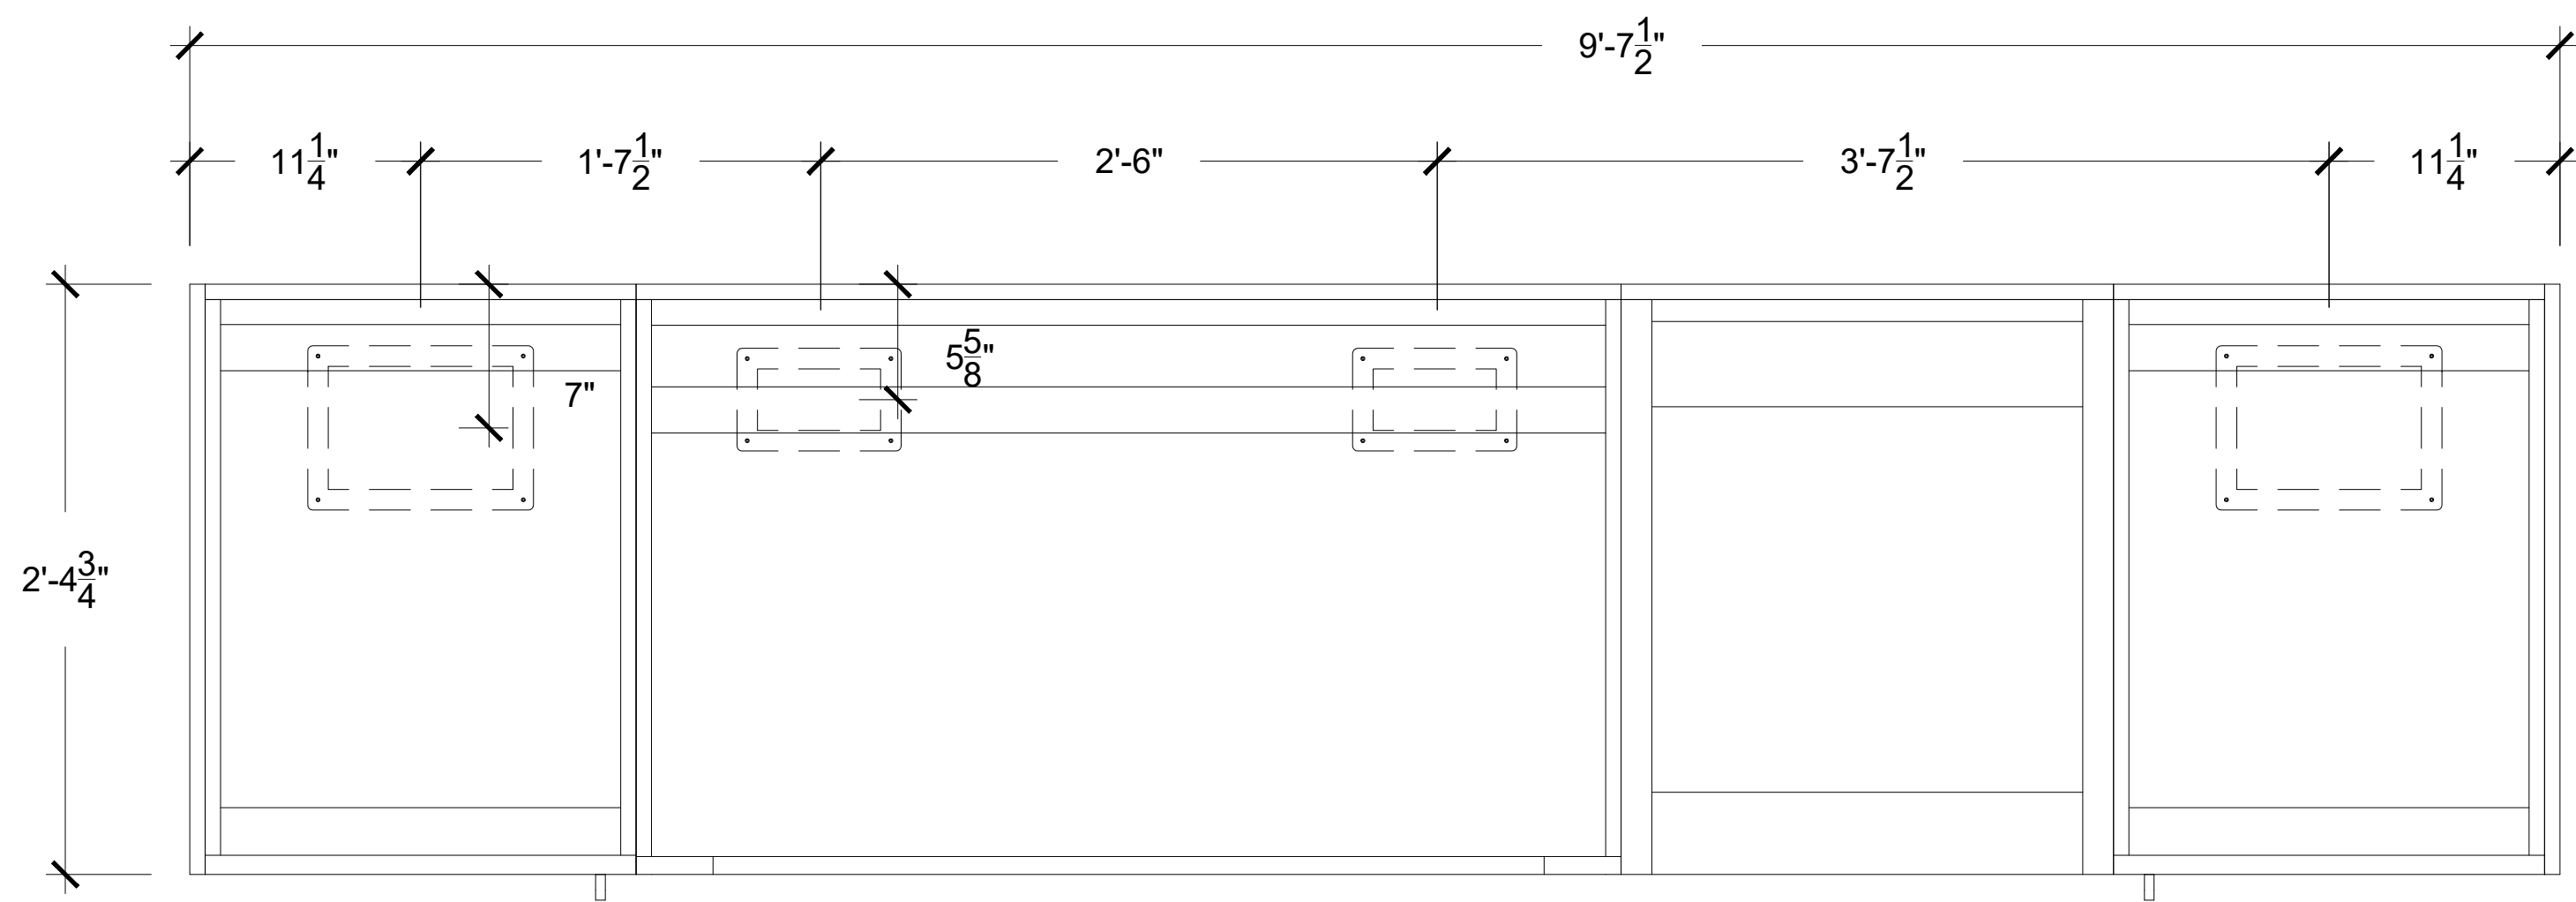

FRONT VIEW

