
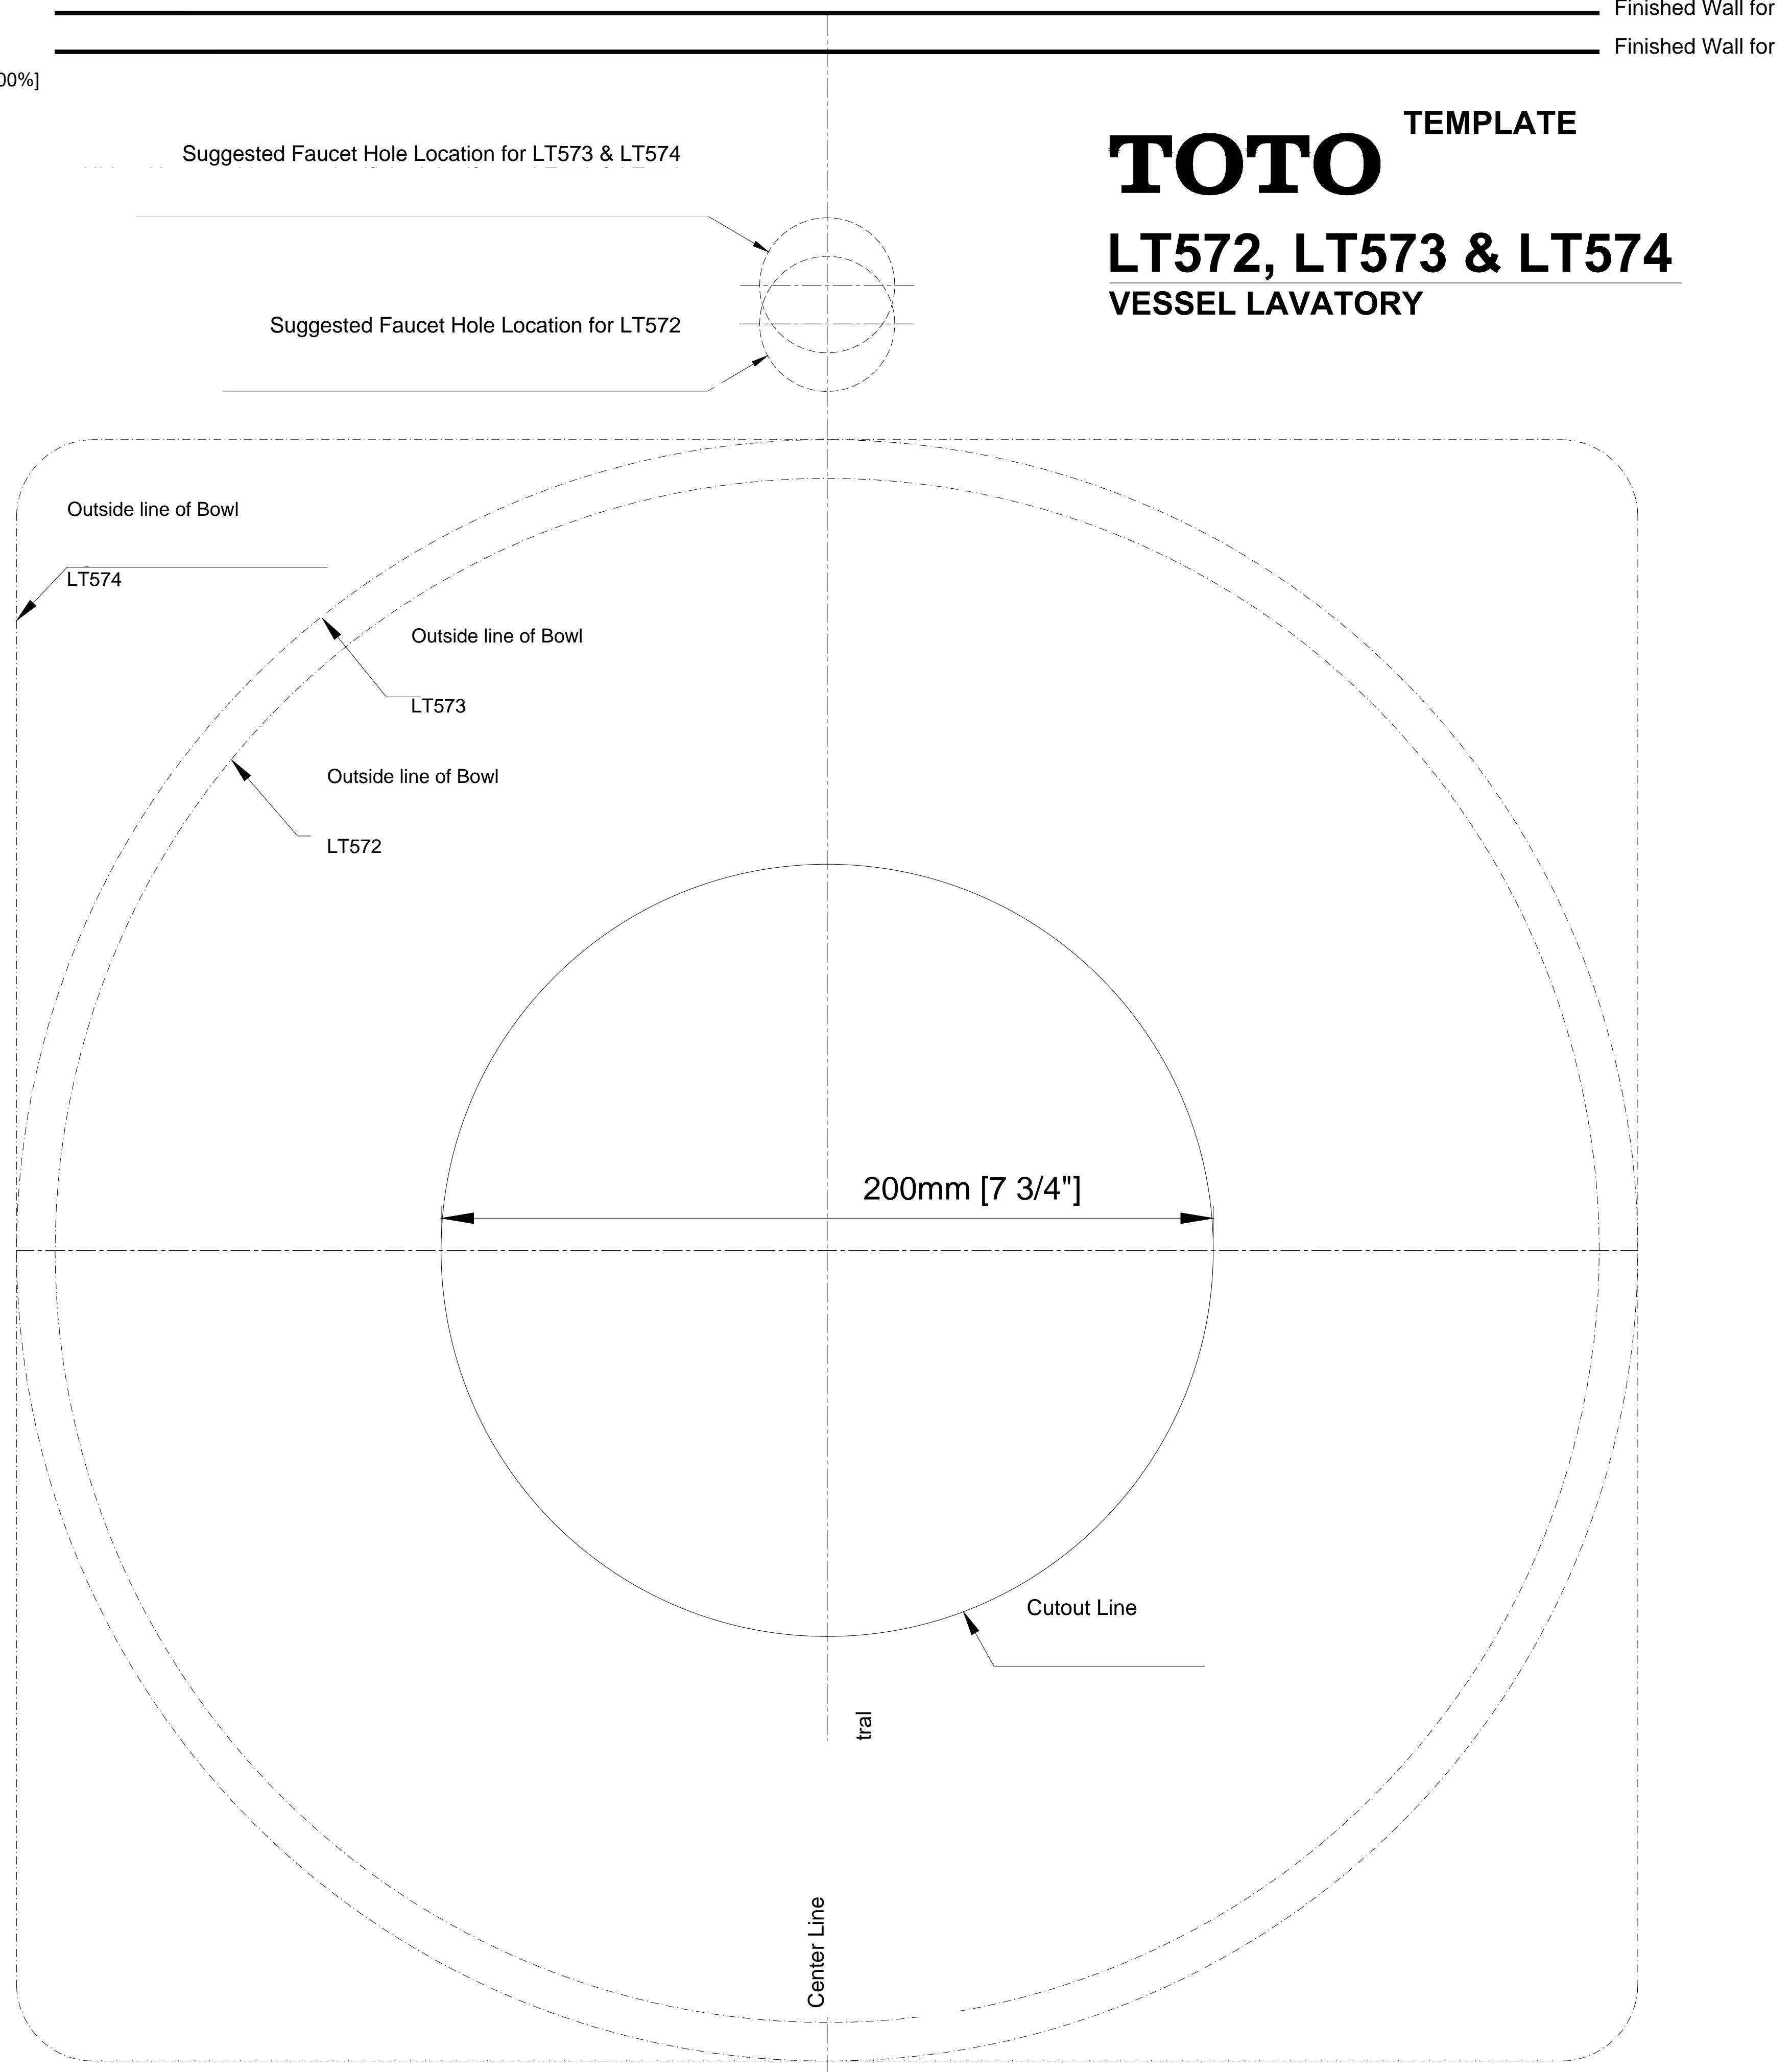
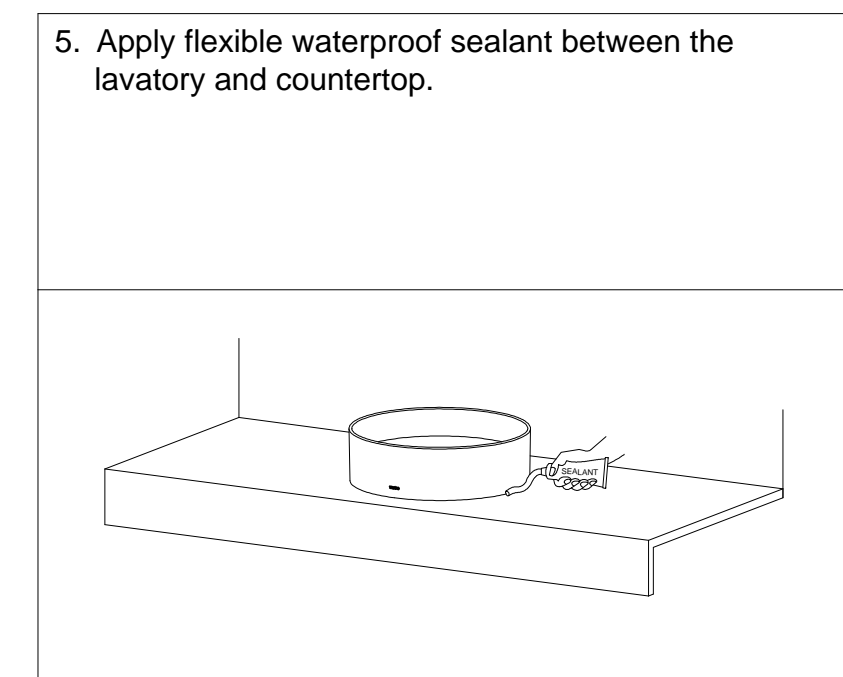
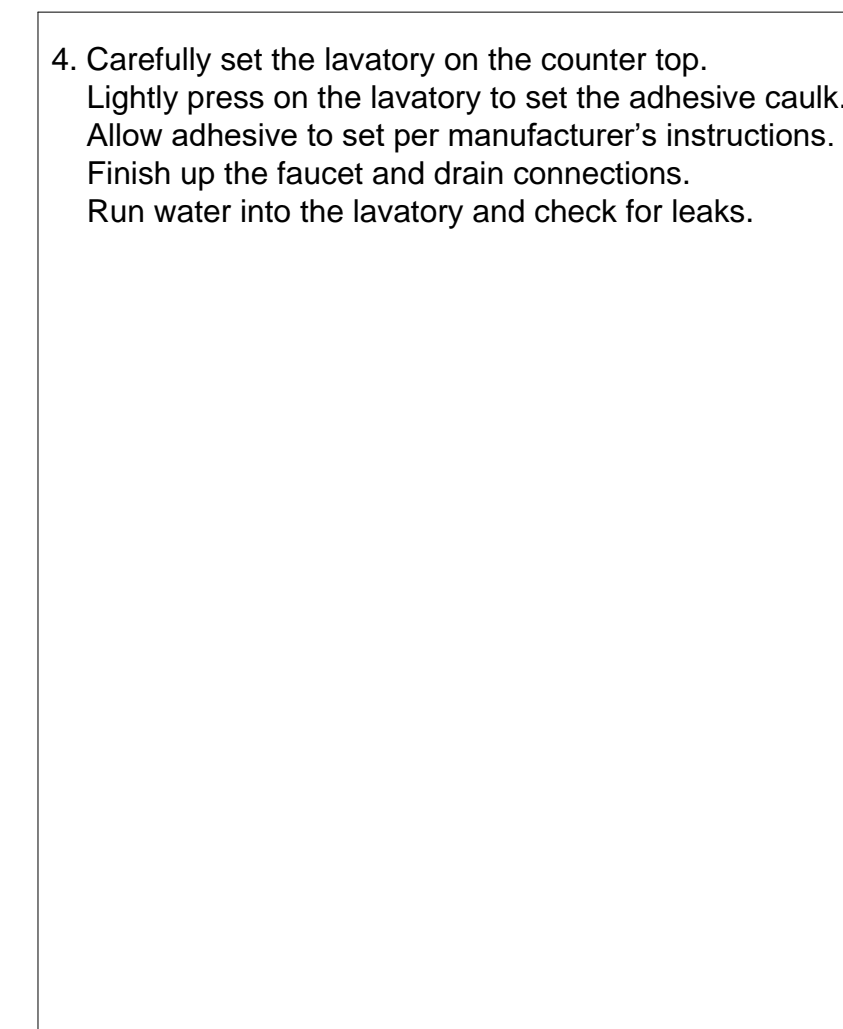
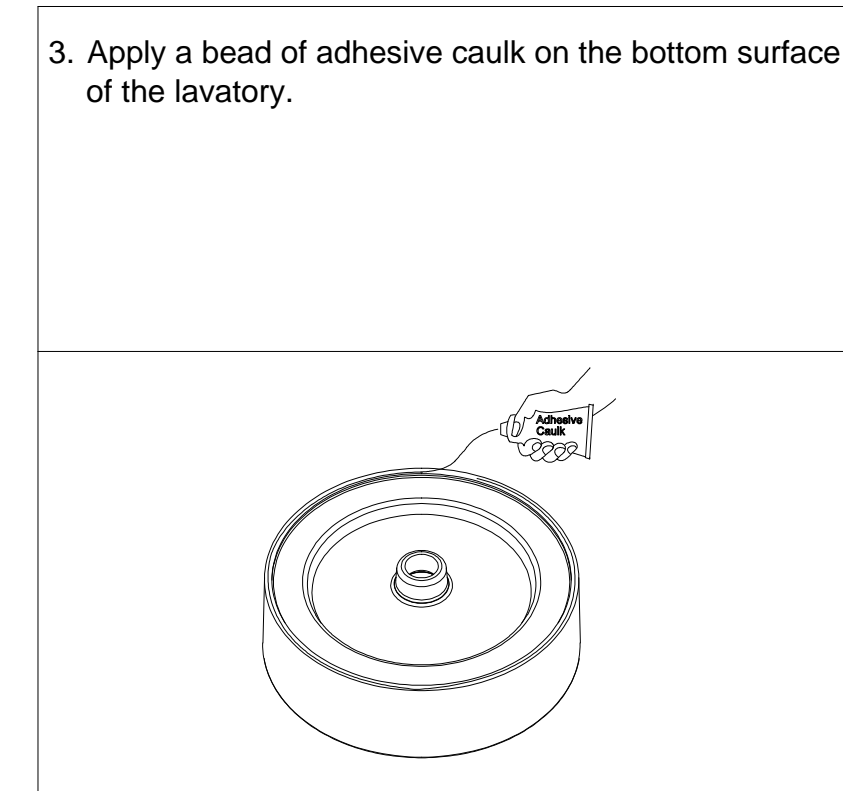
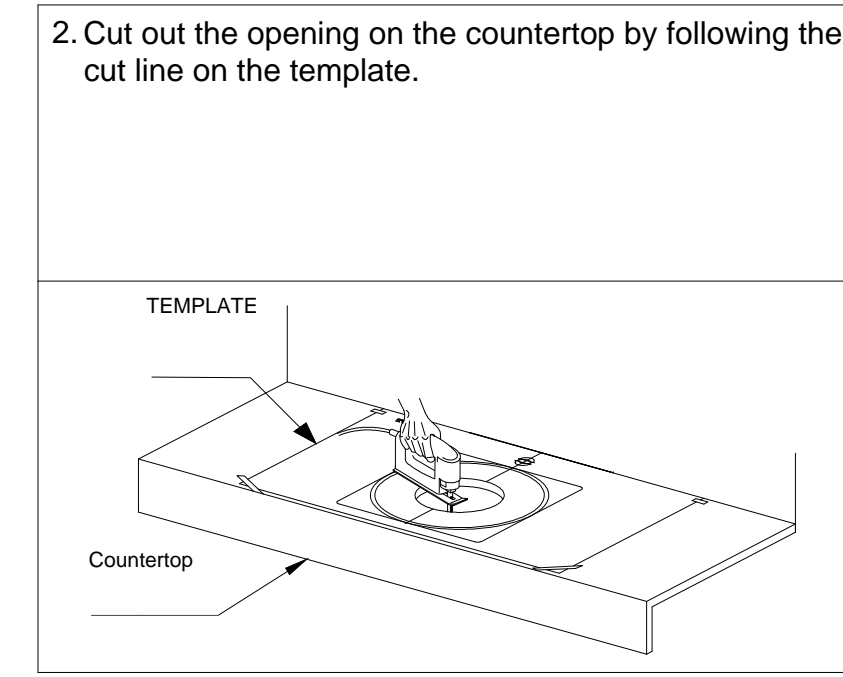


Installation Instructions :

NOTE:
 Print on Paper Size [ARCH D]
 Print with Scale [Actual size or 100%]

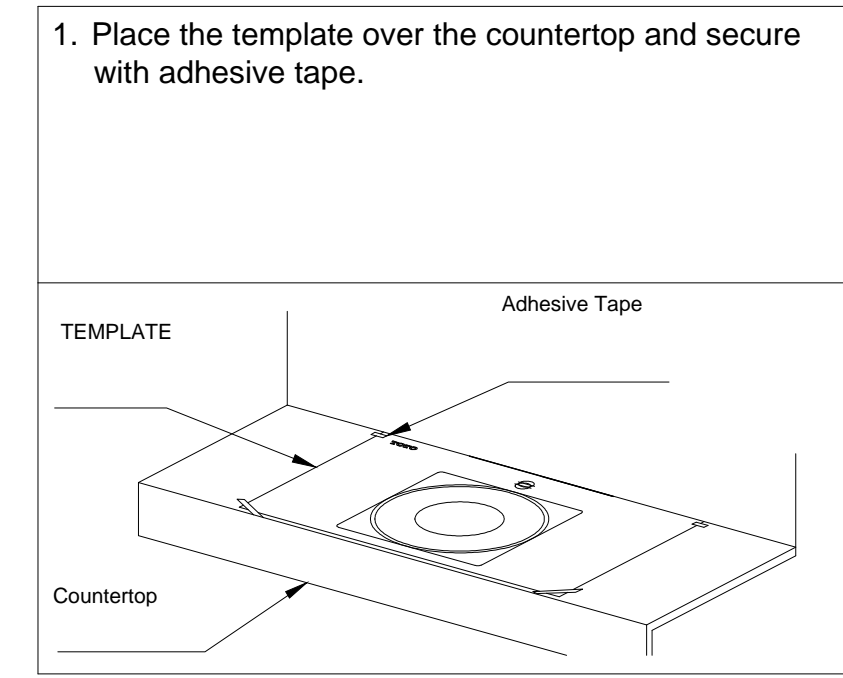

Finished Wall for
 Finished Wall for

LT573 & LT574
 LT572

NOTE: This installation drawing is intended as recommendation only. Please consult your local plumbing contractor for the best arrangement for your bathroom. The manufacturer and seller are not responsible for how the unit is installed.