

SCALE WITH CAUTION

NOTES:



Herschel Infrared Ltd
 Unit 6A, Boundary Road
 Access 18
 Avonmouth
 Bristol
 BS11 8AZ

Tel: +44 (0)117 325 3850
 Web: www.herschel-infrared.co.uk
 Email: sales@herschel-infrared.com

PROJECT:

Inspire Ceiling Fixing Dimensions

DRAWING TITLE:


CL-200

DRAWN: APP

SCALE: 1:4

DATE: 03/11/2022

DWG: Ceiling Inspire Fixing Dimensions - V2

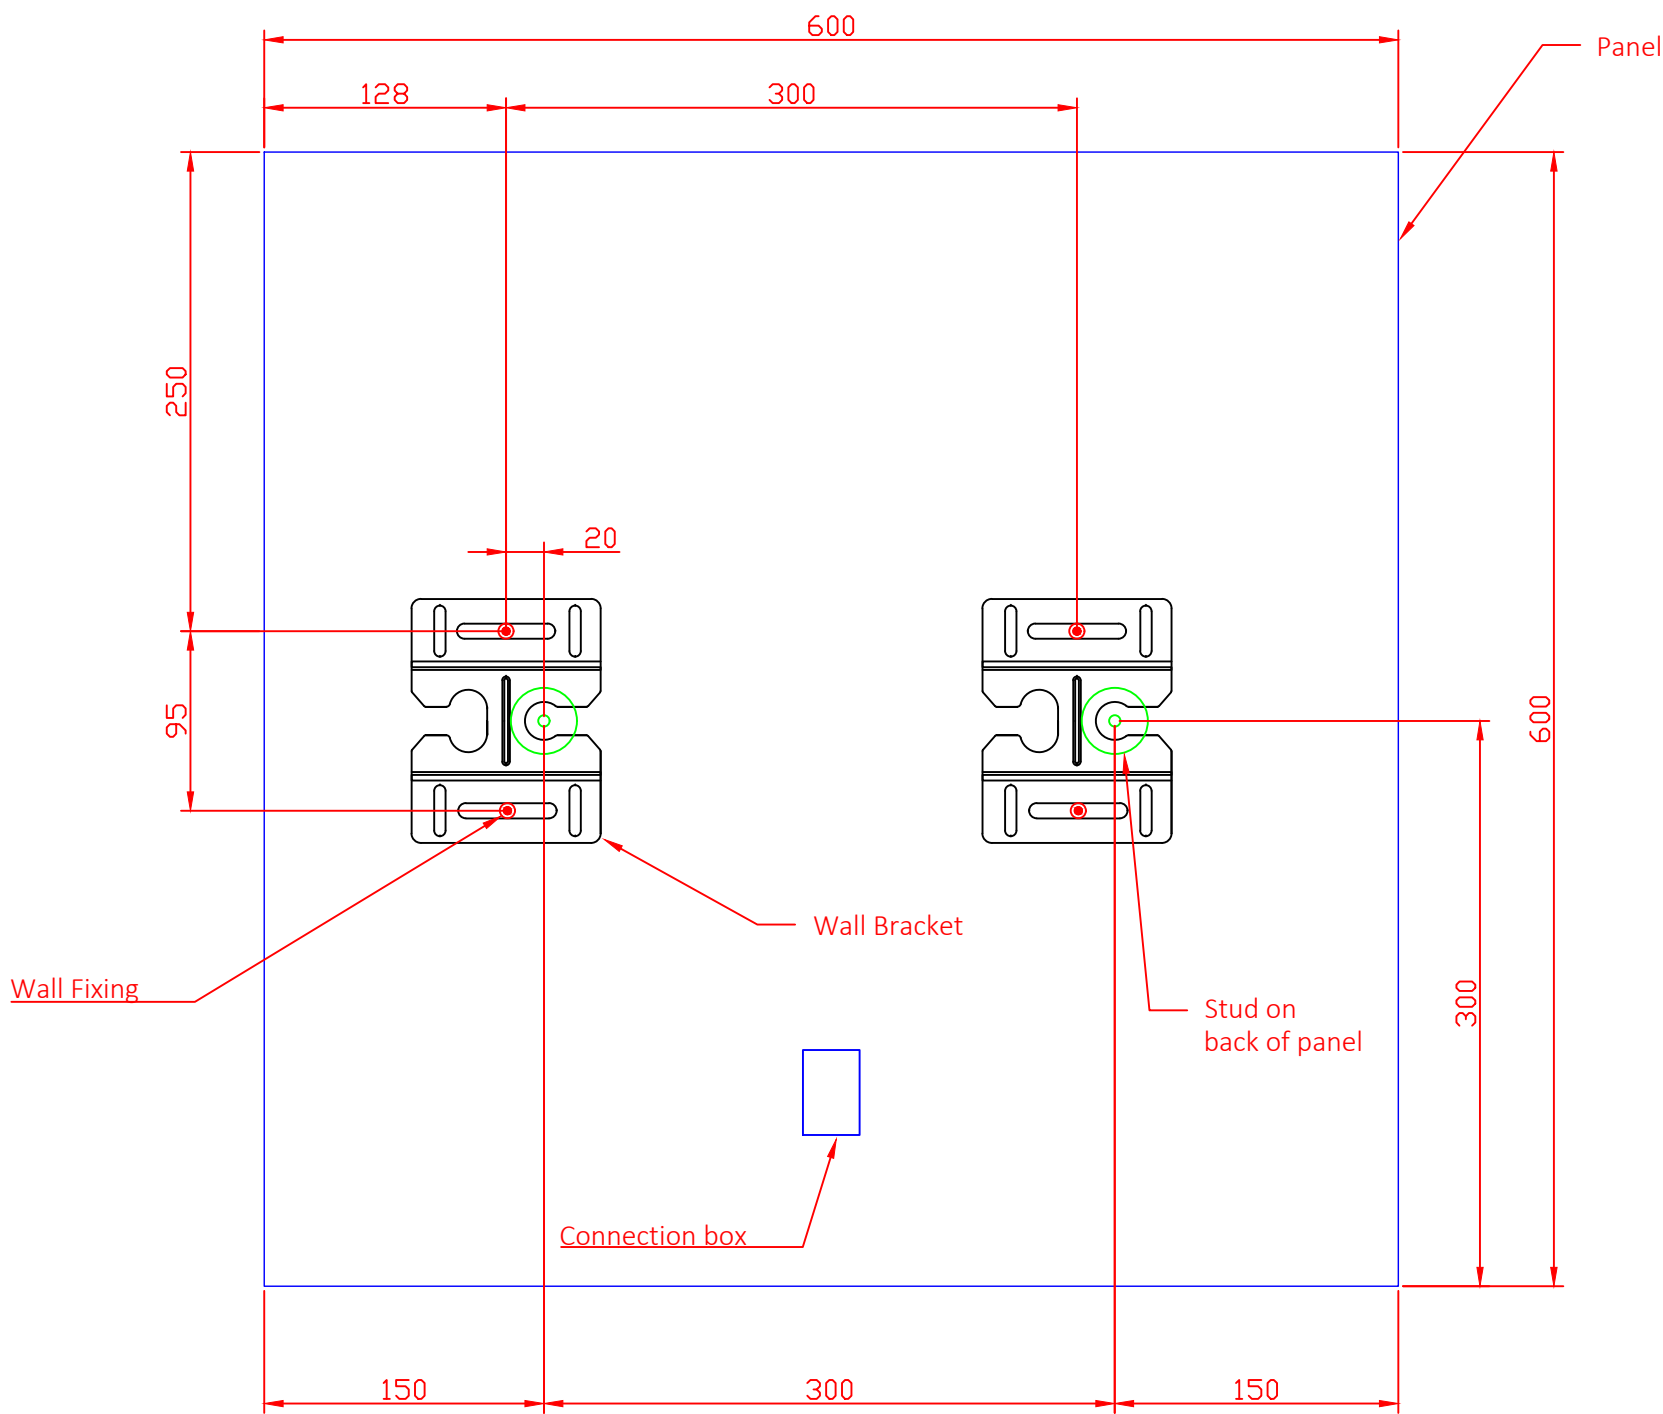

SCALE WITH CAUTION

NOTES:



Herschel Infrared Ltd
 Unit 6A, Boundary Road
 Access 18
 Avonmouth
 Bristol
 BS11 8AZ


Tel: +44 (0)117 325 3850
 Web: www.herschel-infrared.co.uk
 Email: sales@herschel-infrared.com

PROJECT:
 Inspire Ceiling Fixing Dimensions

DRAWING TITLE:
 CL-400

DRAWN: APP
 SCALE: 1:4
 DATE: 03/11/2022

DWG: Ceiling Inspire Fixing Dimensions - V2

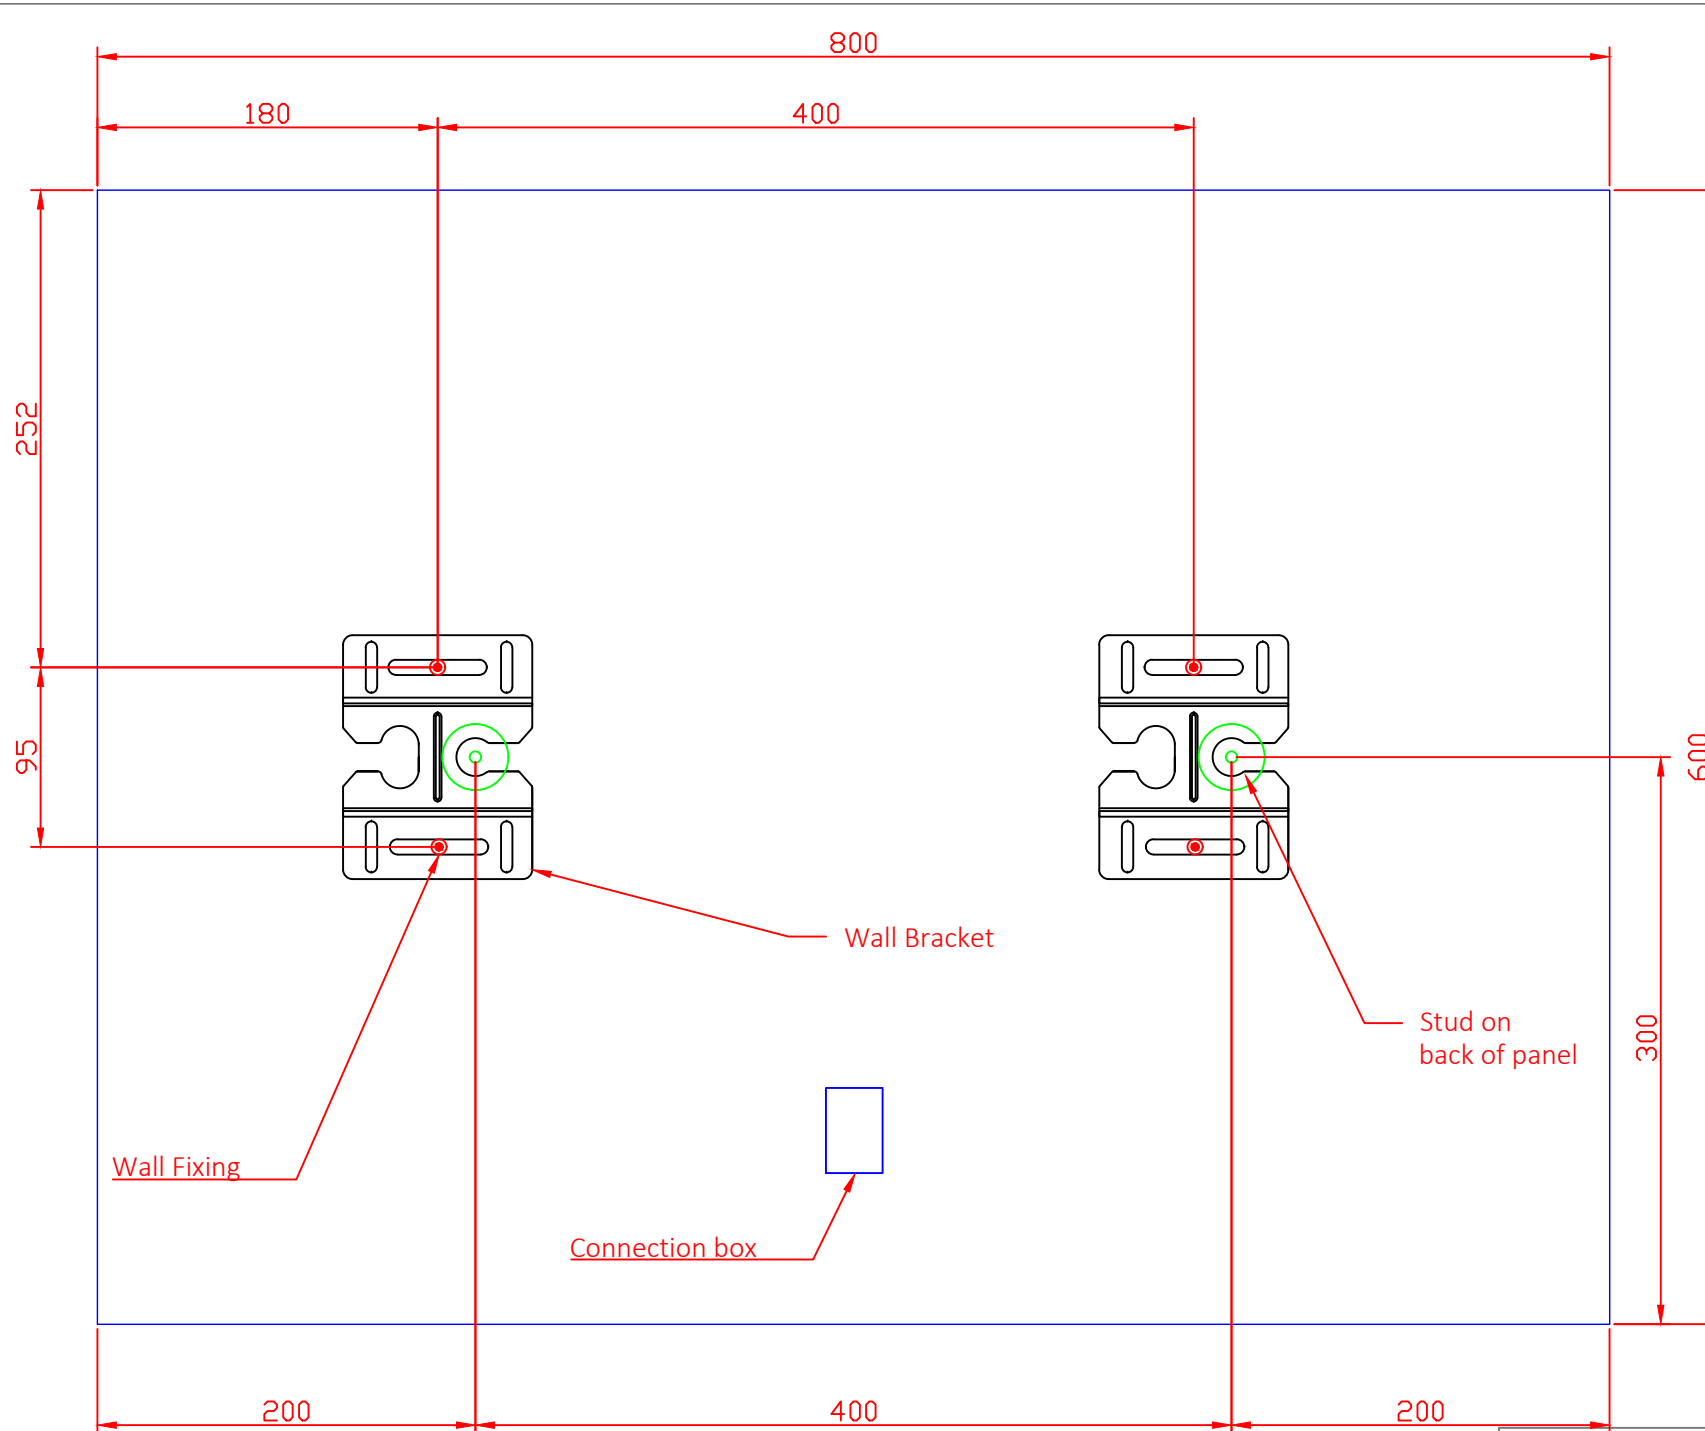

SCALE WITH CAUTION

NOTES:




Herschel Infrared Ltd
 Unit 6A, Boundary Road
 Access 18
 Avonmouth
 Bristol
 BS11 8AZ

Tel: +44 (0)117 325 3850
 Web: www.herschel-infrared.co.uk
 Email: sales@herschel-infrared.com

PROJECT:
 Inspire CeilingFixing Dimensions

DRAWING TITLE:
 CL-500

DRAWN: APP
 SCALE: 1:4
 DATE: 03/11/2022

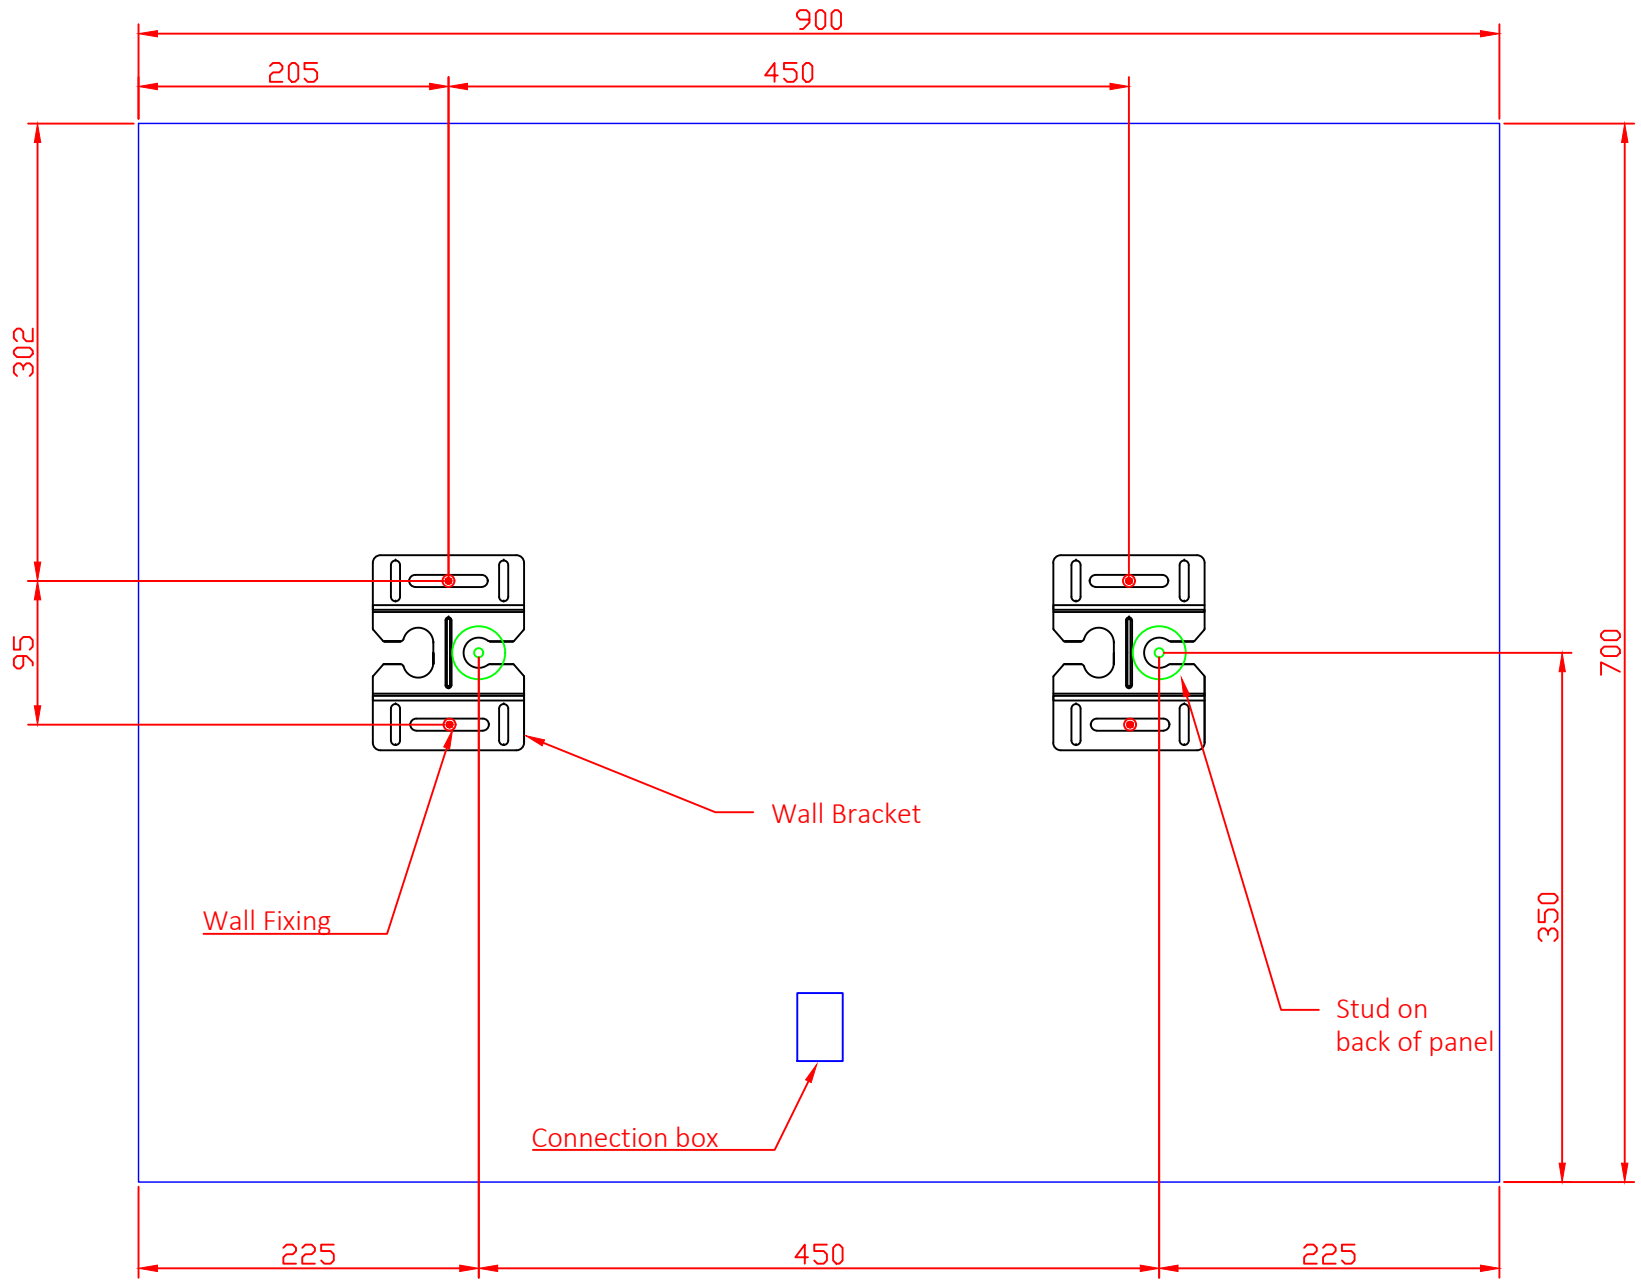

SCALE WITH CAUTION

NOTES:




Herschel Infrared Ltd
 Unit 6A, Boundary Road
 Access 18
 Avonmouth
 Bristol
 BS11 8AZ

Tel: +44 (0)117 325 3850
 Web: www.herschel-infrared.co.uk
 Email: sales@herschel-infrared.com

PROJECT:
 Inspire Ceiling Fixing Dimensions

DRAWING TITLE:
 CL-750

DRAWN: APP
 SCALE: 1:5
 DATE: 03/11/2022

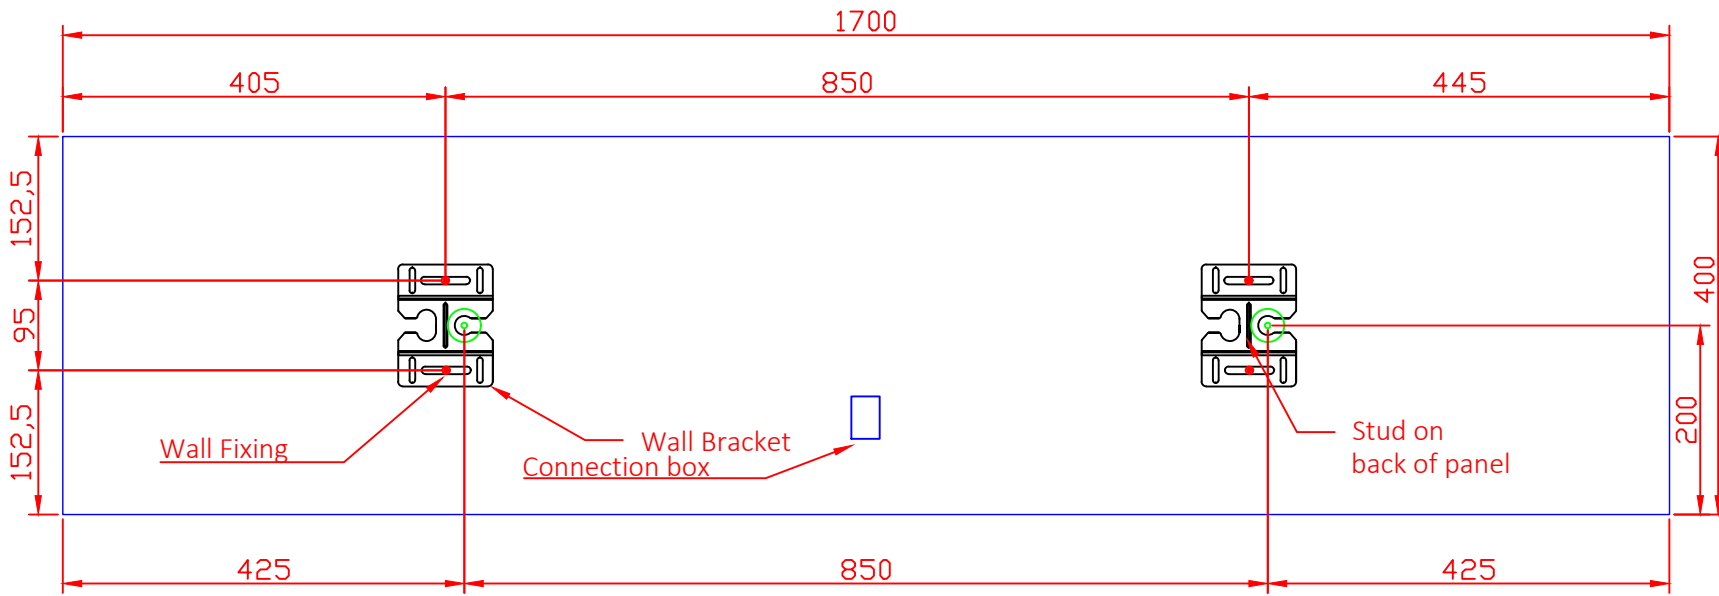

SCALE WITH CAUTION

NOTES:



Herschel Infrared Ltd
 Unit 6A, Boundary Road
 Access 18
 Avonmouth
 Bristol
 BS11 8AZ

Tel: +44 (0)117 325 3850
 Web: www.herschel-infrared.co.uk
 Email: sales@herschel-infrared.com

PROJECT:

Inspire Ceiling Fixing Dimensions


DRAWING TITLE:

CL-750L

DRAWN: APP

SCALE: 1:8

DATE: 03/11/2022

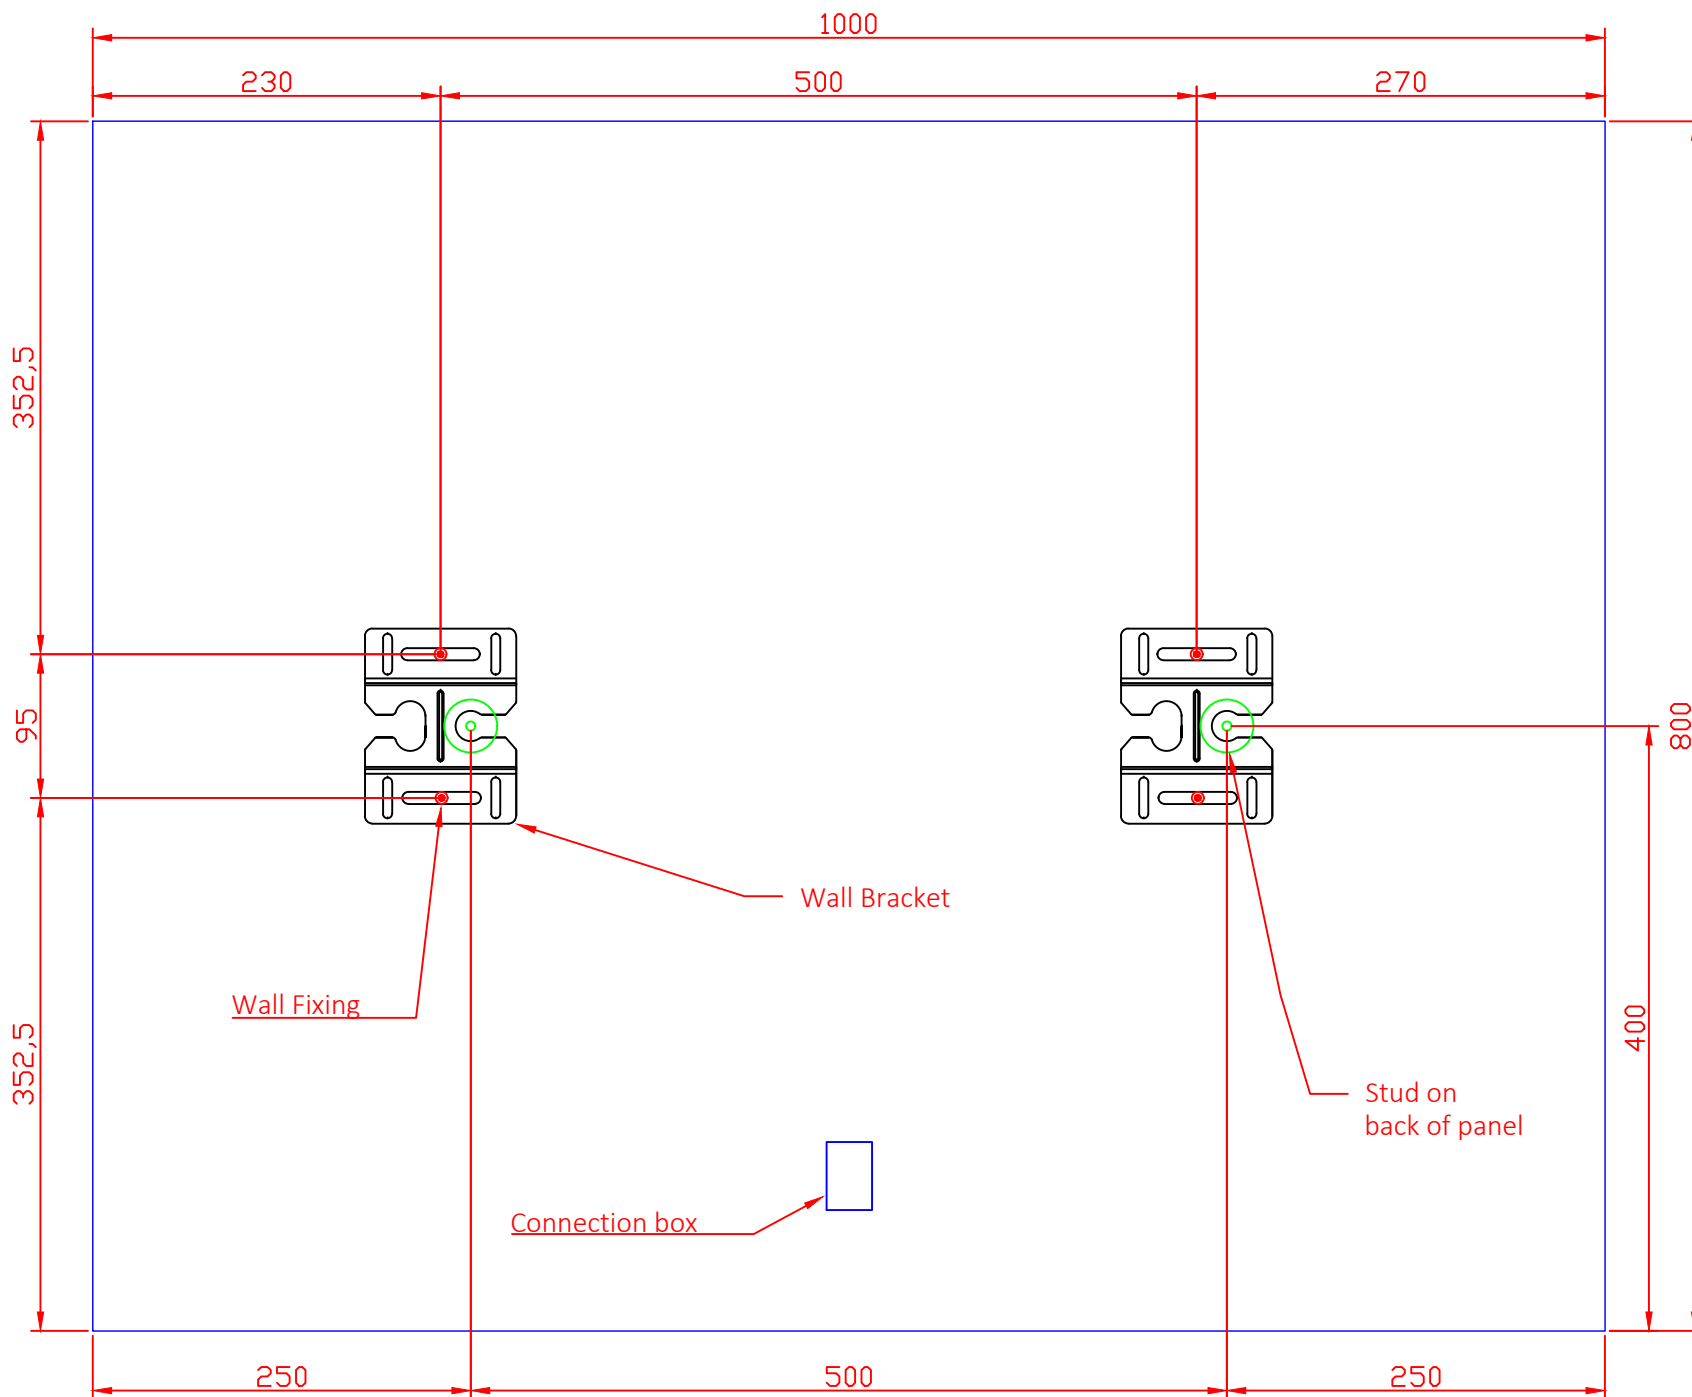

SCALE WITH CAUTION

NOTES:



Herschel Infrared Ltd
 Unit 6A, Boundary Road
 Access 18
 Avonmouth
 Bristol
 BS11 8AZ

Tel: +44 (0)117 325 3850
 Web: www.herschel-infrared.co.uk
 Email: sales@herschel-infrared.com

PROJECT:

Inspire Ceiling Fixing Dimensions


DRAWING TITLE:

CL-900

DRAWN: APP

SCALE: 1:5

DATE: 03/11/2022

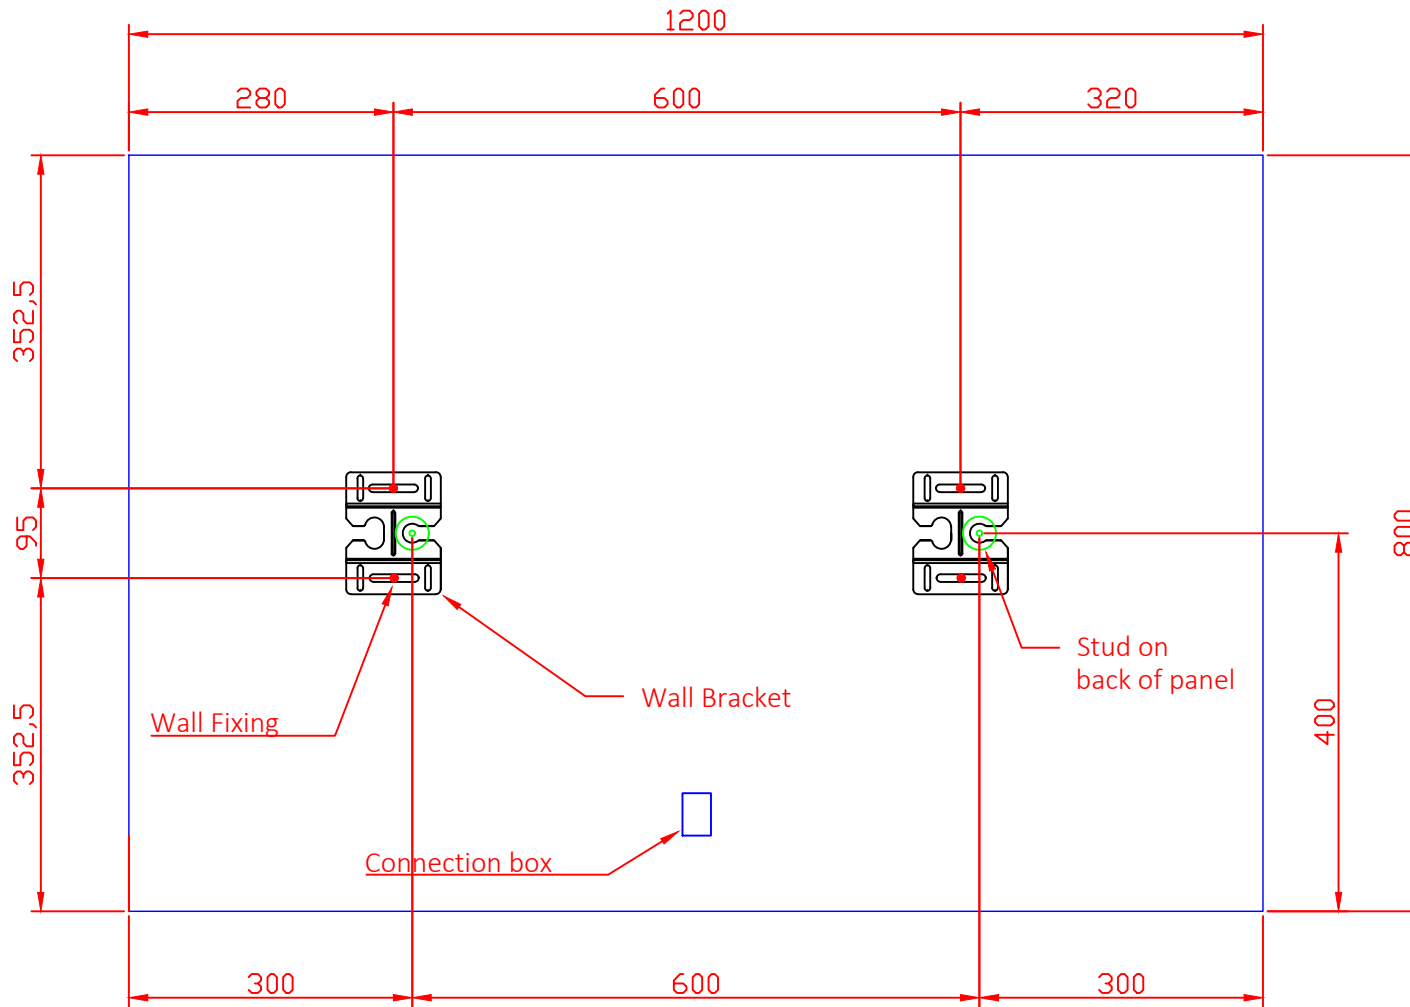

SCALE WITH CAUTION

NOTES:



Herschel Infrared Ltd
 Unit 6A, Boundary Road
 Access 18
 Avonmouth
 Bristol
 BS11 8AZ

Tel: +44 (0)117 325 3850
 Web: www.herschel-infrared.co.uk
 Email: sales@herschel-infrared.com

PROJECT:

Inspire Ceiling Fixing Dimensions

DRAWING TITLE:


CL-1200

DRAWN: APP

SCALE: 1:8

DATE: 03/11/2022

DWG: Ceiling Inspire Fixing Dimensions - V2

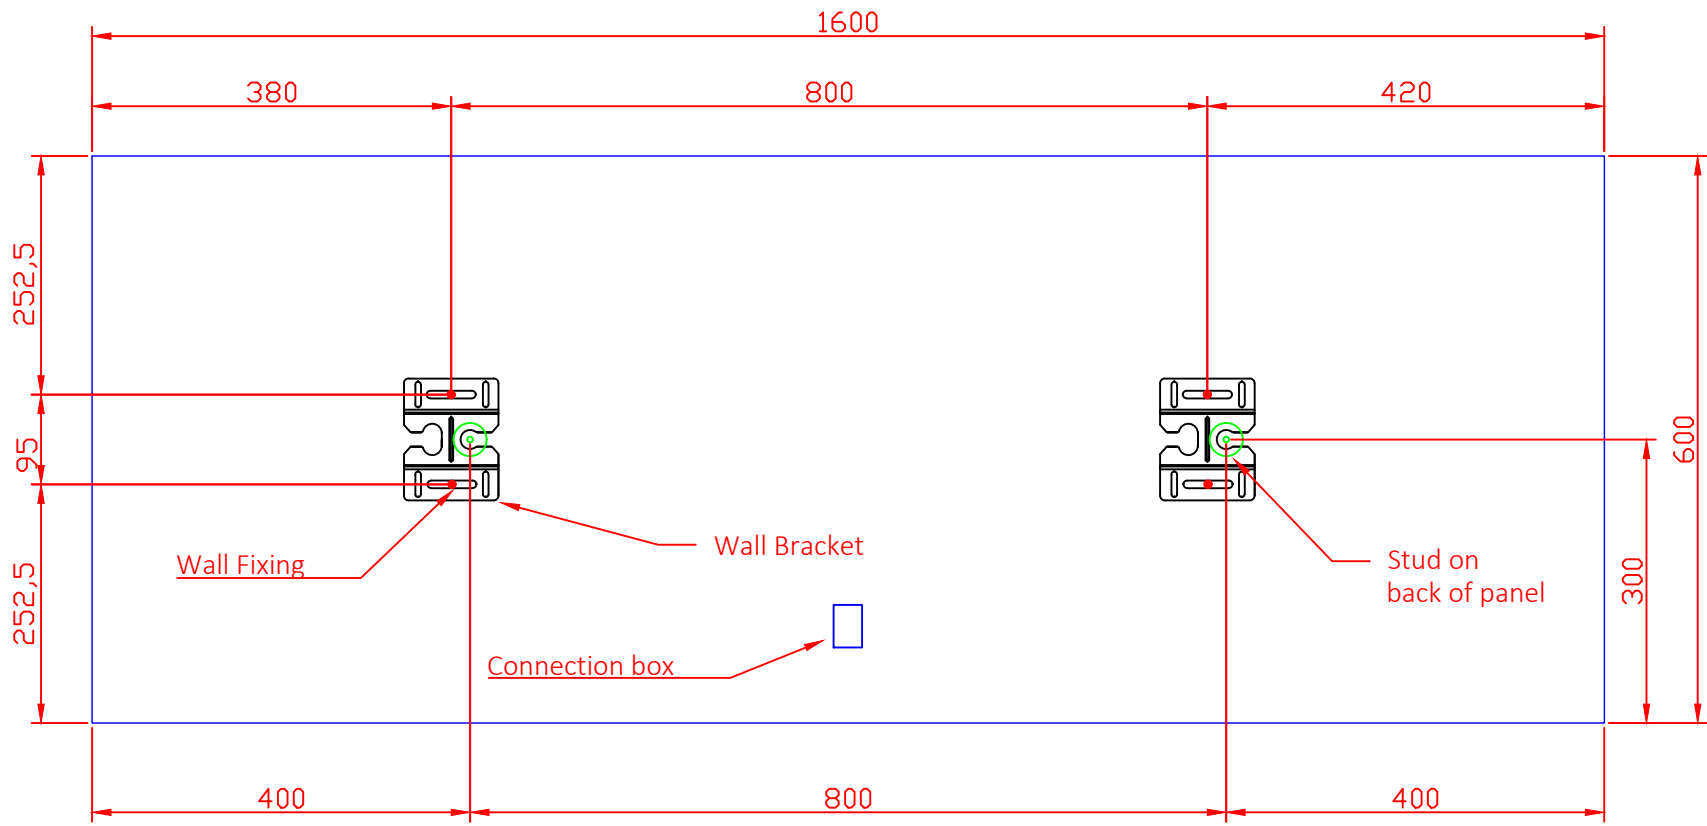

SCALE WITH CAUTION

NOTES:



Herschel Infrared Ltd
 Unit 6A, Boundary Road
 Access 18
 Avonmouth
 Bristol
 BS11 8AZ

Tel: +44 (0)117 325 3850
 Web: www.herschel-infrared.co.uk
 Email: sales@herschel-infrared.com

PROJECT:

Inspire Ceiling Fixing Dimensions

DRAWING TITLE:

CL-1200L

DRAWN: APP

SCALE: 1:8

DATE: 03/11/2022