


6060
L=59 1/2"
W=59 1/2"

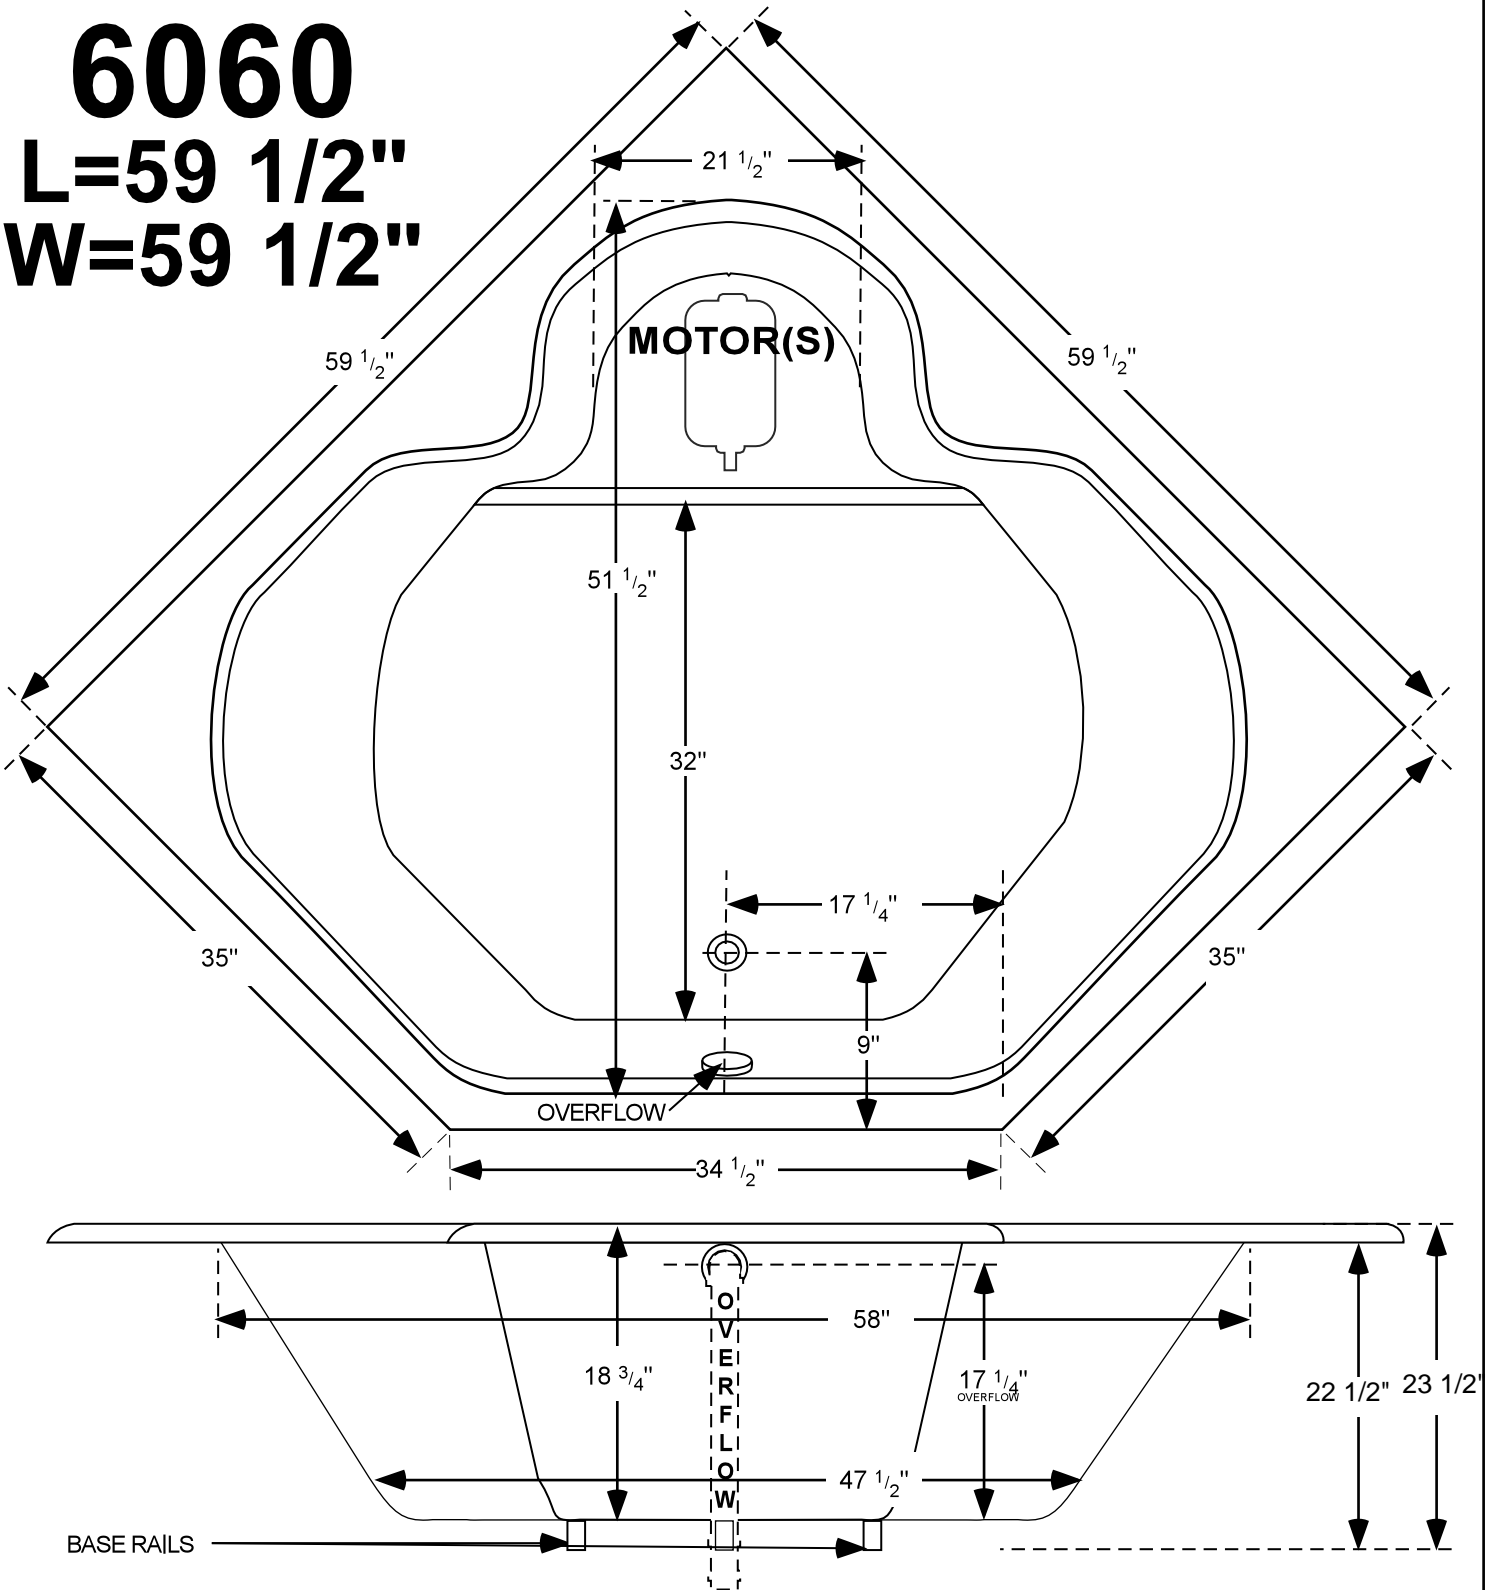

RECOMMEND DO NOT BUILD TUB SURROUND PRIOR TO DELIVERY
MANUFACTURER NOT RESPONSIBLE FOR ERRORS IN CONSTRUCTION OF
TUB SURROUND BUILT PRIOR TO RECEIVING TUB.
SEE INSTALLATION BOOKLET.
All measurements are plus or minus 1", and are subject to change without notice.