





Clad roof eaves

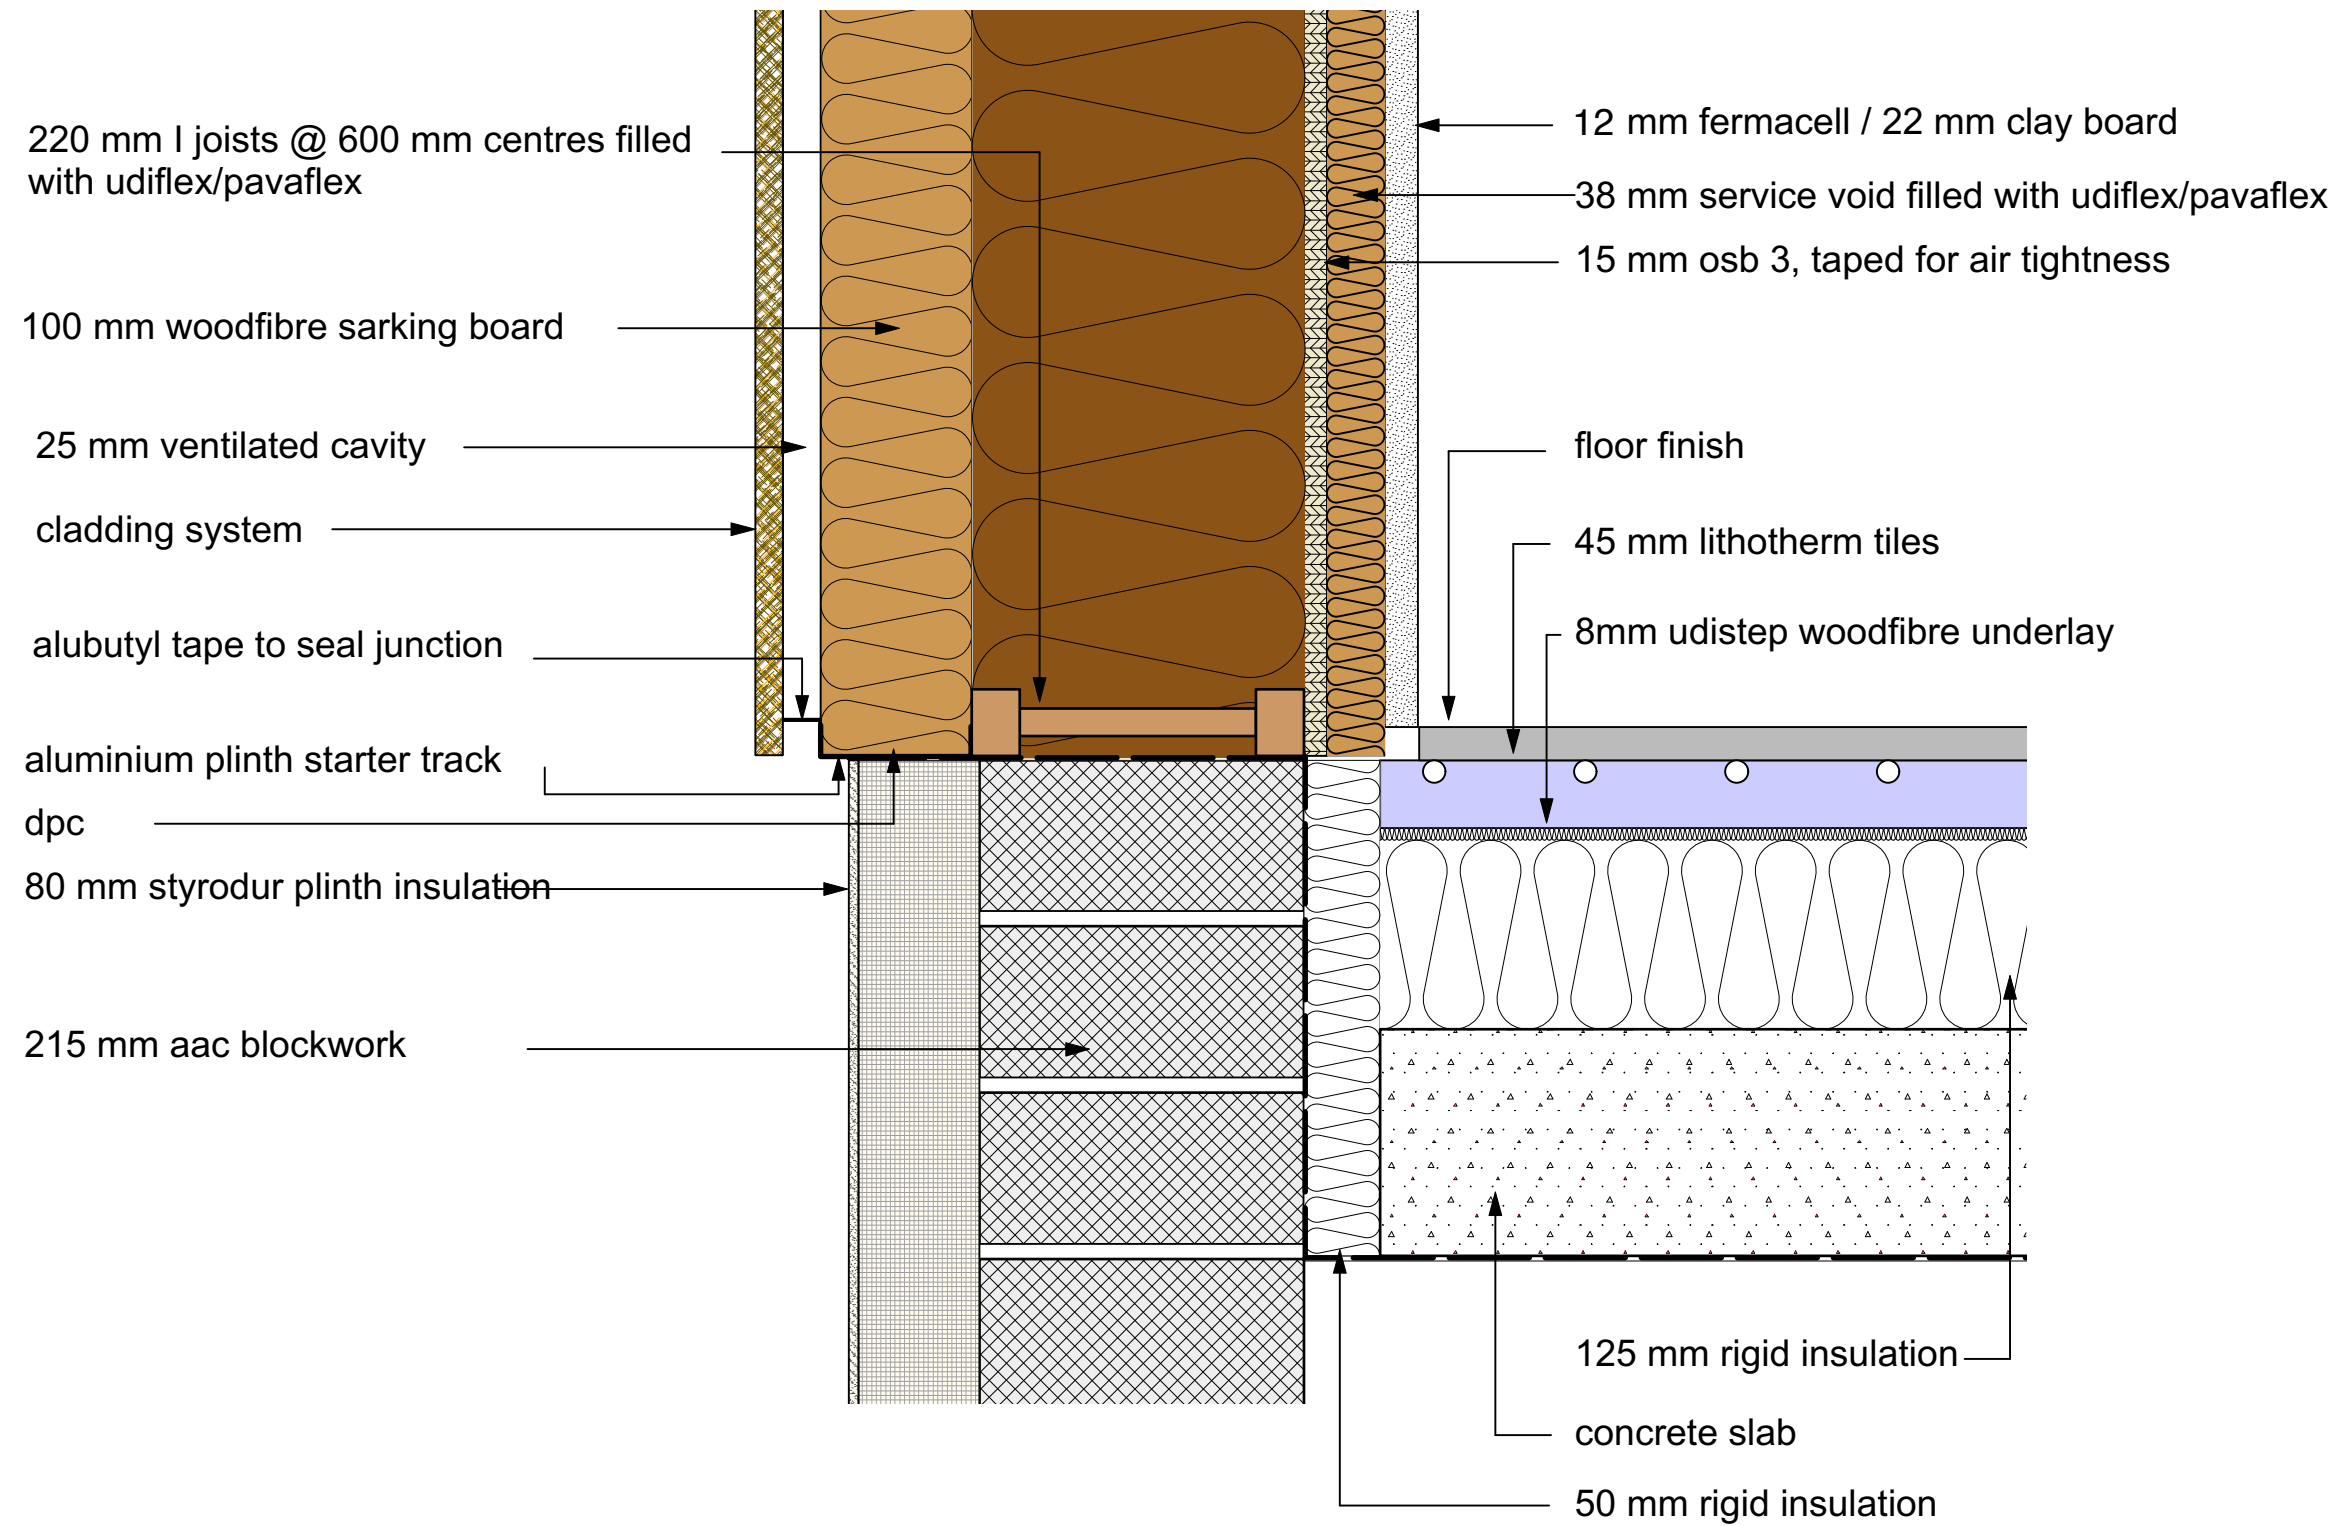


Clad base details

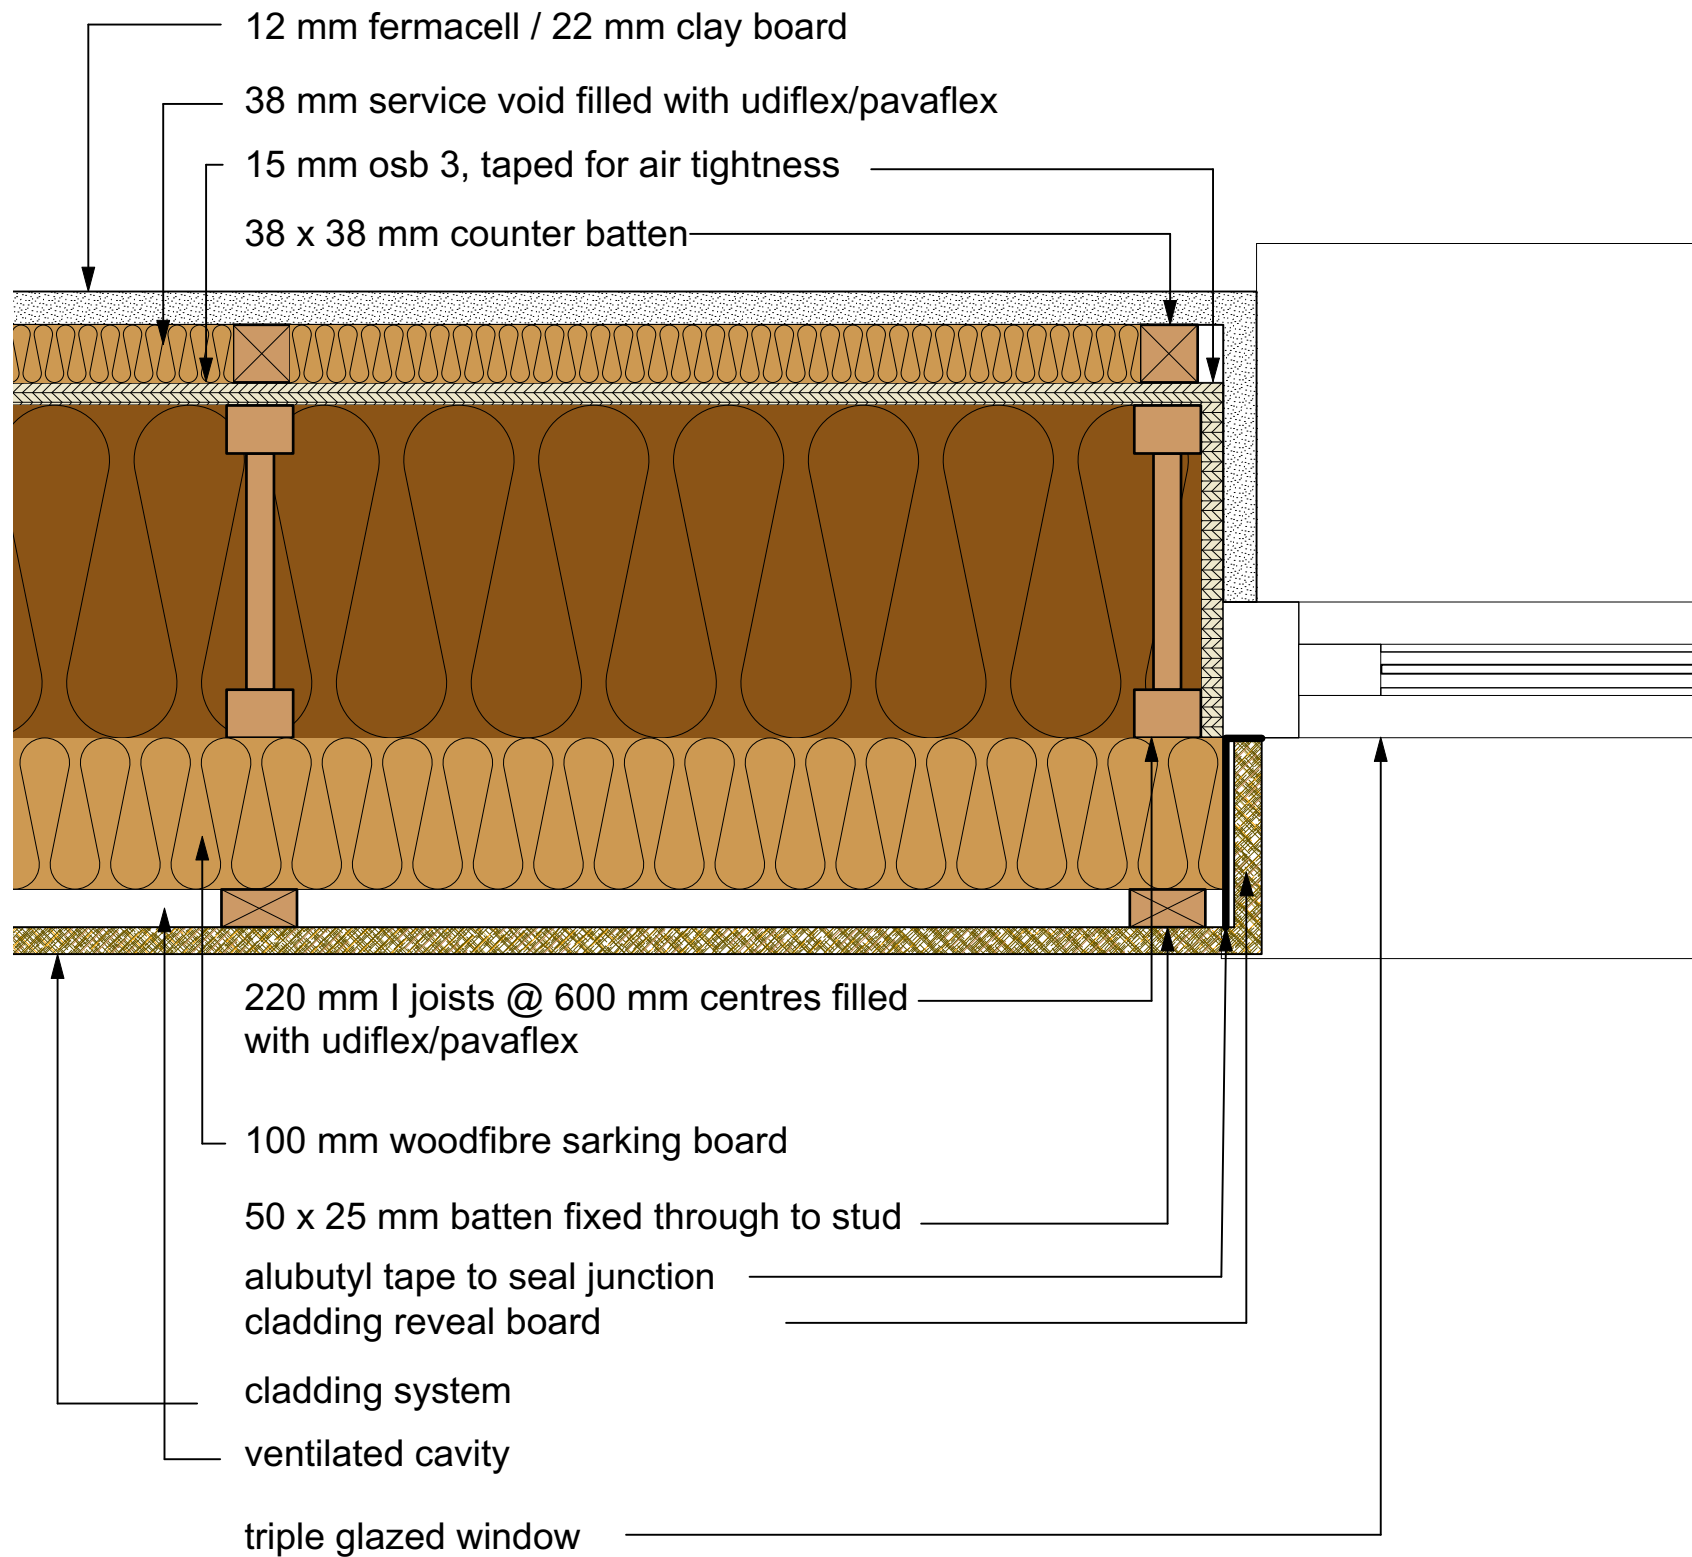


Clad window reveal in plan

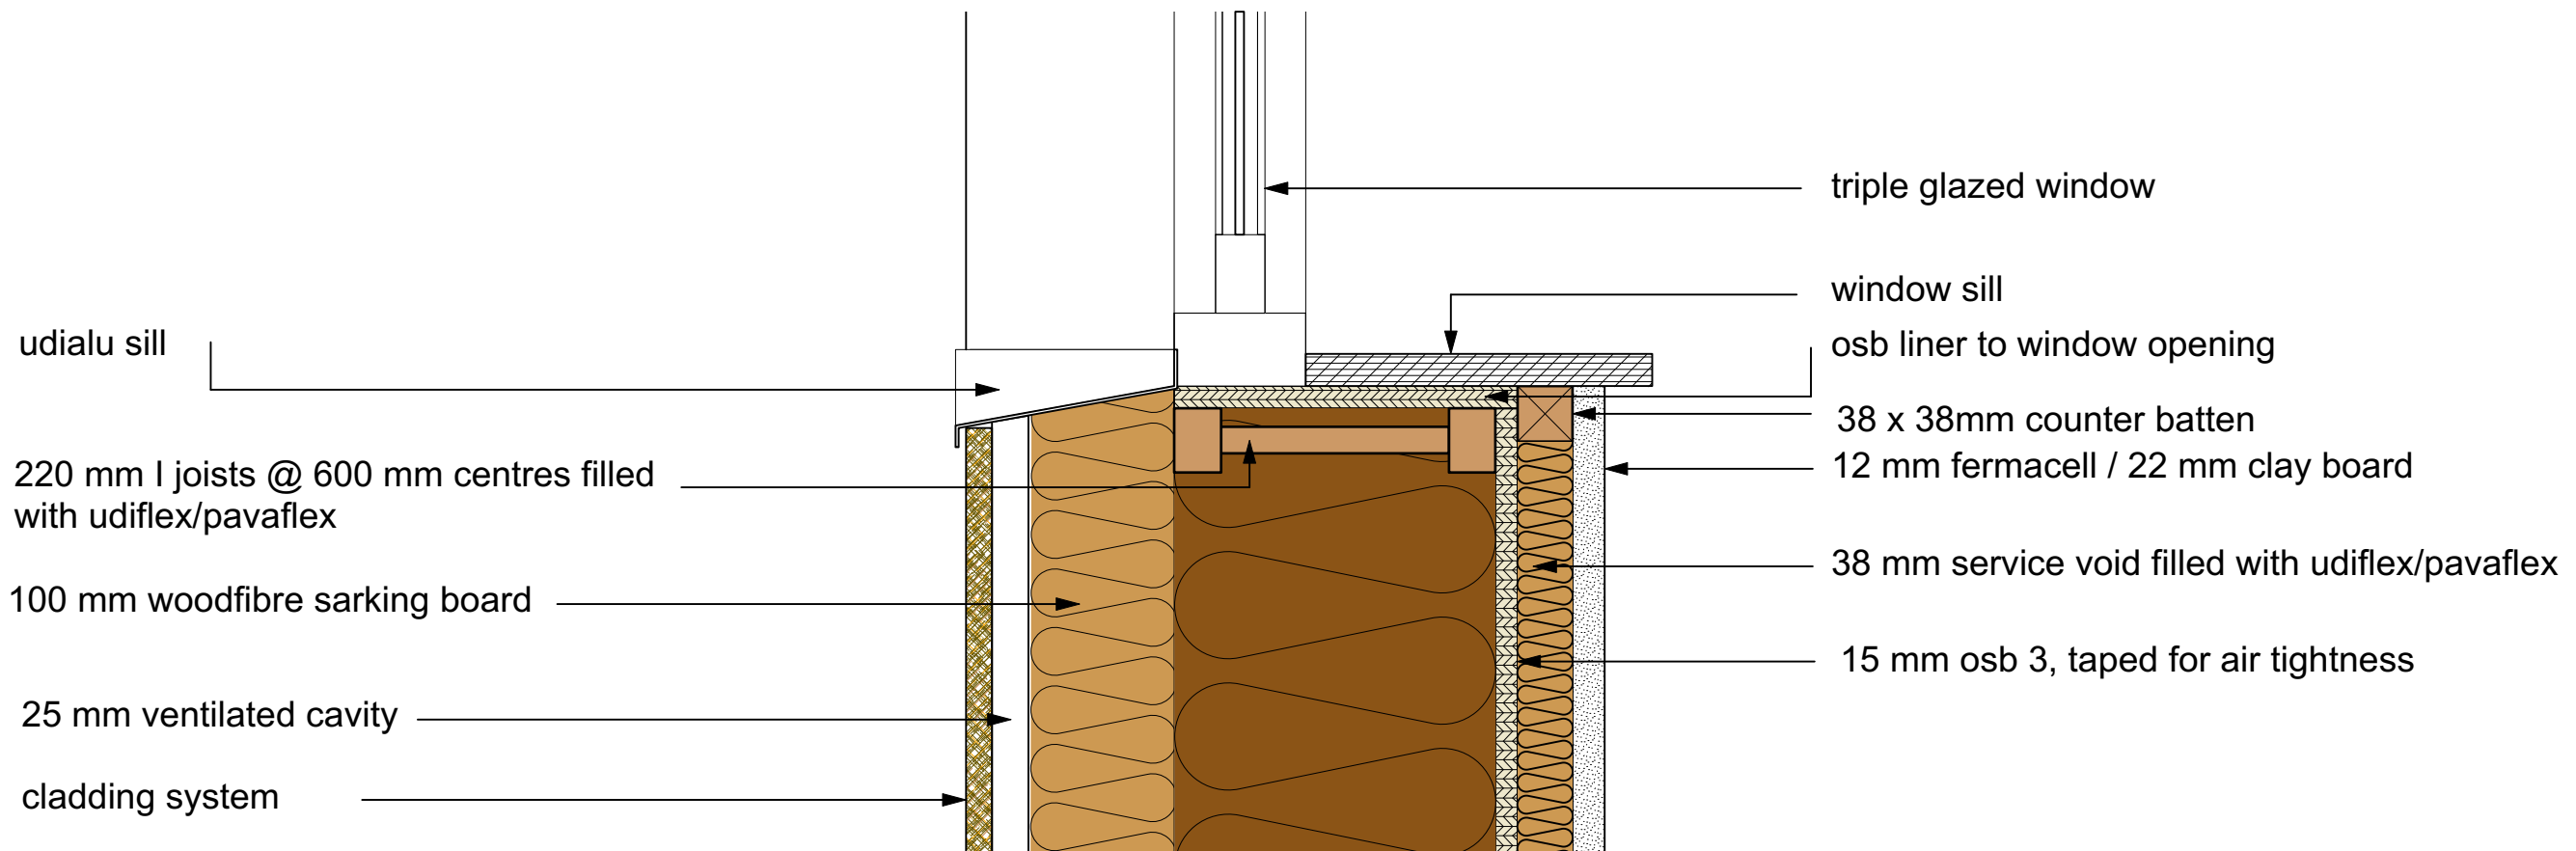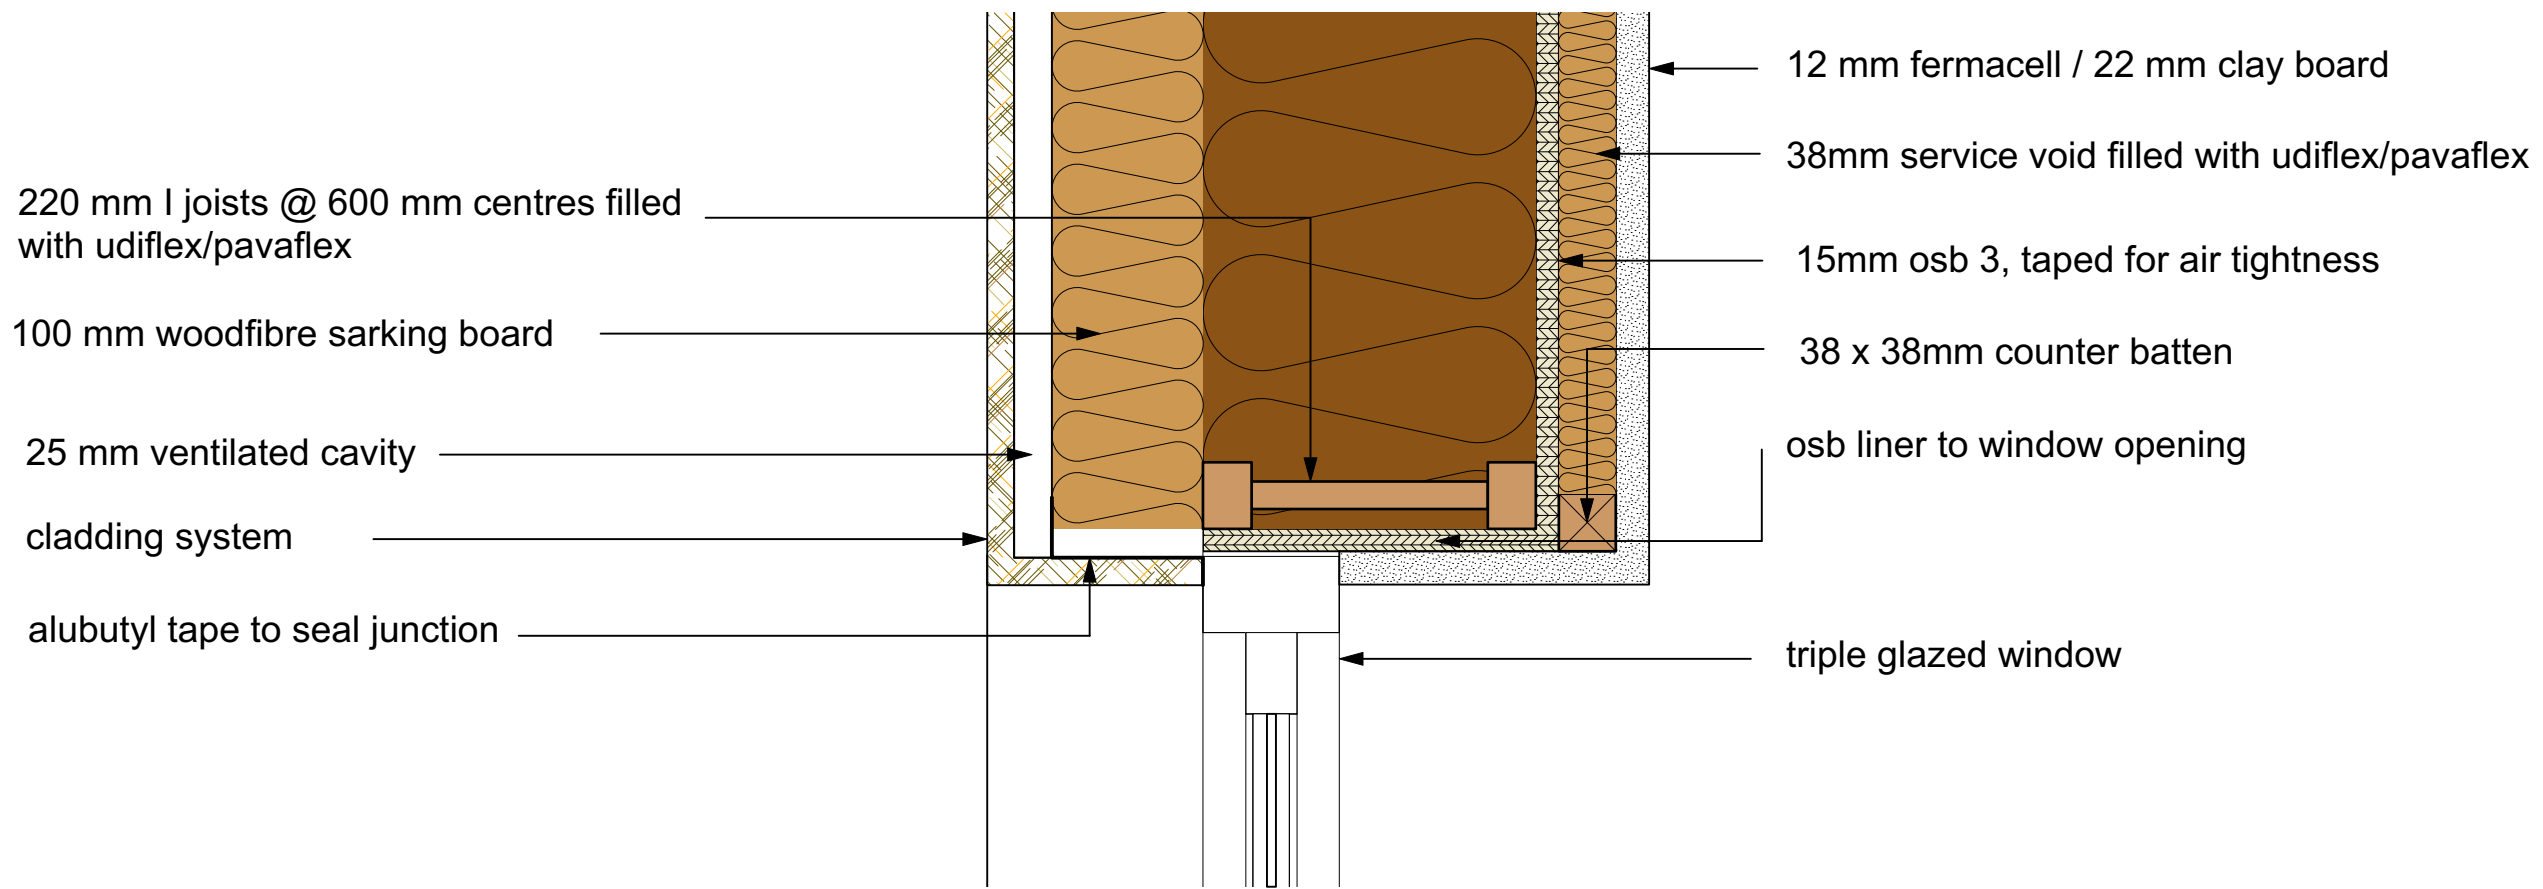


Clad window details

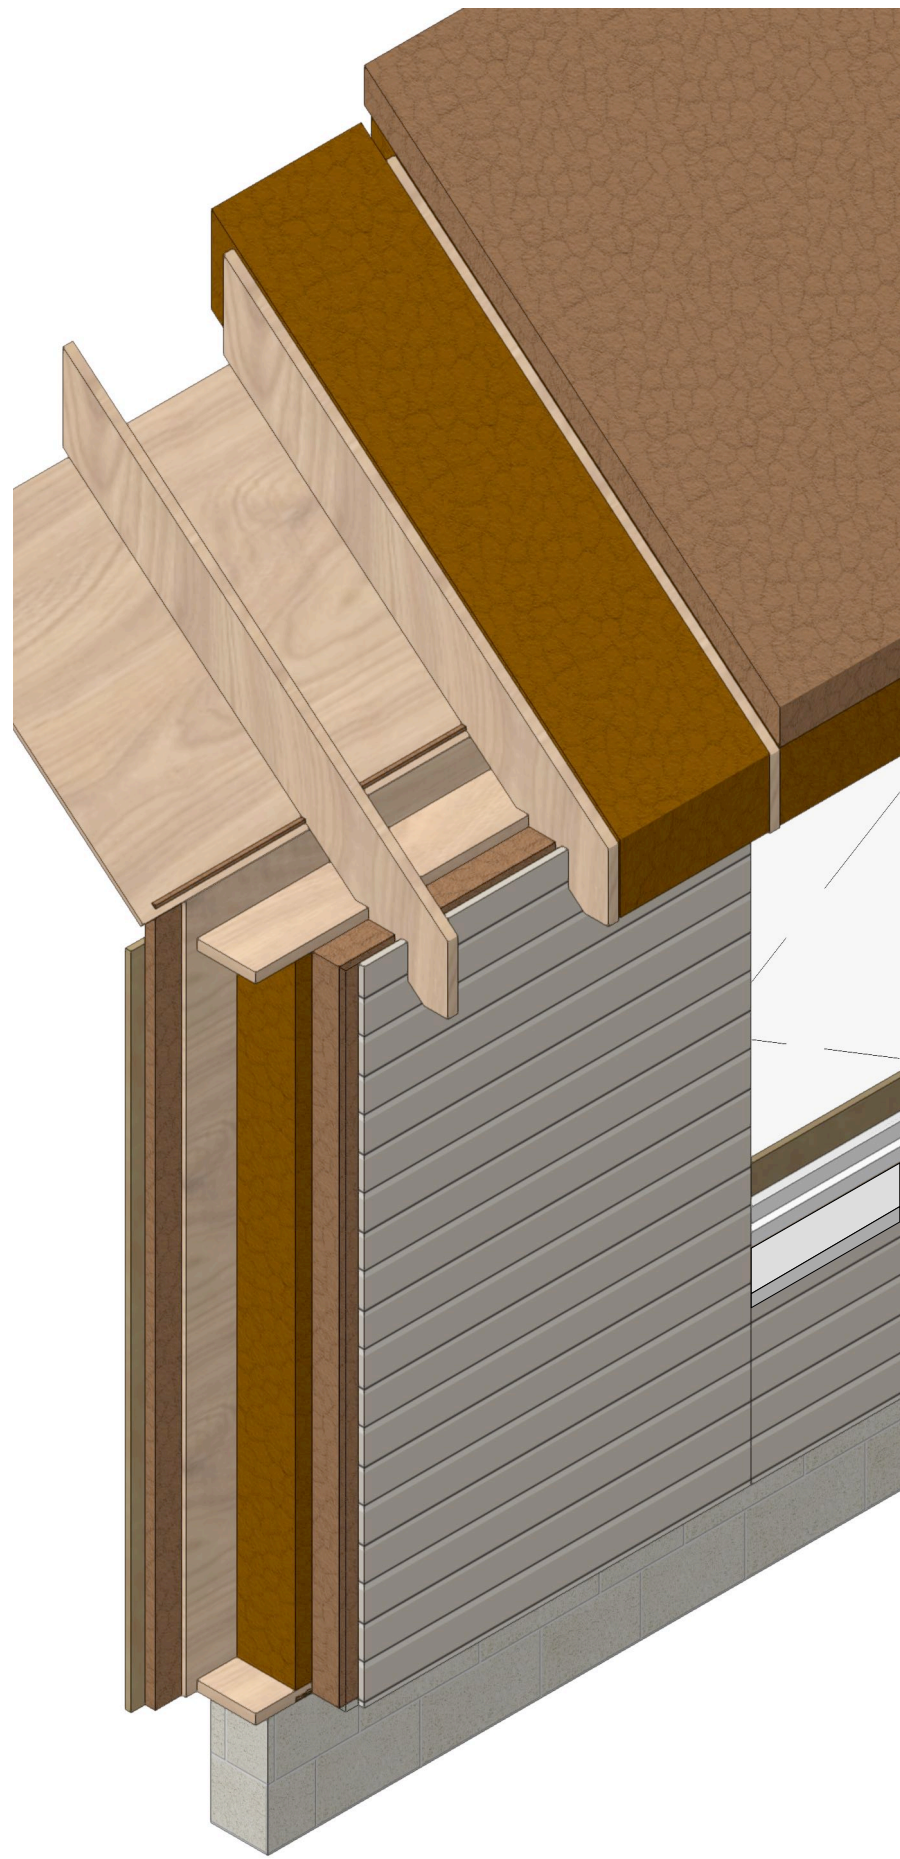


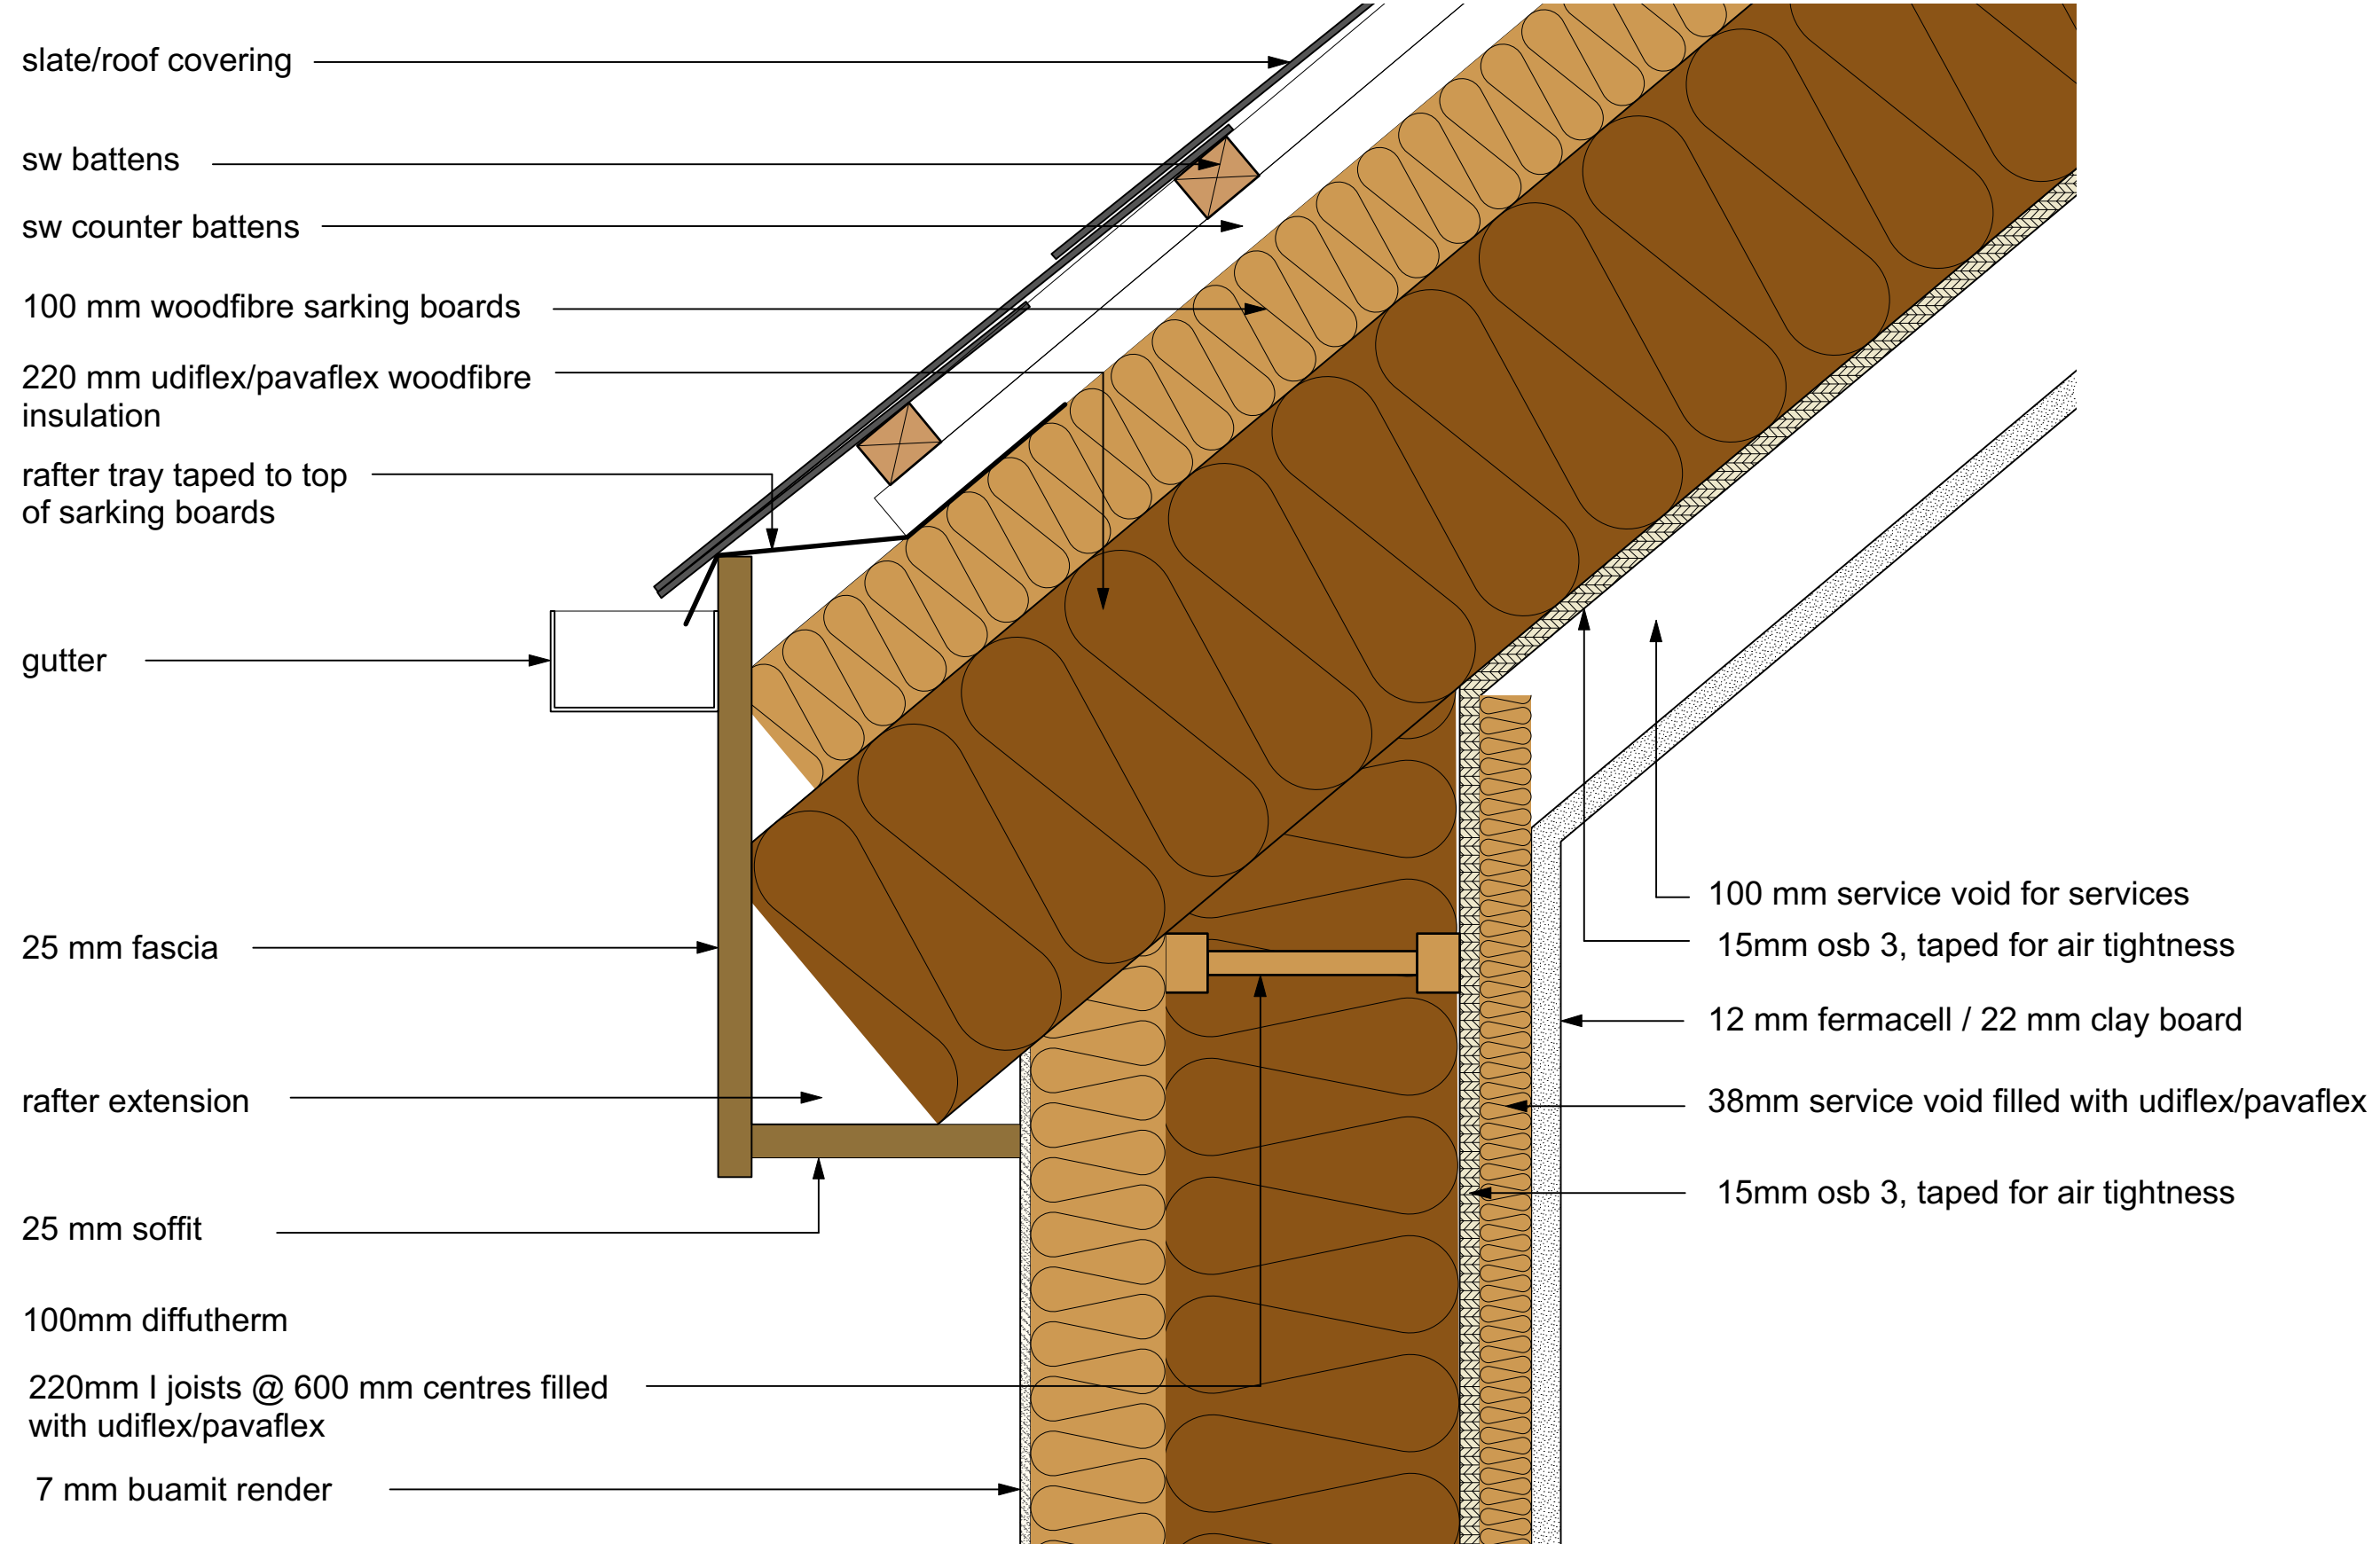



Rendered roof eaves

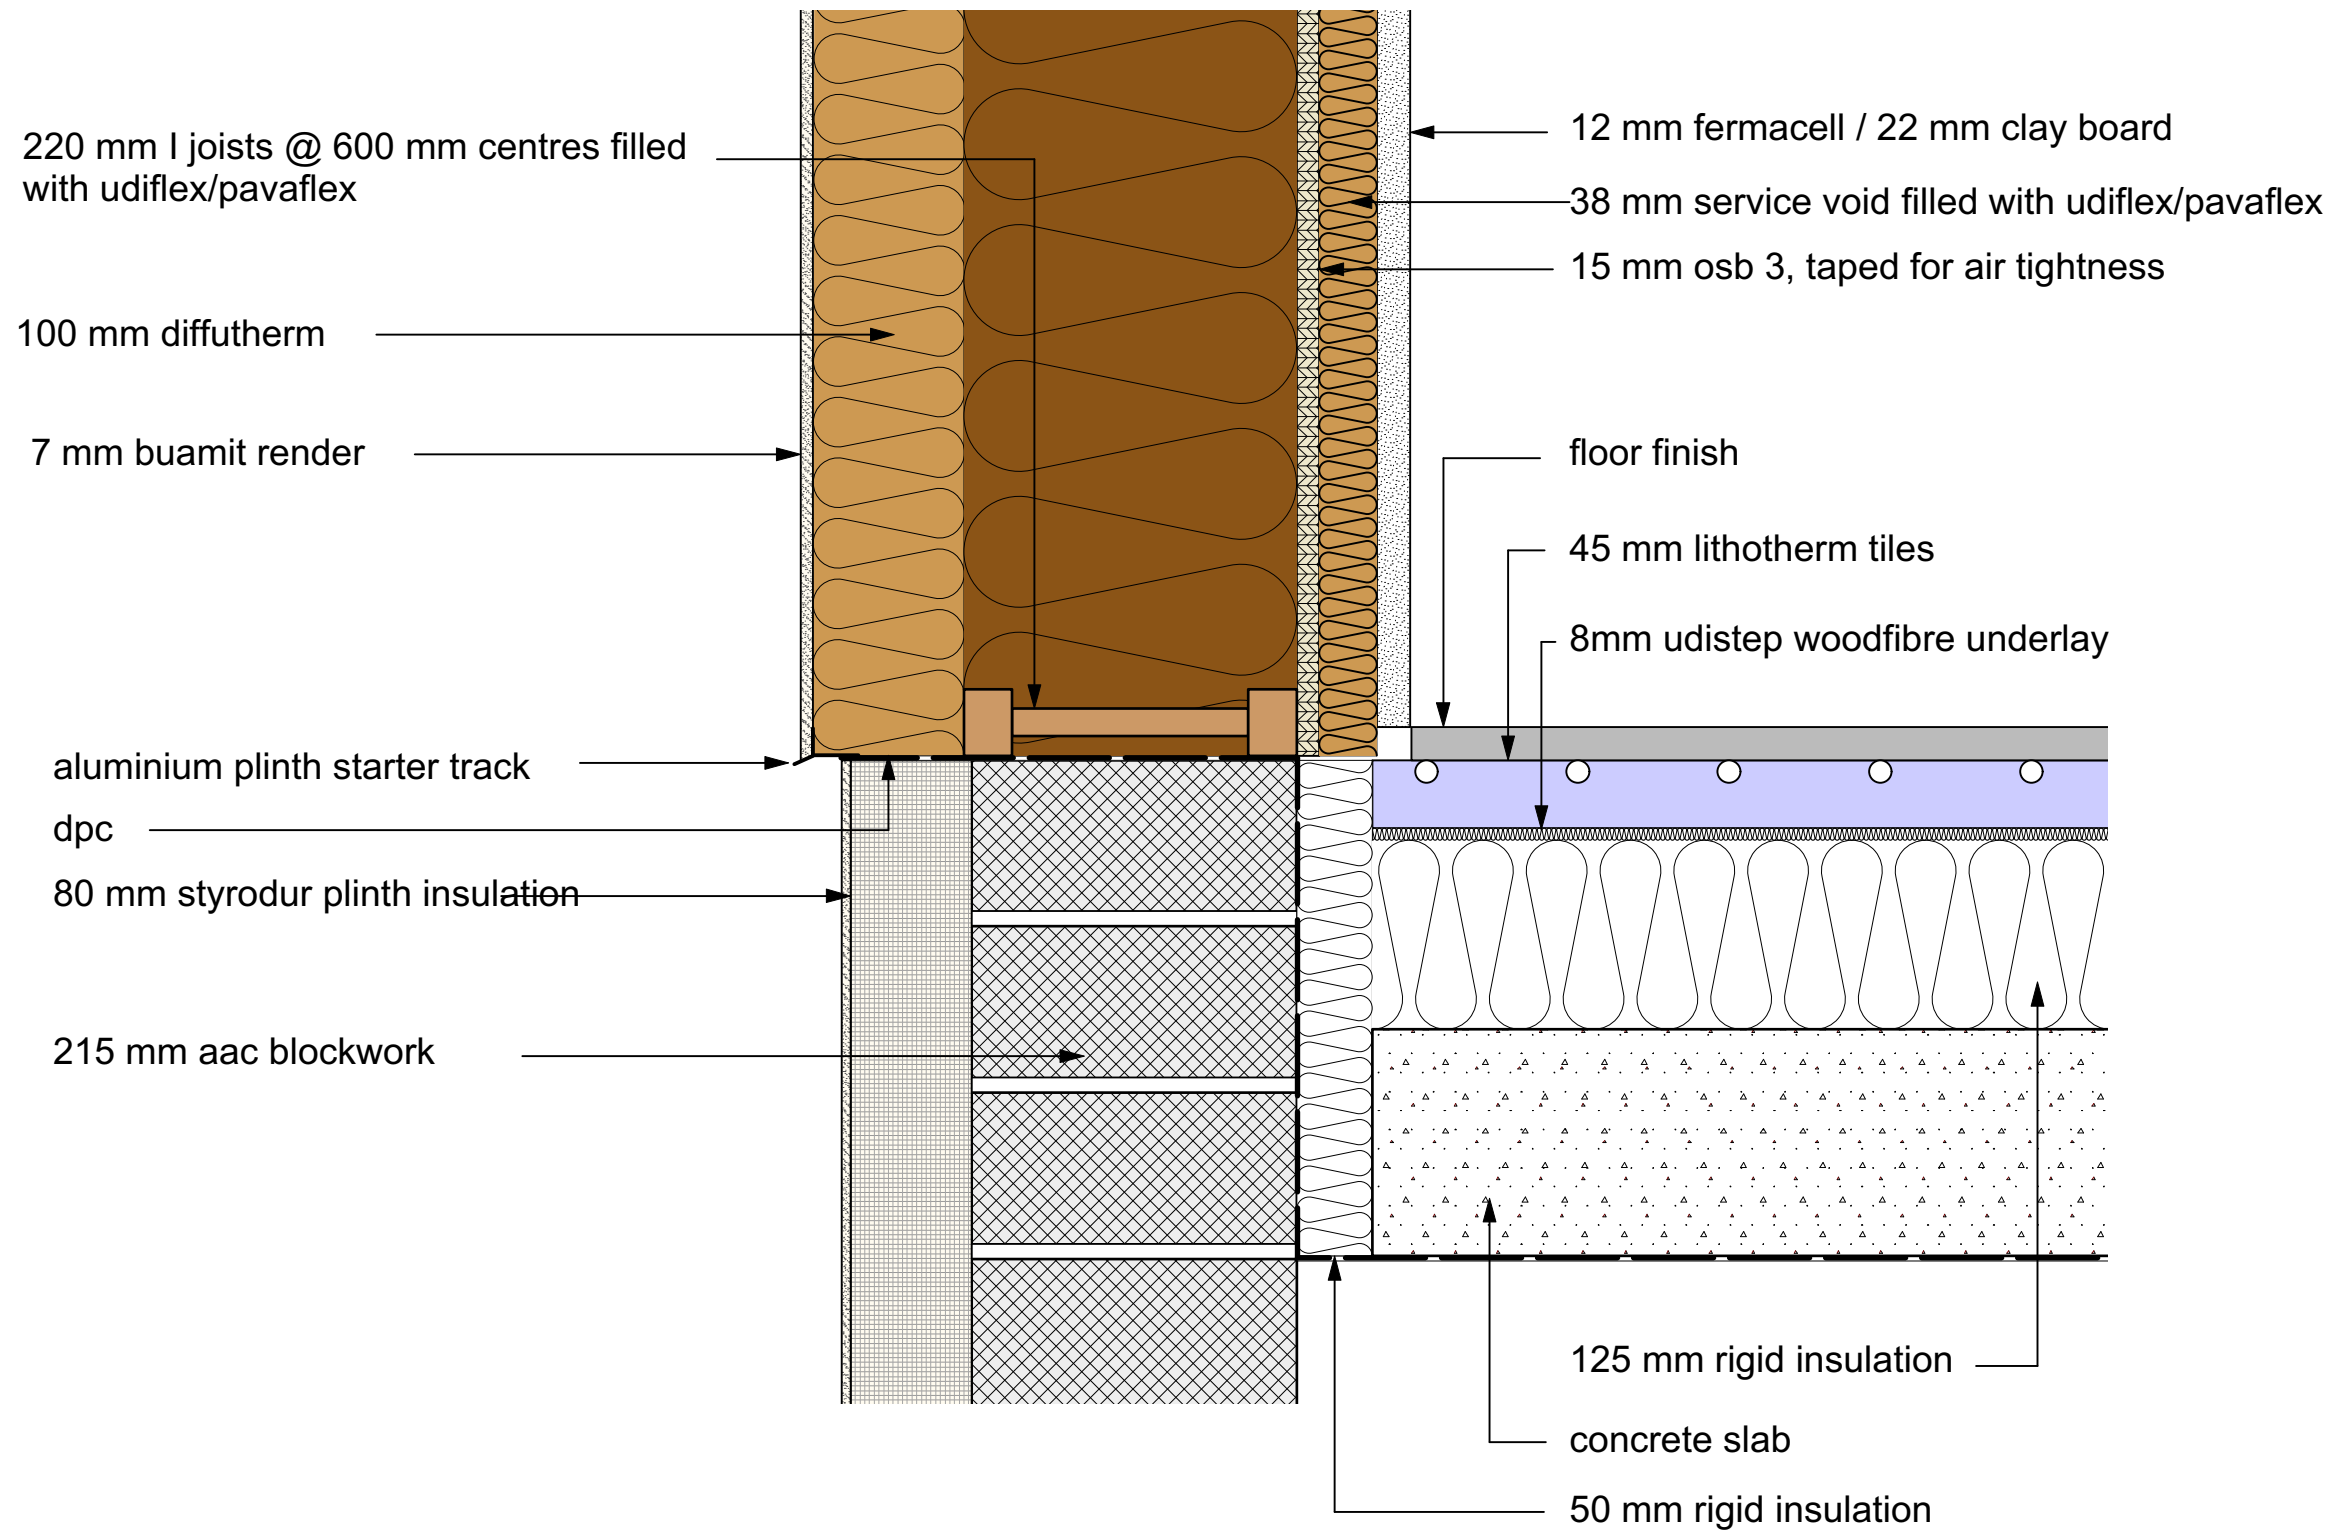


Rendered base details

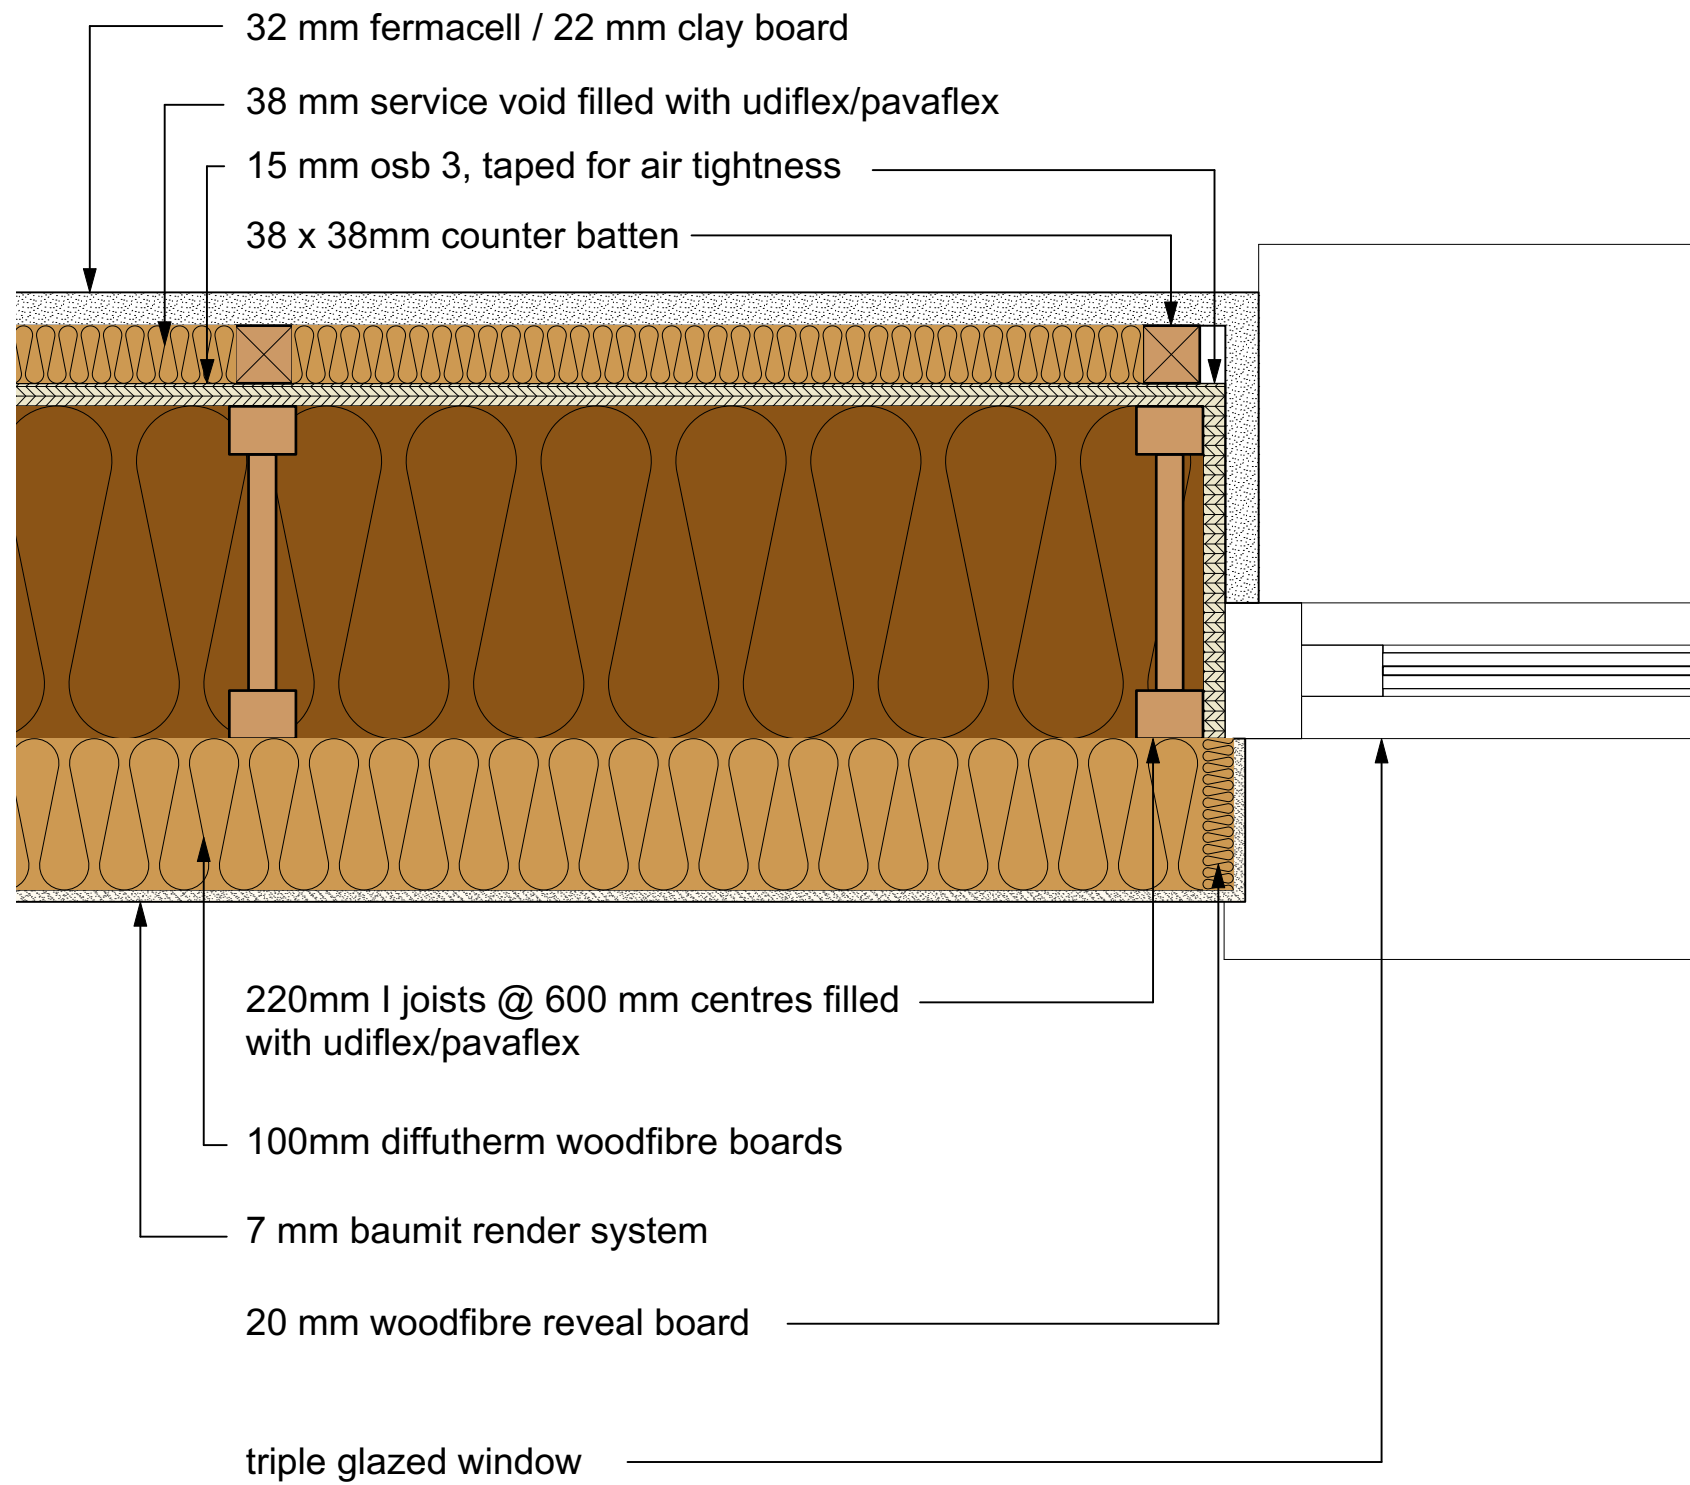


Rendered window reveal in plan

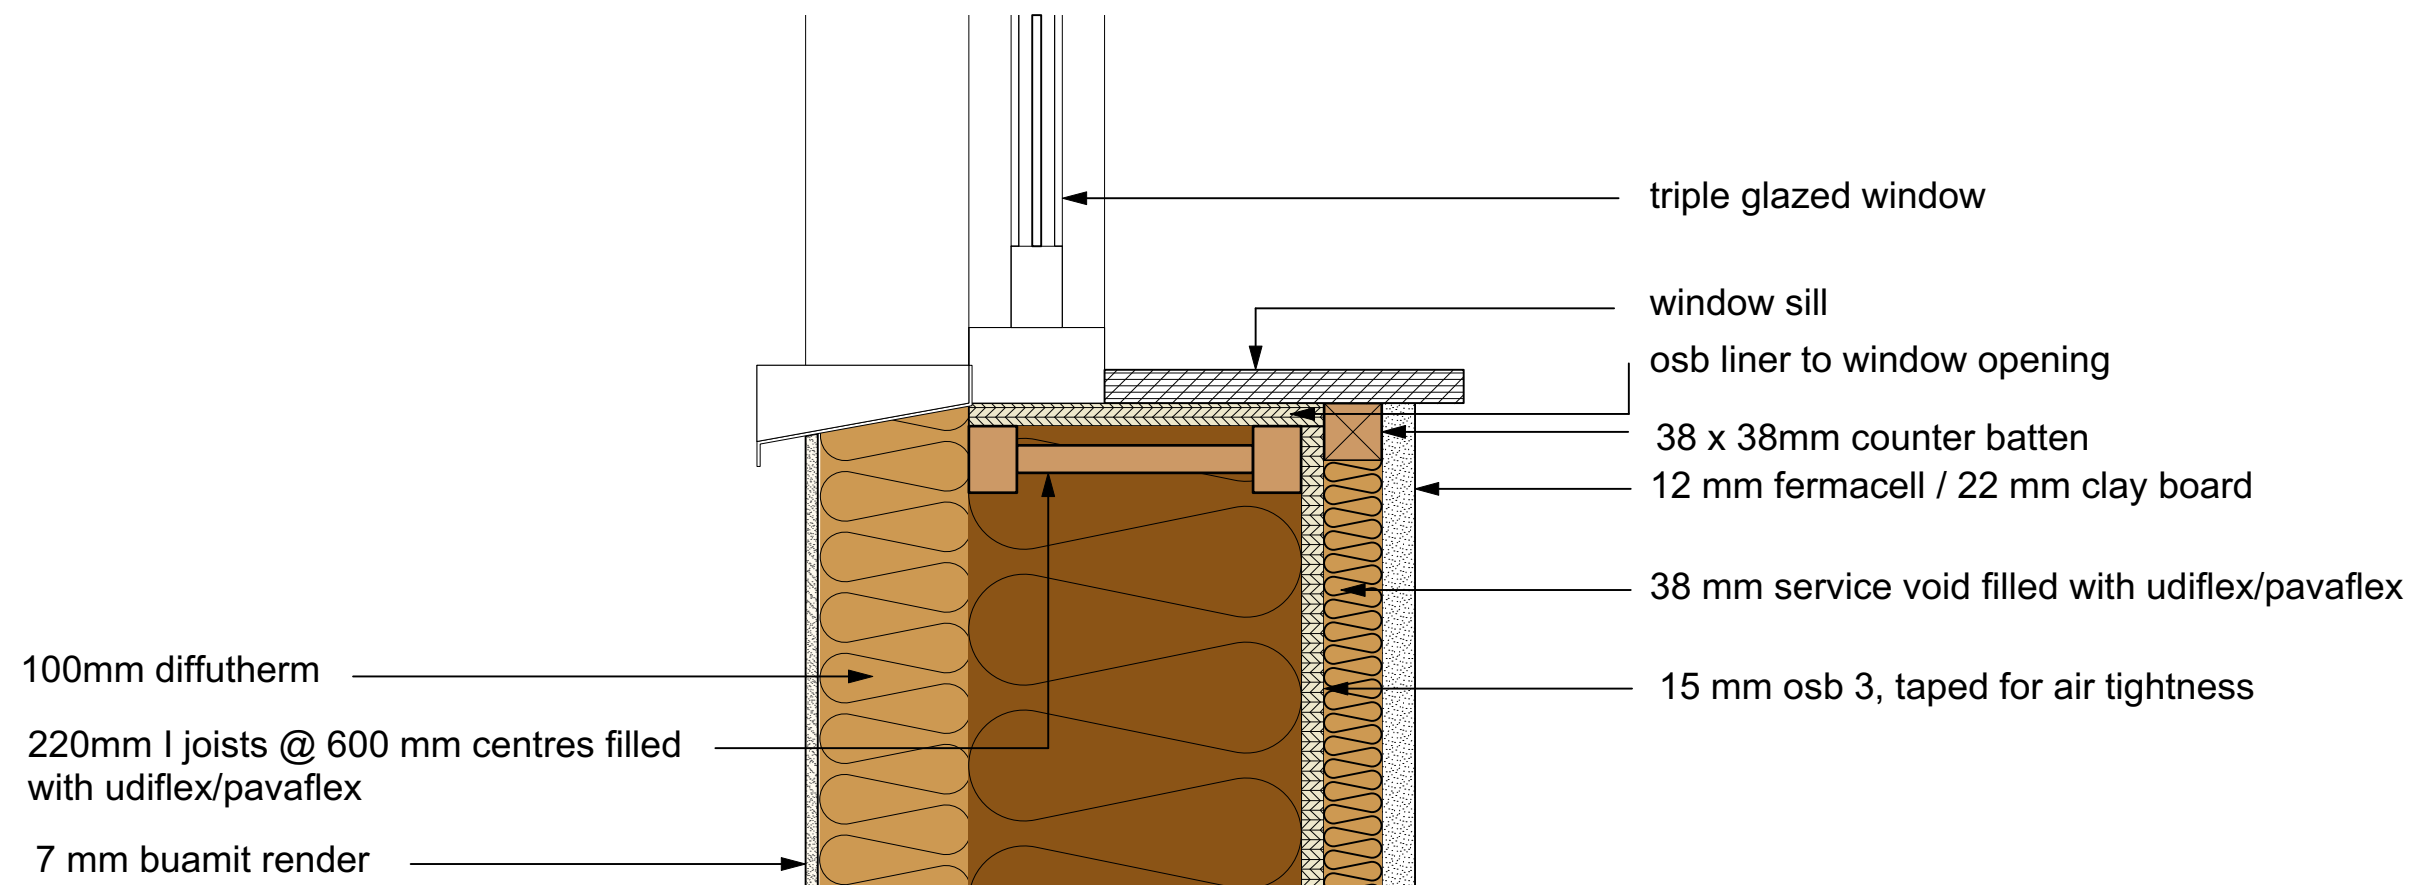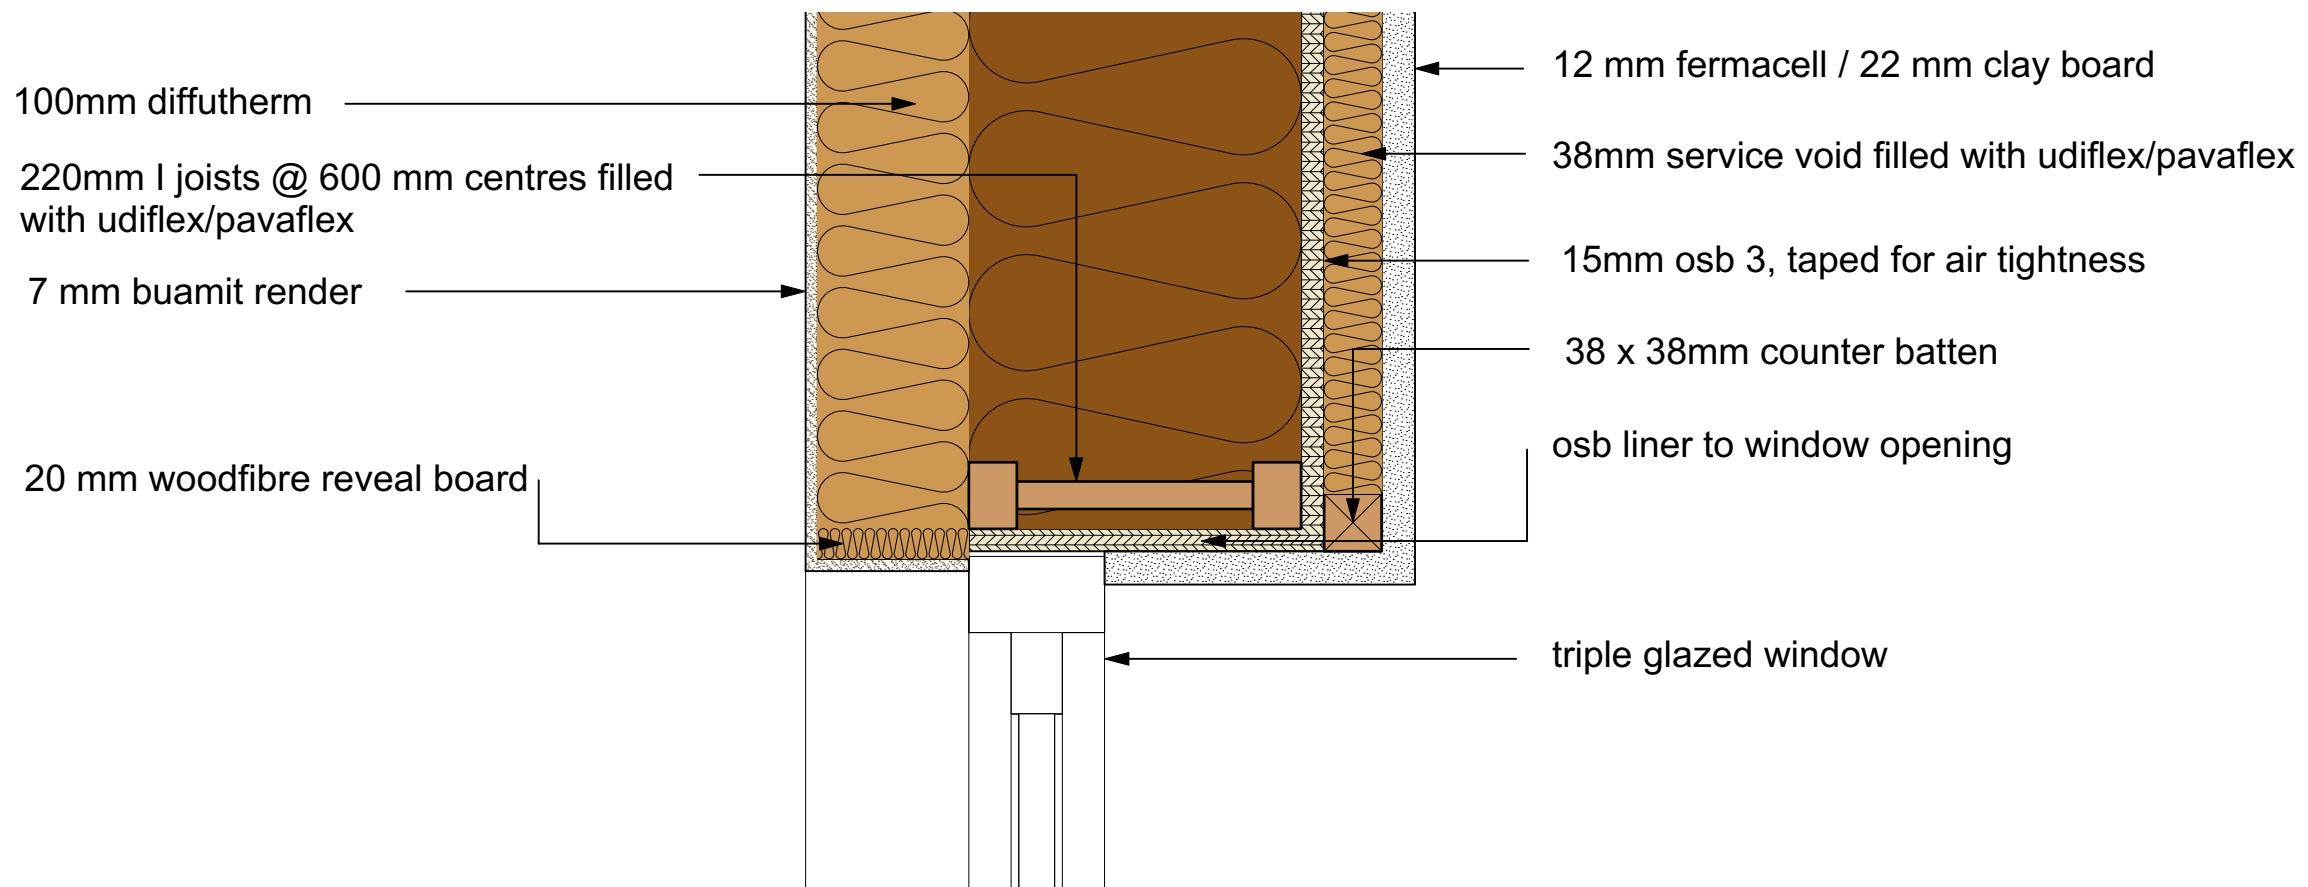


Rendered window details

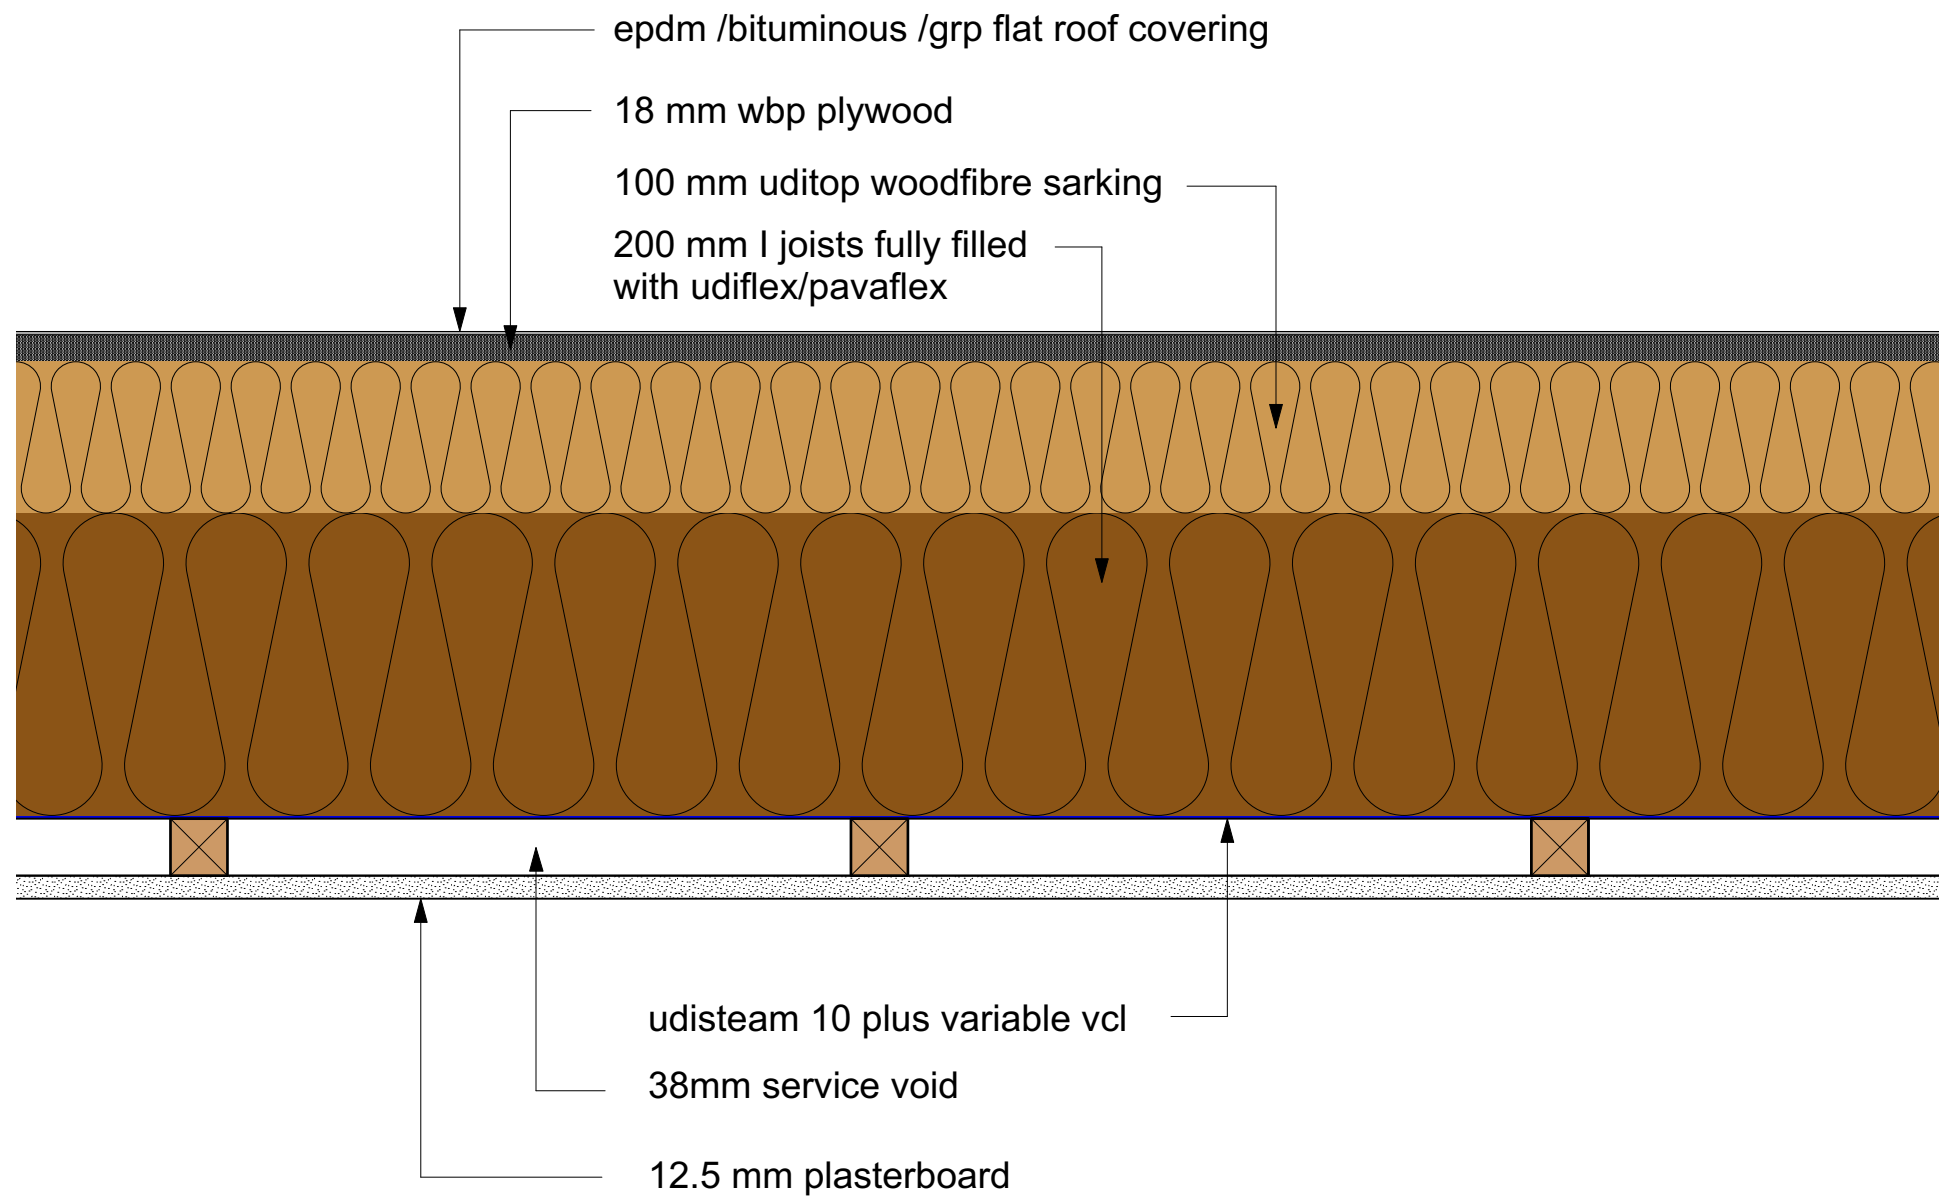


Conventional flat roof

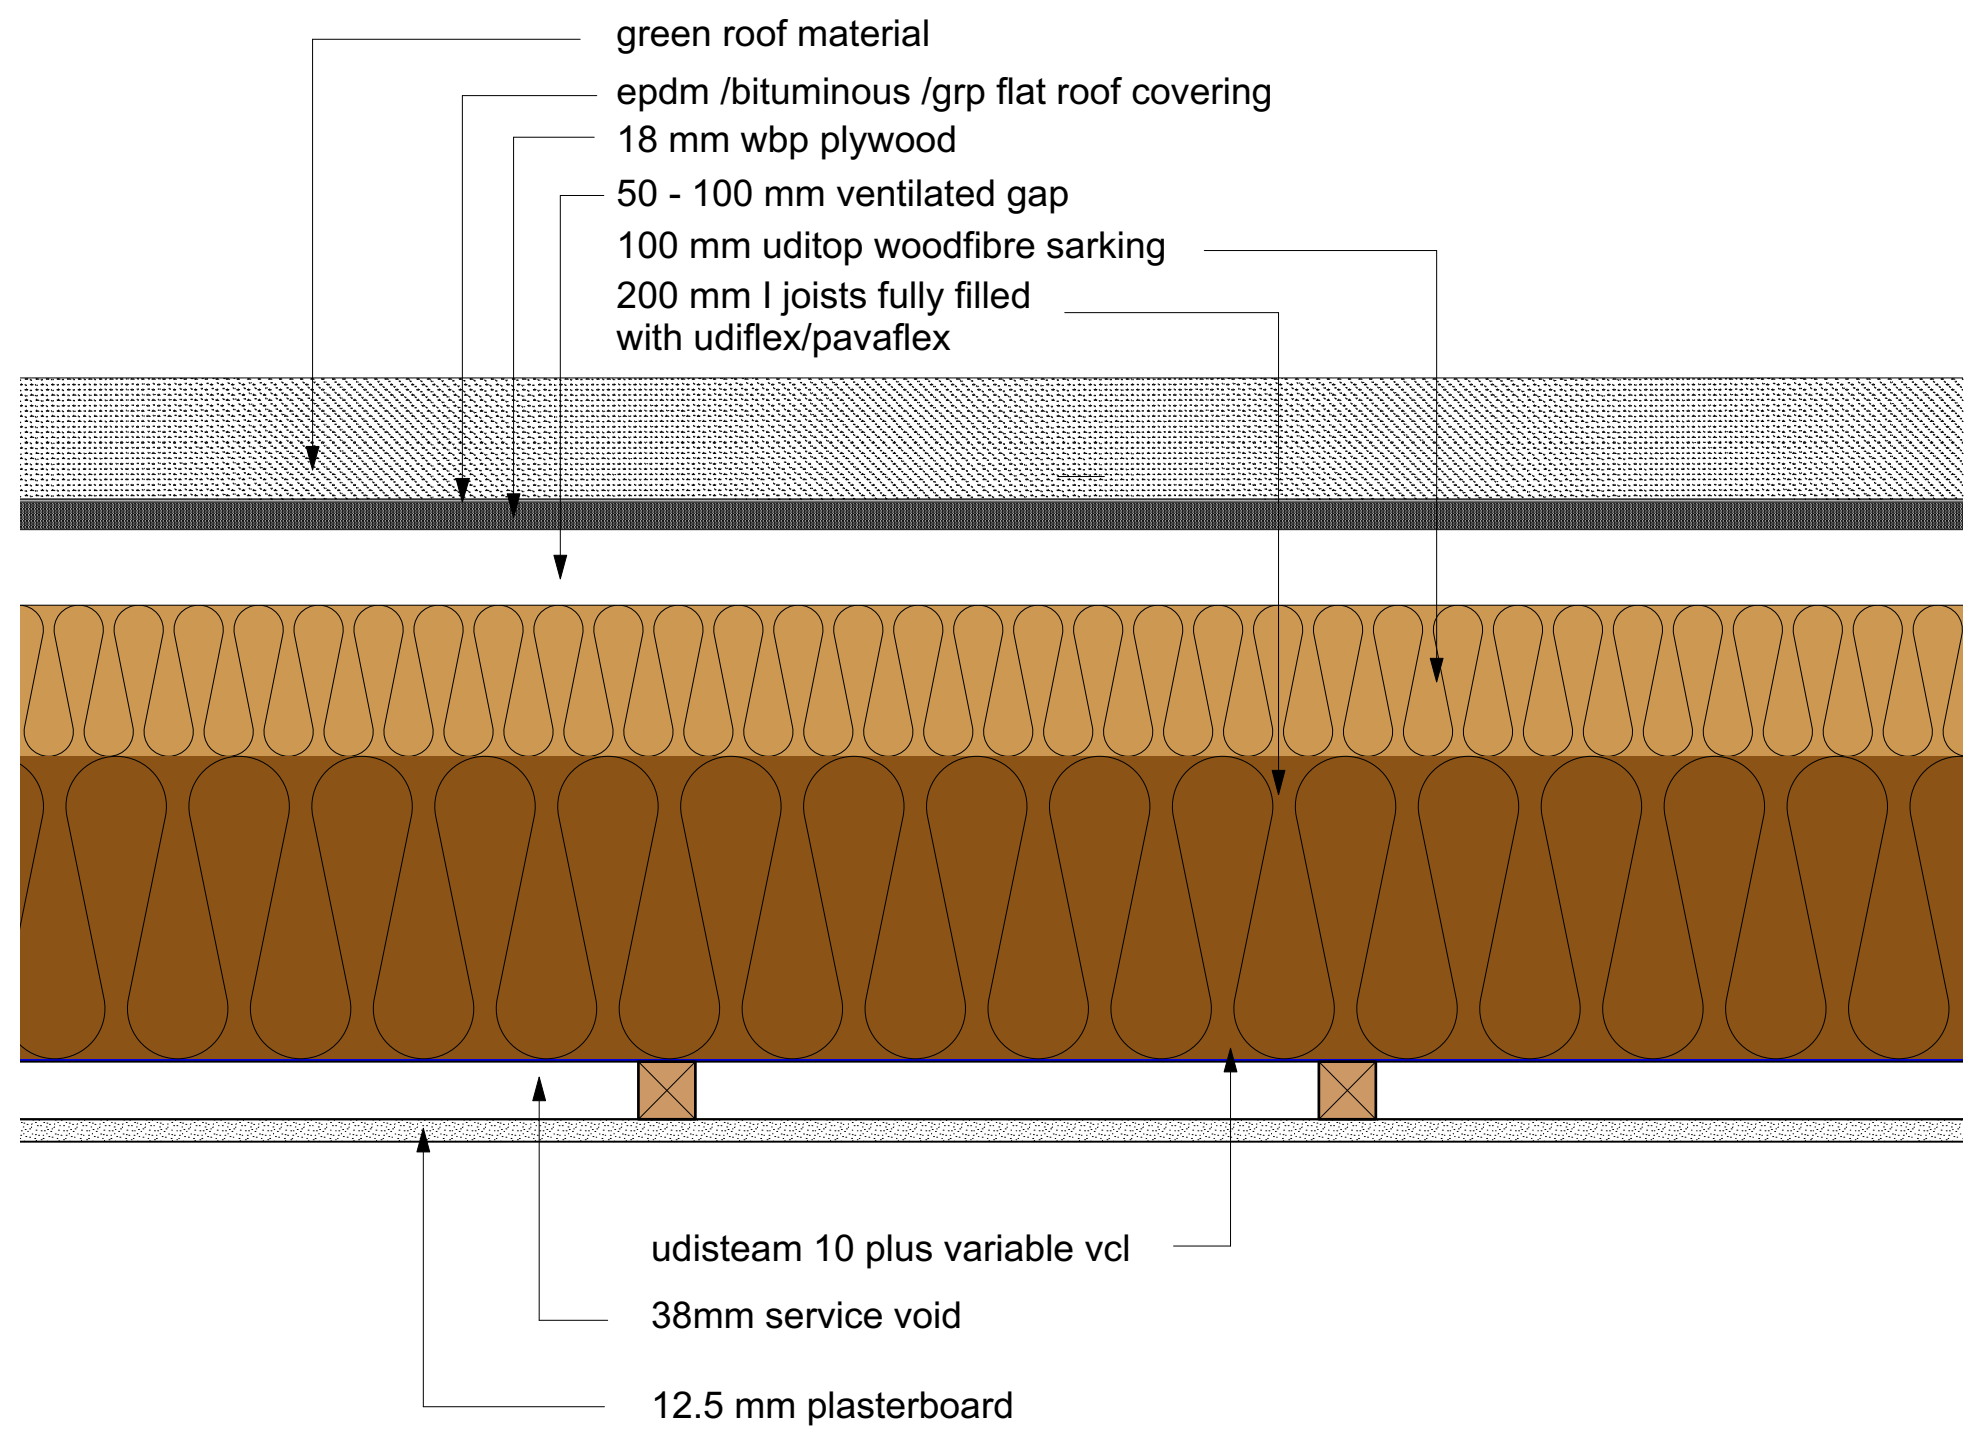

Green roof

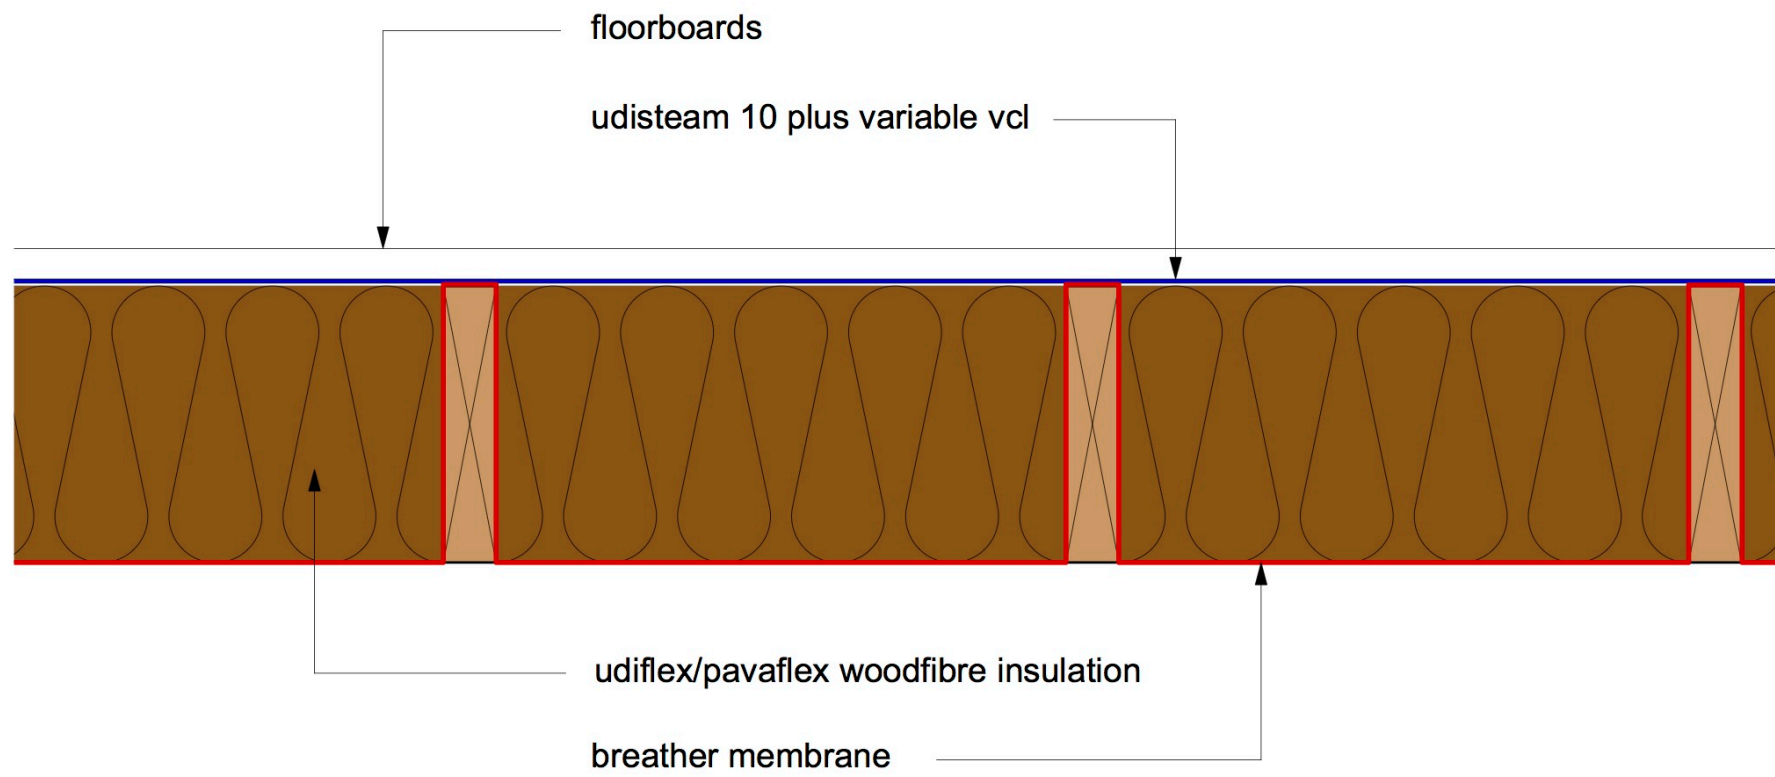

Suspended floor insulation installed from above

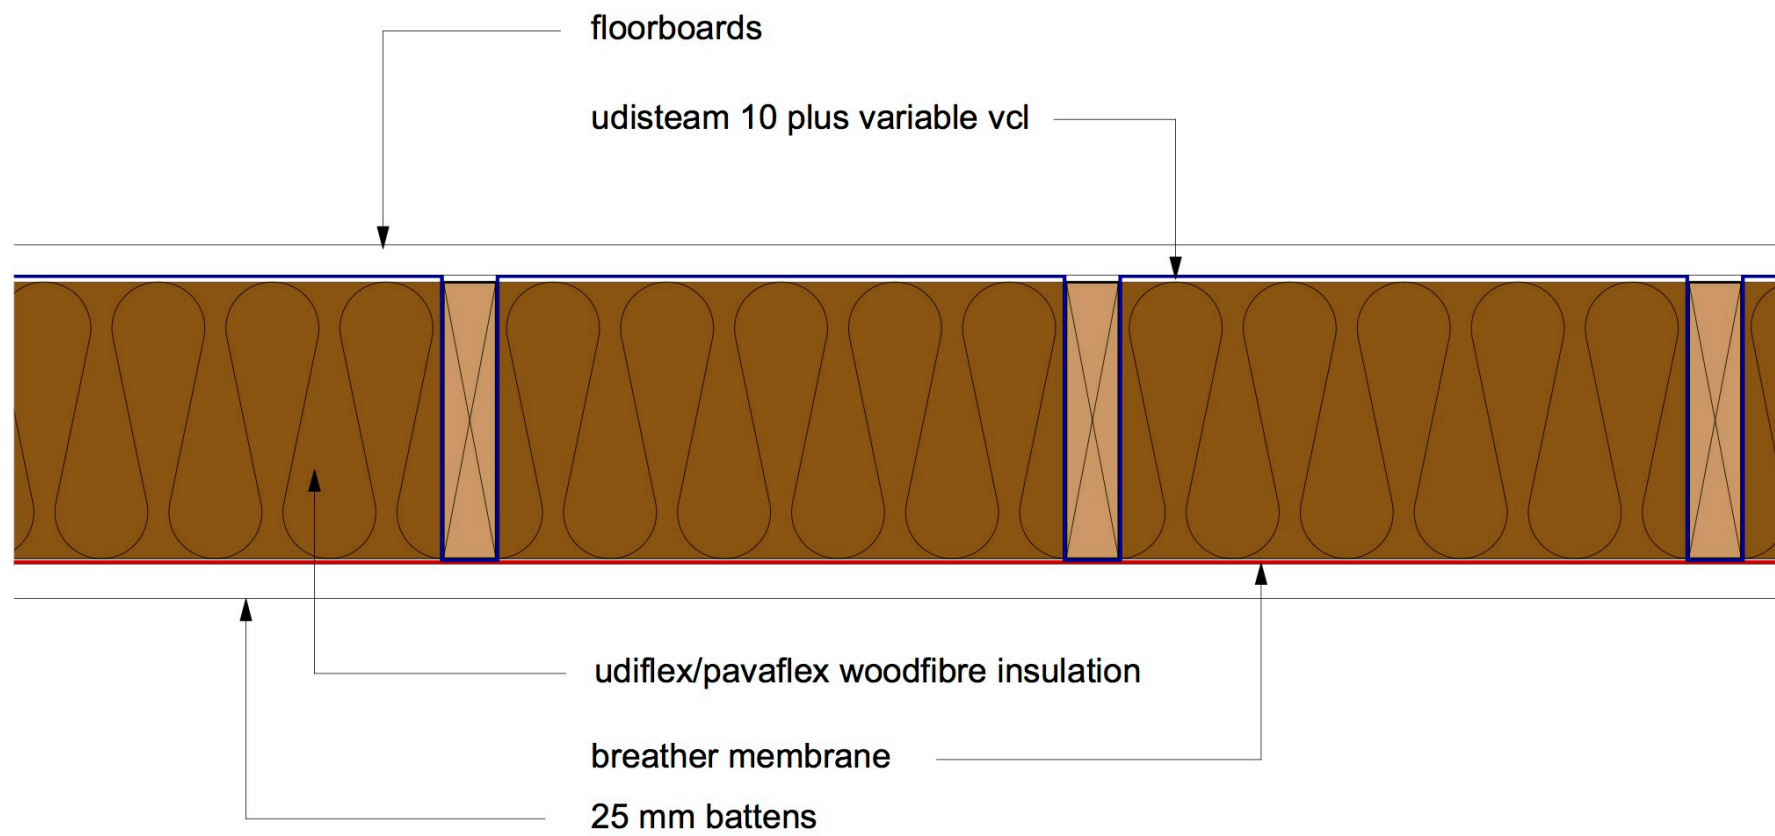

Suspended floor insulation installed from below