

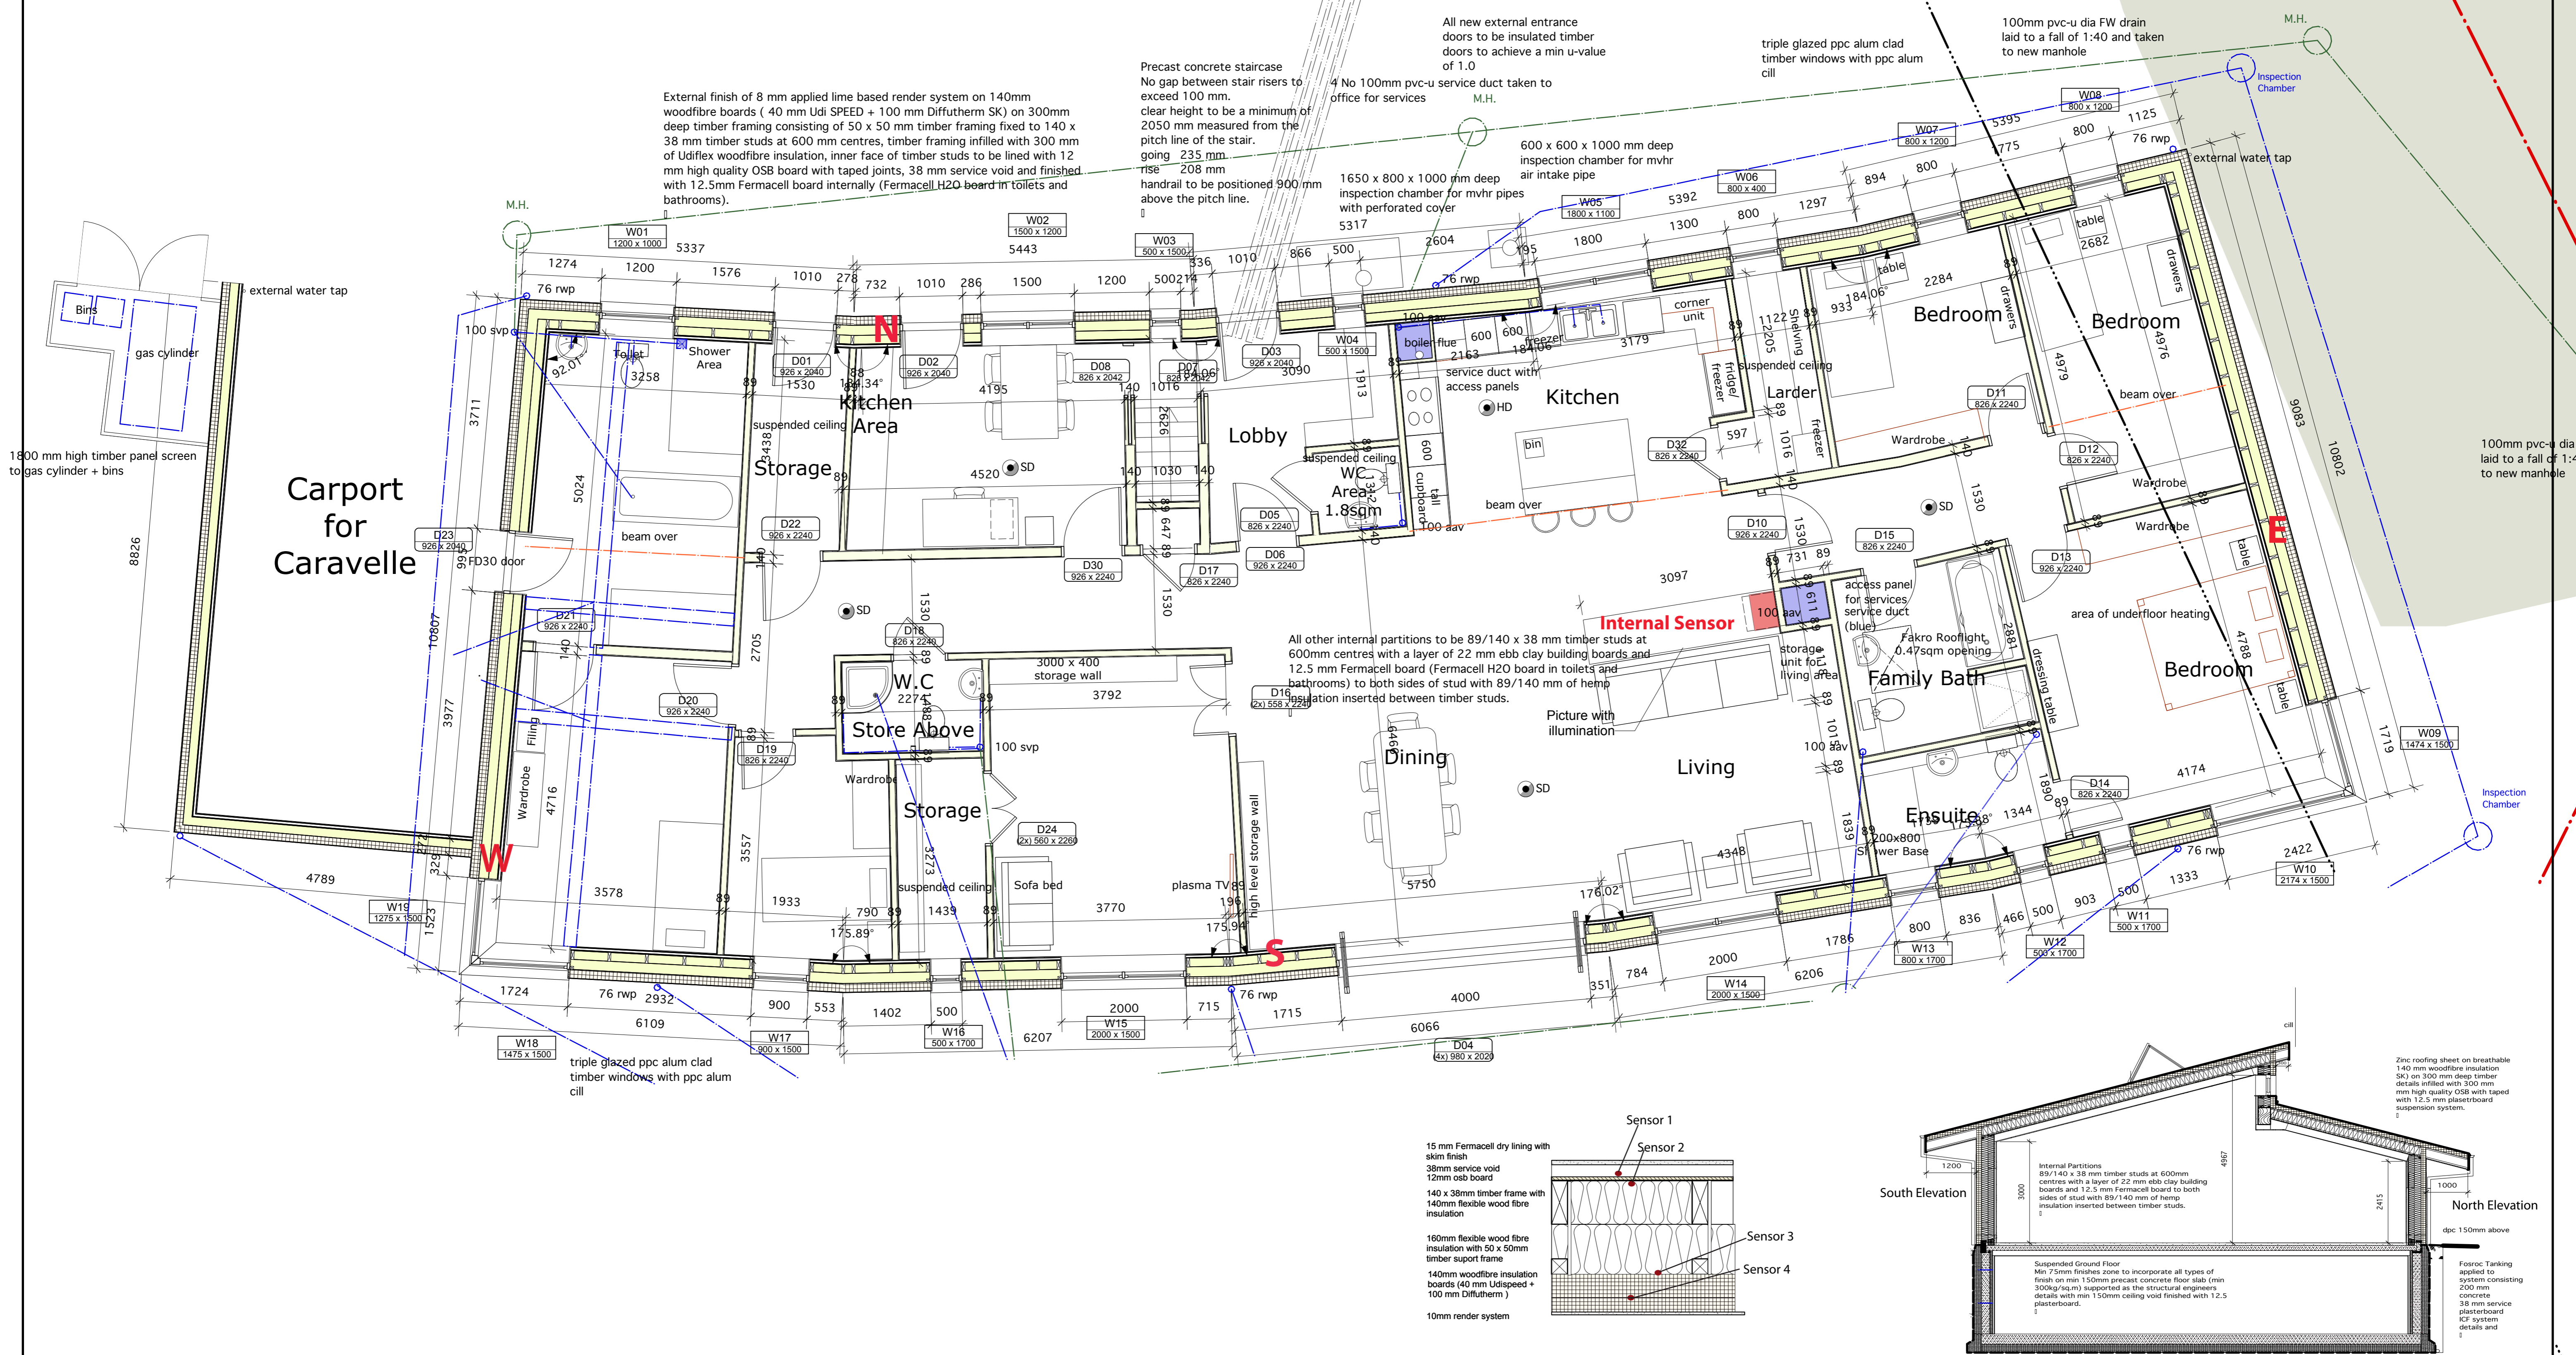


Location of sensors within Silverton Passivhaus

REVISION HISTORY			
REV	DESCRIPTION	DATE	APPROVED
A	firre door to carport area added	12/1/12	
B	dimension amended to suit Isoquick	3/2/12	
C	bathrooms amended	8/2/12	
D	plan dimensions adjusted to match isoquick system	23/2/12	

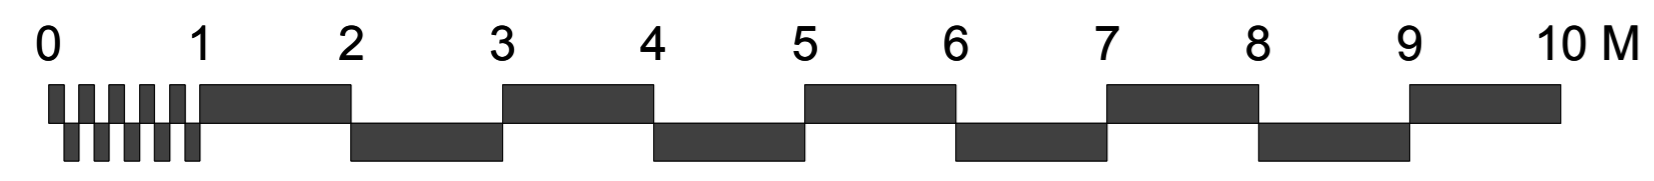

Typical External Wall Detail 1:10

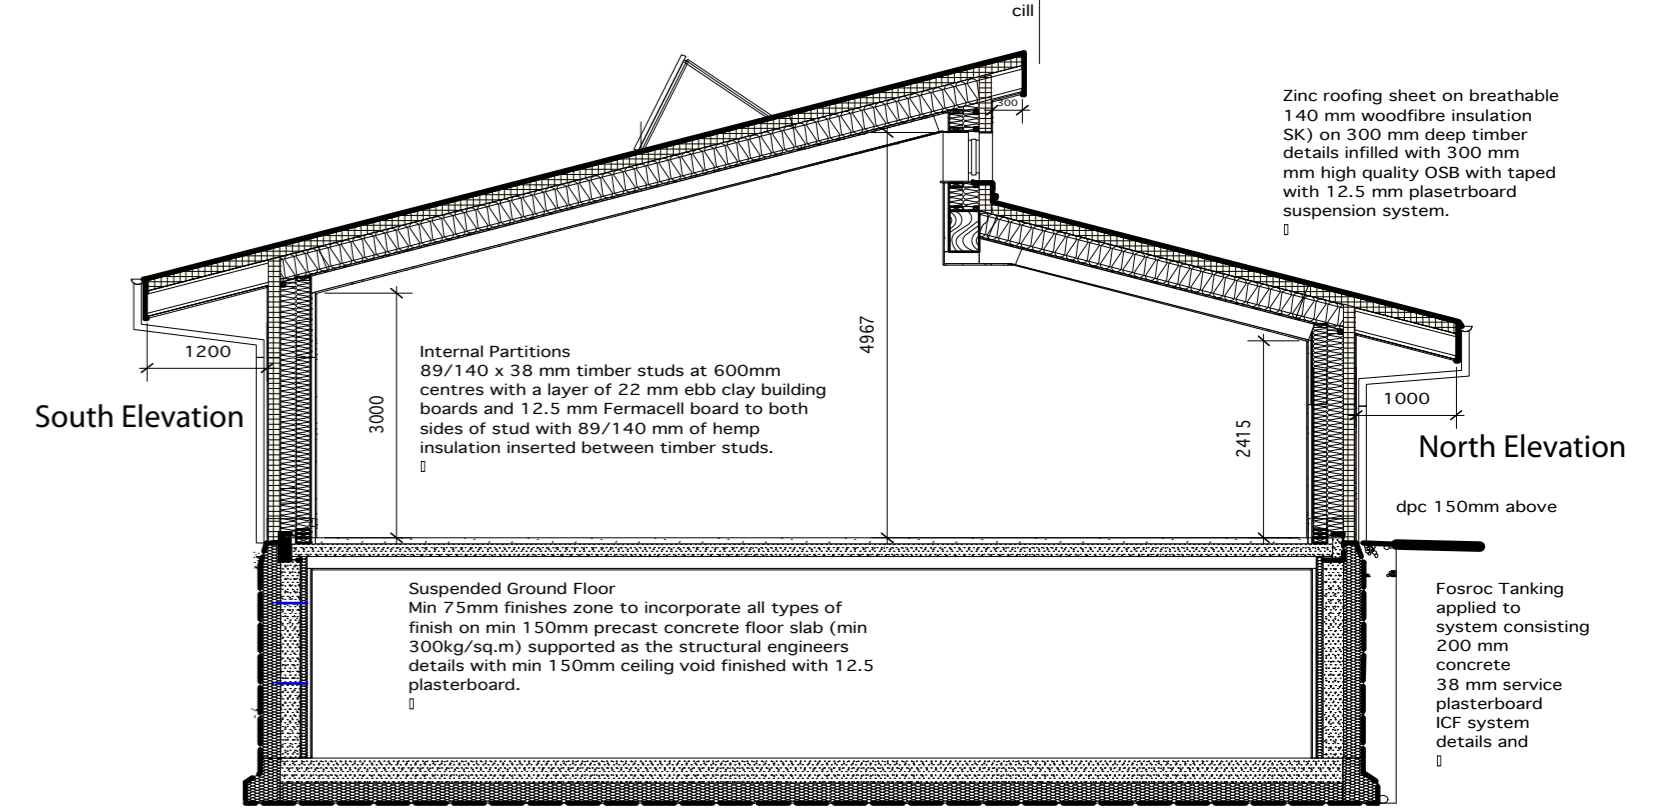

No.	Date	Issue Notes	Design Firm B3 Architecture Ltd Top Floor, 7 Albert Road Dorchester DT1 1SF	Project Title GF Plan	Project Manager JB	Project ID 808 Silverton
			Consultant B Regs/Tender	Drawing Title GF Plan	Reviewed By JB	Scale 1:50@A1
					Date October 2011	Drawing No. 808_BR_21 D
					CAD File Name Silverton	of 3