


Motorized SkyMax Ultra Sized 3044mm x 5110mm x 2520mm

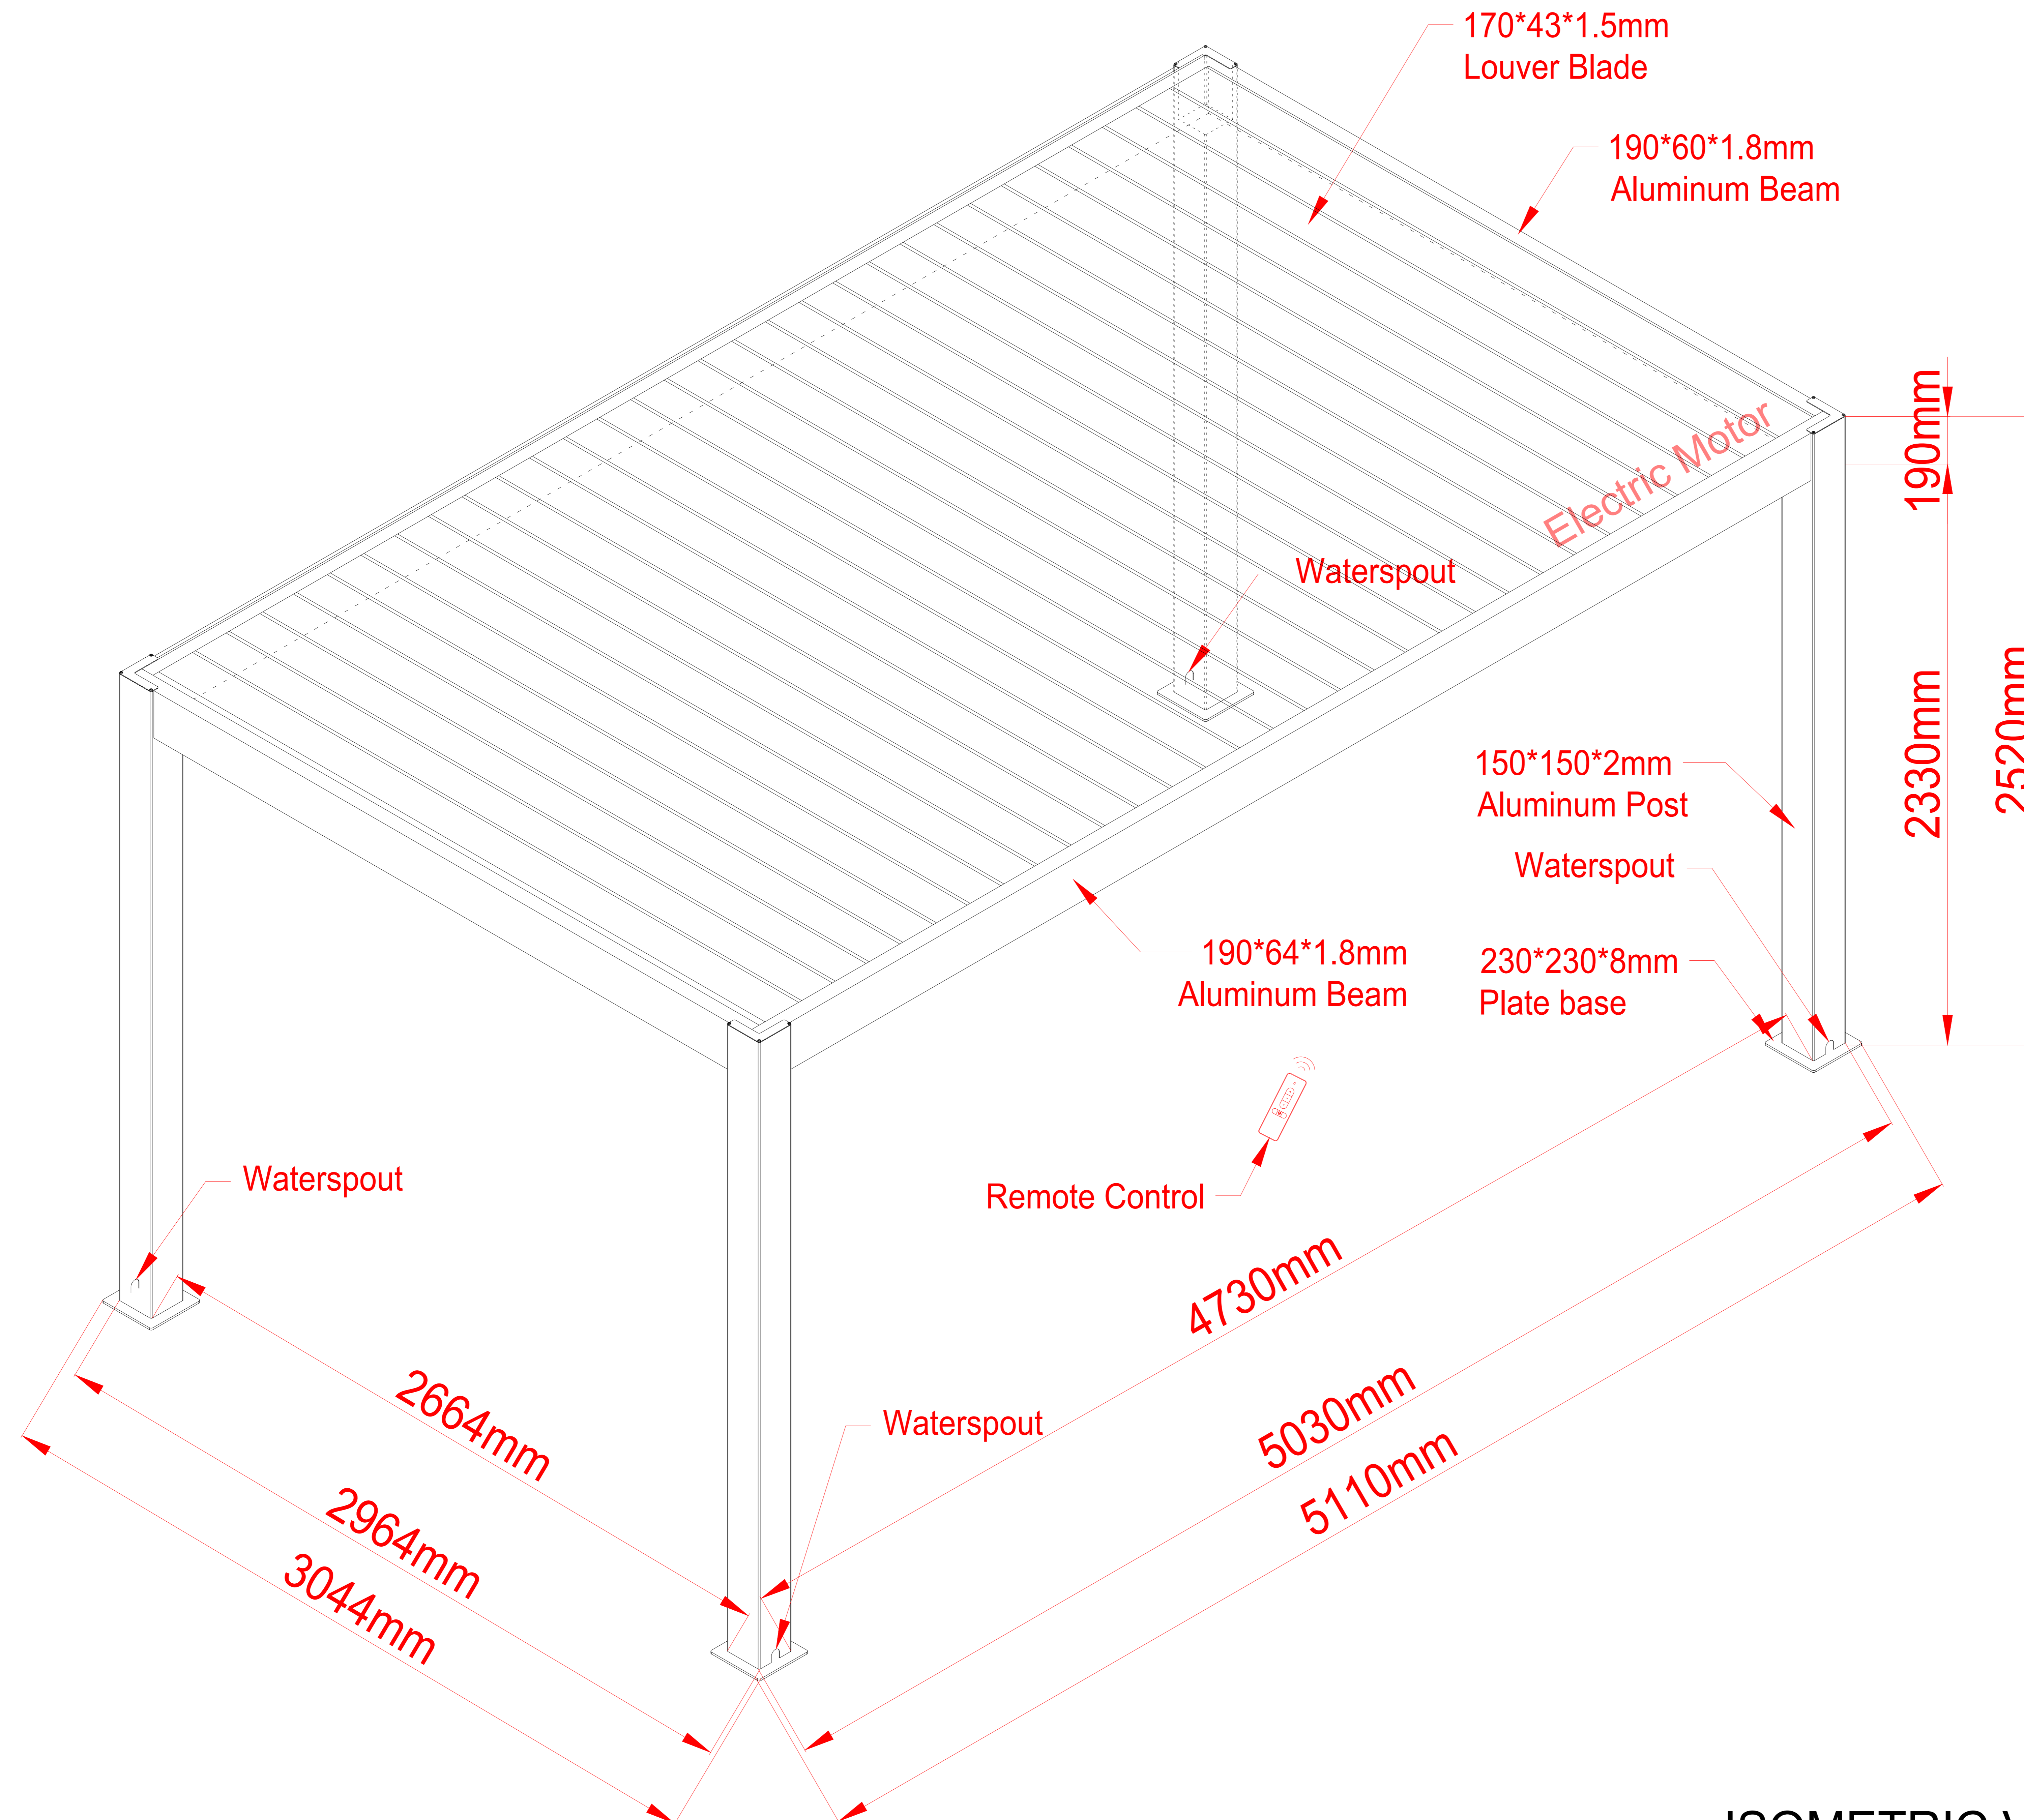

ISOMETRIC VIEW



SPA SOLUTIONS
THE DREAM OF HAPPINESS

SPA SOLUTIONS GMBH

CLIENT :

TITLE :

Sunshading & Waterproof Roof

JOB :

Standard Technical Detail

DRAWING NO.:

UNIT : mm

@ PAPER SIZE : A0


DESIGNER : Dylan

DRAWING DATE : 07/18/2023


COMMENTS :

www.spa-solutions.ch
dylan.ayer@spa-solutions.ch
Industriestrasse Althau 1
5303 Würenlingen
T +41798506869


Motorized SkyMax Ultra Sized 3044mm x 5110mm x 2520mm

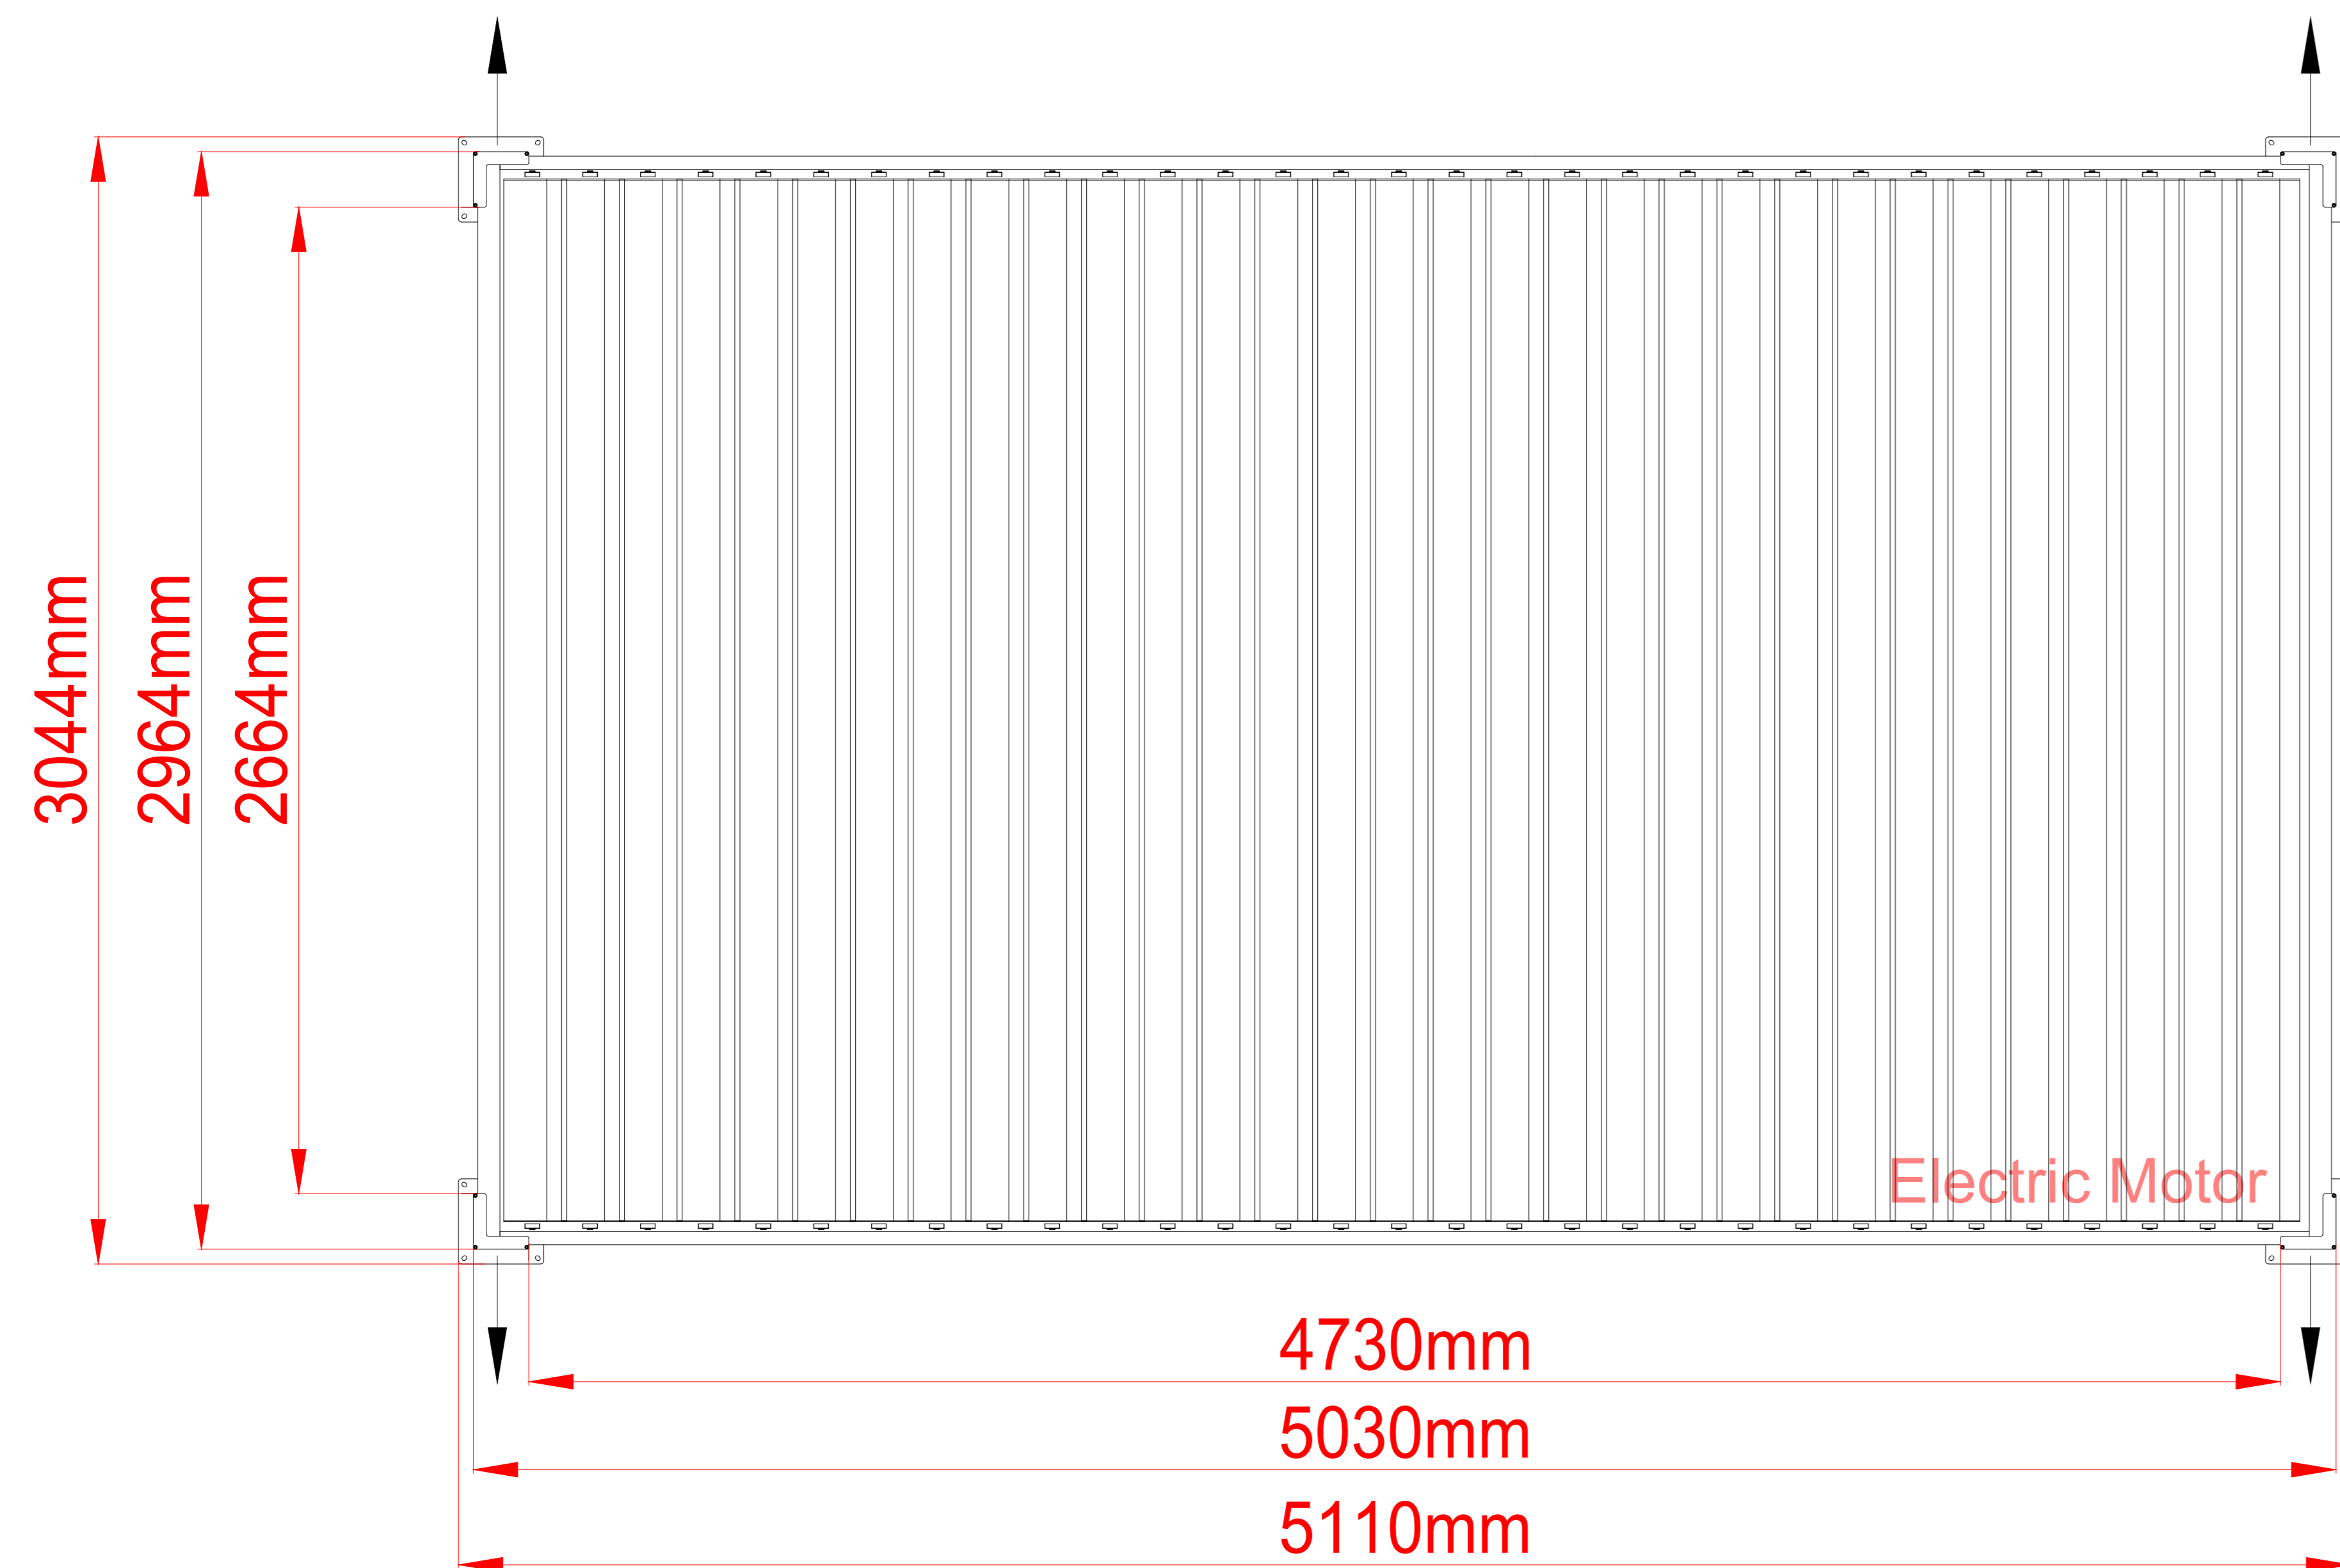

PLAN VIEW

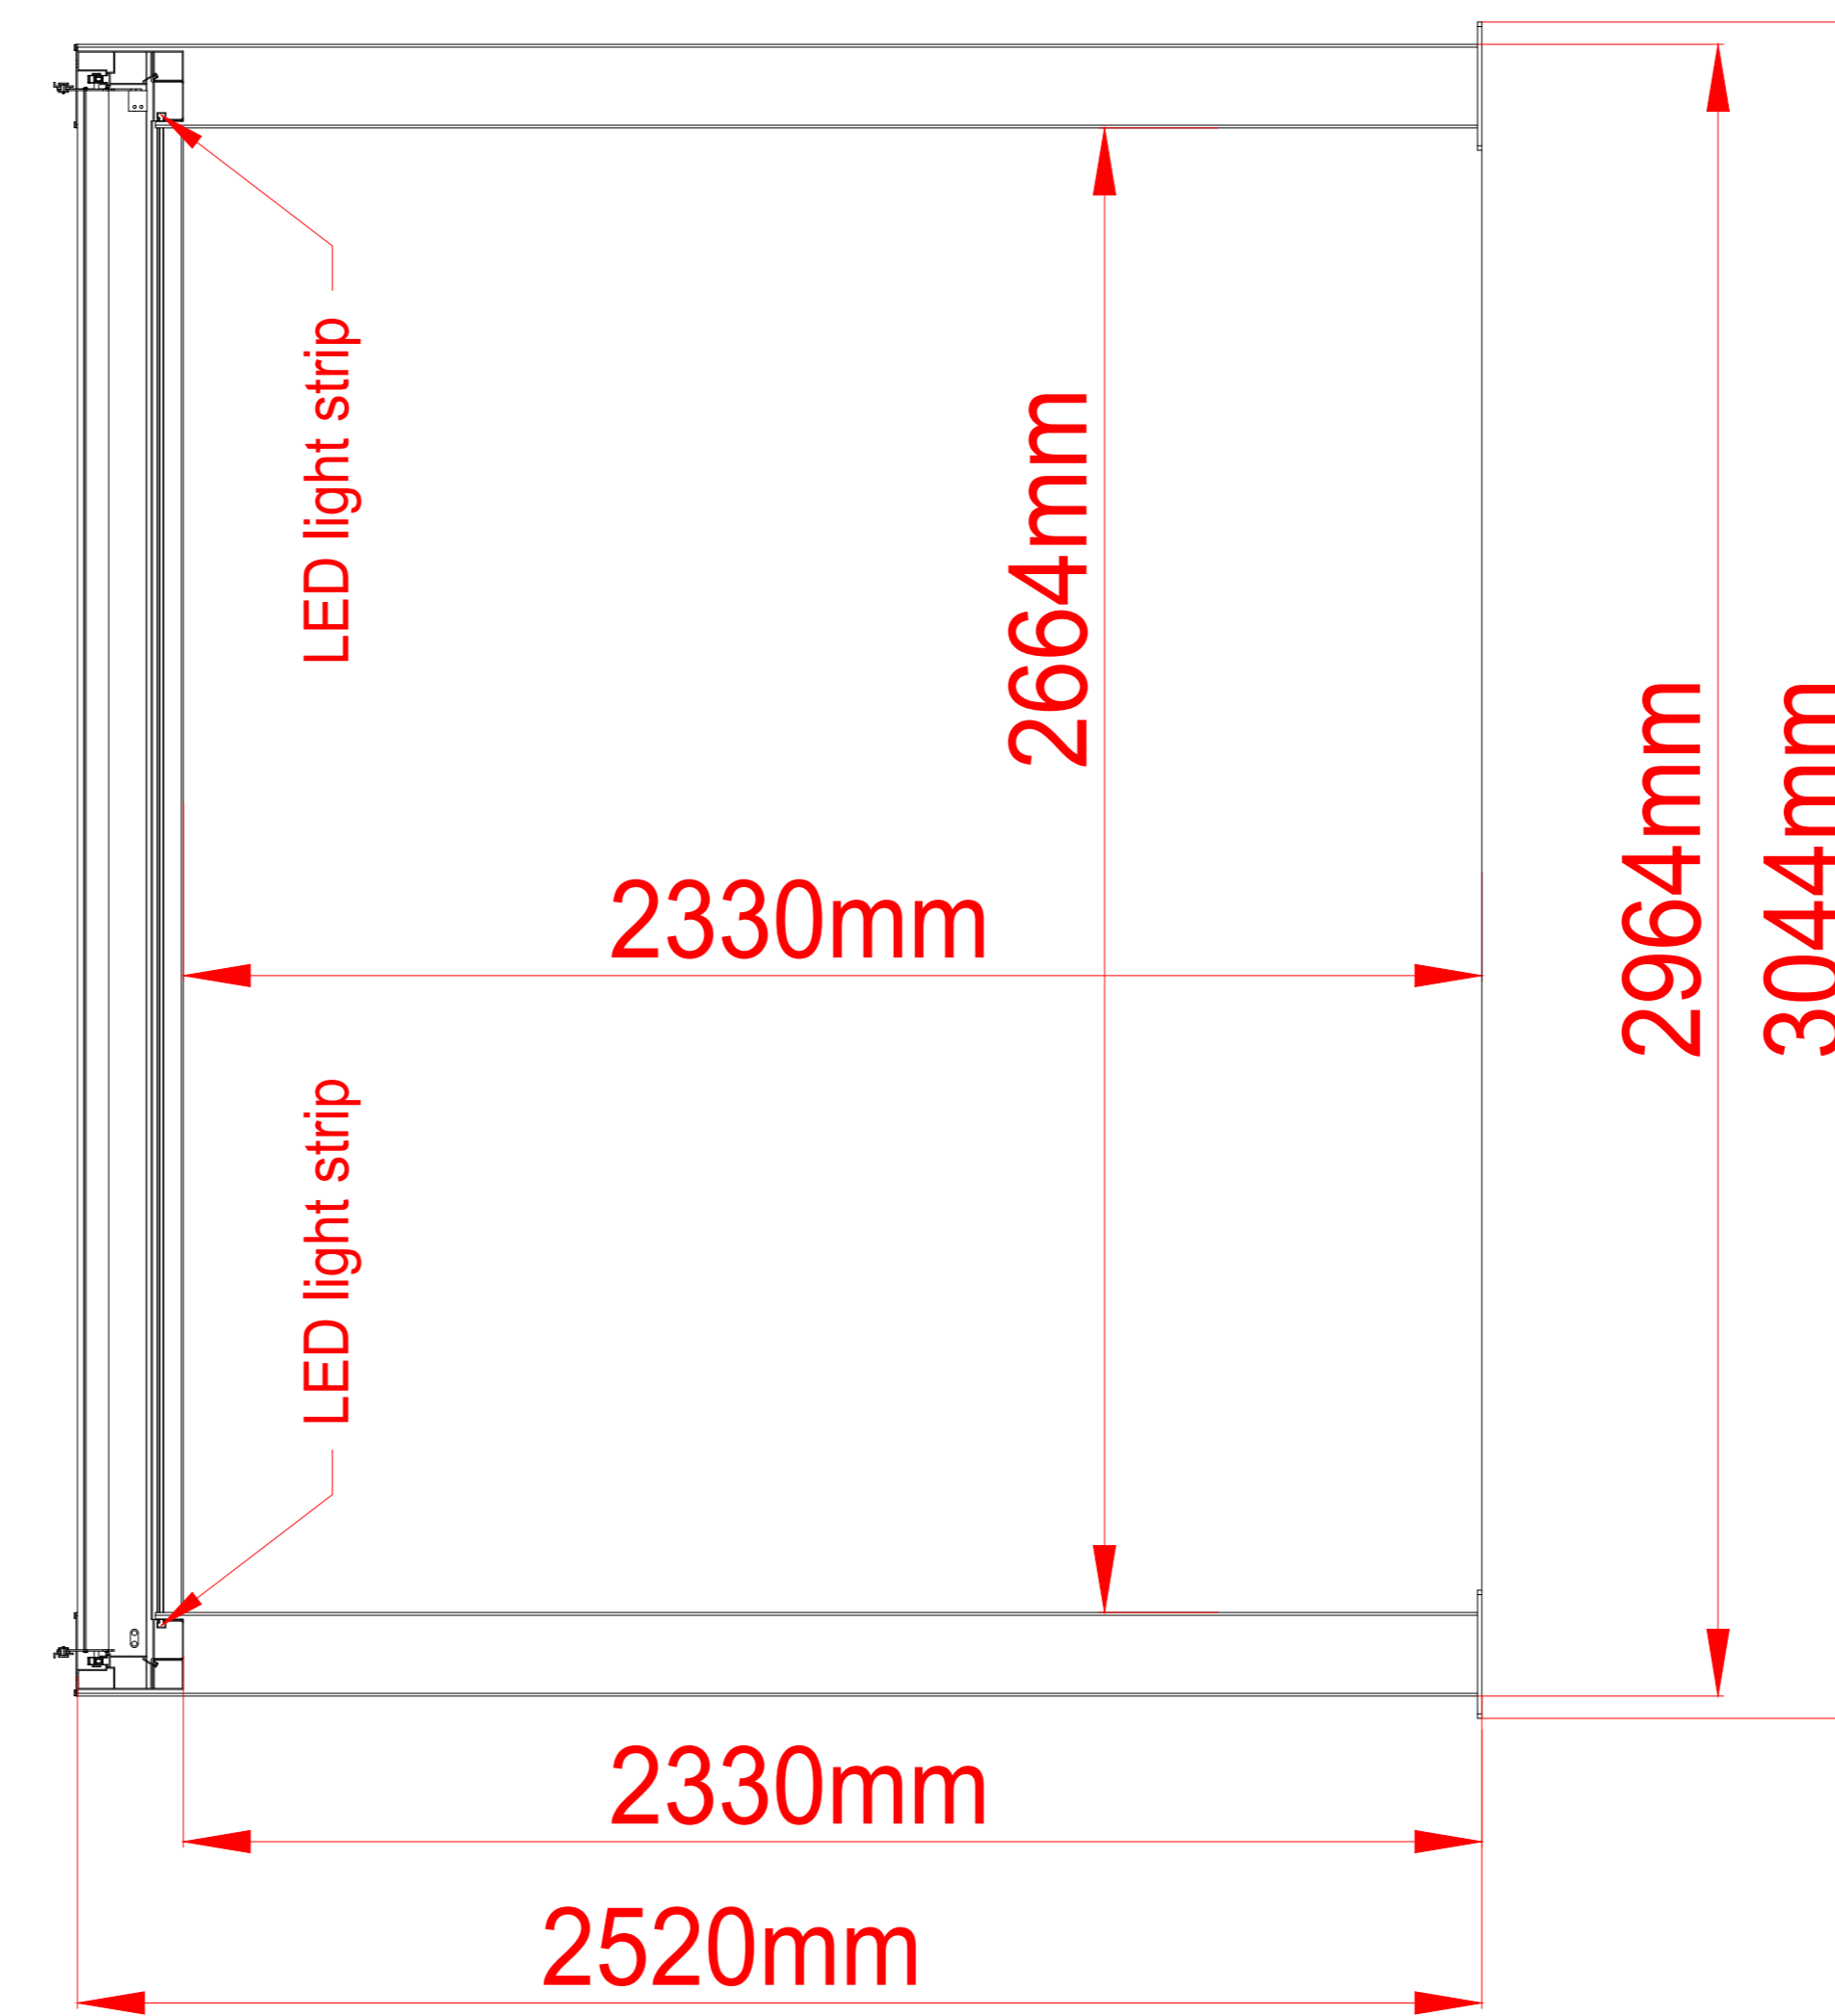

ELEVATION VIEW

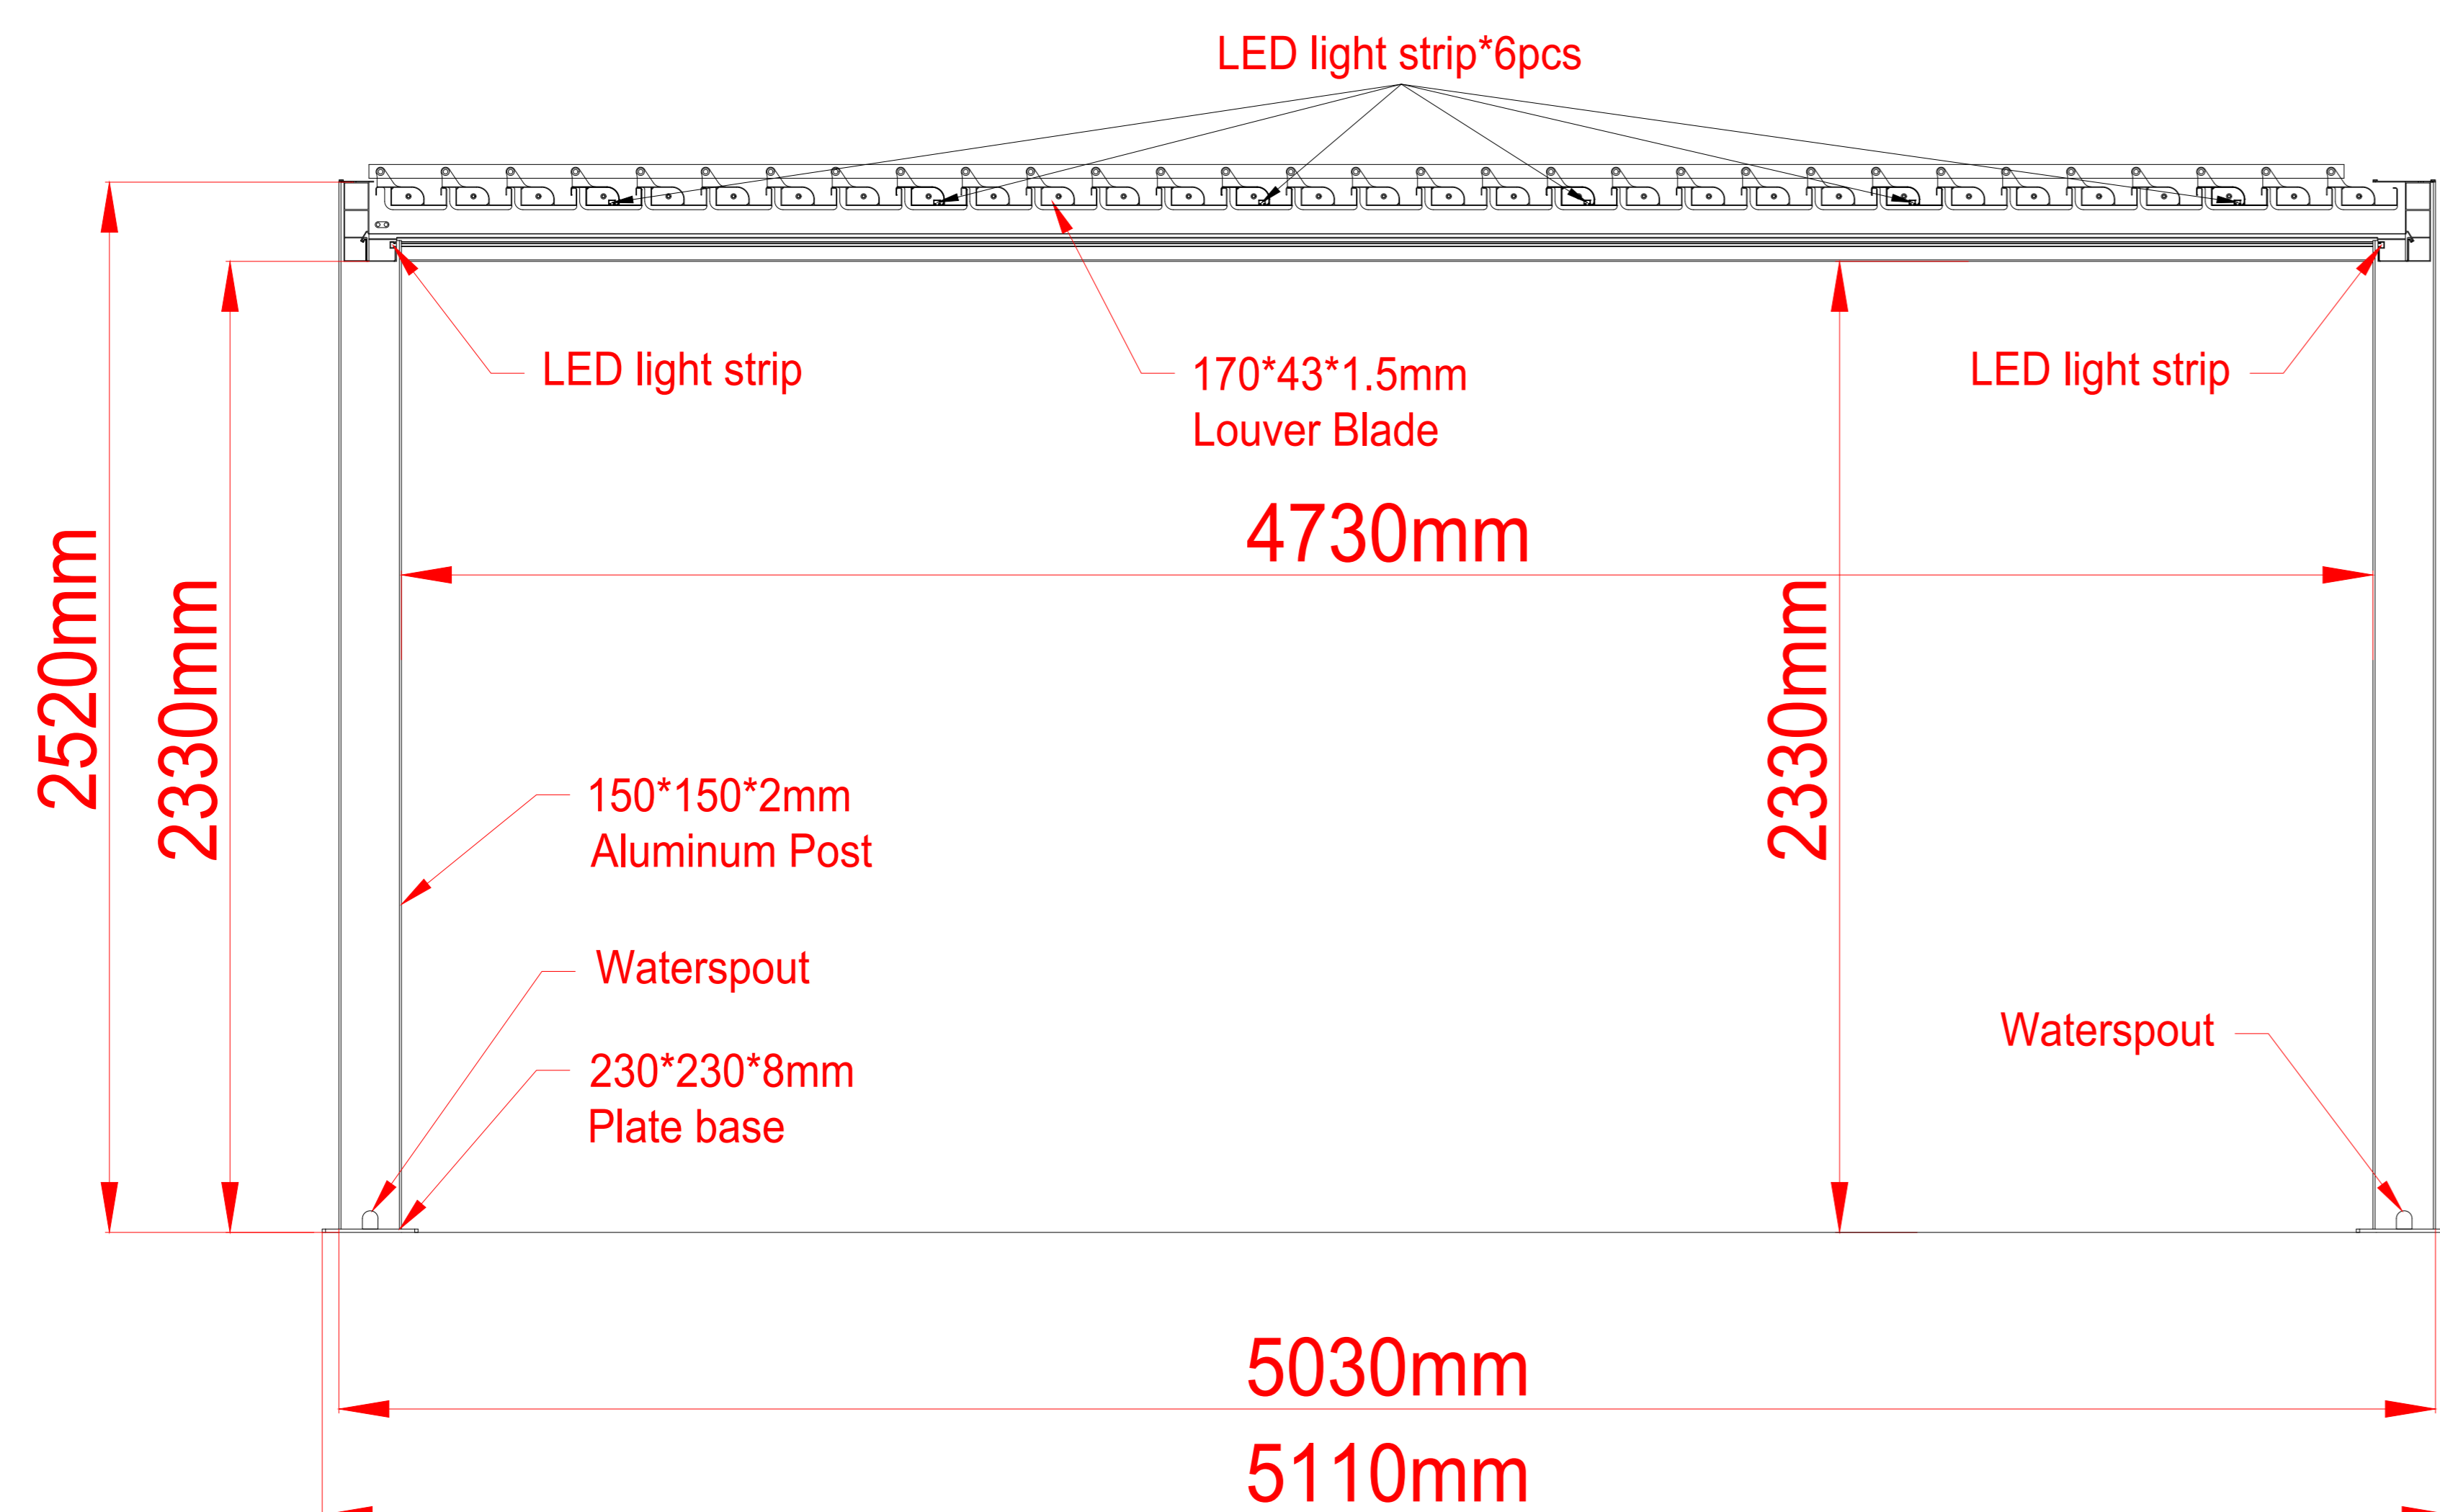

ELEVATION VIEW

SPA SOLUTIONS GMBH

CLIENT :

TITLE :

Sunshading & Waterproof Roof

JOB :

Standard Technical Detail

DRAWING NO.:

UNIT : mm

@ PAPER SIZE : A0

DESIGNER : Dylan

DRAWING DATE : 07/18/2023

COMMENTS :

www.spa-solutions.ch
dylan.ayer@spa-solutions.ch
Industriestrasse Althau 1
5303 Würenlingen
T +41798506869

Motorized SkyMax Ultra Sized 3044mm x 5110mm x 2520mm



SPA SOLUTIONS GMBH

CLIENT :

TITLE :

Sunshading & Waterproof Roof

JOB :

Standard Technical Detail

DRAWING NO.:

UNIT : mm


@ PAPER SIZE : A0

DESIGNER : Dylan

DRAWING DATE : 07/18/2023

COMMENTS :

www.spa-solutions.ch
 dylan.ayer@spa-solutions.ch
 Industriestrasse Althau 1
 5303 Würenlingen
 T +41798506869

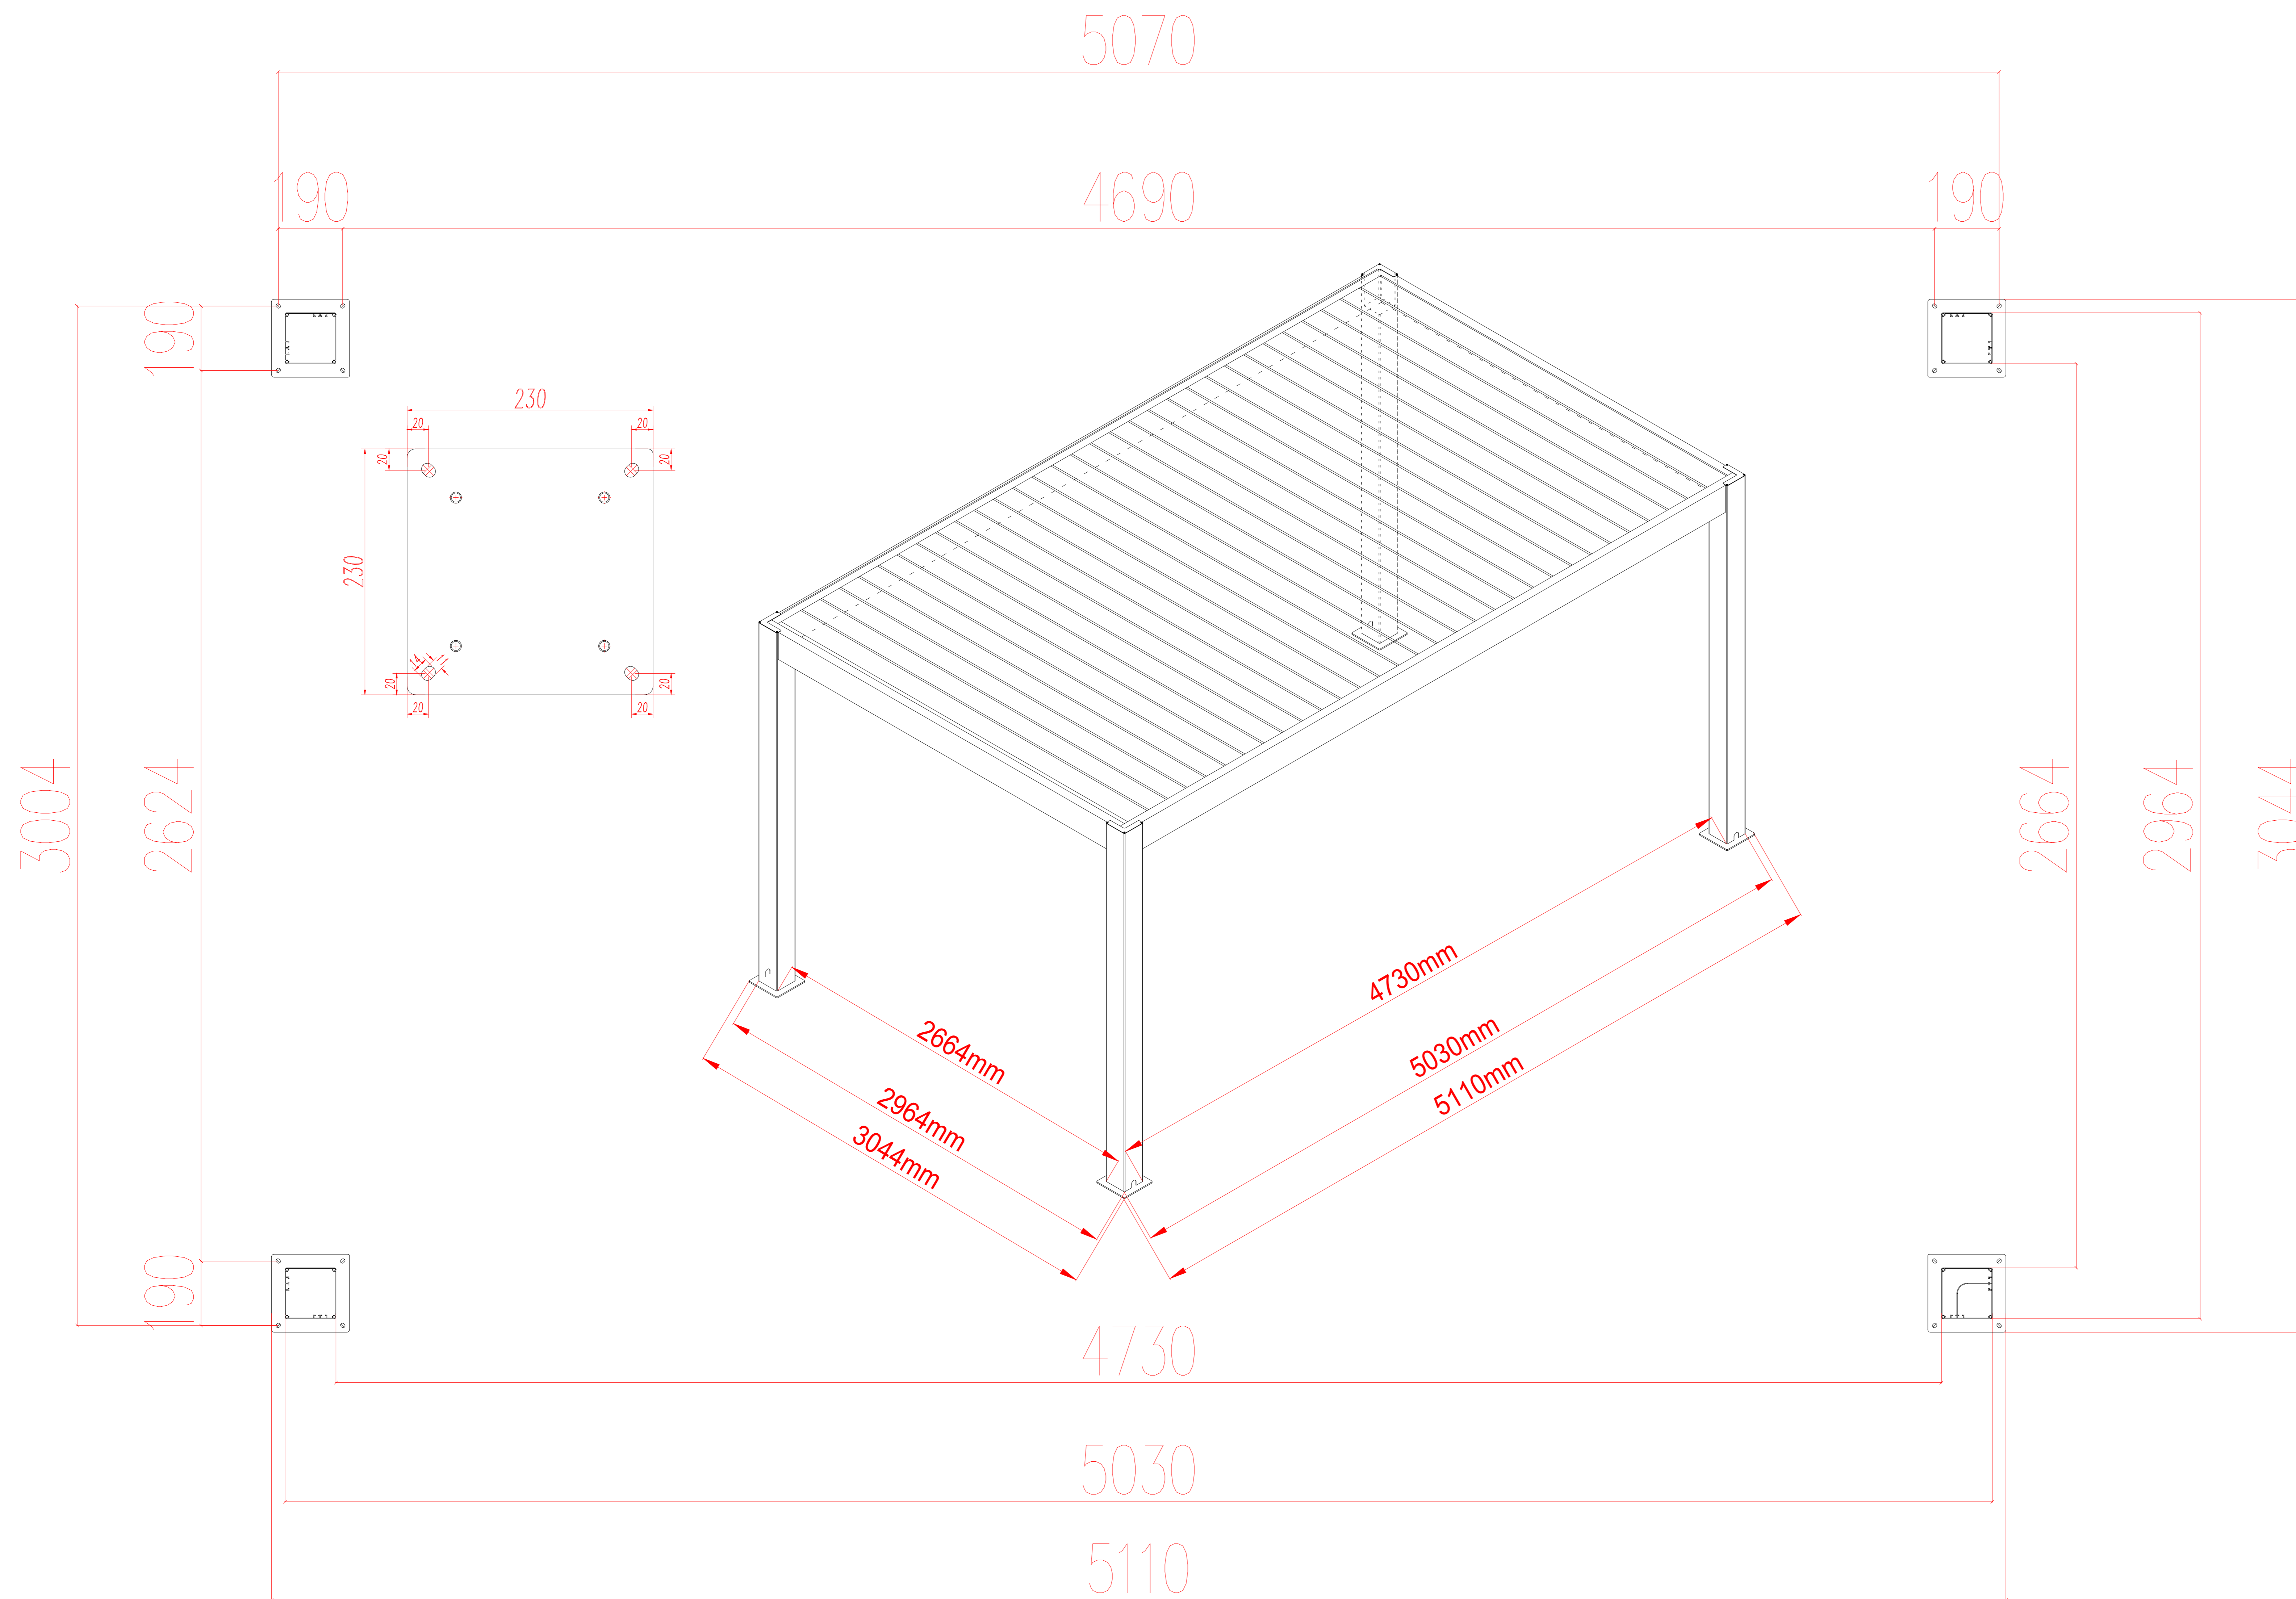

PLAN VIEW