


# Motorized SkyMax Ultra Sized 4085mm x 4085mm x 2520mm

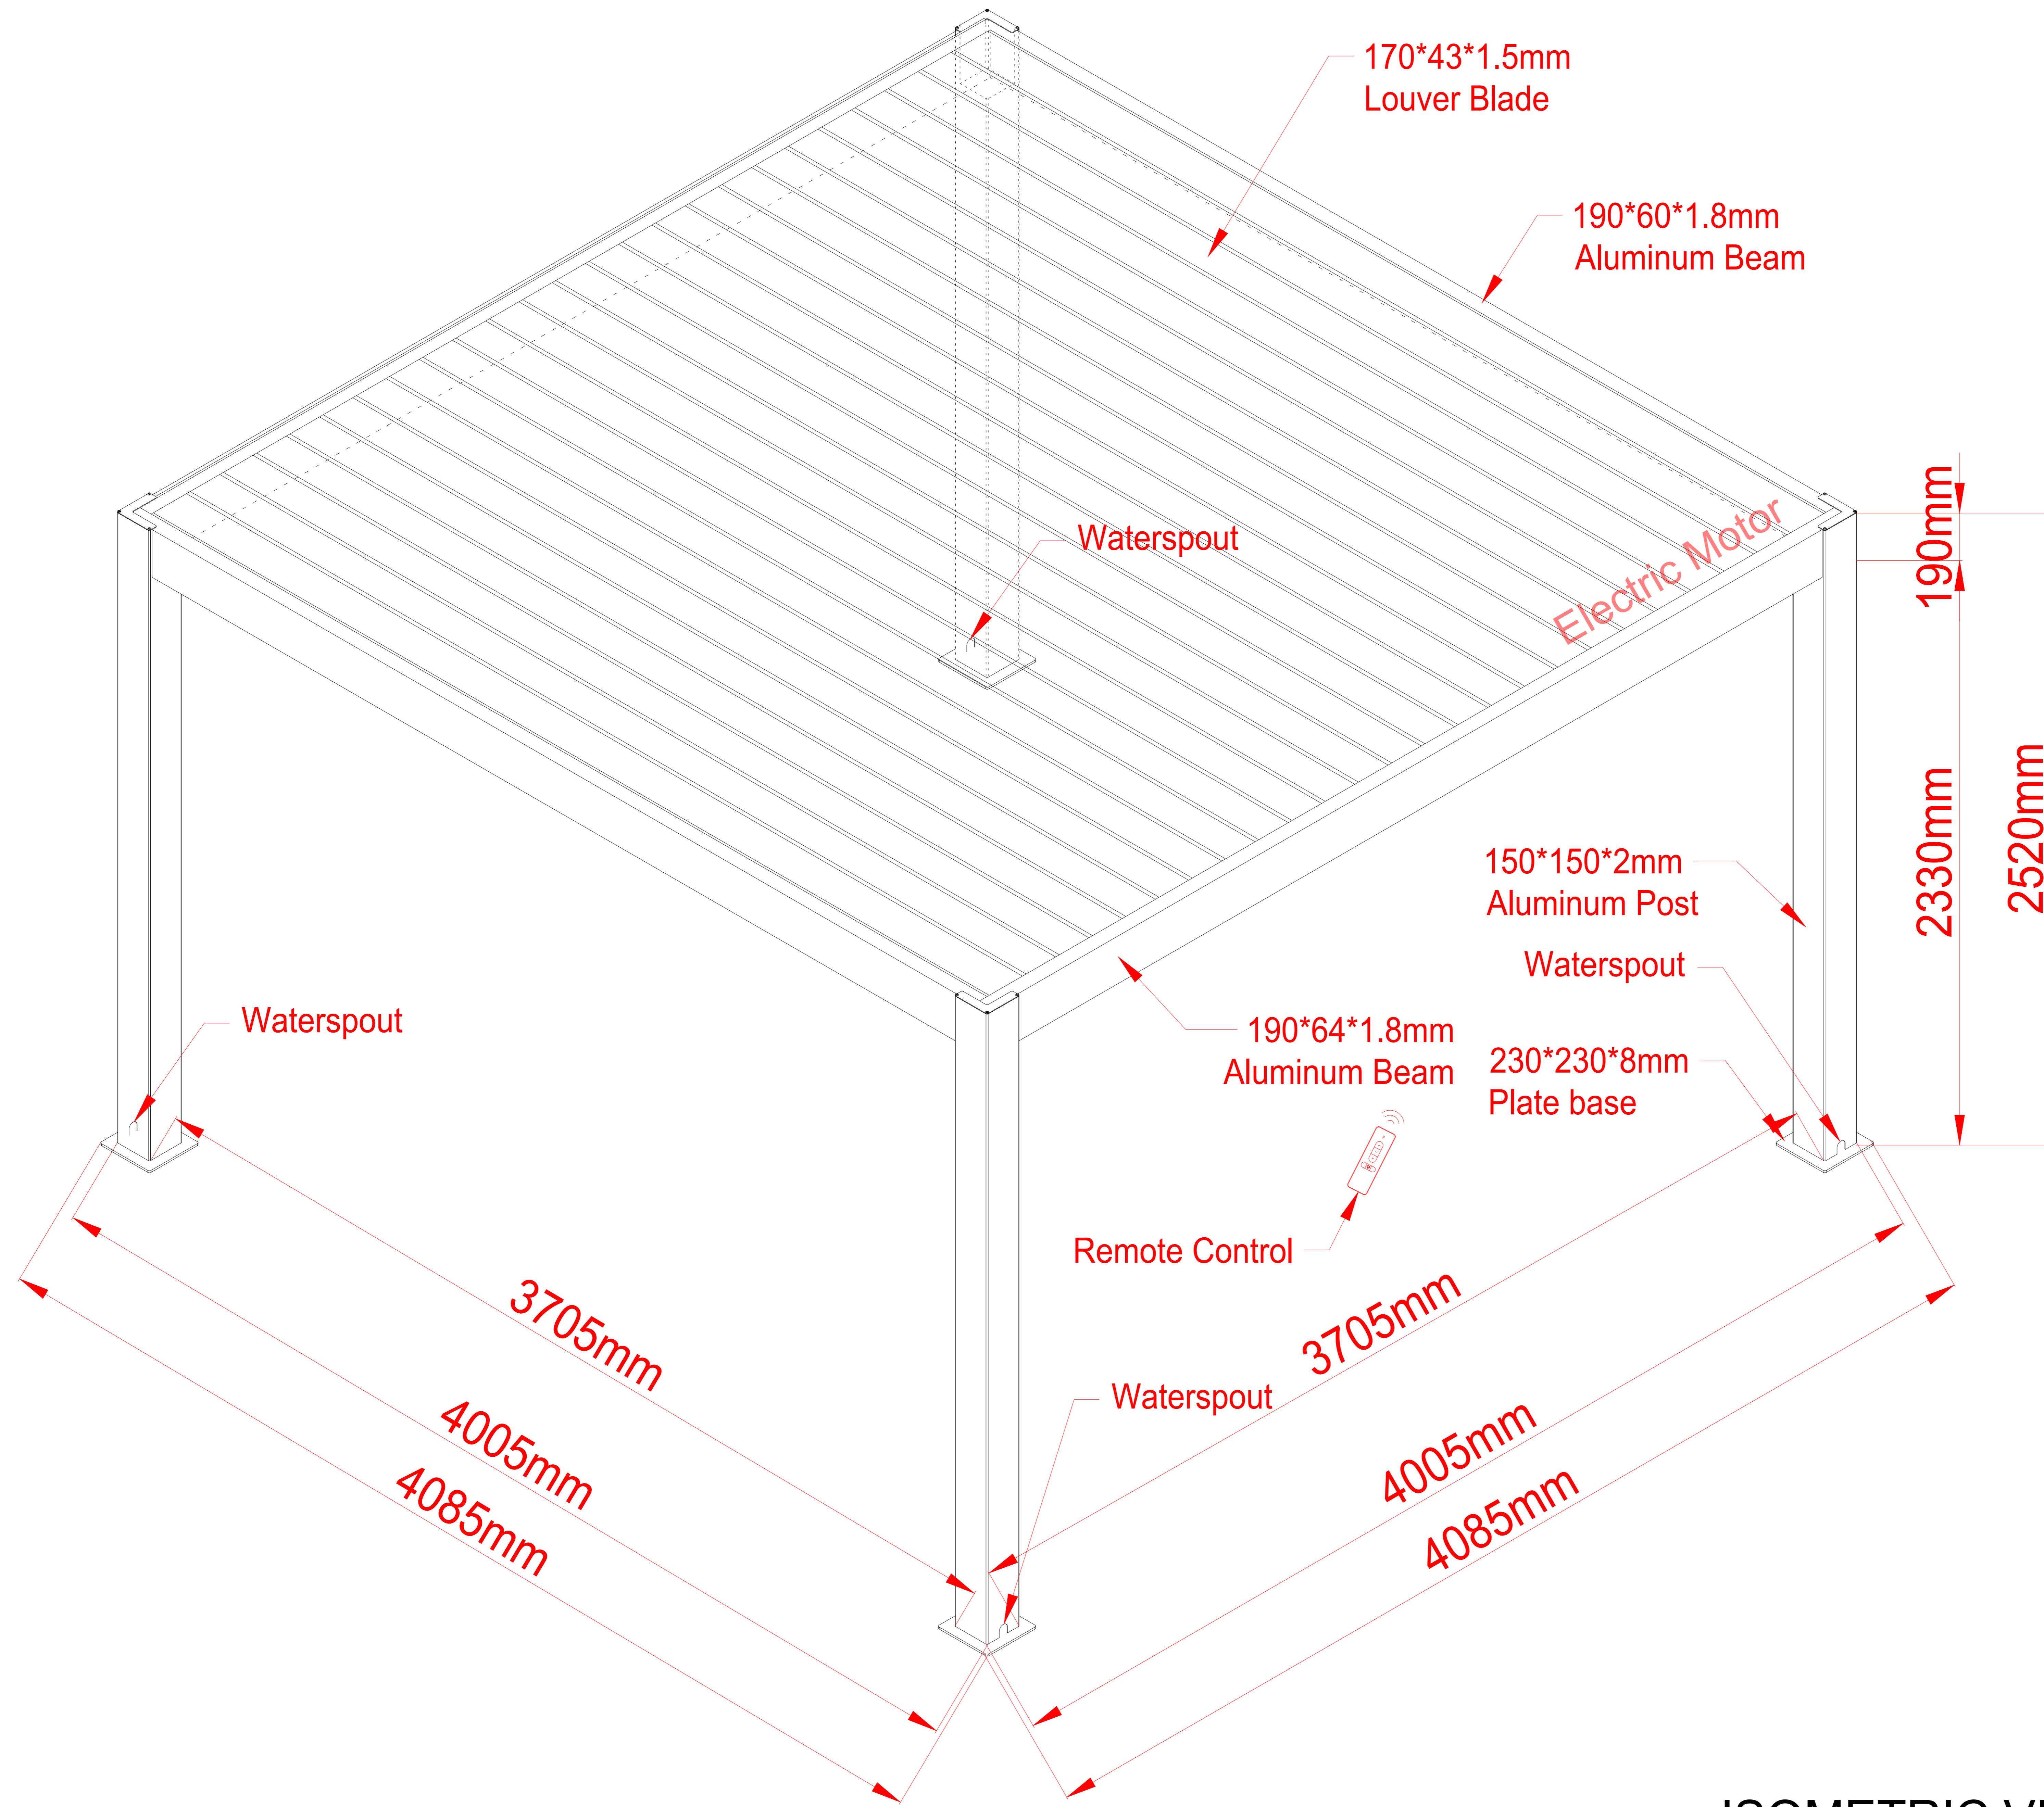

**ISOMETRIC VIEW**



**SPA SOLUTIONS**  
THE DREAM OF HAPPINESS

SPA SOLUTIONS GMBH

CLIENT :

TITLE :

Sunshading & Waterproof Roof

JOB :

Standard Technical Detail

DRAWING NO.:

UNIT :

mm

@ PAPER SIZE :

A0

DESIGNER :

Dylan


DRAWING DATE :

07/18/2023


COMMENTS :

www.spa-solutions.ch  
dylan.ayer@spa-solutions.ch  
Industriestrasse Althau 1  
5303 Würenlingen  
T +41798506869


# Motorized SkyMax Ultra Sized 4085mm x 4085mm x 2520mm

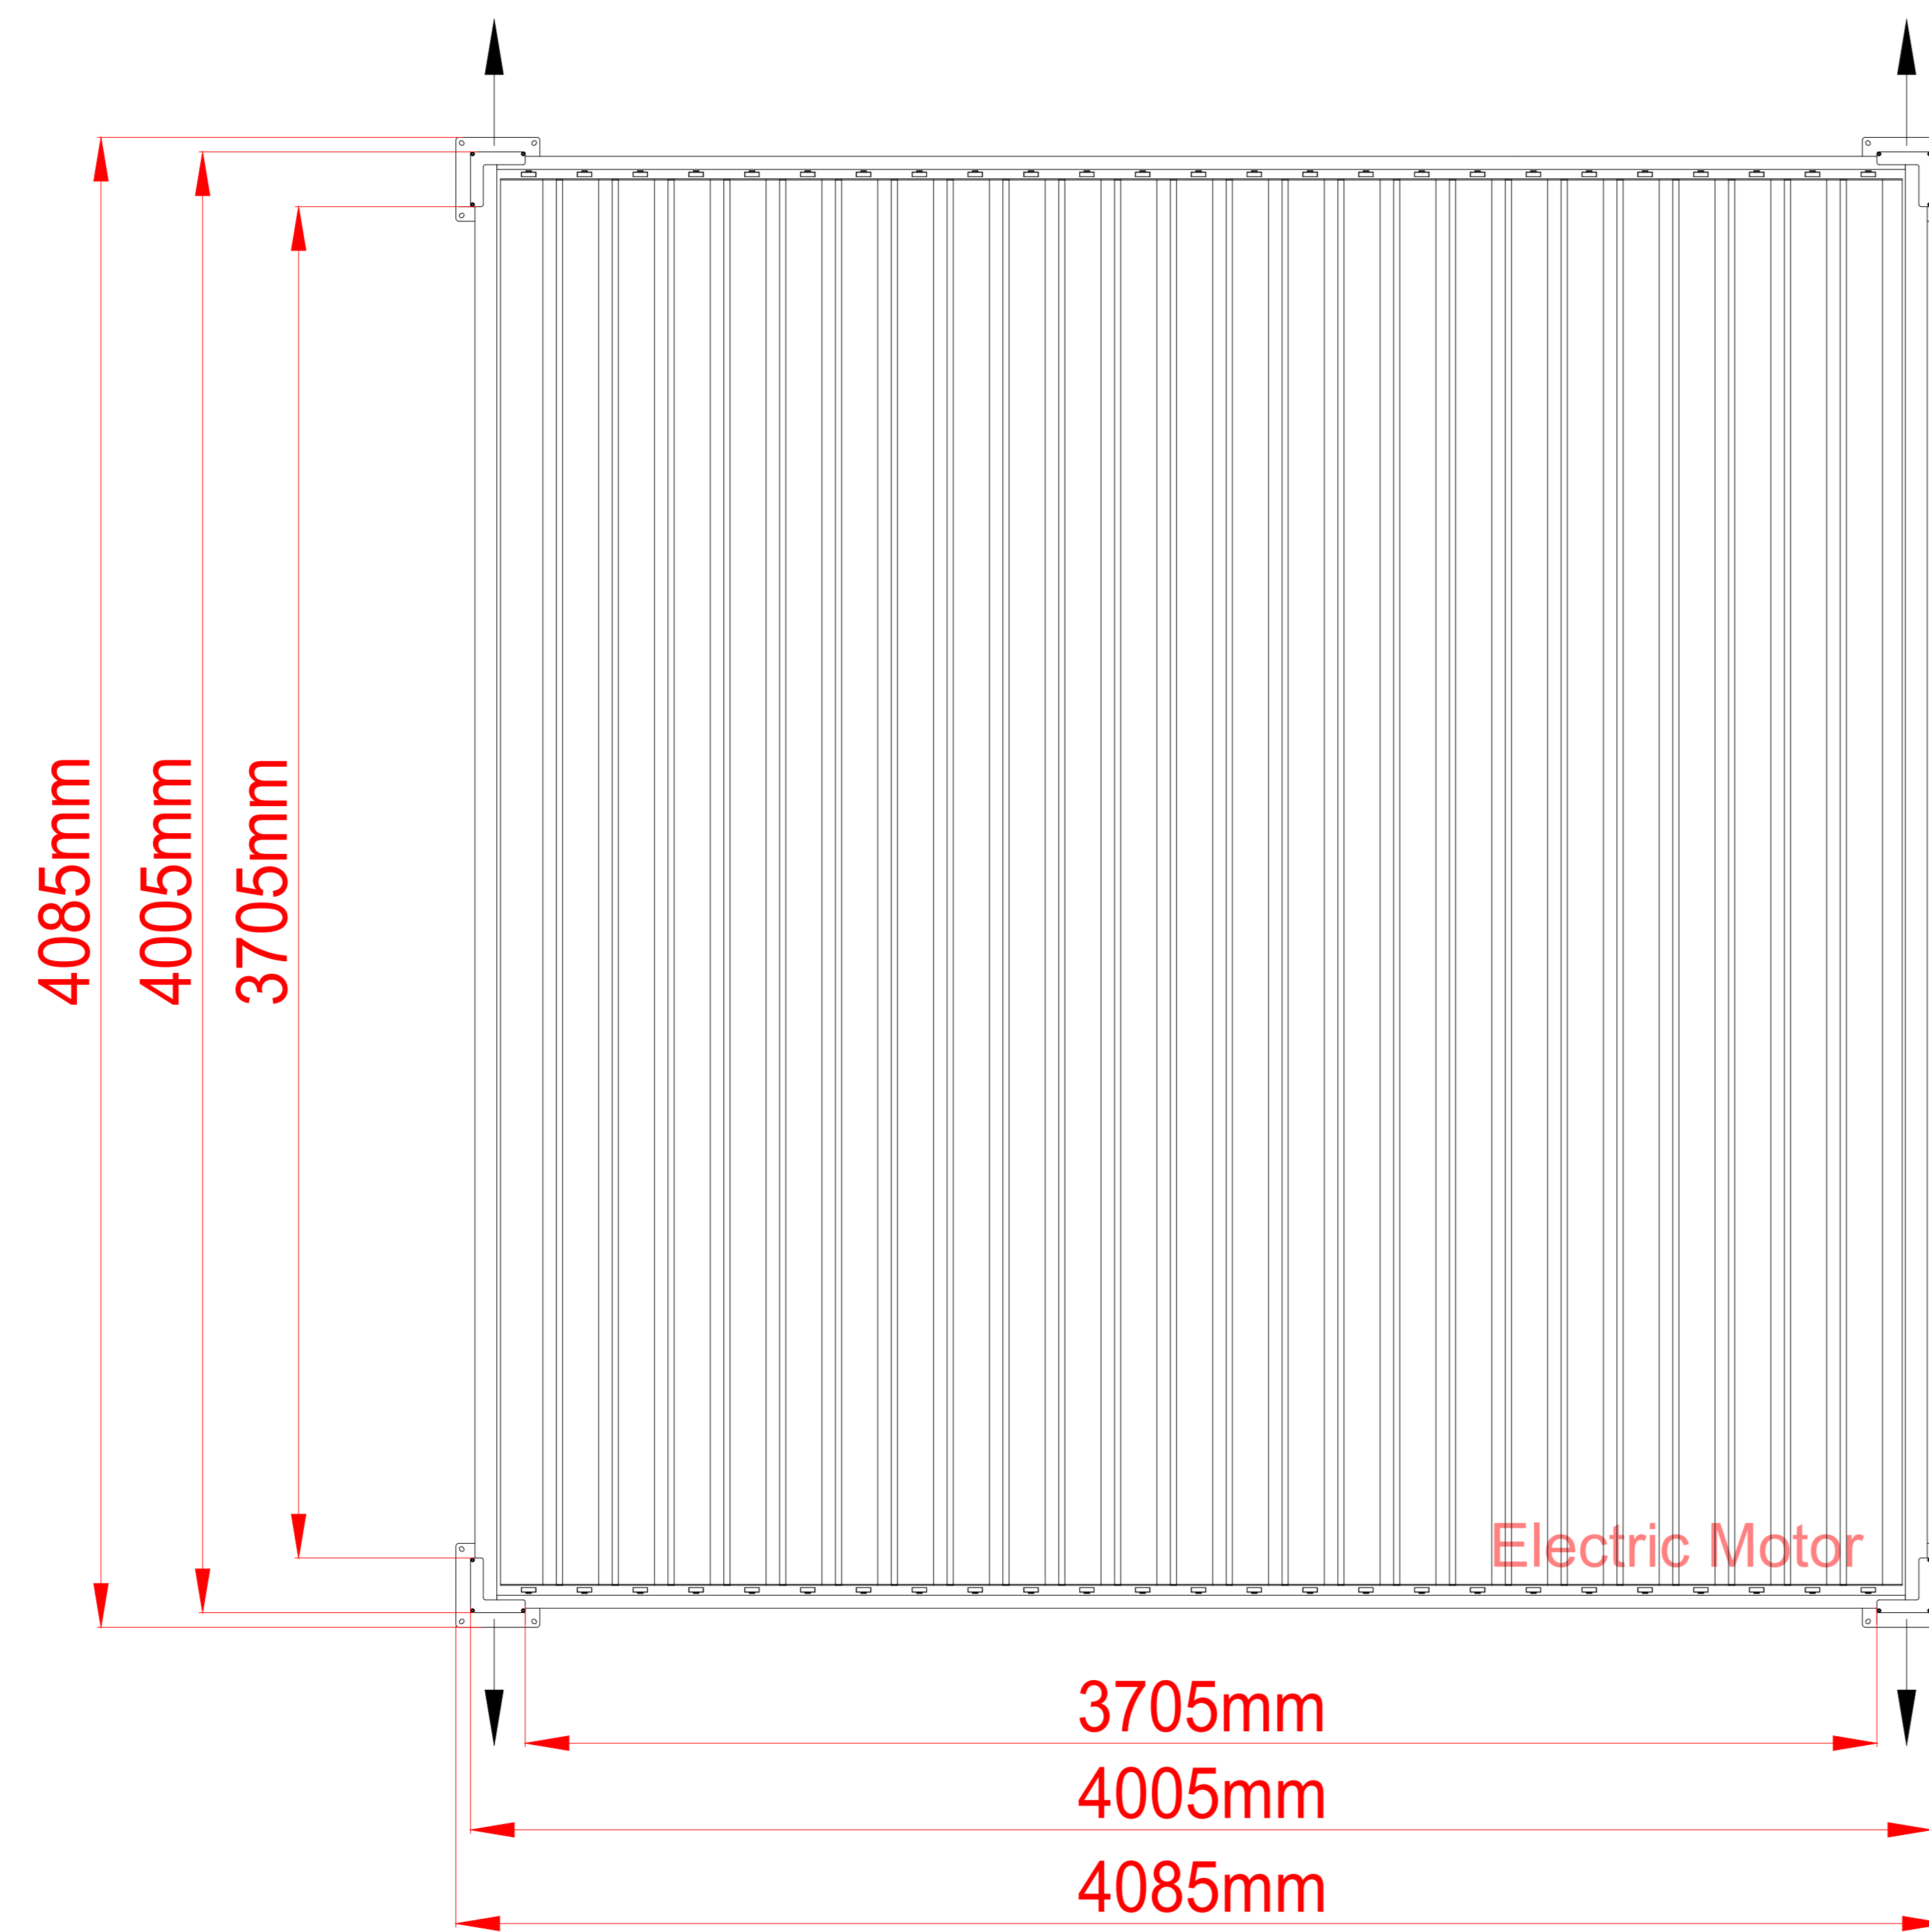

PLAN VIEW

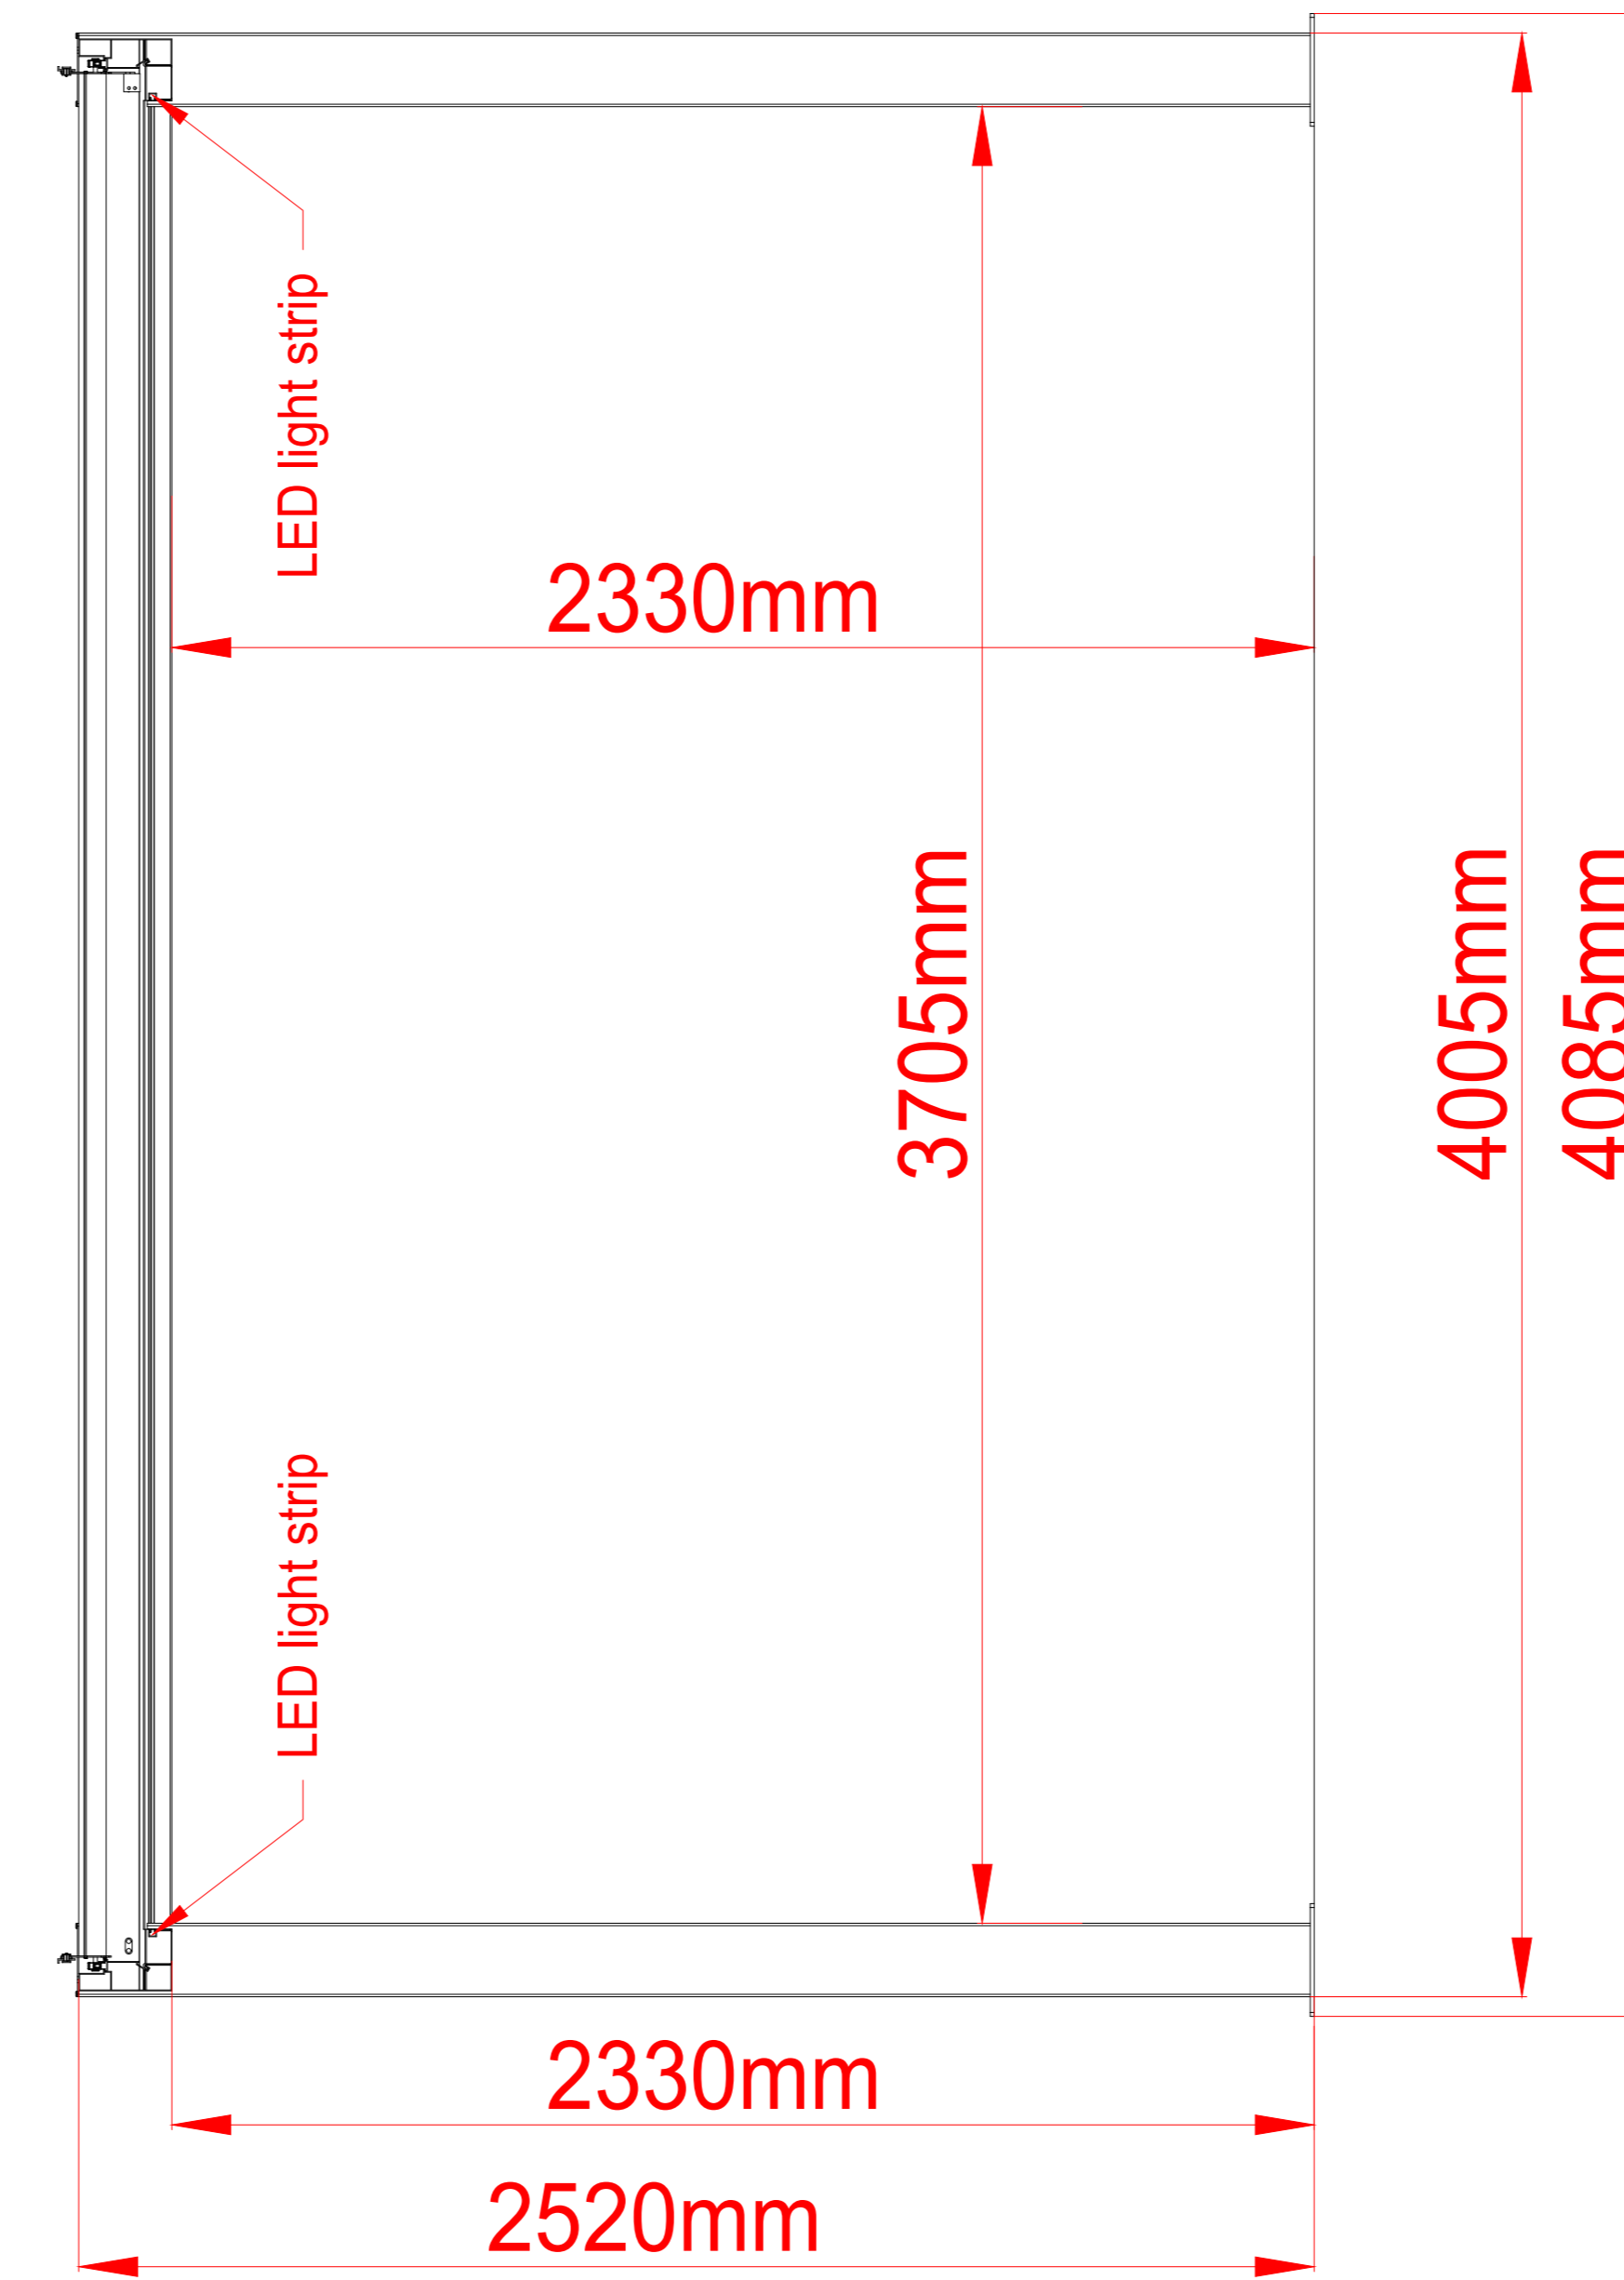

ELEVATION VIEW

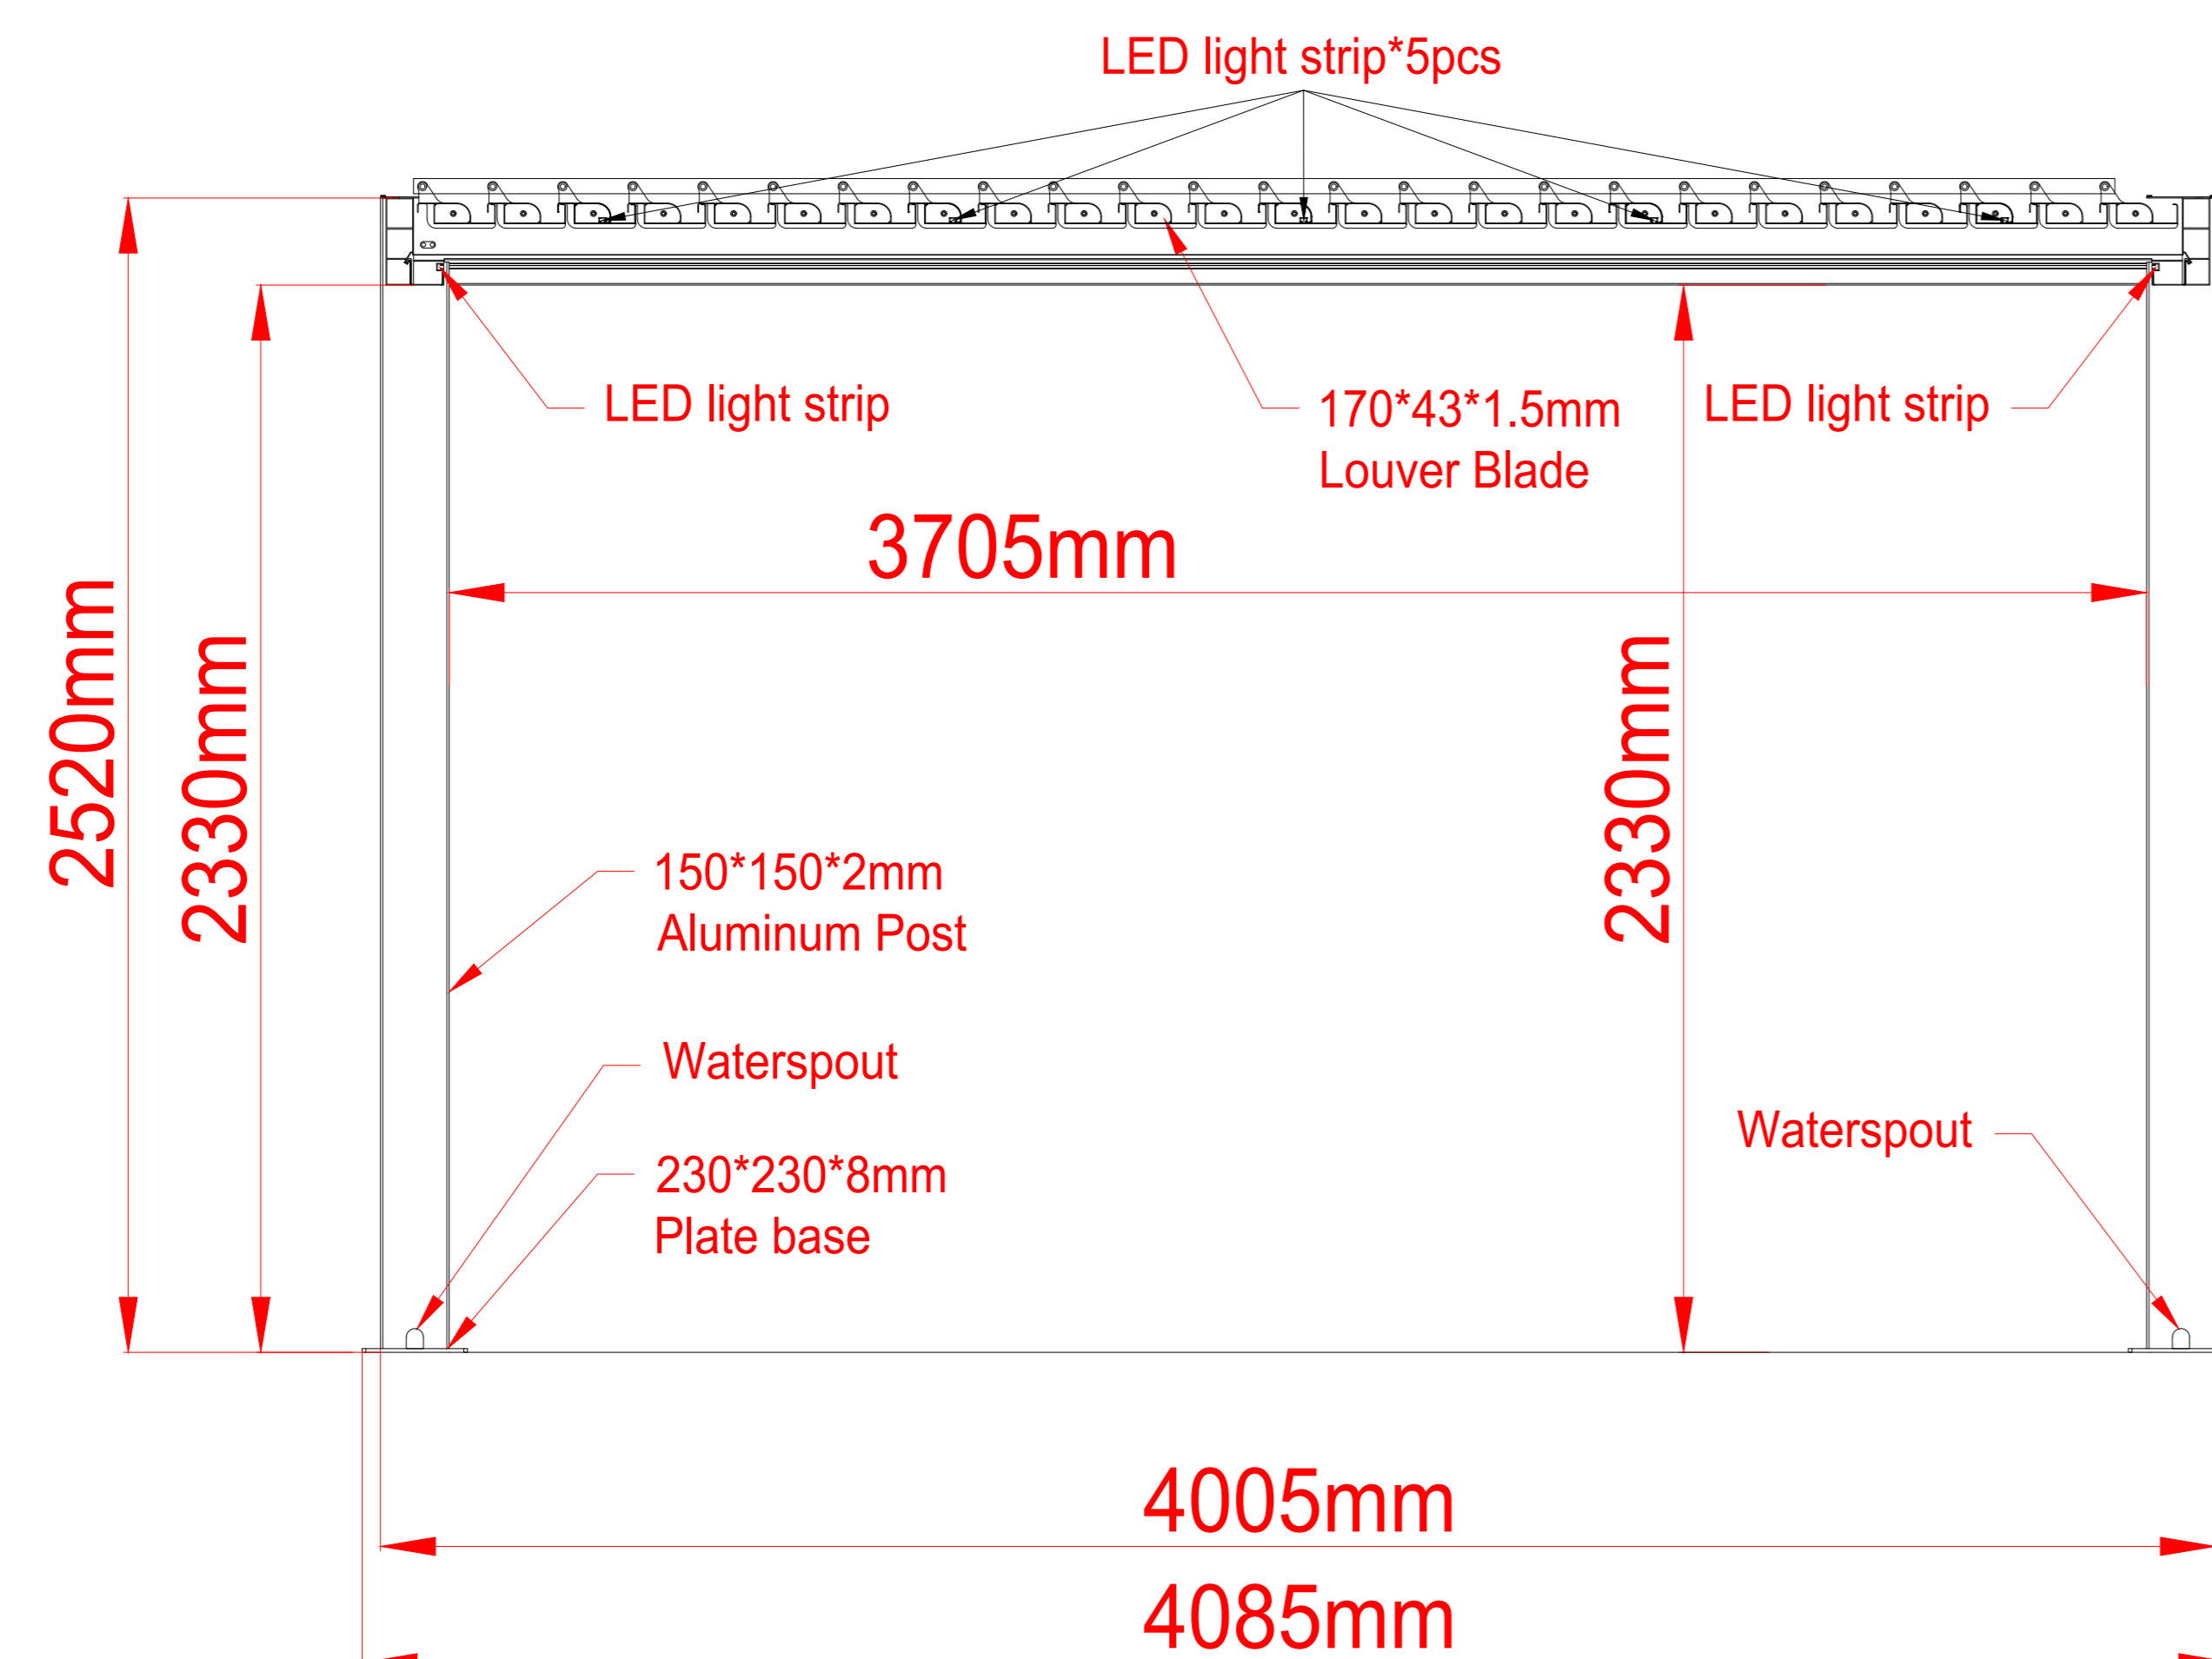

ELEVATION VIEW



SPA SOLUTIONS  
THE DREAM OF HAPPINESS

SPA SOLUTIONS GMBH

CLIENT :

TITLE :

Sunshading & Waterproof Roof

JOB :

Standard Technical Detail

DRAWING NO.:

UNIT : mm

@ PAPER SIZE : A0


DESIGNER : Dylan

DRAWING DATE : 07/18/2023

COMMENTS :

www.spa-solutions.ch  
dylan.ayer@spa-solutions.ch  
Industriestrasse Althau 1  
5303 Würenlingen  
T +41798506869

# Motorized SkyMax Ultra Sized 4085mm x 4085mm x 2520mm

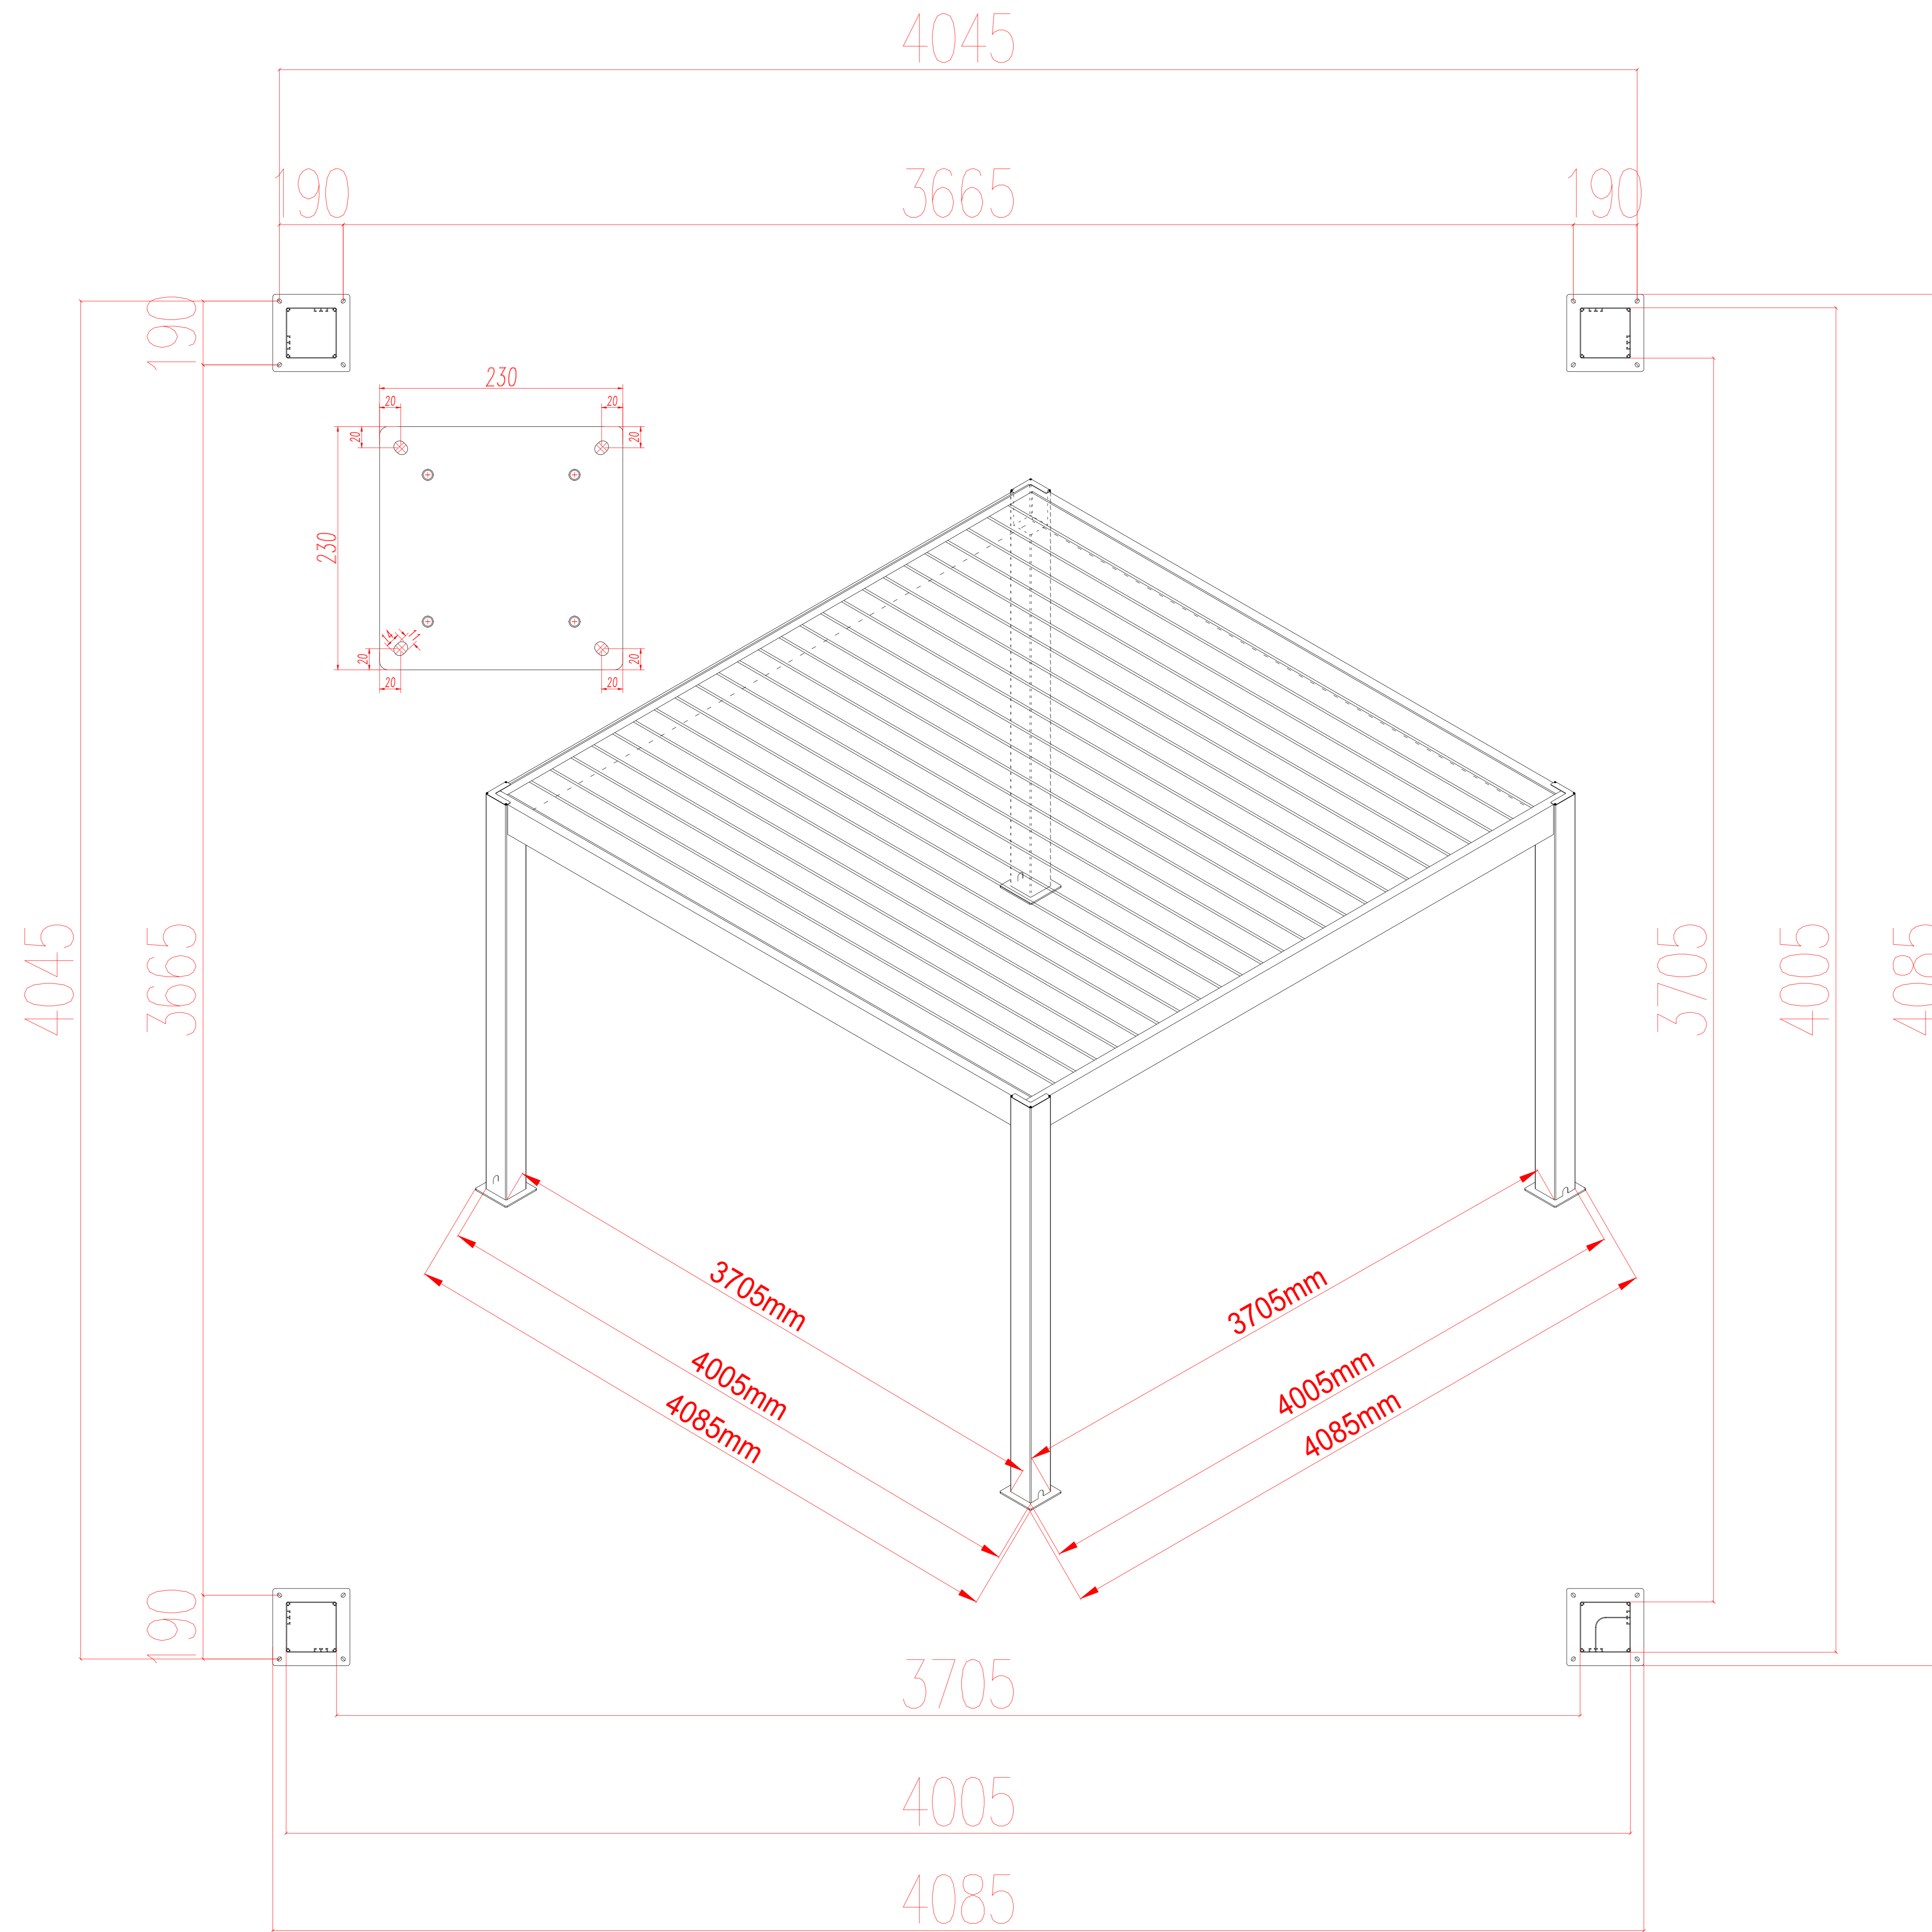

**PLAN VIEW**



**SPA SOLUTIONS**  
THE DREAM OF HAPPINESS

SPA SOLUTIONS GMBH

CLIENT :

TITLE :

Sunshading & Waterproof Roof

JOB :

Standard Technical Detail

DRAWING NO.:

UNIT : mm

@ PAPER SIZE : A0

DESIGNER : Dylan

DRAWING DATE : 07/18/2023

COMMENTS :

www.spa-solutions.ch  
dylan.ayer@spa-solutions.ch  
Industriestrasse Althau 1  
5303 Würenlingen  
T +41798506869