



575 Naples St.
Mendota, CA 93640

info@wetstonedesign.co
559-269-7363

PROJECT NAME:
Firepit Lumera Agudo 75 in

ARQUITECT / DESIGNER:
Luis C

DRAWING PACKAGE:
Parts for Lumera Agudo
75 in

SHEET CONTENTS:
Final Drawing

MATERIAL:
Concrete


FINISHING:
-

COLOR:
-


| AUTHOR | DATE |
|--------|------------|
| LC | 01/17/2022 |
| | |
| | |
| | |

NOTES:
-


SHEET NO.
A01

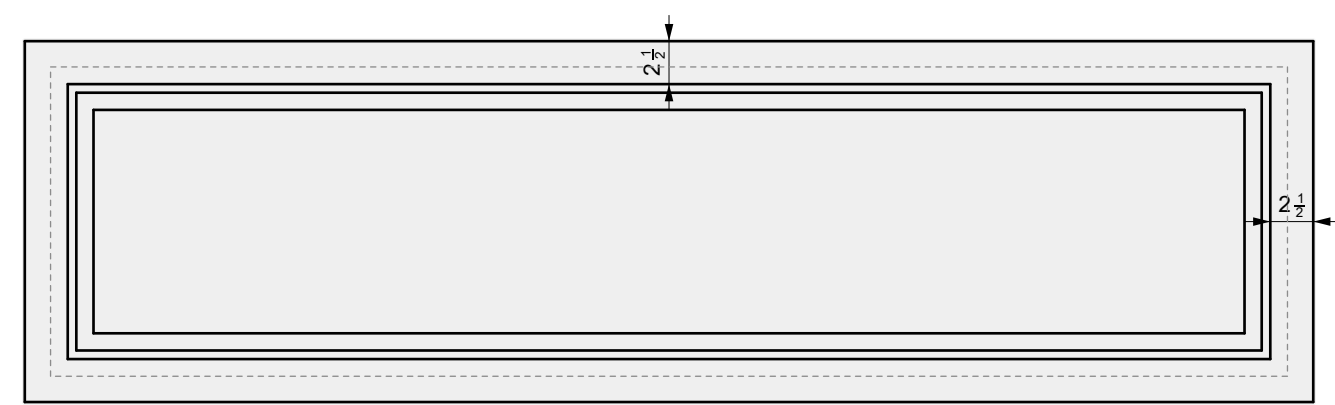


01 TOP VIEW

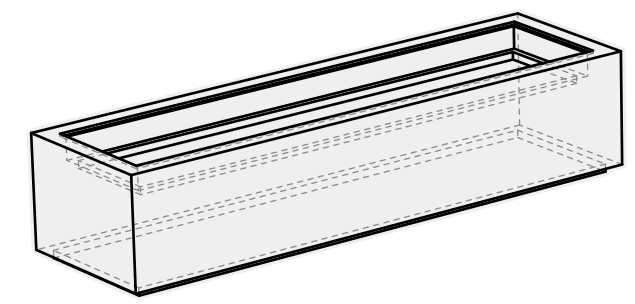

04 PERSPECTIVE

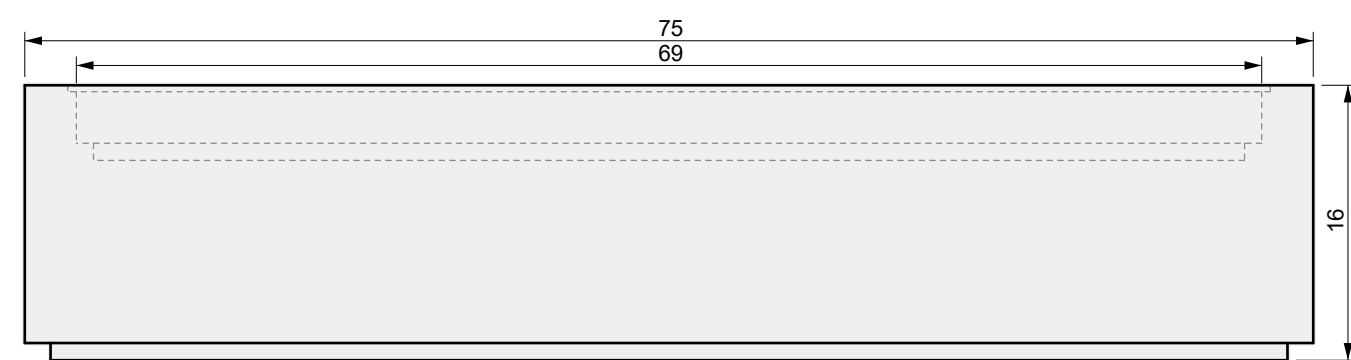

02 FRONT VIEW

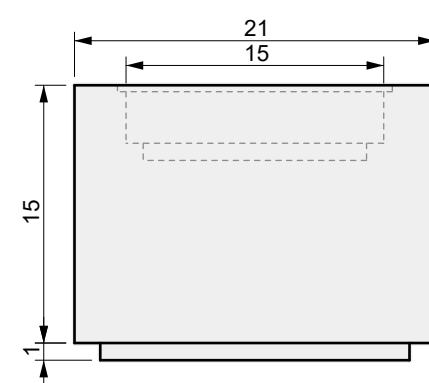

03 SIDE VIEW

A

B

C

D



575 Naples St.
Mendota, CA 93640

info@wetstonedesign.co
559-269-7363

PROJECT NAME:
Firepit Lumera Agudo 75 in

ARCHITECT / DESIGNER:
Luis C

DRAWING PACKAGE:
Parts for Lumera Agudo
75 in

SHEET CONTENTS:
Burner Setting

MATERIAL:
-



FINISHING:
-

COLOR:
-

| AUTHOR | DATE |
|--------|------------|
| LC | 01/17/2022 |
| | |
| | |
| | |

NOTES:
-

SHEET NO.
A02

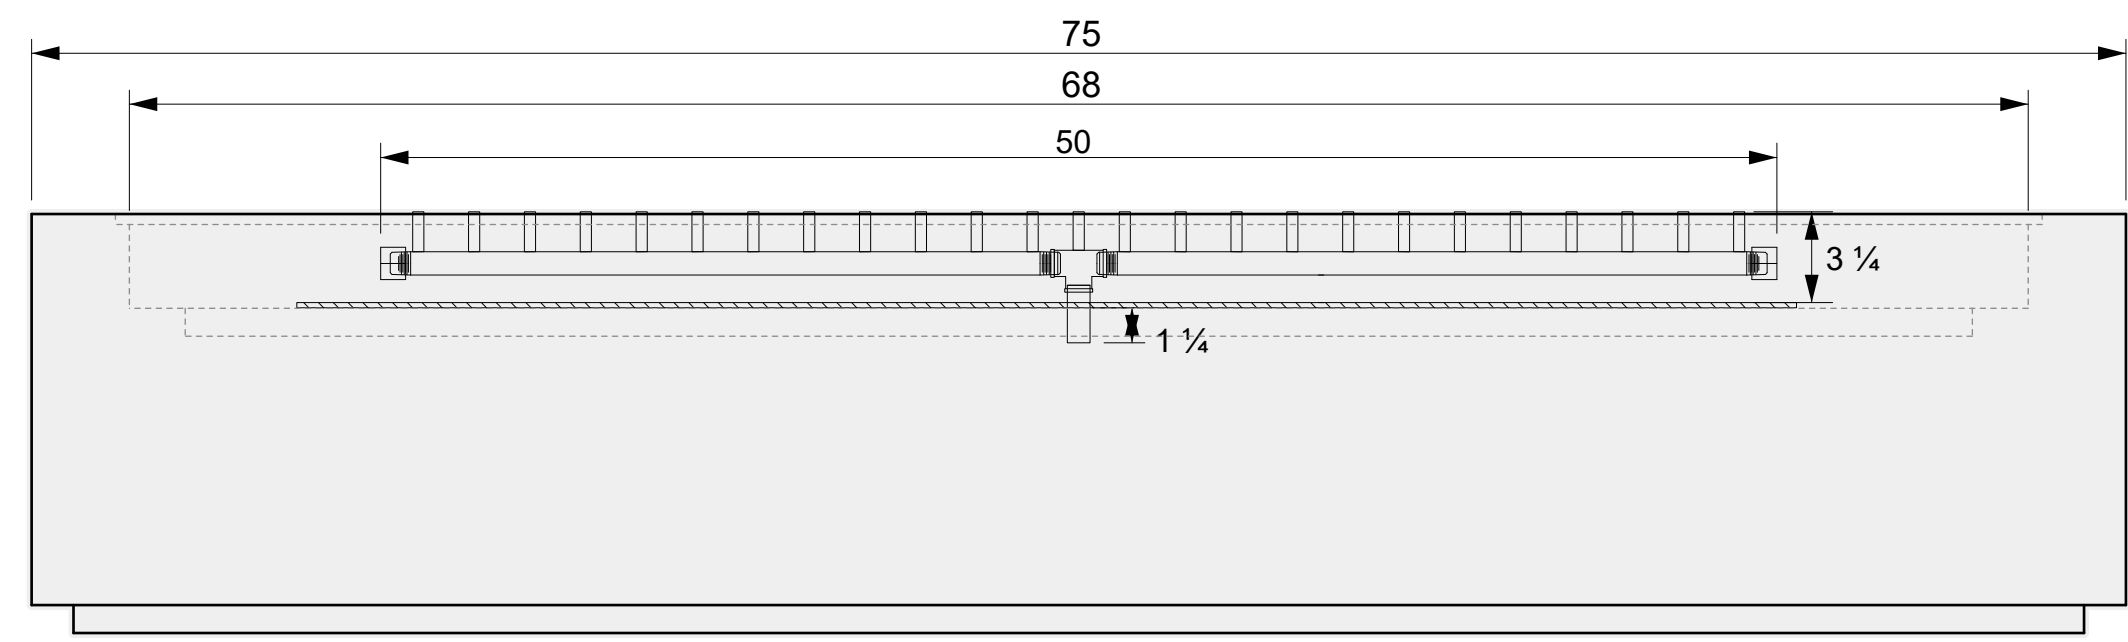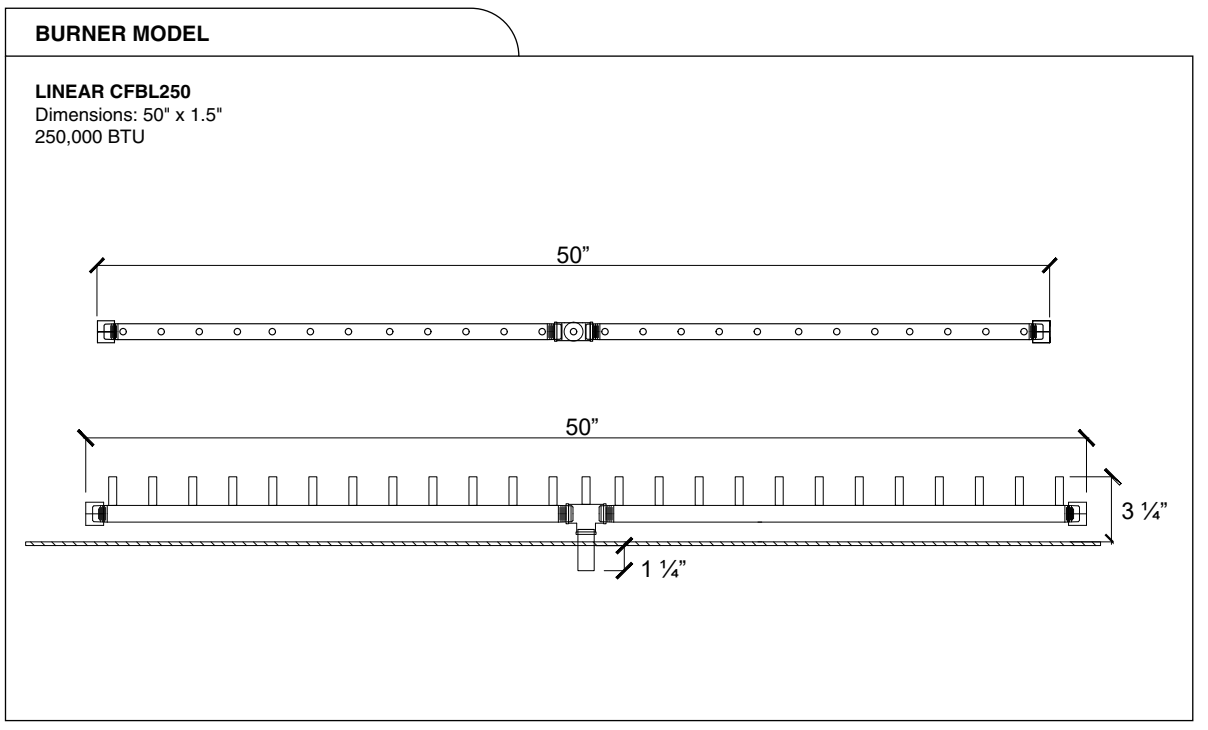

01 SIDE VIEW

A

B

C

D



575 Naples St.
Mendota, CA 93640

info@wetstonedesign.co
559-269-7363

PROJECT NAME:
Firepit Lumera Agudo 75 in

ARQUITECT / DESIGNER:
Luis C

DRAWING PACKAGE:
Parts for Lumera Agudo
75 in

SHEET CONTENTS:
Aluminum Top

MATERIAL:
Aluminum Sheet 1/4 in


FINISHING:
-

COLOR:
-


| AUTHOR | DATE |
|--------|------------|
| LC | 01/17/2022 |
| | |
| | |
| | |

NOTES:
-


SHEET NO.
A03

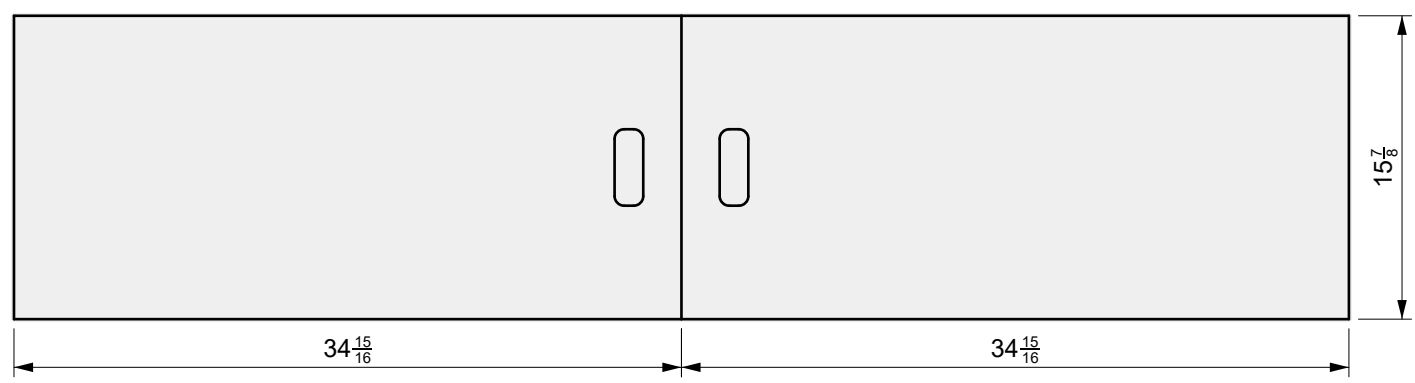

01 TOP VIEW

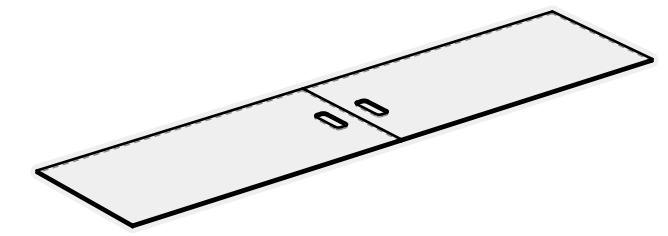

03 PERSPECTIVE

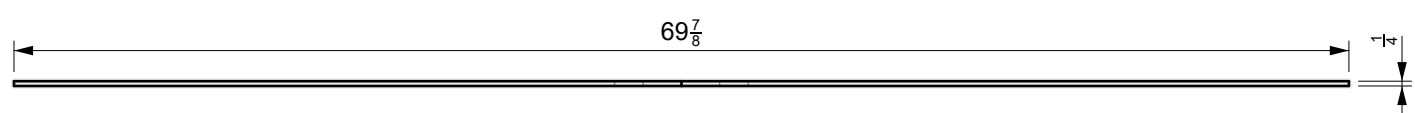

02 FRONT VIEW



575 Naples St.
Mendota, CA 93640

info@wetstonedesign.co
559-269-7363

PROJECT NAME:
Firepit Lumera Agudo 75 in

ARCHITECT / DESIGNER:
Luis C

DRAWING PACKAGE:
Parts for Lumera Agudo
75 in

SHEET CONTENTS:
Stainless Steel Plate

MATERIAL:
1/16 in Stainless Steel
Sheet


FINISHING:
-

COLOR:
-


| AUTHOR | DATE |
|--------|------------|
| LC | 01/17/2022 |
| | |
| | |
| | |

NOTES:
-


SHEET NO.
A04

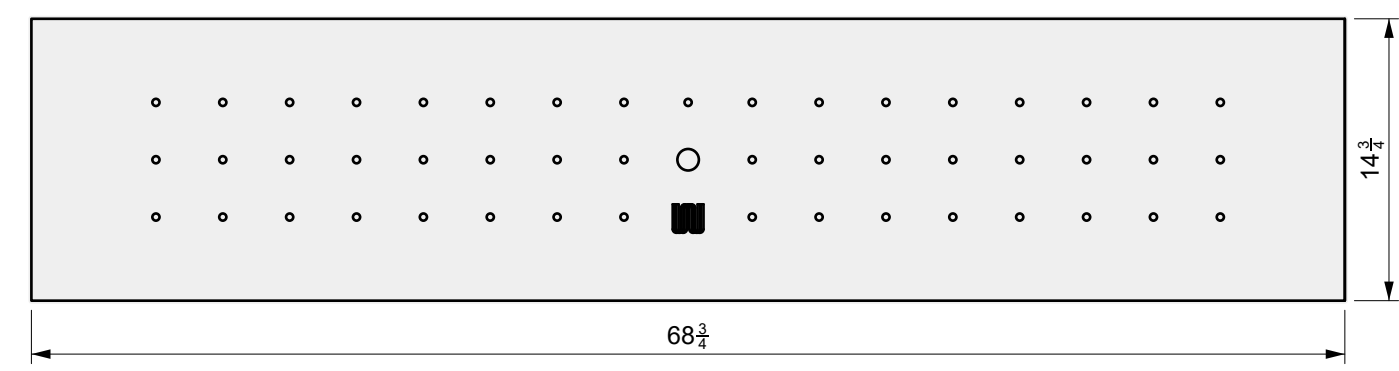

01 TOP VIEW

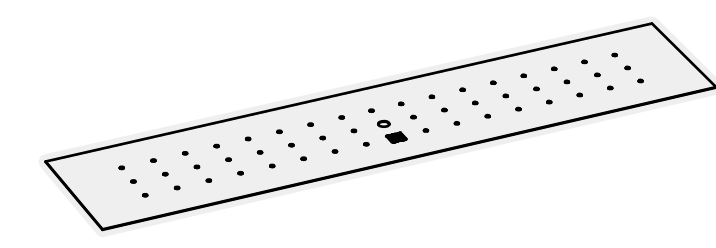

03 PERSPECTIVE

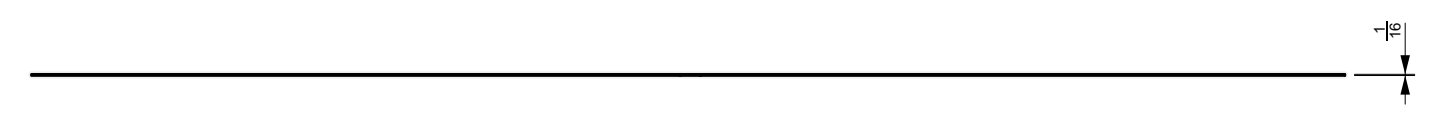

02 FRONT VIEW