
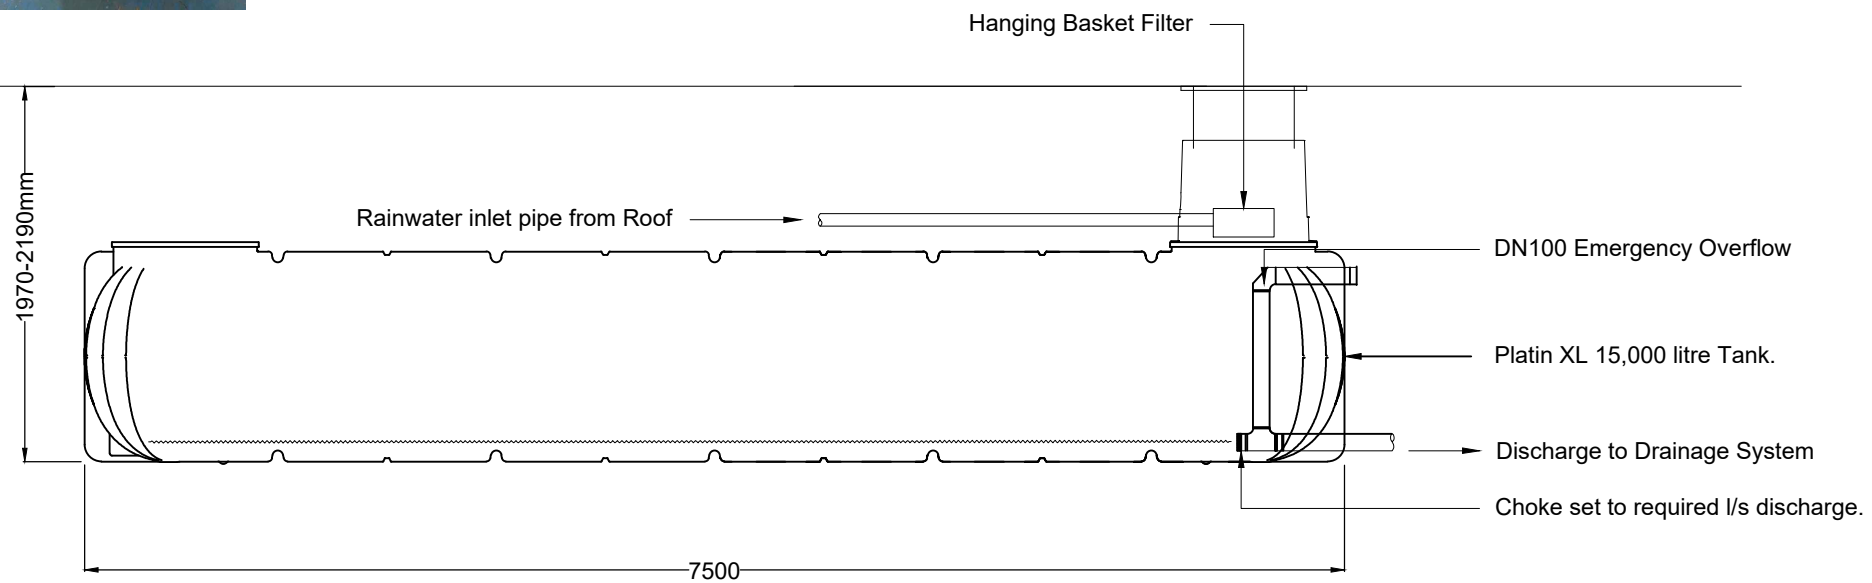
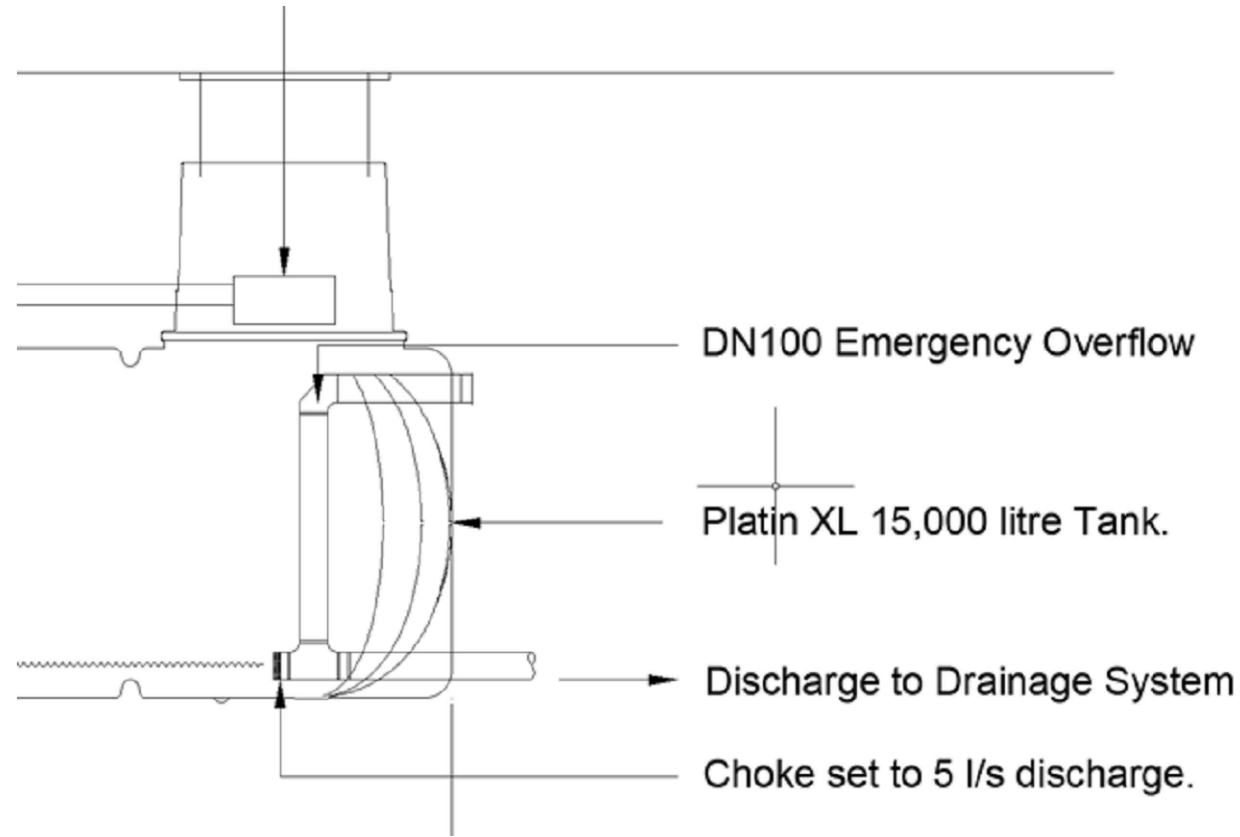


THIS DOCUMENT IS SUPPLIED IN STRICT CONFIDENCE AND MUST NOT BE LENT, REPRODUCED OR DISCLOSED TO ANY THIRD PARTY WITHOUT THE WRITTEN CONSENT OF GRAF UK LIMITED

**DO NOT SCALE - IF IN DOUBT ASK**

NOTES:-

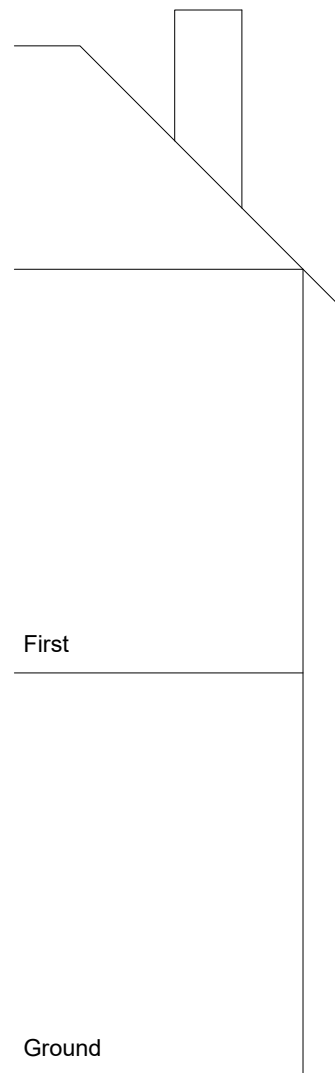

P0	FOR GUIDANCE	DS	14.10.22
REV.	DESCRIPTION	BY	DATE

ISSUE

**GRAF** GRAF UK Limited  
 Graf UK Limited | Regen House | Beaumont Road | Banbury | OX16 1RH  
 T: 01608 661500 F: 01295 211333  
 E: info@grafuk.co.uk www.grafuk.co.uk

DRAWN : DS	DATE : 14.10.22
CHECKED : .	SCALE : NTS@A3

PROJECT  
**SWM Schematic**

DESCRIPTION  
**GRAF Platin Attenuation Tank XXL**

DRAWING No.	REV.
<b>Detension_System</b>	<b>P0</b>