

4

3

2

1

D

D

C


C

B

B

A

A

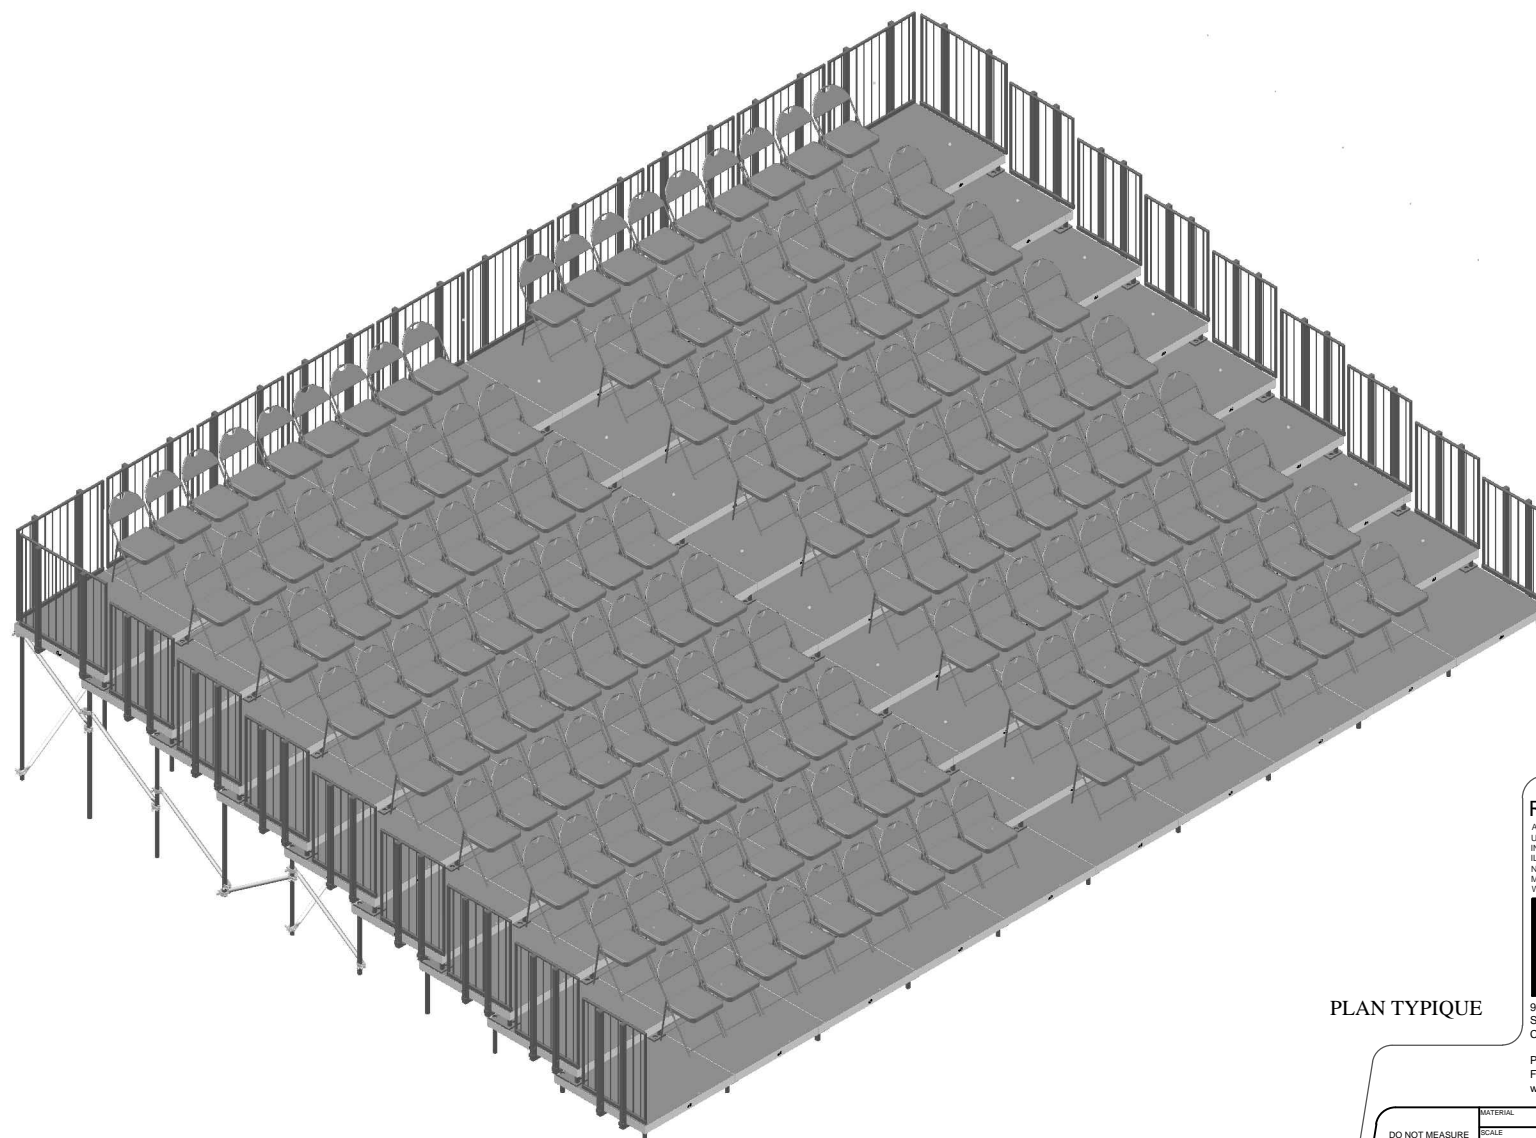**REPRODUCTION FORBIDDEN**

ANY REPRESENTATION, REPRODUCTION, INTEGRAL OR PARTIAL USE, DONE WITHOUT THE WRITTEN CONSENT OF INFRASTRUCTURE TOGO INC. IS PROHIBITED. UNLAWFUL AND ILLEGAL. THIS DOCUMENT IS PROTECTED BY LAW. ANY NON-AUTHORIZED REPRESENTATION OR REPRODUCTION BY ANY METHOD WHATSOEVER, CONSTITUTES AN INFRINGEMENT WHICH WILL BE SANCTIONED, AS PROVIDED BY LAW.




927, rue Gaudette, Parc Industriel
Saint-Jean-sur-Richelieu (Québec)
Canada J3B 7S7

Phone : (450) 359-4000
Fax : (450) 359-4242
www.decktogo.com

PLAN TYPIQUE

DO NOT MEASURE		MATERIAL	
THE DIMENSIONS ARE IN INCHES		SCALE	DRAWING BY KEVIN PONTON
REMOVE CUTTING EDGES		DATE	8/10/2017
VER. 1		DECK TYPE	T.S
DATE		TITLE	9ROW X 40'
DRAWING NUMBER		1	

SEAL
SHEET 1 OF 5

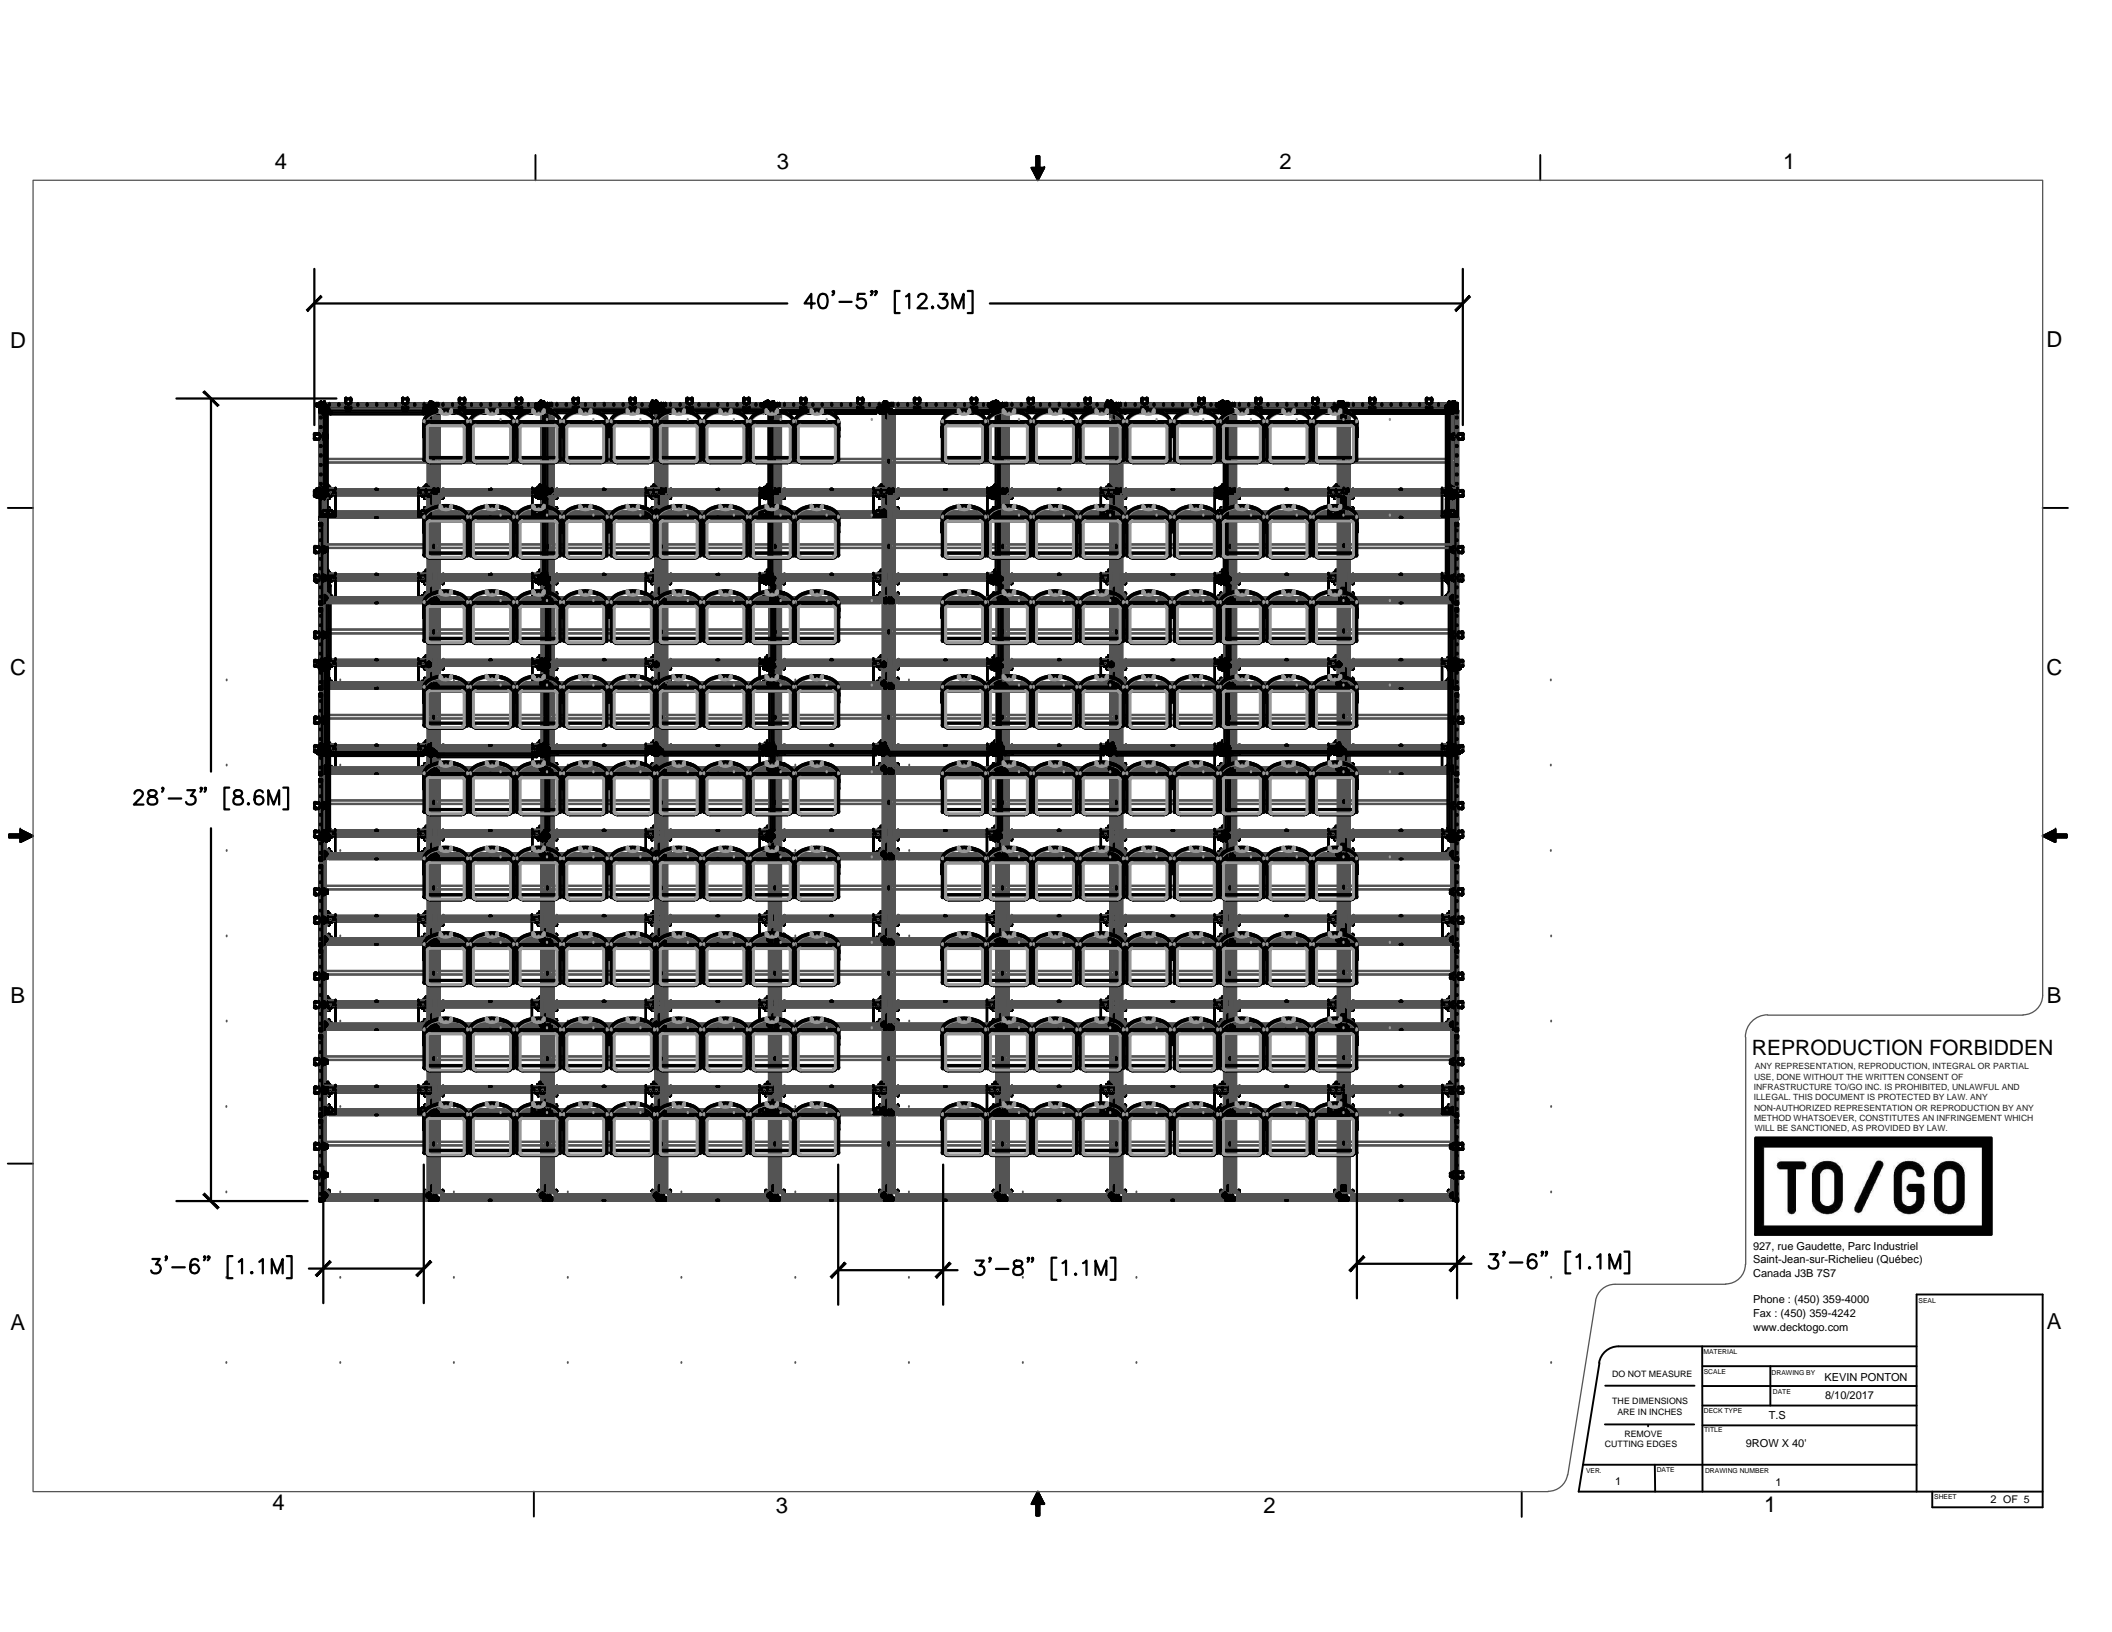

REPRODUCTION FORBIDDEN

ANY REPRESENTATION, REPRODUCTION, INTEGRAL OR PARTIAL USE, DONE WITHOUT THE WRITTEN CONSENT OF INFRASTRUCTURE TOGO INC. IS PROHIBITED. UNLAWFUL AND ILLEGAL. THIS DOCUMENT IS PROTECTED BY LAW. ANY NON-AUTHORIZED REPRESENTATION OR REPRODUCTION BY ANY METHOD WHATSOEVER, CONSTITUTES AN INFRINGEMENT WHICH WILL BE SANCTIONED, AS PROVIDED BY LAW.




927, rue Gaudette, Parc Industriel
Saint-Jean-sur-Richelieu (Québec)
Canada J3B 7S7

Phone : (450) 359-4000
Fax : (450) 359-4242
www.decktogo.com

DO NOT MEASURE		MATERIAL
THE DIMENSIONS ARE IN INCHES		SCALE
REMOVE CUTTING EDGES		DRAWING BY KEVIN PONTON
VER. 1	DATE	DATE 8/10/2017
		DECK TYPE T.S
		TITLE 9ROW X 40'
		DRAWING NUMBER 1

SEAL

SHEET 2 OF 5

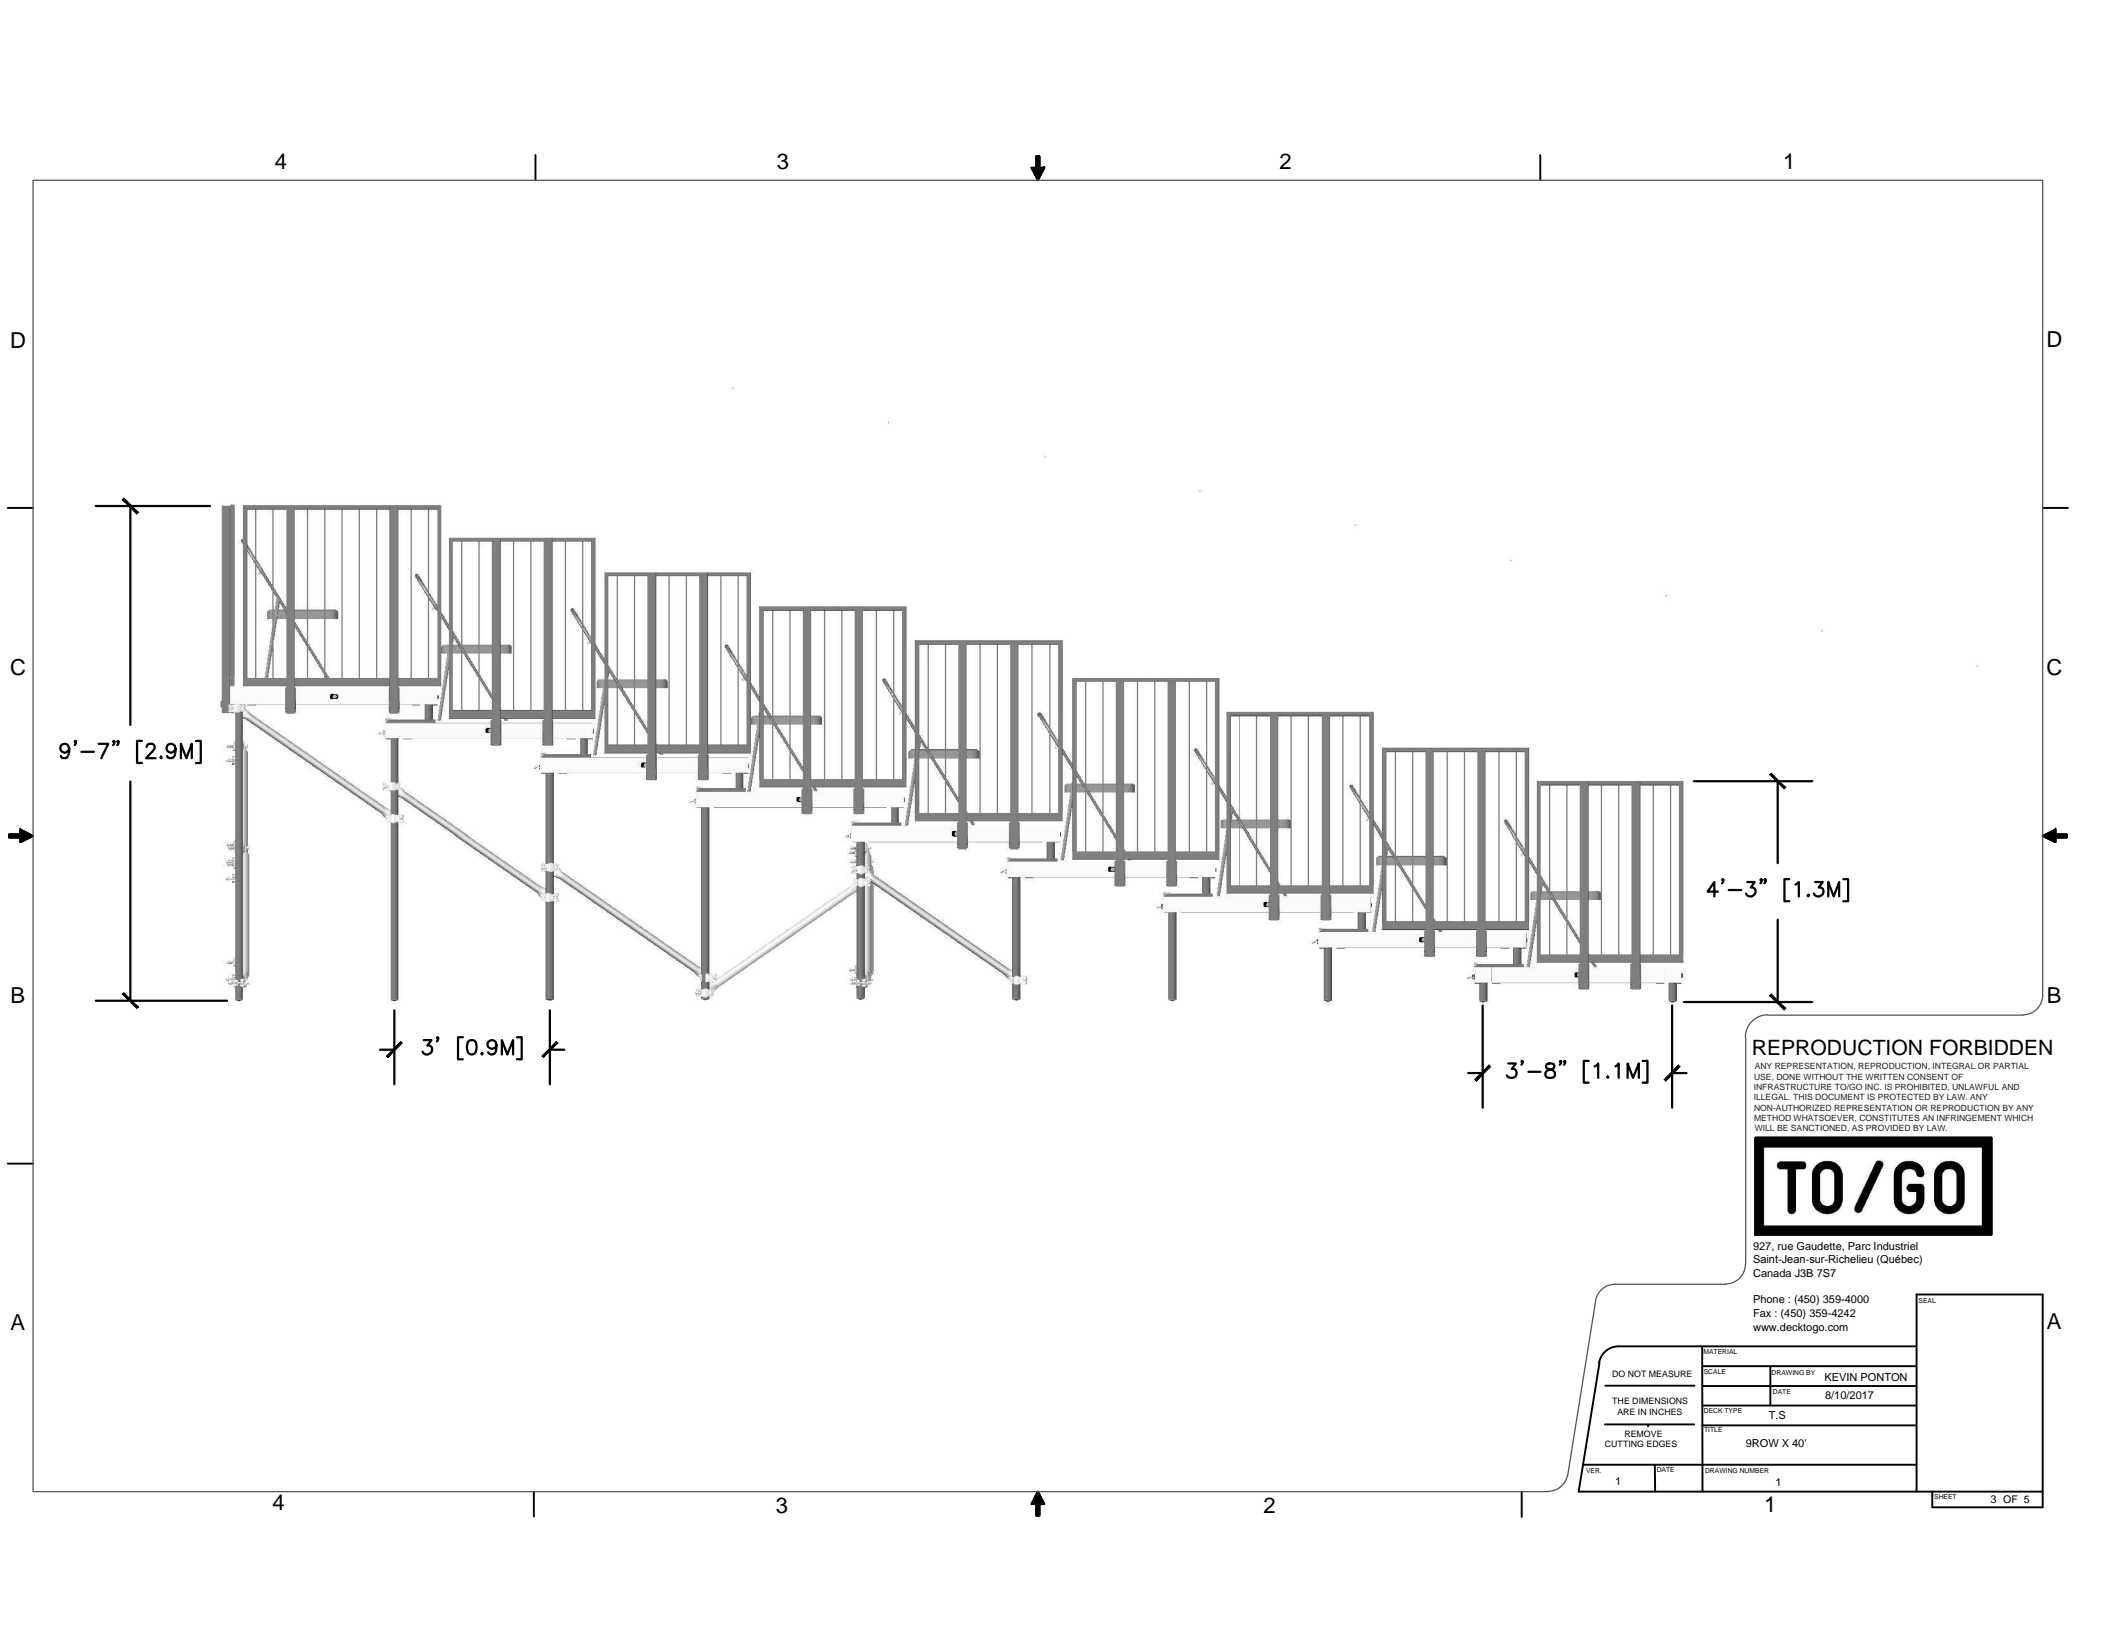

REPRODUCTION FORBIDDEN

ANY REPRESENTATION, REPRODUCTION, INTEGRAL OR PARTIAL USE, DONE WITHOUT THE WRITTEN CONSENT OF INFRASTRUCTURE TOGO INC. IS PROHIBITED, UNLAWFUL AND ILLEGAL. THIS DOCUMENT IS PROTECTED BY LAW. ANY NON-AUTHORIZED REPRESENTATION OR REPRODUCTION BY ANY METHOD WHATSOEVER, CONSTITUTES AN INFRINGEMENT WHICH WILL BE SANCTIONED, AS PROVIDED BY LAW.



927, rue Gaudette, Parc Industriel
Saint-Jean-sur-Richelieu (Québec)
Canada J3B 7S7

Phone : (450) 359-4000
Fax : (450) 359-4242
www.decktogo.com

DO NOT MEASURE		MATERIAL	
THE DIMENSIONS ARE IN INCHES		SCALE	DRAWING BY KEVIN PONTON
REMOVE CUTTING EDGES		DATE	8/10/2017
VER. 1		DECK TYPE	T.S
DATE		TITLE	9ROW X 40'
DRAWING NUMBER 1		SHEET 3 OF 5	

Parts List										
ITEM	QTY	NAME								
1	12	Aluminum Guardrail Frame (Code compliant for public use) BLACK FINISH_4'x42''_842315051328	8	11	Aluminum Legs (Standard 1.900) (Kit of 4)_72''_842315020386	17	11	Aluminum Legs (Standard 1.900) (Kit of 4)_24''_842315020041	2	
2	11	ALUMINUM LEGS (STANDARD 1.900) (KIT OF 4)_48''_842315020614	9	30	Braces with half cheese borough (Medium Duty)_STEEL_1.69" tube 42''_842315022618	18	11	Aluminum Legs (Standard 1.900) (Kit of 4)_32''_842315020058		
3	11	ALUMINUM LEGS (STANDARD 1.900) (KIT OF 4)_56''_842315020362	11	162	Black Low Cost Folding Chair_842315025107	20	11	Aluminum Legs (Standard 1.900) (Kit of 4)_40''_842315020065		
4	11	ALUMINUM LEGS (STANDARD 1.900) (KIT OF 4)_64''_842315020379	12	20	Braces with half cheese borough (Medium Duty)_STEEL_1.69" tube 54''_842315022557					
6	11	Aluminum Legs (Standard 1.900) (Kit of 4)_16''_842315020034	13	88	Leg Positioning Bracket_842315050352					
7	16	Aluminum Guardrail Frame (Code compliant for public use) BLACK FINISH_3'x42''_842315051311	14	90	Heavy Duty Premium Aluminum Deck with Hexagrip Finish_4'X4'_842315002559					
			15	154	Union Clips (pack of 50)_842315020287					
			16	111	Aluminum Legs (Standard 1.900) (Kit of 4)_8''_842315020010					

REPRODUCTION FORBIDDEN

ANY REPRESENTATION, REPRODUCTION, INTEGRAL OR PARTIAL USE, DONE WITHOUT THE WRITTEN CONSENT OF INFRASTRUCTURE TOGO INC. IS PROHIBITED. UNLAWFUL AND ILLEGAL. THIS DOCUMENT IS PROTECTED BY LAW. ANY NON-AUTHORIZED REPRESENTATION OR REPRODUCTION BY ANY METHOD WHATSOEVER, CONSTITUTES AN INFRINGEMENT WHICH WILL BE SANCTIONED, AS PROVIDED BY LAW.



927, rue Gaudette, Parc Industriel
Saint-Jean-sur-Richelieu (Québec)
Canada J3B 7S7

Phone : (450) 359-4000
Fax : (450) 359-4242
www.decktogo.com

DO NOT MEASURE	MATERIAL	SCALE	DRAWING BY	KEVIN PONTON
THE DIMENSIONS ARE IN INCHES			DATE	8/10/2017
REMOVE CUTTING EDGES			DECK TYPE	T.S
			TITLE	9ROW X 40'
VER. 1	DATE	DRAWING NUMBER	1	