
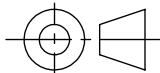


ALLPROOF INDUSTRIES	
DESCRIPTION	
CODE	FINISH
TKV1200TI	STAINLESS STEEL


XXX	XXX	XXX		SL	XXX	
REVISION	CHANGE	DESCRIPTION			DRAWN	DATE
DO NOT SCALE DRAWING			TITLE			
REQUESTED		DATE		1200mm TILE INSERT CHANNEL SHOWER WASTE KIT WITH FWG		
XXX		XXX				
DRAWN		DATE		APPLICABLE STANDARD(S):		
S.L.		XXX				
APPROVED		DATE				
MATERIAL			DRAWING REF NUMBER			
XXX			TKV1200TI			
A3	UNITS = MM		SCALE (UOS) 1 : 5		SHEET 8 OF 10	

DISCLAIMER : THE DESIGN SUGGESTION IS PROVIDED FOR EVALUATION PURPOSES ONLY.  
IT IS NOT TO BE CONSIDERED A FULL DESIGN AS WE ARE NOT THE CONSULTING ENGINEERS. WE ARE MANUFACTURERS. WE ARE NOT PRIVY TO ALL THE INFORMATION PERTAINING TO THIS MATTER AND WE HAVE NO CONTROL OVER THE PROJECT INSTALLATION OF THE PRODUCT. THE DESIGN SUGGESTION IS PROVIDED WITHOUT OBLIGATION.  
DESIGN IS TO BE CONFIRMED AND APPROVED BY THE ARCHITECT, HYDRAULICS ENGINEER, OR PROJECT MANAGER. ACCURATE MEASUREMENTS SHOULD BE CONFIRMED BY THE PERSON APPROVING THE DESIGN. ALLPROOF ACCEPTS NO LIABILITY FOR THE IMPROPER USE OF THE DESIGN SUGGESTION.


TOOL NUMBER	0.0
PART WEIGHT(GRAMS)	0.0
FILE	S/CAD FILES/2017/DIVERSE/TKV

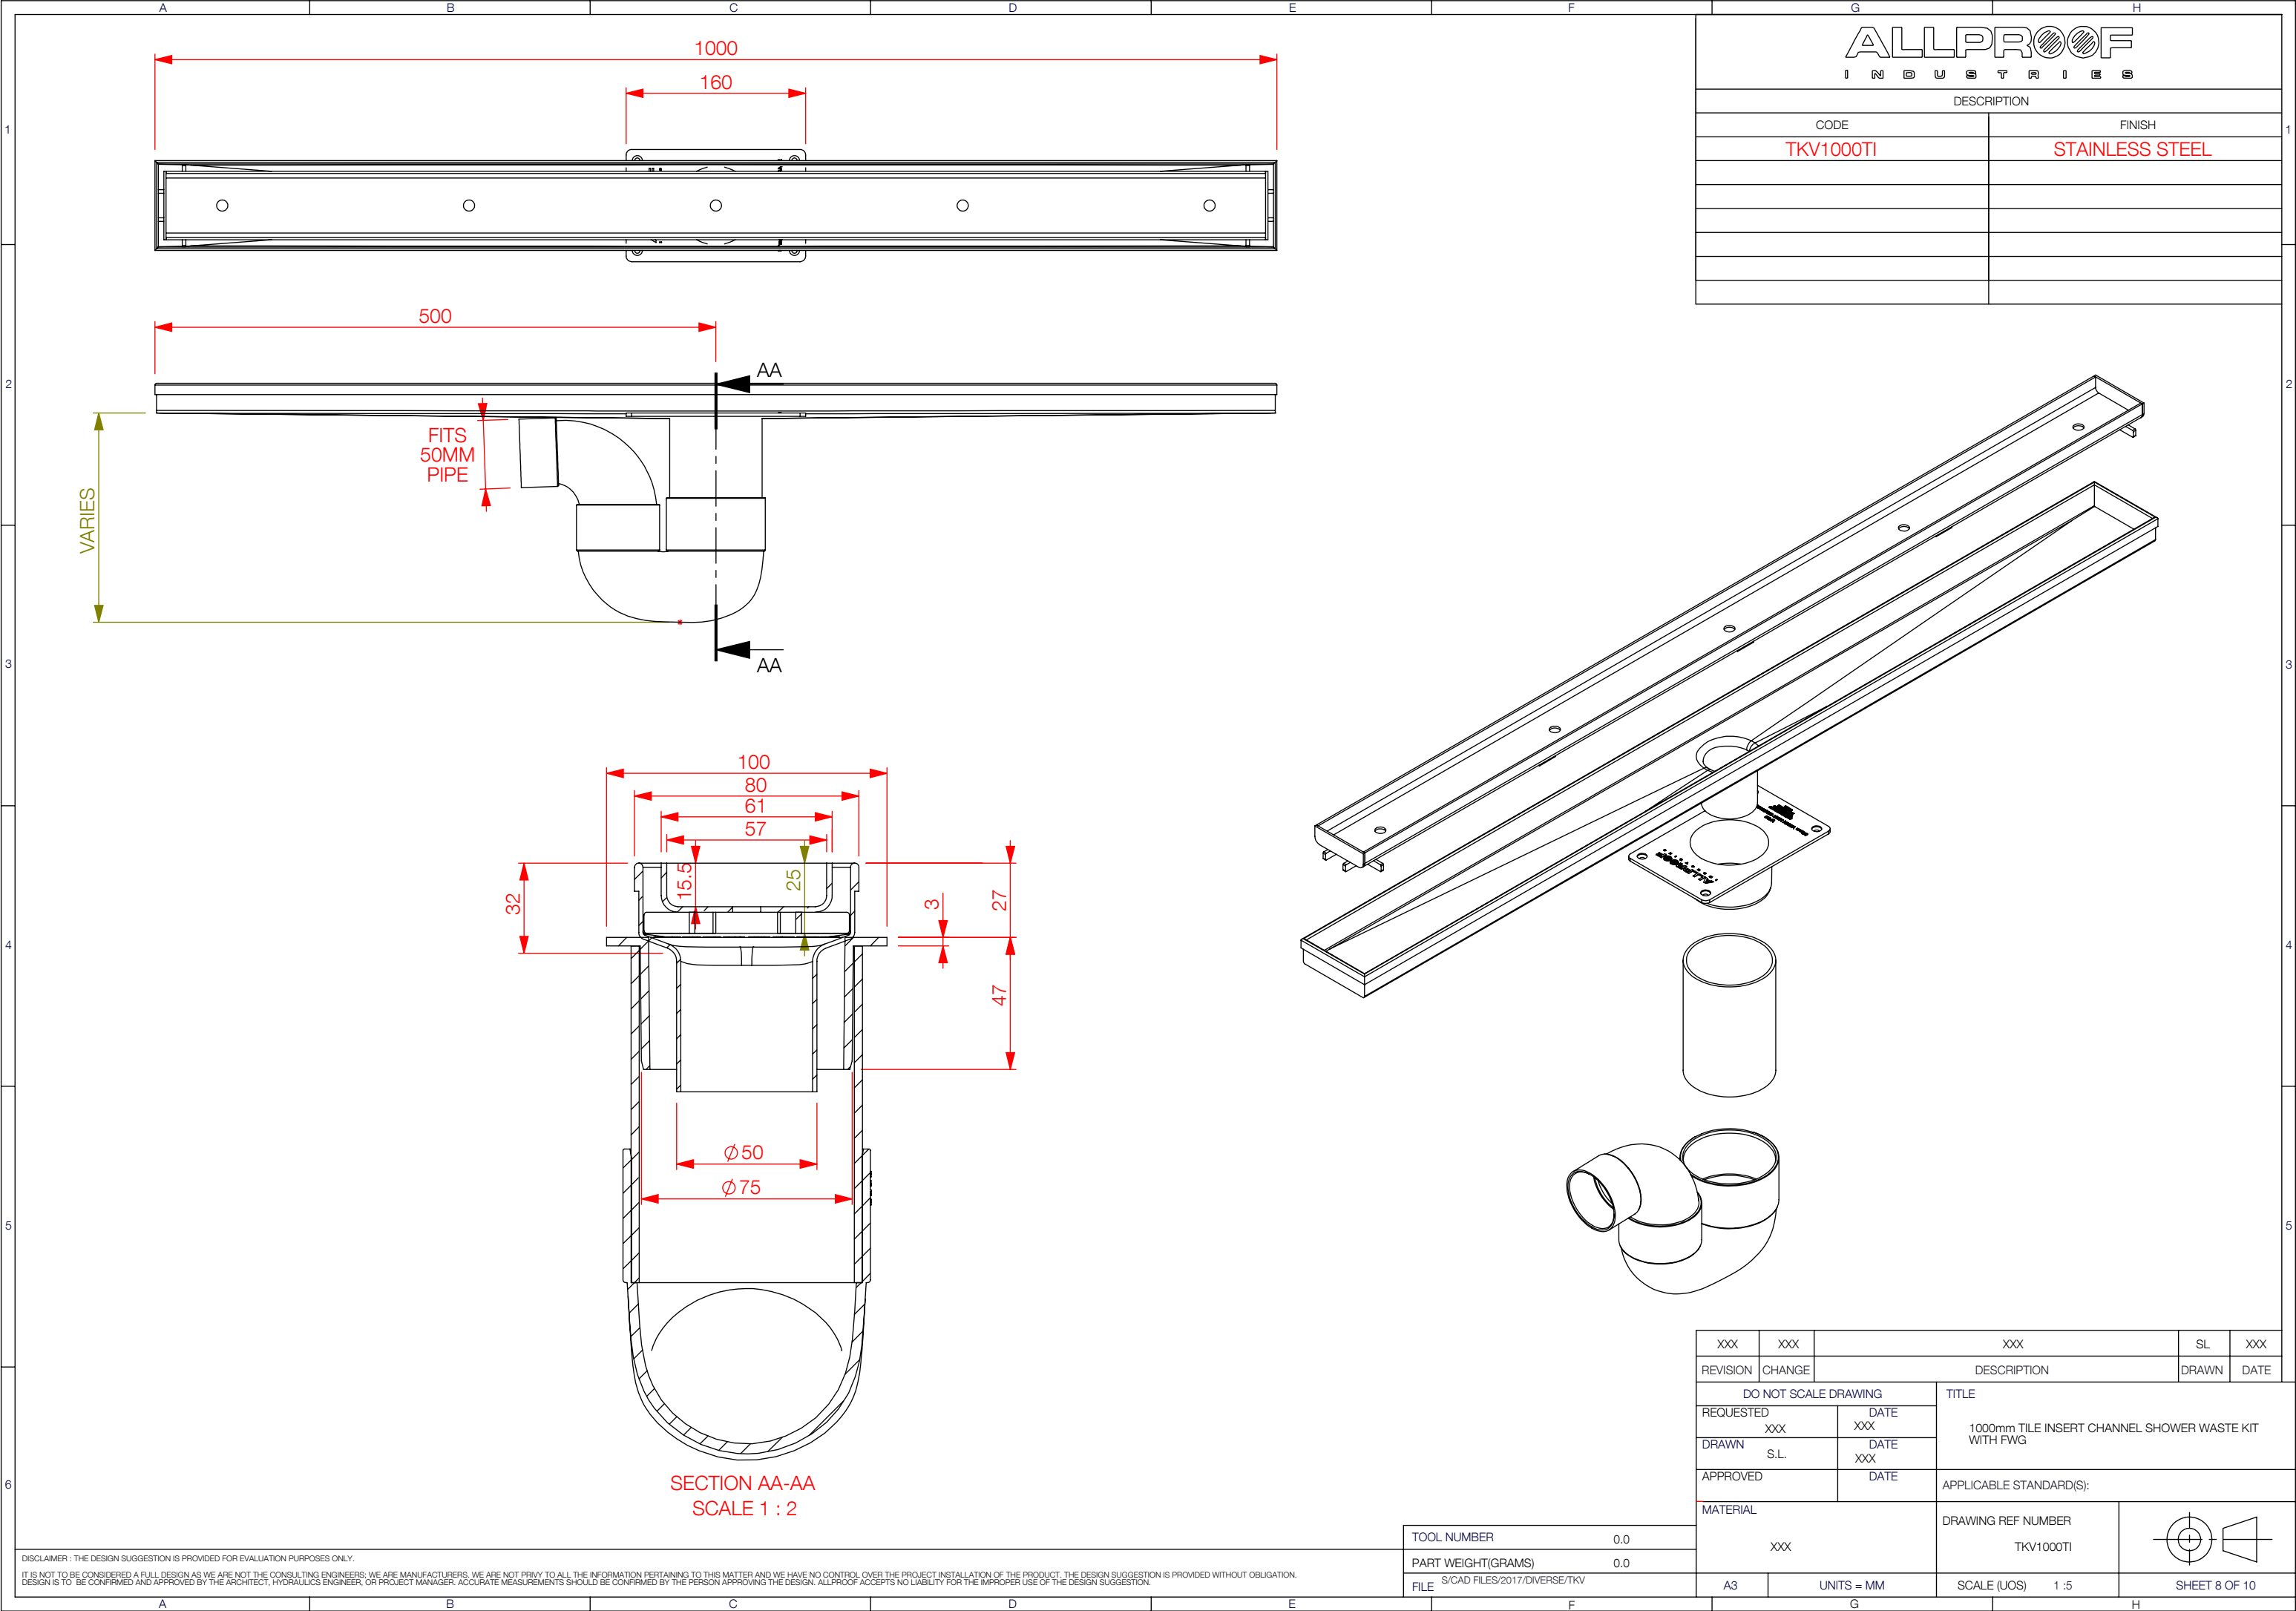

ALLPROOF INDUSTRIES	
DESCRIPTION	
CODE	FINISH
TKV1000TI	STAINLESS STEEL

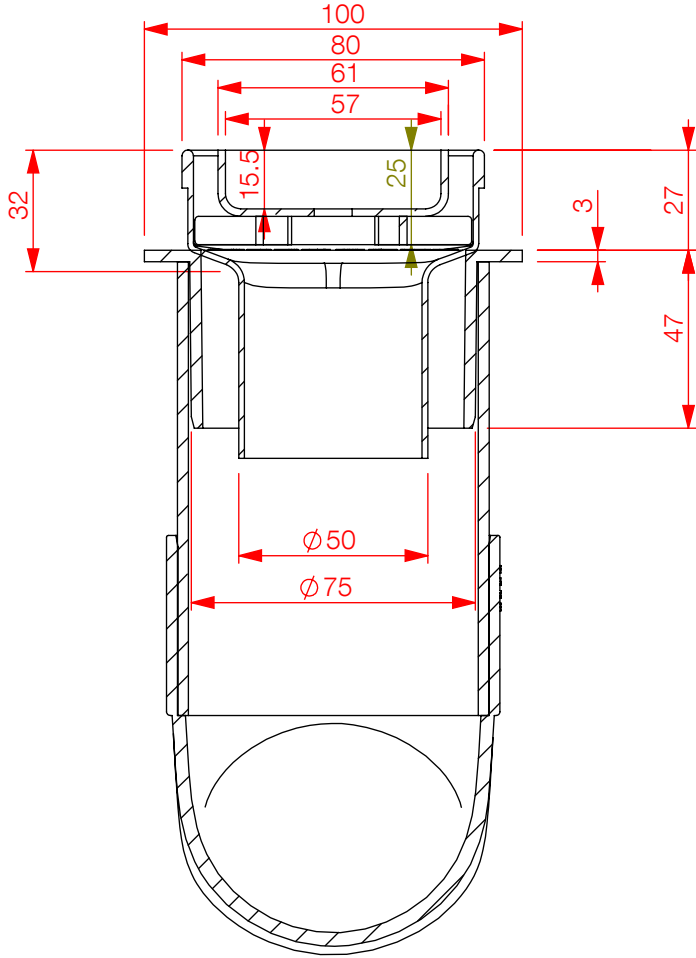

SECTION AA-AA  
SCALE 1 : 2

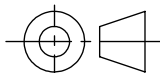XXX	XXX	XXX		SL	XXX	
REVISION	CHANGE	DESCRIPTION			DRAWN	DATE
DO NOT SCALE DRAWING			TITLE			
REQUESTED		DATE		1000mm TILE INSERT CHANNEL SHOWER WASTE KIT WITH FWG		
XXX		XXX				
DRAWN		DATE		APPLICABLE STANDARD(S):		
S.L.		XXX				
APPROVED		DATE				
MATERIAL			DRAWING REF NUMBER			
XXX			TKV1000TI			
A3	UNITS = MM		SCALE (UOS) 1 : 5		SHEET 8 OF 10	

DISCLAIMER : THE DESIGN SUGGESTION IS PROVIDED FOR EVALUATION PURPOSES ONLY.  
IT IS NOT TO BE CONSIDERED A FULL DESIGN AS WE ARE NOT THE CONSULTING ENGINEERS, WE ARE MANUFACTURERS, WE ARE NOT PRIVY TO ALL THE INFORMATION PERTAINING TO THIS MATTER AND WE HAVE NO CONTROL OVER THE PROJECT INSTALLATION OF THE PRODUCT, THE DESIGN SUGGESTION IS PROVIDED WITHOUT OBLIGATION.  
DESIGN IS TO BE CONFIRMED AND APPROVED BY THE ARCHITECT, HYDRAULICS ENGINEER, OR PROJECT MANAGER. ACCURATE MEASUREMENTS SHOULD BE CONFIRMED BY THE PERSON APPROVING THE DESIGN. ALLPROOF ACCEPTS NO LIABILITY FOR THE IMPROPER USE OF THE DESIGN SUGGESTION.

TOOL NUMBER	0.0
PART WEIGHT(GRAMS)	0.0
FILE	S/CAD FILES/2017/DIVERSE/TKV

