

****IMPORTANT INFORMATION BEFORE INSTALLATION****


- 1) MAXIMUM HEIGHT FOR MEETING ADA REQUIREMENTS (40" to base of cut out)
- 2) MINIMUM HEIGHT FOR USE WITH KINGSLEY 39" TALL CARTS (40")
- 3) MAXIMUM WALL THICKNESS 8"
- 4) TRIM TOP, BOTTOM AND SIDES OF ROUGH CUT OPENING WITH 1/4" SHIM

KINGSLEY THROUGH WALL PRODUCTS ARE COMPLETE ONE-PIECE UNITS READY TO SLIDE INTO THE WALL OPENING AND FASTEN IN PLACE.

PLEASE FOLLOW THE SIMPLE INSTALLATION INSTRUCTIONS TO ENSURE PROPER FITMENT, AND HEIGHT WHEN INSTALLED PER THE DIMENSIONS SPECIFIED THIS UNIT WILL MEET ADA REQUIREMENTS AND WILL BE AT THE CORRECT HEIGHT FOR USE WITH KINGSLEY'S ULTRA CAPACITY CART LINE (39" TALL)

****KINGSLEY THROUGH WALL PRODUCTS ARE ADA COMPLIANT WHEN PROPERLY INSTALLED****

- 1. SLIDE THE UNIT INTO THE WALL OPENING UNTIL THE FRONT PLATE IS FLUSH WITH THE WALL.
- 2. THE MOUNTING SCREWS ARE INSTALLED FROM THE INSIDE OF THE UNIT (ACCESSED THROUGH THE REAR)
- 3. ATTACH THE PROVIDED INTERIOR WALL TRIM AROUND THE UNIT TO COVER THE ROUGH CUT OF THE WALL FOR A FINISHED LOOK.

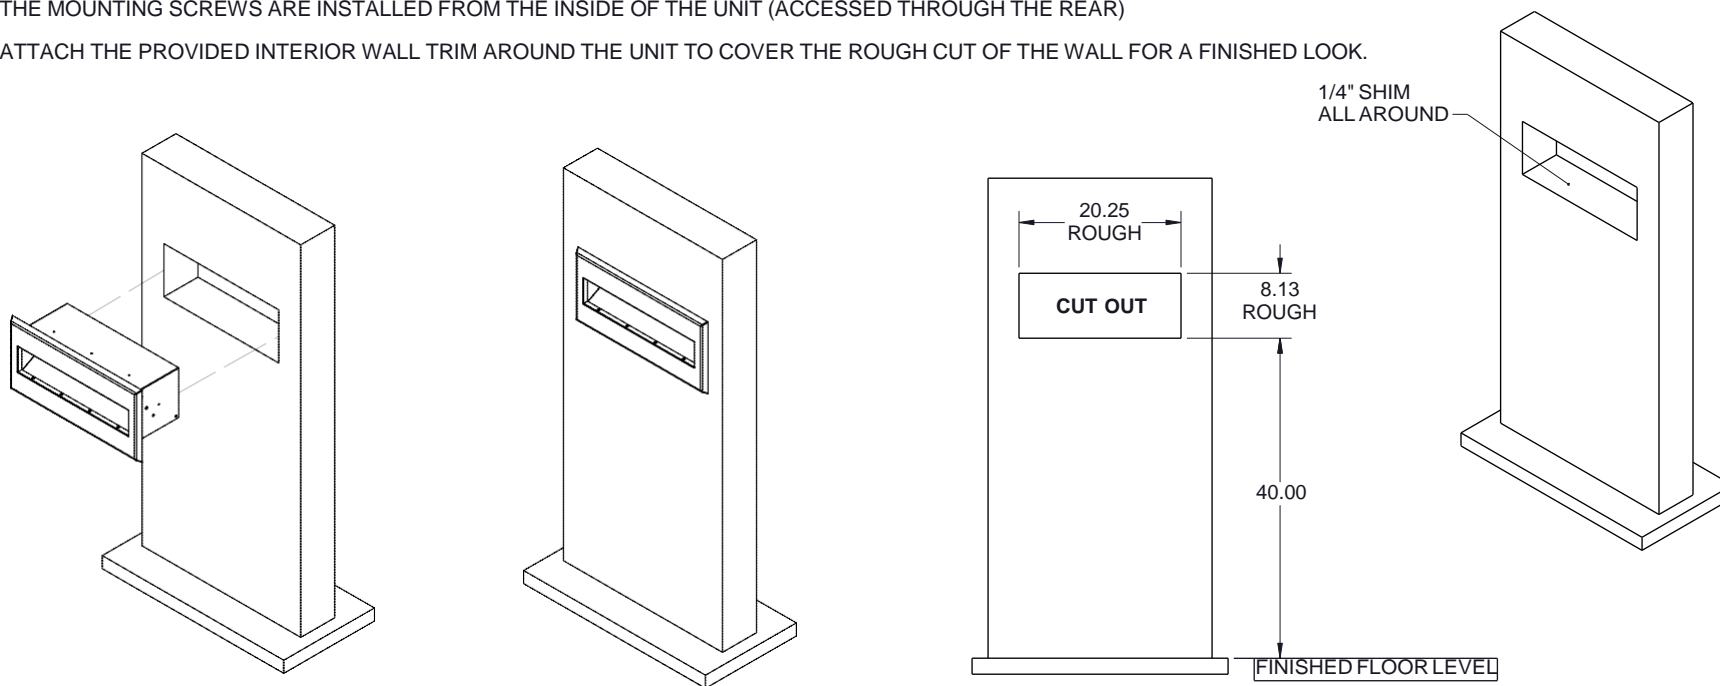

GENERAL NOTES (U.N.O.)

THE INFORMATION CONTAINED IN THIS DRAWING IS THE SOLE PROPERTY OF KINGSLEY. ANY REPRODUCTION IN PART OR AS A WHOLE WITHOUT THE WRITTEN PERMISSION OF KINGSLEY IS PROHIBITED.



UNLESS NOTED OTHERWISE (U.N.O.) DIMENSIONS ARE IN INCHES

TOLERANCES

.XX = +/- 0.03
.XXX = +/- .010
ANGLES (ASSUME 90.0° U.N.O.)
X° = +/- 1.0°
.X° = +/- 0.5°

DO NOT SCALE DRAWING

MATERIAL: N/A		
FINISH: N/A		
REV:		
DRAWN	NAME	DATE
CHECKED	Sean Quan	9-12-2016

TITLE: 43-8105 INSTALL INSTRUCTIONS

DWG NUMBER: PART NUMBER:
43-8105 INSTALL

SCALE: 1:24 | SIZE: B | SHEET: 1 of 1