



**KBRS**<sup>®</sup>  
**HARD CORE.**  
ShowerSlope<sup>™</sup>

**SS-3061-C**  
Specifications

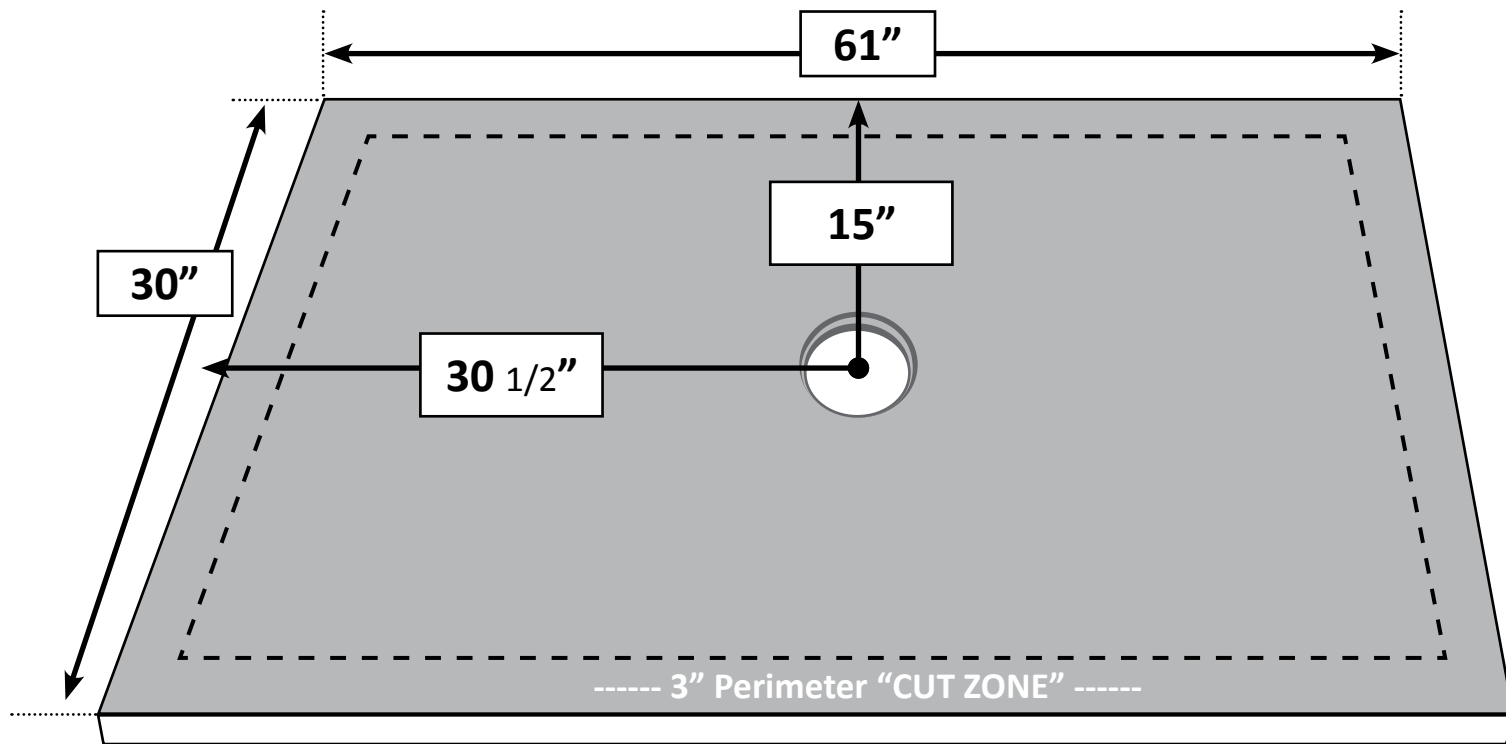


The 3" Perimeter "CUT-ZONE" can be Cut-to-Fit in the Field


30" X 61" Center Drain  
ShowerSlope™ Cut-To-Fit  
**Dimension Ranges**  
Without HardCurb®

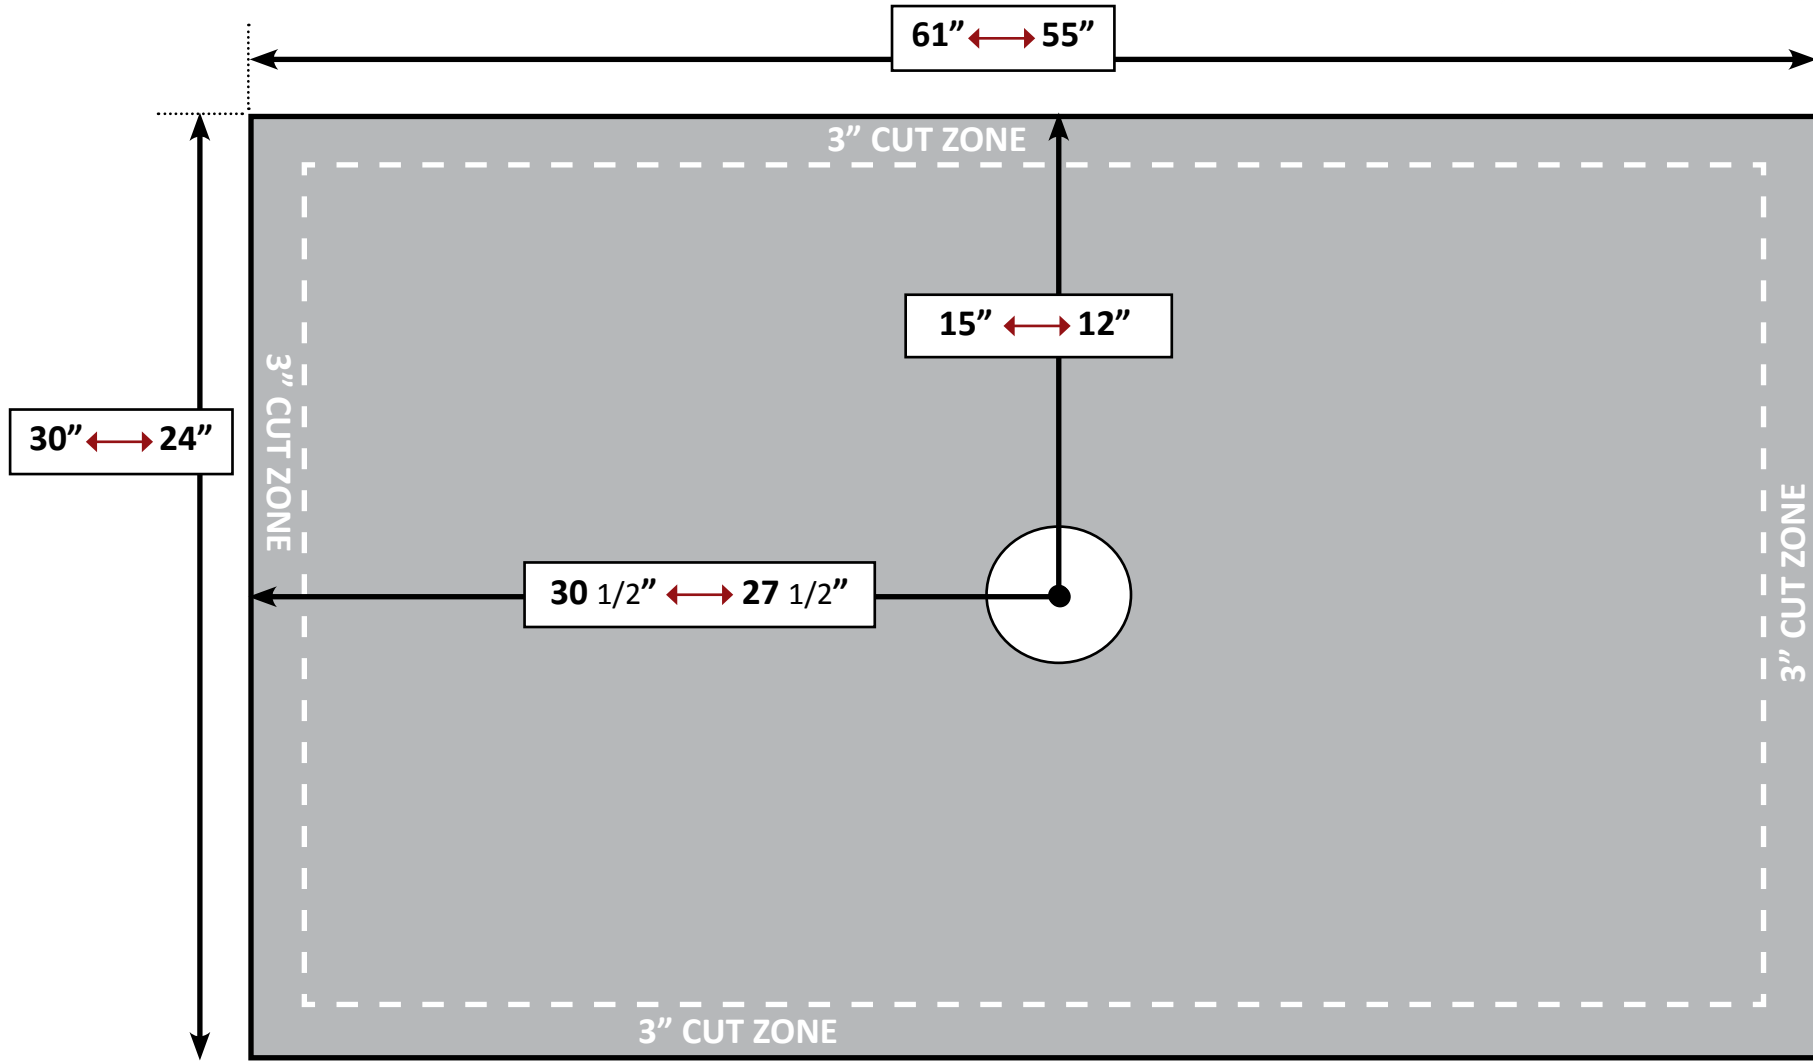


30" X 61" Center Drain  
ShowerSlope™ Cut-To-Fit  
**Dimension Ranges**  
With HardCurb®

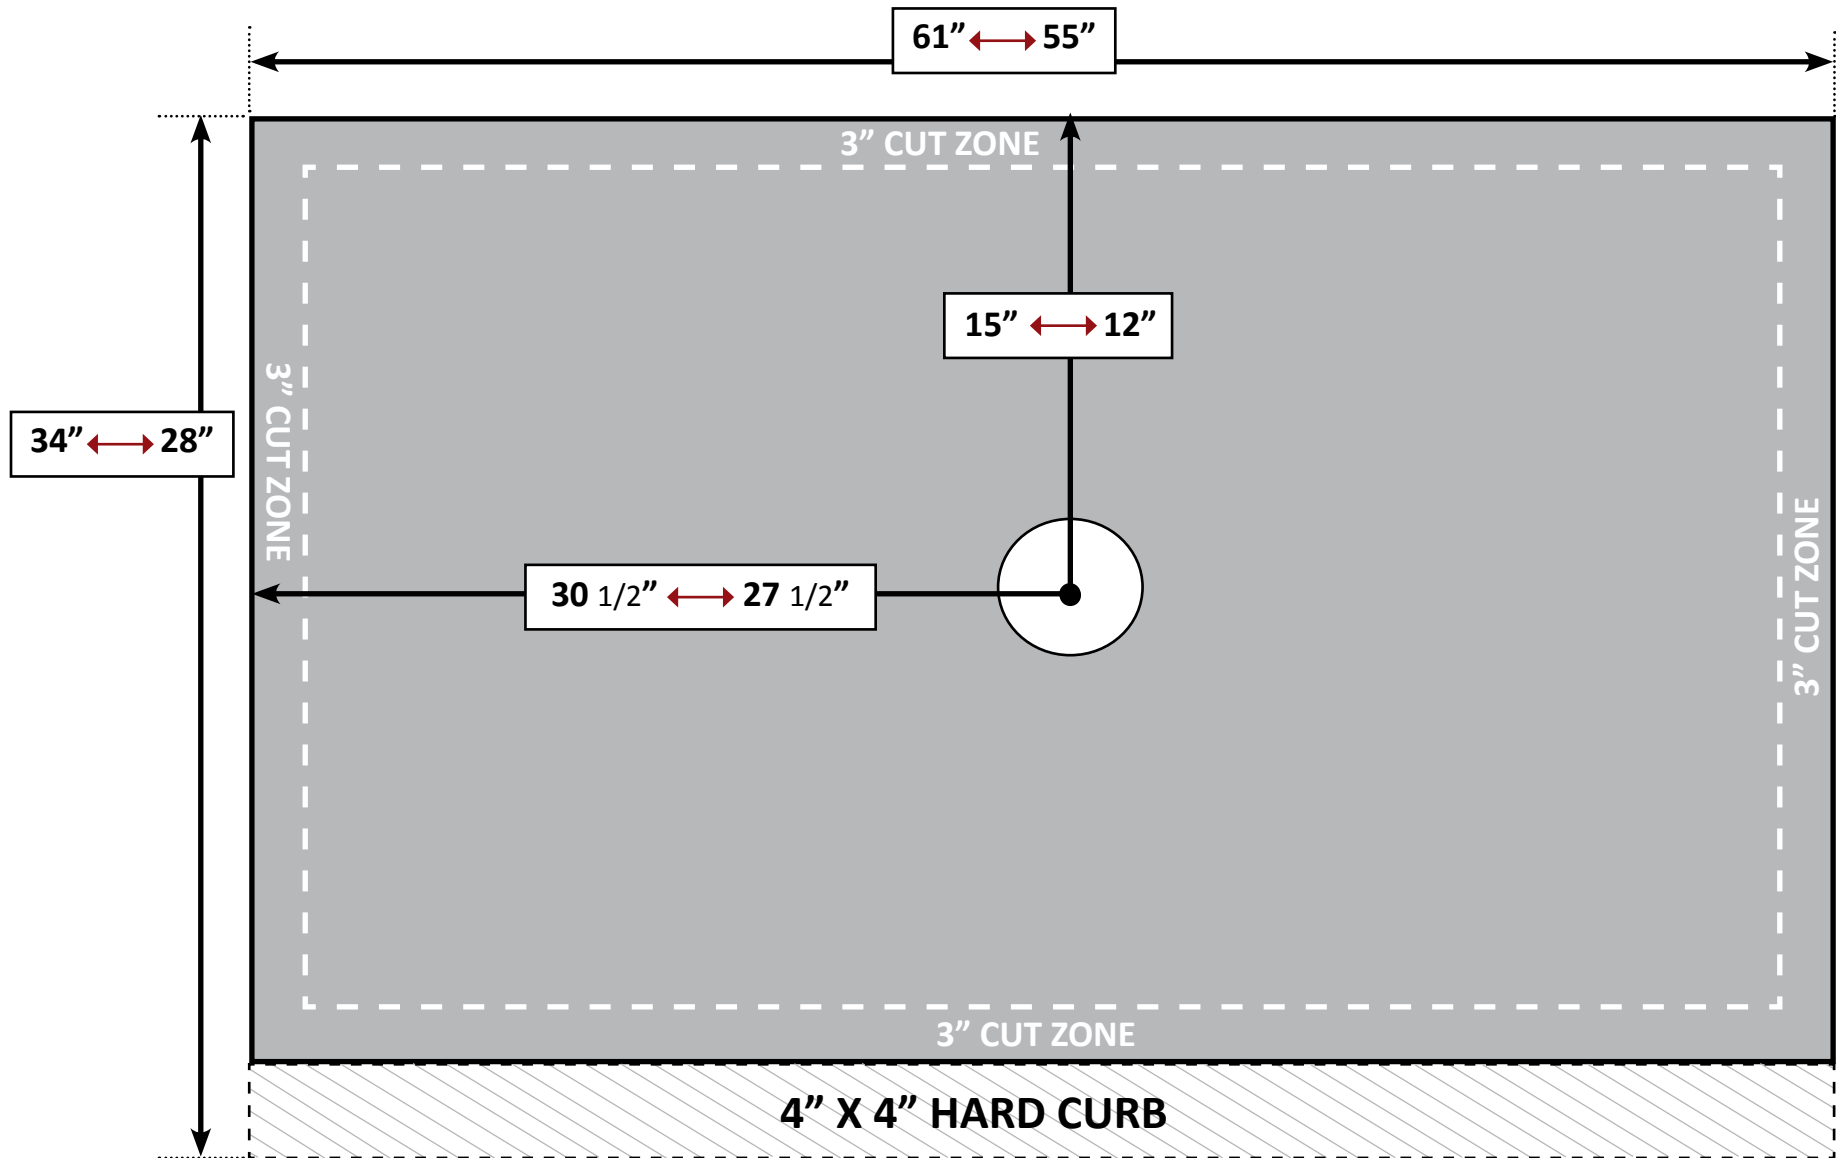

30" X 61" Center Drain  
ShowerSlope™ Cut-To-Fit  
*Dimension Ranges*  
With HardCurb®

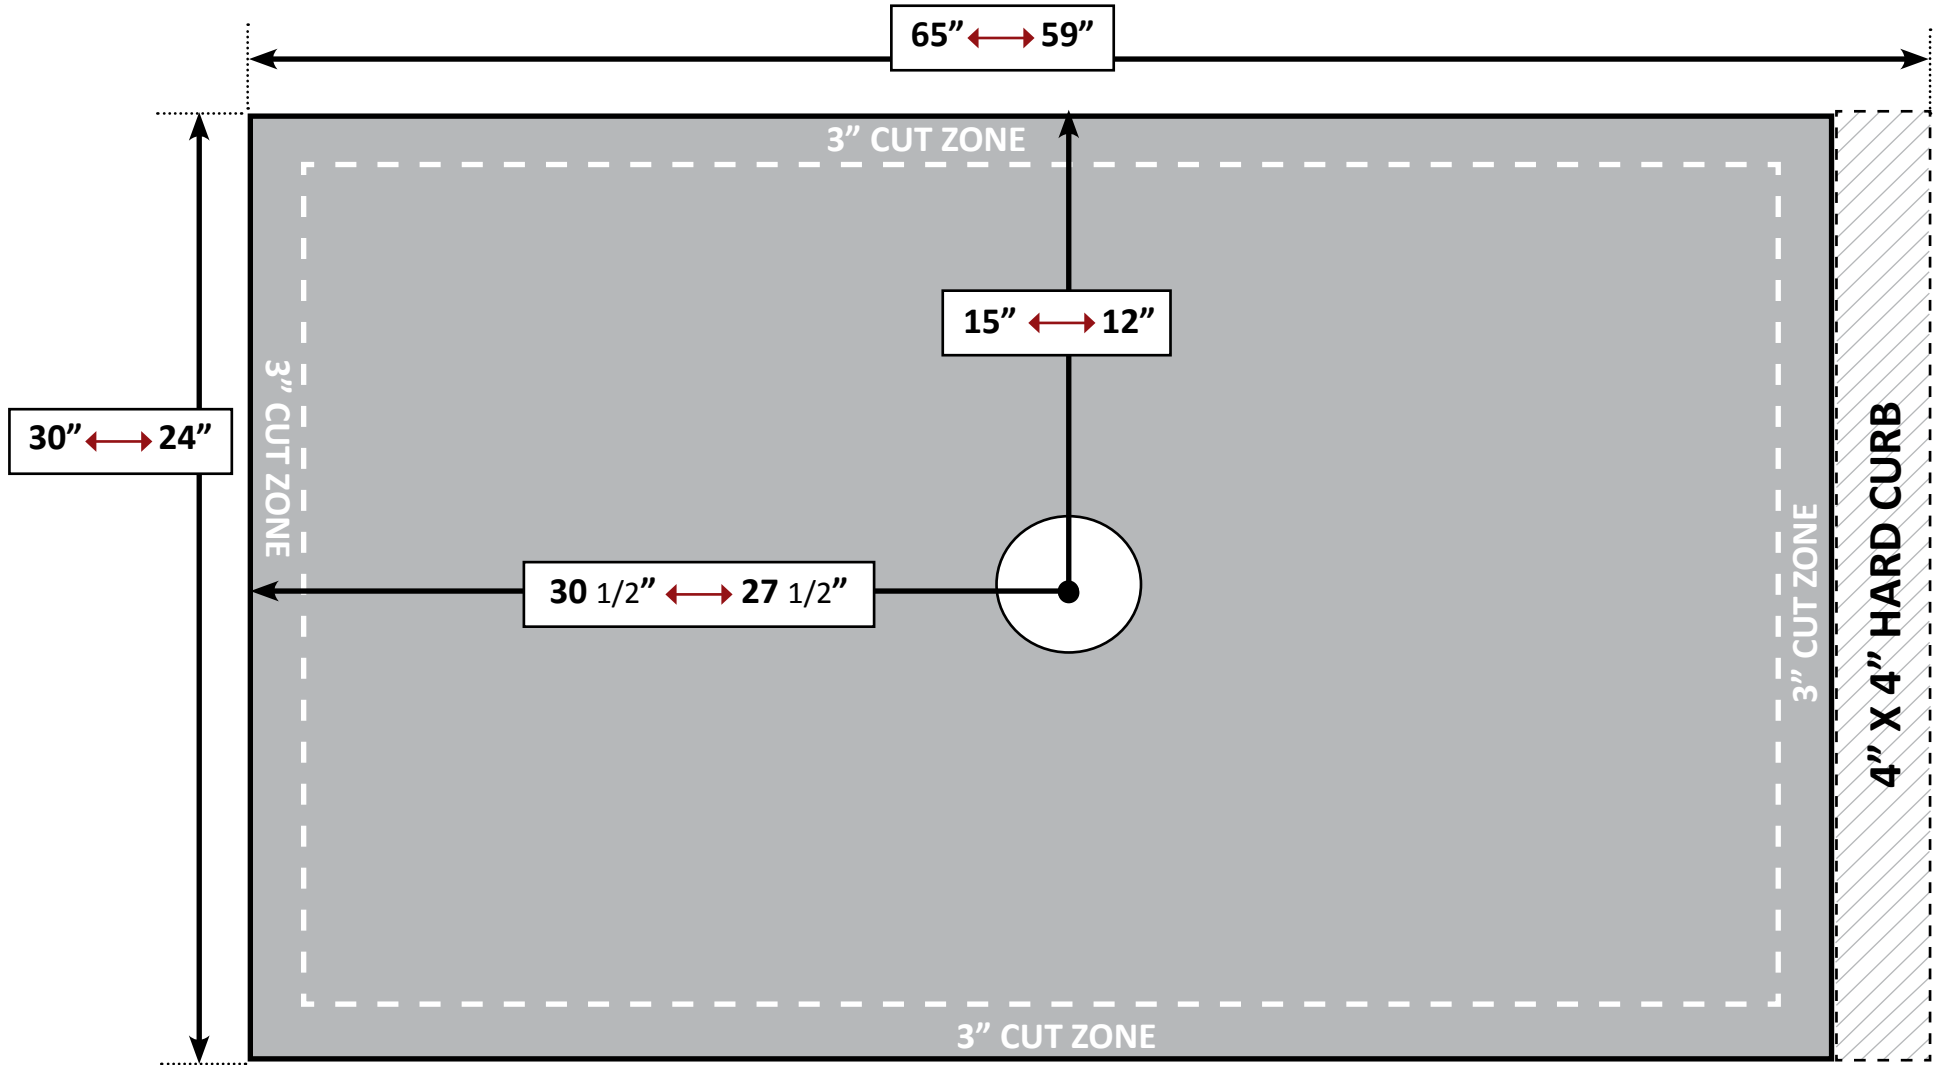

30" X 61" Center Drain  
ShowerSlope™ Cut-To-Fit  
**Dimension Ranges**  
With HardCurb®

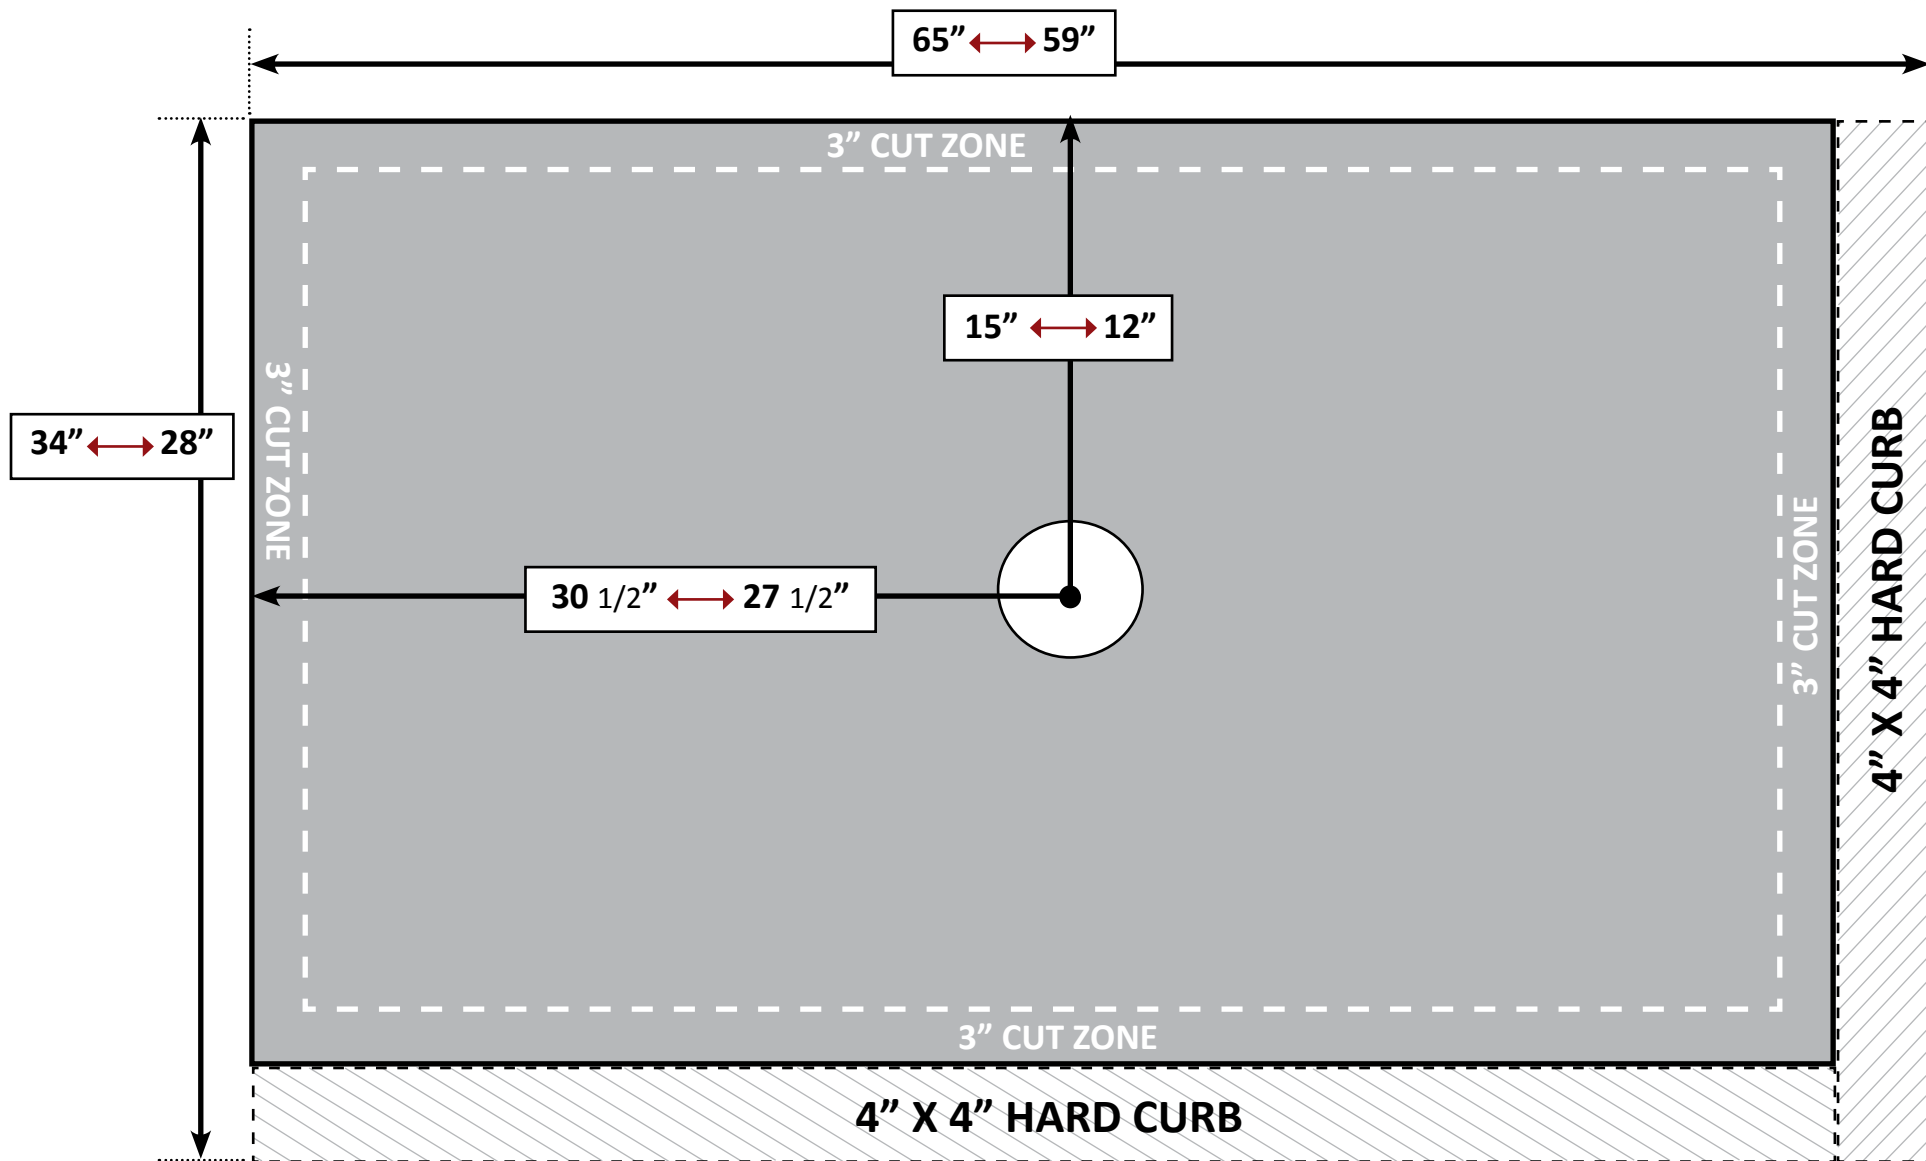

Additional Curbs and/or Ramps Can be Purchased via Customer Service  
Call Toll-Free: 1-866-912-3211