


FRONT VIEW

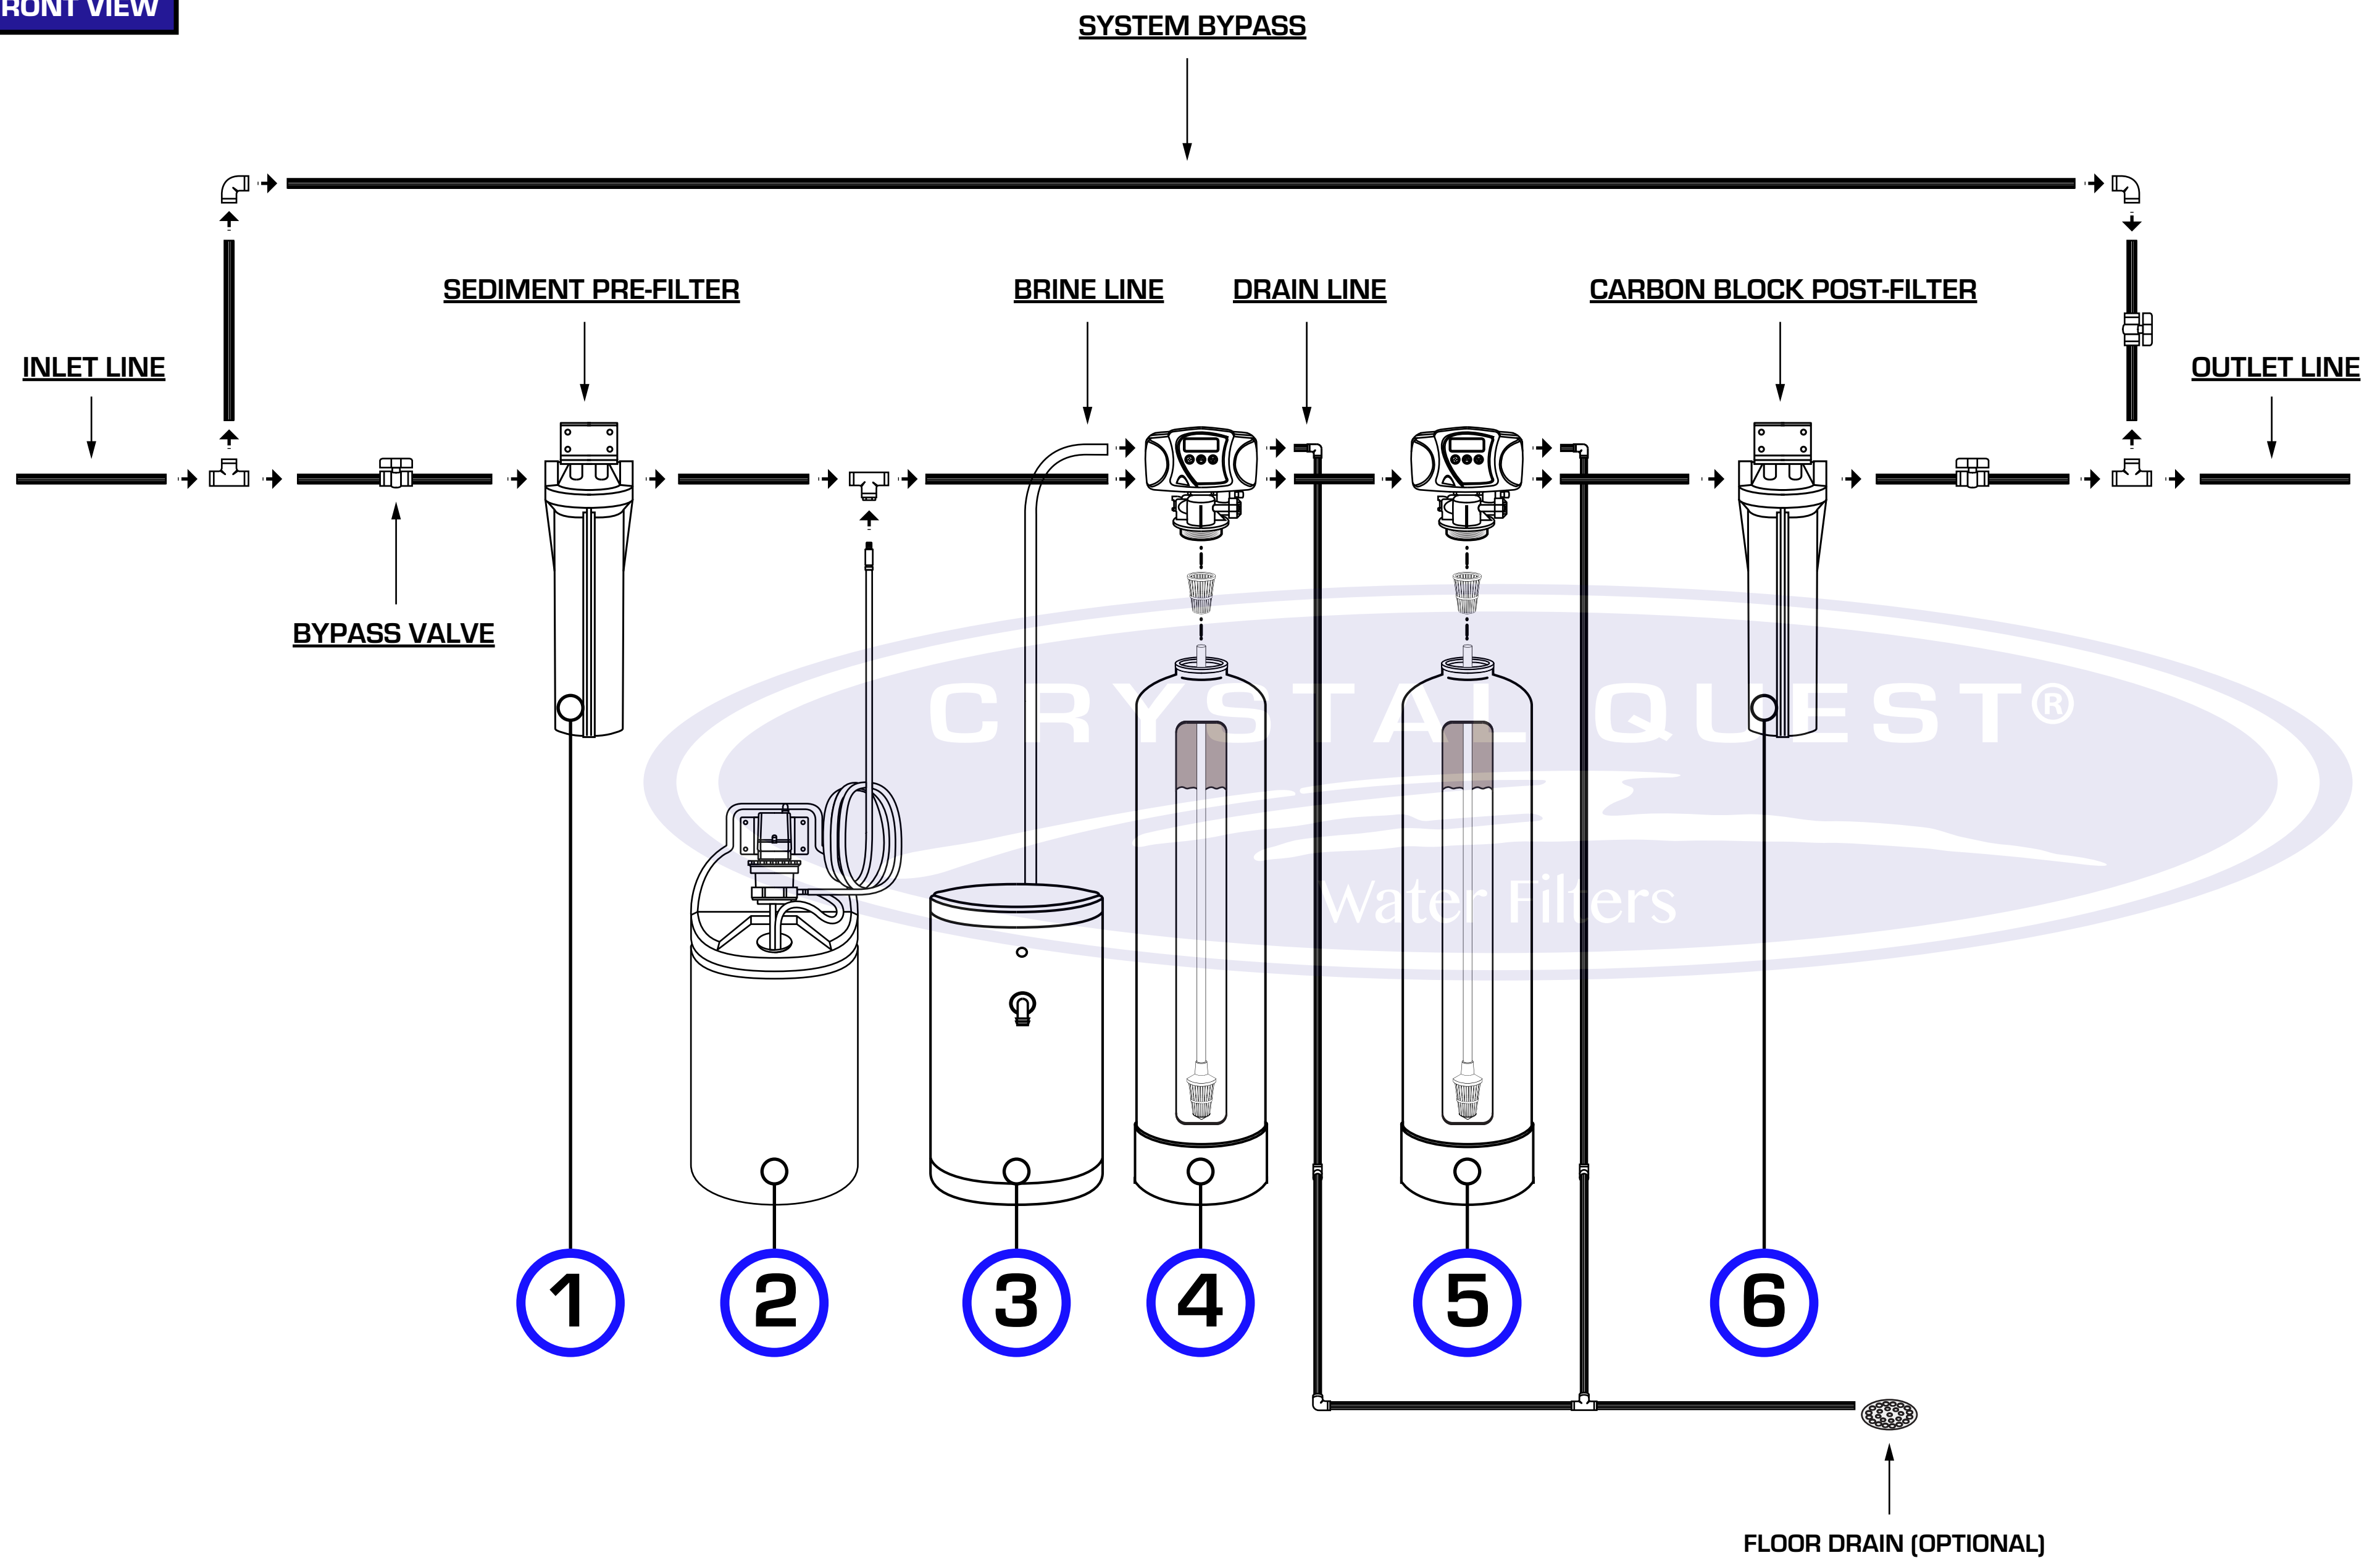

	ORDER OF OPERATION:	PRODUCT SKU:	DIMENSIONS:
1	PLEATED SEDIMENT PRE-FILTER	CQE-RC-04015	D 2.5" x H 20"
2	CHLORINATOR DOSING SYSTEM	CQE-DS-06006	D 18" x H 33"
3	SOFTENER BRINE TANK	CQE-PT-03359	D 18" x H 33"
4	2.0 WATER SOFTENER SYSTEM	CQE-WH-01124	D 12" x H 52"
5	2.0 ARSENIC REMOVAL SYSTEM	CQE-WH-01148	D 12" x H 52"
6	CARBON BLOCK POST-FILTER	CQE-RC-04000	D 2.5" x H 20"

COMMENTS:

- INSTALLATION OF SYSTEM BYPASS IS OPTIONAL, BUT RECOMMENDED.
- PIPING AND FITTINGS PICTURED ARE NOT PROVIDED BY CRYSTAL QUEST.

THE INFORMATION CONTAINED IN THIS DRAWING IS THE SOLE PROPERTY OF CRYSTAL QUEST. ANY REPRODUCTION IN PART OR AS A WHOLE WITHOUT THE WRITTEN PERMISSION OF CRYSTAL QUEST IS STRICTLY PROHIBITED.

UNLESS OTHERWISE SPECIFIED:

DIMENSIONS ARE IN INCHES.
DRAWING IS NOT TO SCALE.

DIMENSION KEY:

L → LENGTH
W → WIDTH
H → HEIGHT
D → DIAMETER

DATE: 01/05/2019		DRAWN BY: DUSTIN	
TITLE: F. SPINA WHOLE HOUSE WATER FILTRATION SYSTEM DESIGN			
SIZE C	DWG. NO. 1	REV # A	
SCALE: 1:20	WEIGHT:	SHEET 1 OF 1	