


FRONT VIEW

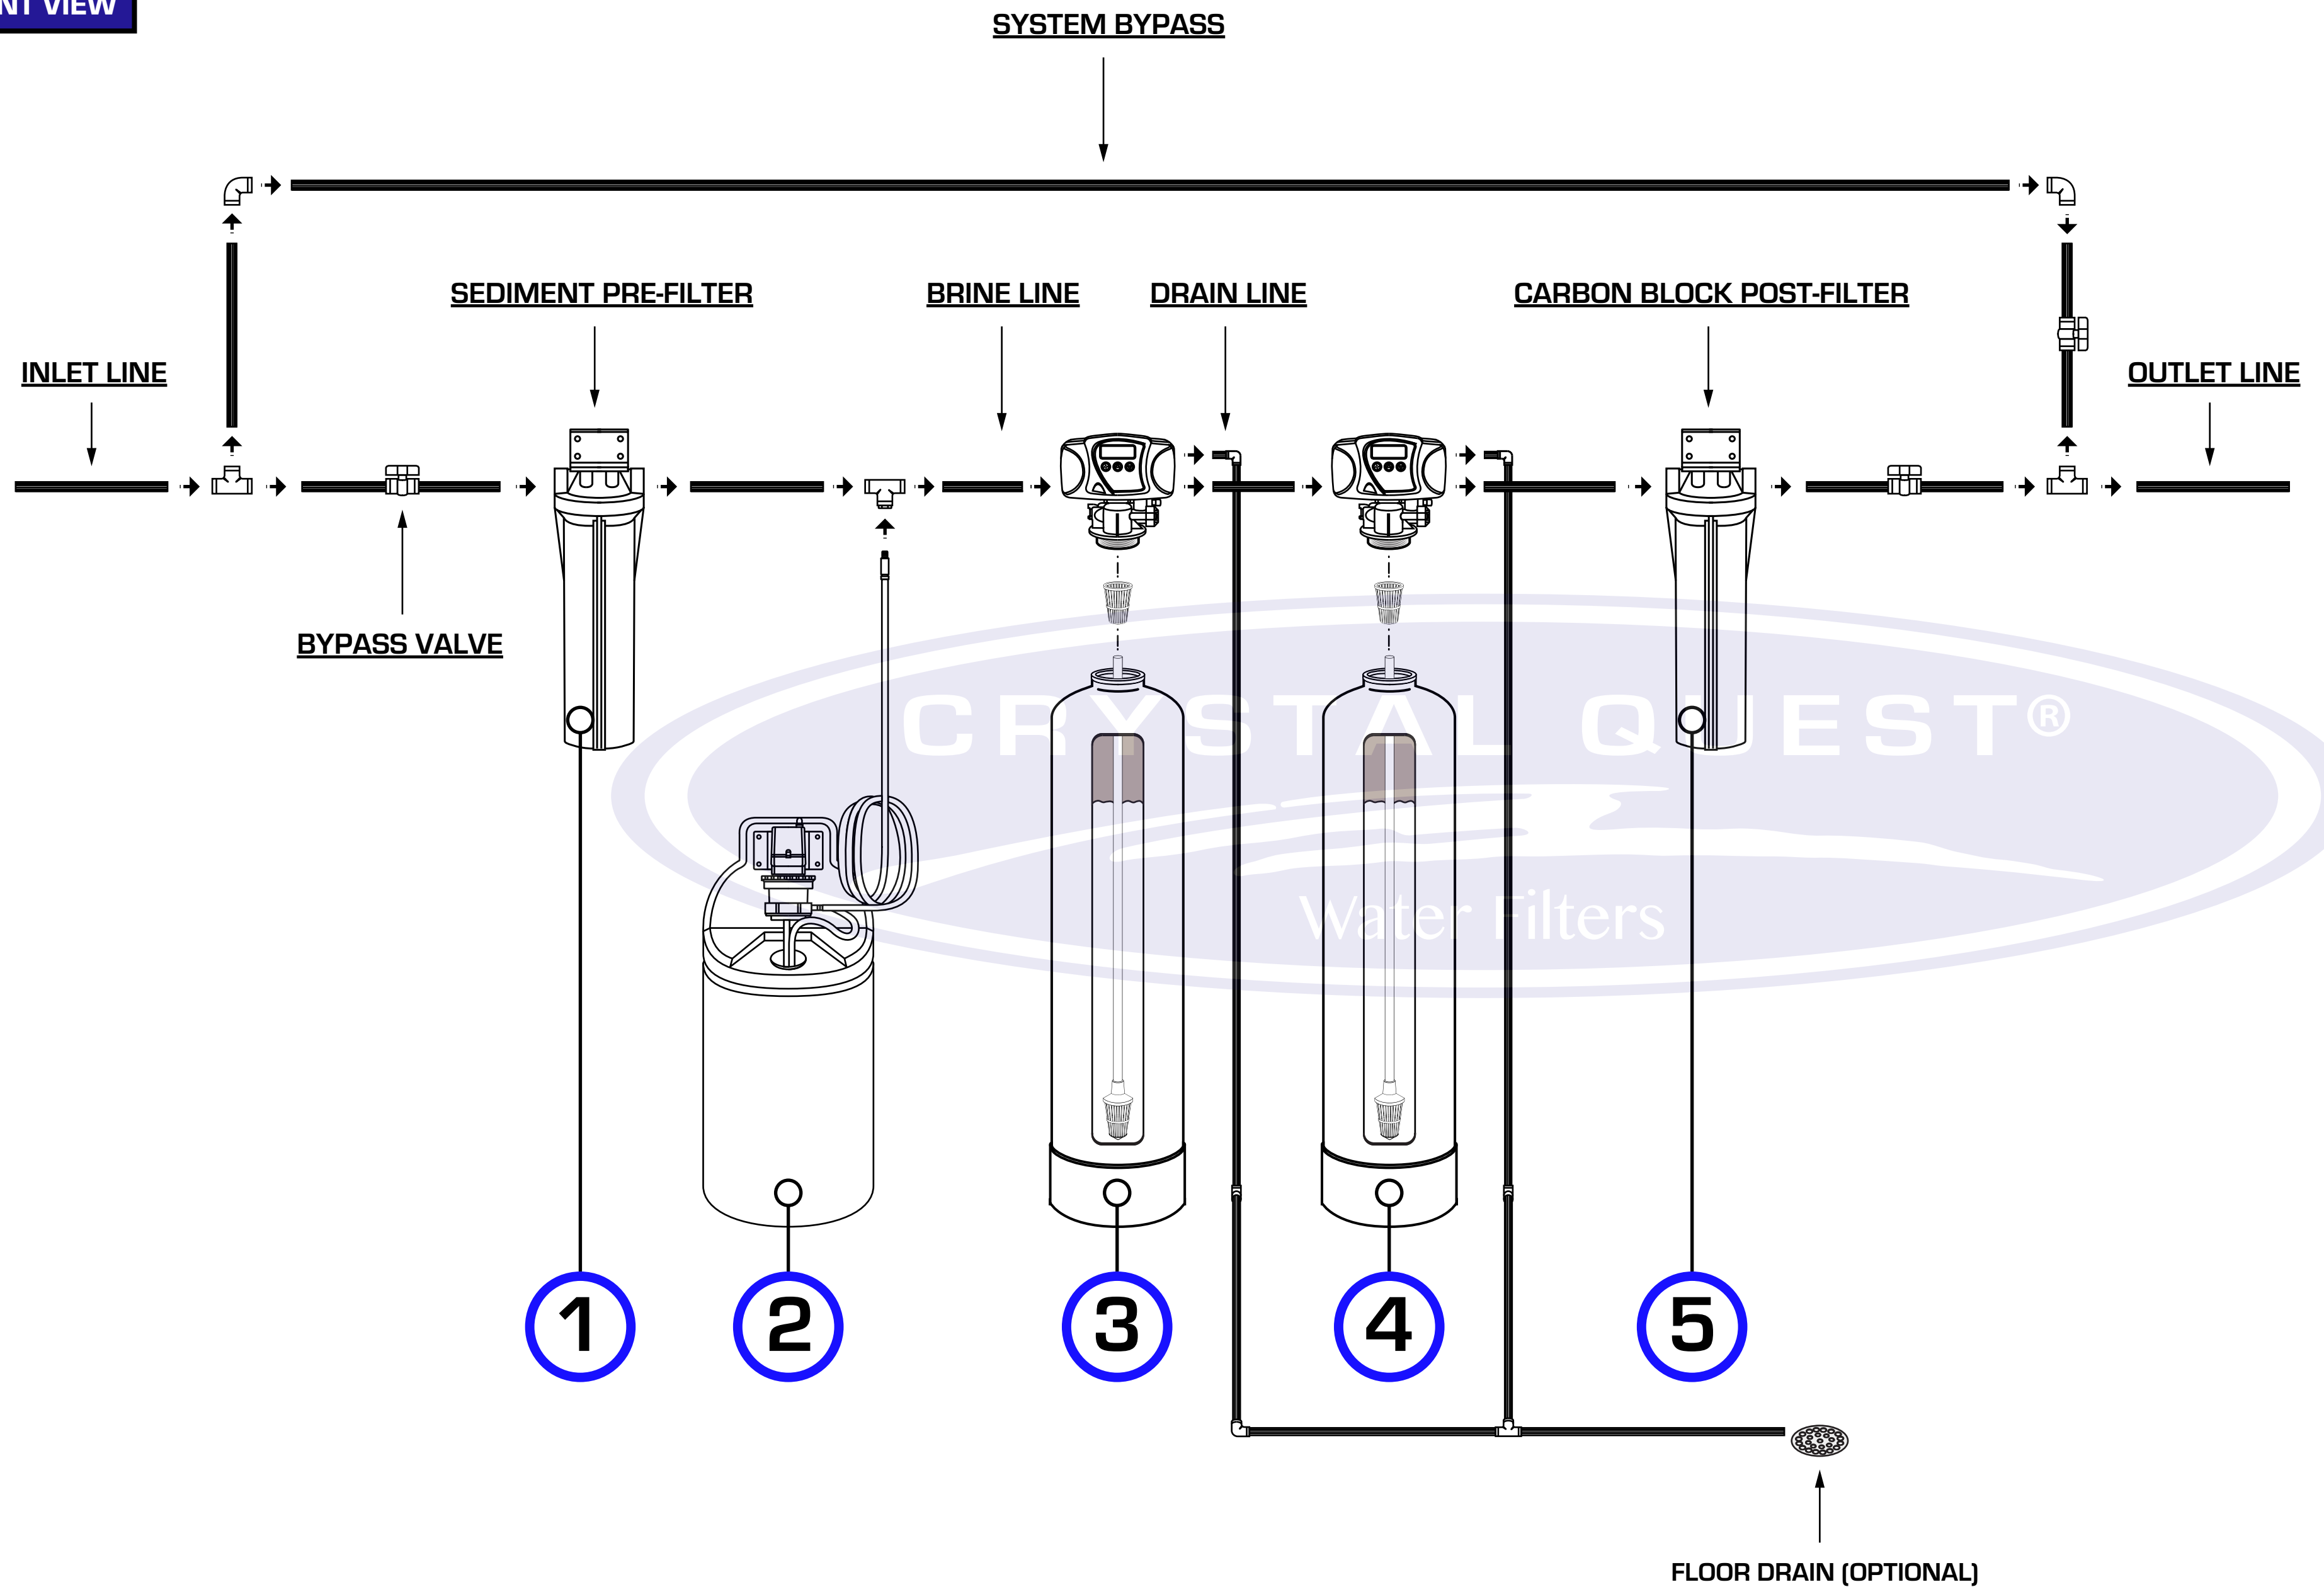

ORDER OF OPERATION:	PRODUCT SKU:	DIMENSIONS:	COMMENTS:	UNLESS OTHERWISE SPECIFIED:	DATE: 03/12/2019 DRAWN BY: DUSTIN	
① PLEATED SEDIMENT PRE-FILTER	CQE-RC-04015	D 2.5" x H 20"	<ul style="list-style-type: none"> INSTALLATION OF SYSTEM BYPASS IS OPTIONAL, BUT RECOMMENDED. PIPING AND FITTINGS PICTURED ARE NOT PROVIDED BY CRYSTAL QUEST. 	DIMENSIONS ARE IN INCHES. DRAWING IS NOT TO SCALE.	TITLE: 2.0 WHOLE HOUSE TUBIDITY AND IRON REMOVAL SYSTEM W/ CHLORINATOR	
② CHLORINATOR DOSING SYSTEM	CQE-DS-06006	D 18" x H 33"				
③ 2.0 WATER SOFTENER SYSTEM	CQE-WH-01124	D 12" x H 52"	THE INFORMATION CONTAINED IN THIS DRAWING IS THE SOLE PROPERTY OF CRYSTAL QUEST. ANY REPRODUCTION IN PART OR AS A WHOLE WITHOUT THE WRITTEN PERMISSION OF CRYSTAL QUEST IS STRICTLY PROHIBITED.	DIMENSION KEY: L → LENGTH W → WIDTH H → HEIGHT D → DIAMETER	SIZE C	
④ 2.0 ARSENIC REMOVAL SYSTEM	CQE-WH-01148	D 12" x H 52"			DWG. NO. 1	REV # A
⑤ CARBON BLOCK POST-FILTER	CQE-RC-04000	D 2.5" x H 20"			SCALE: 1:20	WEIGHT:
⑥ ---	---	---				