



Eagle 4K Water Filtration System

GENERAL TECHNICAL INFORMATION (PER TANK)

Approx. Capacity	1,500,000 Gallons
Tank Material	Fiberglass
Backwash	Automatic
Media Type	Eagle/Anti-Scale
Media Amount	90 lbs.
Gravel (Quartz)	25 lbs.
Shipping Weight	450 lbs.
Space Required	L 90" x W 30" x H 75"

SYSTEM FLOWRATES GALLONS PER MINUTE*


Service Flow	10 - 13 GPM
Peak Flow	25 GPM
Backwash Flow	4 - 5 GPM

STANDARD LINE/PORT SIZES

Inlet/Outlet	1"
Drain Port	1/2"
Brine Port	N/A
Neck Opening	2.5"

COMPONENT LIST

1	Sediment Prefilter	CQE-RC-04015
2	5600 Control Head	CQE-CV-05600
3	Distributor Cone 1	CQE-PT-03105
4	2.0 Fiberglass Tank	CQE-PT-03412
5	EAGLE Multimedia	CQE-RM-05017
6	Riser & Distributor 2	CQE-PT-03417
7	1" Upflow Head	CQE-CV-07000
8	Anti-Scale Media	CQE-RM-05013
9	Carbon Block Postfilter	CQE-RC-04000
10	Ultrafiltration Postfilter	CQE-RC-04056

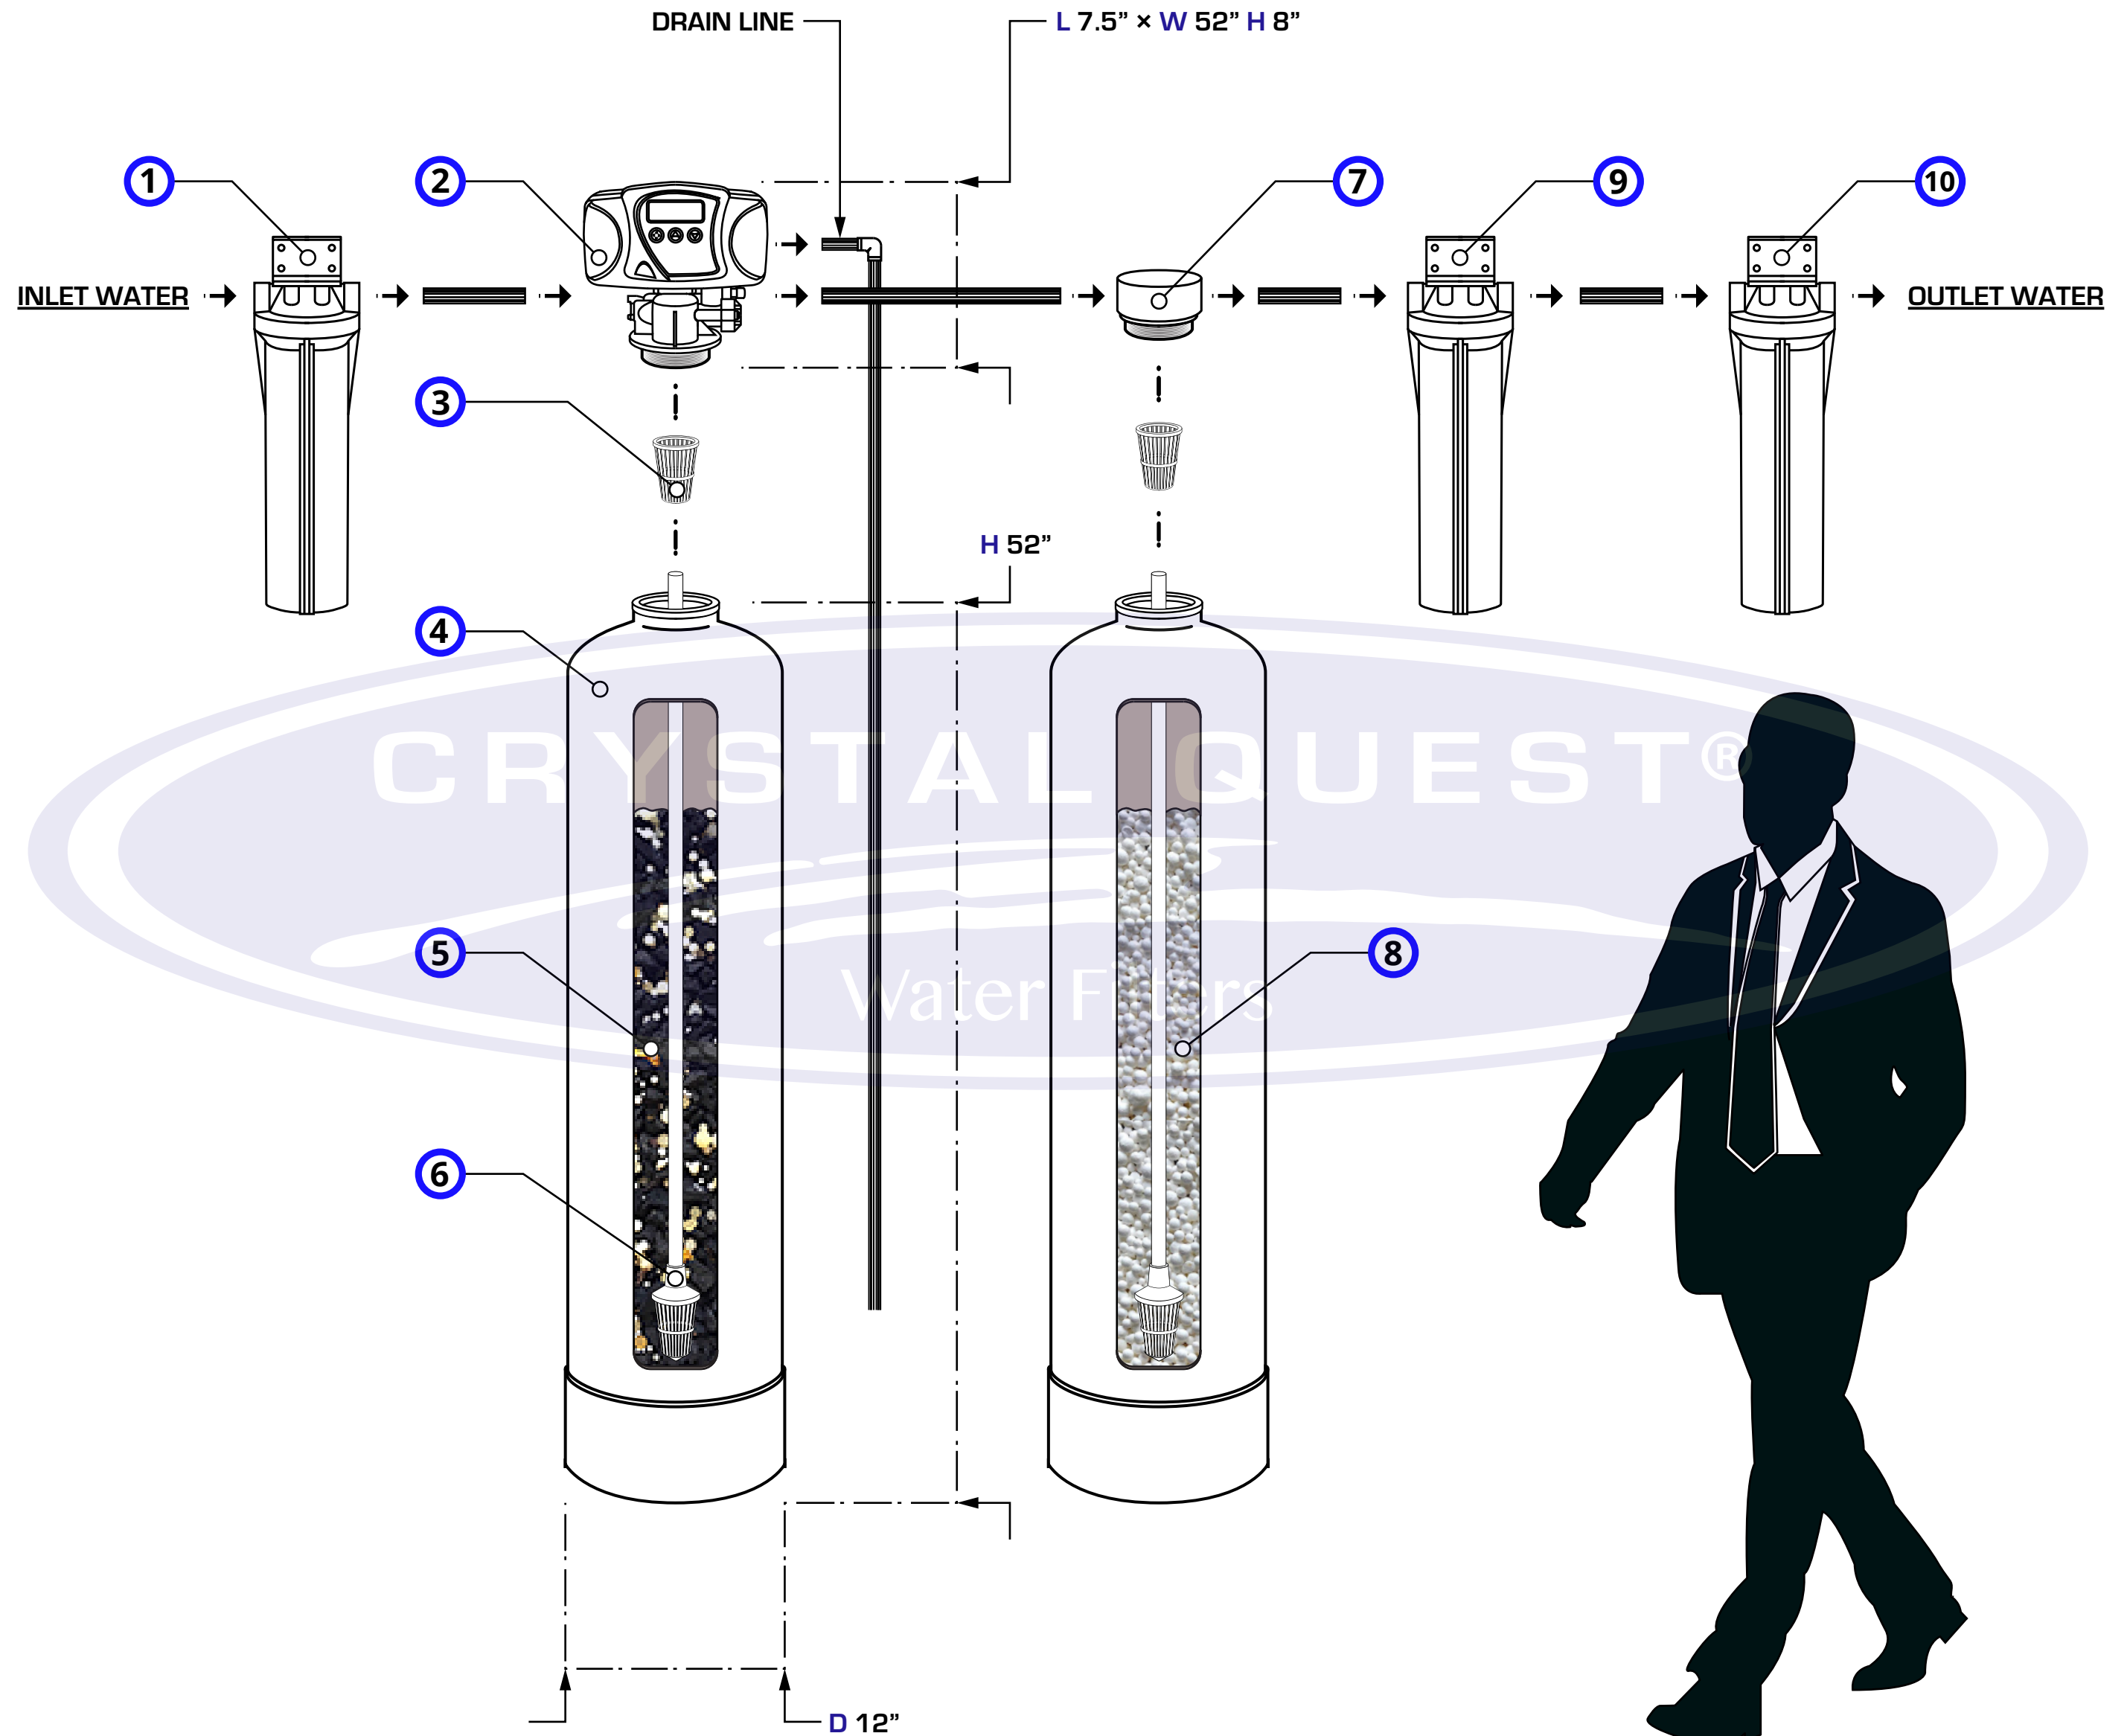

ORDER OF OPERATION:	PRODUCT SKU:	DIMENSIONS:	COMMENTS:	UNLESS OTHERWISE SPECIFIED:	DATE: 10/29/2018 DRAWN BY: DUSTIN	
SEDIMENT PREFILTER	CQE-RC-04015	D 2.5" x H 20"	• ADDITIONAL PIPING AND FITTINGS NOT PROVIDED BY CRYSTAL QUEST • CONNECTIONS ARE 1" STANDARD UNLESS REQUESTED OTHERWISE.	DIMENSIONS ARE IN INCHES. DRAWING IS NOT TO SCALE.	TITLE: 2.0 EAGLE + ANTI-SCALE WHOLE HOUSE WATER FILTRATION SYSTEM	
2.0 EAGLE SYSTEM	CQE-WH-02108	D 12" x H 52"				
2.0 ANTI-SCALE SOFTENER	CQE-WH-02133	D 12" x H 52"	THE INFORMATION CONTAINED IN THIS DRAWING IS THE SOLE PROPERTY OF CRYSTAL QUEST. ANY REPRODUCTION IN PART OR AS A WHOLE WITHOUT THE WRITTEN PERMISSION OF CRYSTAL QUEST IS STRICTLY PROHIBITED.	DIMENSION KEY: L → LENGTH W → WIDTH H → HEIGHT D → DIAMETER	SIZE C	
CARBON BLOCK POSTFILTER	CQE-RC-04014	D 2.5" x H 20"			DWG. NO. 1	REV # A
ULTRAFILTRATION POSTFILTER	CQE-RC-04056	D 2.5" x H 20"			SCALE: 1:20	WEIGHT:

