


FRONT VIEW

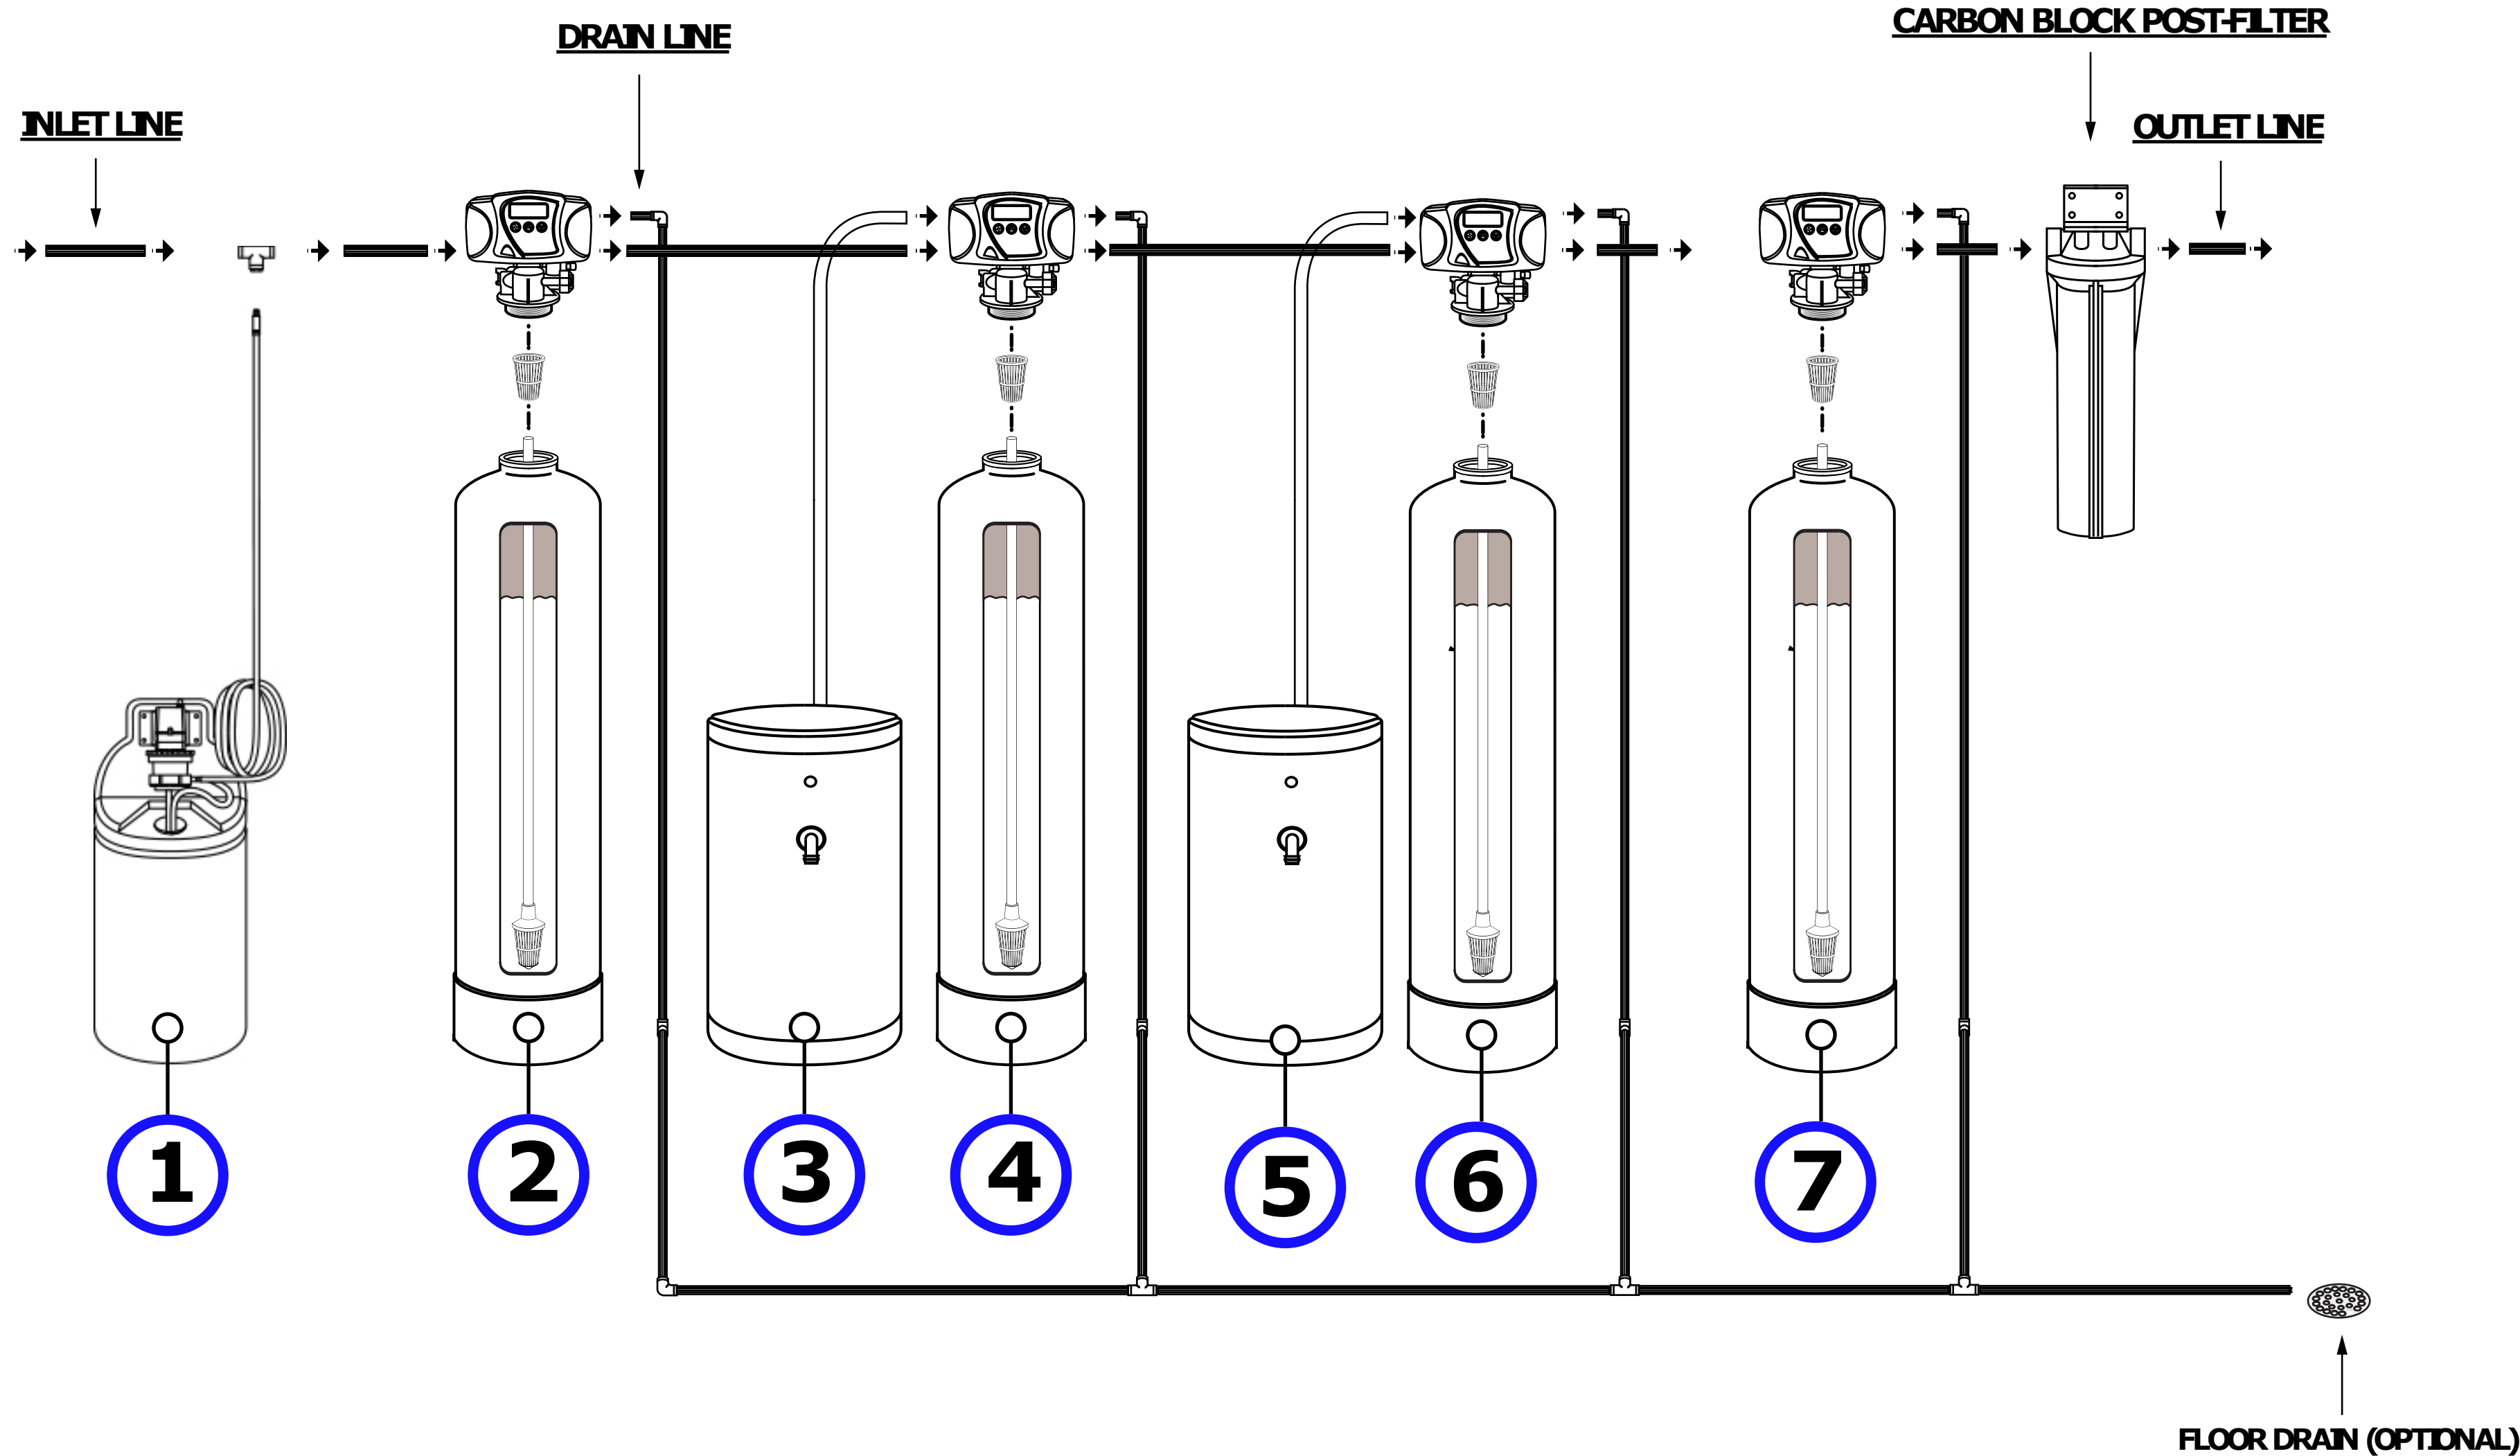

ORDER OF OPERATION:	PRODUCT SKU:	DIMENSIONS:	COMMENTS:	UNLESS OTHERWISE SPECIFIED:	DATE: 08/08/2019 DRAWN BY: Robert			
1 CHLORINE INJECTION SYSTEM	CQE-DS0-06006	D 19" x H 36"	<ul style="list-style-type: none"> • GPD IS PER 24-HOUR CYCLE. • RECOVERY RATIO MAY VARY FROM 33%-50% AND UP TO 75% IF SYSTEM PROJECTIONS HAVE BEEN PROVIDED THE INFORMATION CONTAINED IN THIS IS THE SOLE PROPERTY OF CRYSTAL QUEST. ANY REPRODUCTION IN PART OR AS A WHOLE WITHOUT THE WRITTEN PERMISSION OF CRYSTAL QUEST IS STRICTLY PROHIBITED	DIMENSIONS ARE IN INCHES DRAWING IS NOT TO SCALE	TITLE: Multi-Tank Whole House Complete System			
2 2.0 IRON REMOVAL SYSTEM	CQE-WH-01196	D 12" x H 61"						
3 SOFTENER BRINE TANK x 2	CQE-PT-03359	D 18" x H 33"						
4 2.0 WATER SOFTENER SYSTEM	CQE-WH-01124	D 12" x H 61"			DIMENSION KEY: L → LENGTH W → WIDTH H → HEIGHT D → DIAMETER	SIZE C	DWG. NO. 1	REV # A
6 2.0 LEAD REMOVAL SYSTEM	CQE-WH-01275	D 12" x H 61"				SCALE: 1:20	WEIGHT:	SHEET 1 OF 1
7 2.0 ARSENIC REMOVAL SYSTEM	CQE-WH-01148	D 12" x H 61"						