




if it flows,
we go with it

1.800.665.4499
barrplastics.com

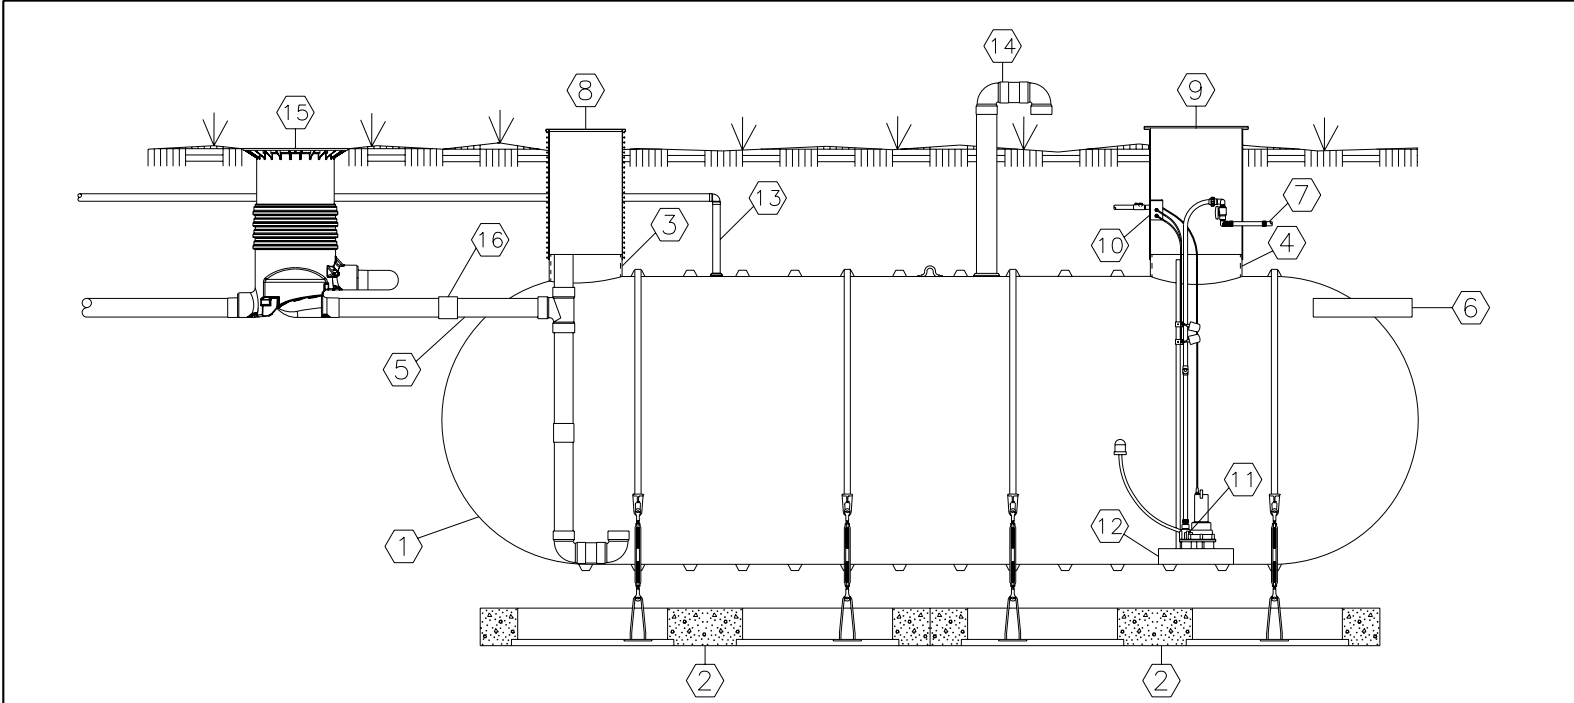

NO.	DESCRIPTION
1	ZCL SINGLE WALL FRP TANK
2	ZCL PRECAST DEADMAN SYSTEM W/ HOLD DOWN STRAP AND TURNBUCKLE ASSEMBLY
3	24" FRP OPENING
4	30" FRP OPENING
5	6" SCH. 40 PVC INLET PIPING W/ SMOOTHING INLET AND FLEX COUPLING
6	6" SCH. 40 PVC STRAIGHT PIPE OVERFLOW
7	RAINWATER DISCHARGE
8	24" RIBBED PVC RISER W/ FRP LID
9	30" FRP RISER WITH TOP FLANGE AND FRP LID
10	PVC SPLICE BOX W/ CORD GRIPS
11	BASE MOUNTED EFFLUENT PUMP W/ LEVEL CONTROL FLOAT ASSEMBLY - FLOATING SUCTION
12	24" x 24" FRP PUMP PLATFORM
13	2" DOMESTIC WATER SUPPLY
14	6" SCH 40 PVC SCREEN VENT
15	GRAF FILTER
16	FLEX COUPLING

RAINWATER

This drawing is for illustrative purposes only.
Consult with an engineer for specific applications.

ZCL[®]
COMPOSITES INC.

TITLE COLLECTION TANK
 FLOATING FILTER PUMP OUT
 SINGLE COMPARTMENT

DATE 4-14 DR. NO. Z20-309-01