




if it flows,  
we go with it

1.800.665.4499  
barrplastics.com

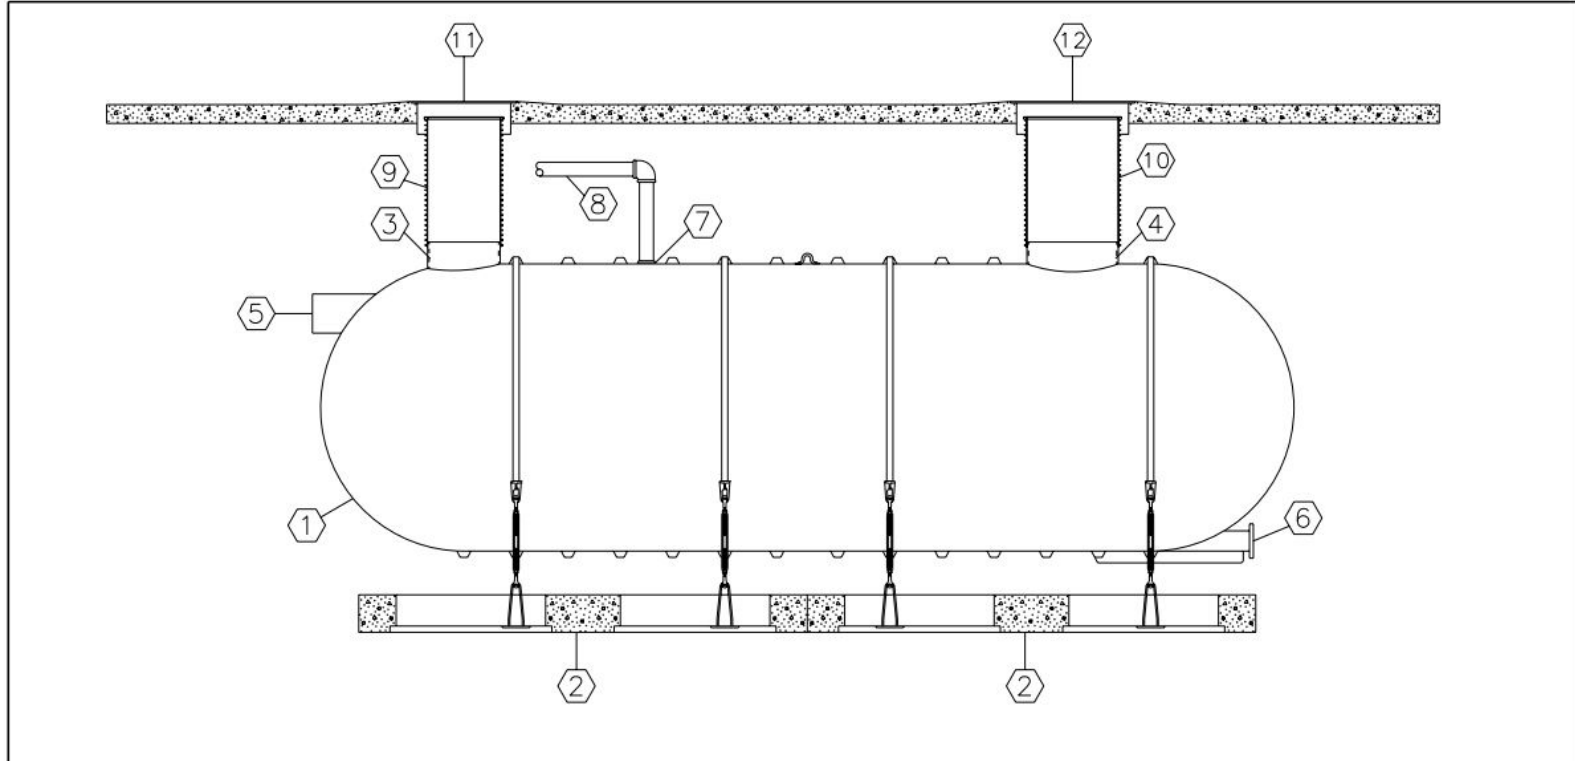

NO.	DESCRIPTION
1	ZCL SINGLE WALL FRP TANK
2	ZCL PRECAST DEADMAN SYSTEM W/ HOLD DOWN STRAP AND TURNBUCKLE ASSEMBLY
3	24" FRP OPENING
4	30" FRP OPENING
5	12" FRP INLET PIPE
6	6" TANGENTIAL FULL BOTTOM DRAIN NOZZLE
7	4" NPT SERVICE FITTING
8	4" VENT PIPE
9	24" RIBBED PVC RISER W/ FRP LID
10	30" RIBBED PVC RISER W/ FRP LID
11	30" ROUND MANHOLE
12	36" ROUND MANHOLE

**STORM WATER**

This drawing is for illustrative purposes only.  
Consult with an engineer for specific applications.

**ZCL<sup>®</sup>**  
**COMPOSITES INC.**

TITLE  
STORM WATER  
DETENTION TANK

DATE 4-14 DR. NO. Z20-301-01