

| ITEM | NOTES   |
|------|---|
| 1    | ALL DIMENSIONS MUST BE CHECKED ON SITE BY THE CONTRACTOR BEFORE WORK COMMENCES.                                     |
| 2    | FIGURED DIMENSIONS TO BE TAKEN IN PREFERENCE TO SCALING OF DRAWING.   |
| 3    | ALL RC STRUCTURES TO AS PER STRUCTURAL ENGINEER'S DETAILS.  |
| 4    | THIS DRAWING MUST BE READ IN CONJUNCTION WITH DRAWINGS CODED THEREIN.   |
| 5    | COPY RIGHT IN THIS DRAWING AND IN THE WORK EXECUTED FROM IT, IS THE PROPERTY OF BRICK BY BRICK CONSTRUCTION COMPANY |

|                           |  |
|---------------------------|--|
| CLIENT                    |  |
| Rev. Fr. Kayongo Emmanuel |  |
| Signature:                |  |
| CONTACT:                  |  |

| Legend |                                |
|--------|--------------------------------|
|        | Parking, Drive way & Walk ways |
|        | Grass                          |
|        | Trees, Plants & Flowers        |


|  |  |
|--|--|
| Designed & drafted by:   |  |
|  |  |
| Brick by Brick Construction Company<br>Kamaggwa House, Office no. L2-2,<br>Elgin Street, Masaka<br>0700500555/0781212436 |  |
| Architectural Designer:<br>Talemwa Dorothy<br>+256701552178/787431772  |  |
| Engineer:<br>David Mutesaasira +256756751655   |  |

|  |  |
|--|--|
| Project:   |  |
| St. Ritah Nursery and Primary School Project to be built in Nyendo Mukungwe Division, Masaka City. Plot No....., Block No..... |  |


|             |                     |
|-------------|---------------------|
| Units: (mm) | Scale: As Indicated |
| Date:       | February, 2024      |

|     |            |       |
|-----|------------|-------|
| No: | Revisions: | Date: |
|     |            |       |


|             |
|-------------|
| Sheet Name: |
|-------------|

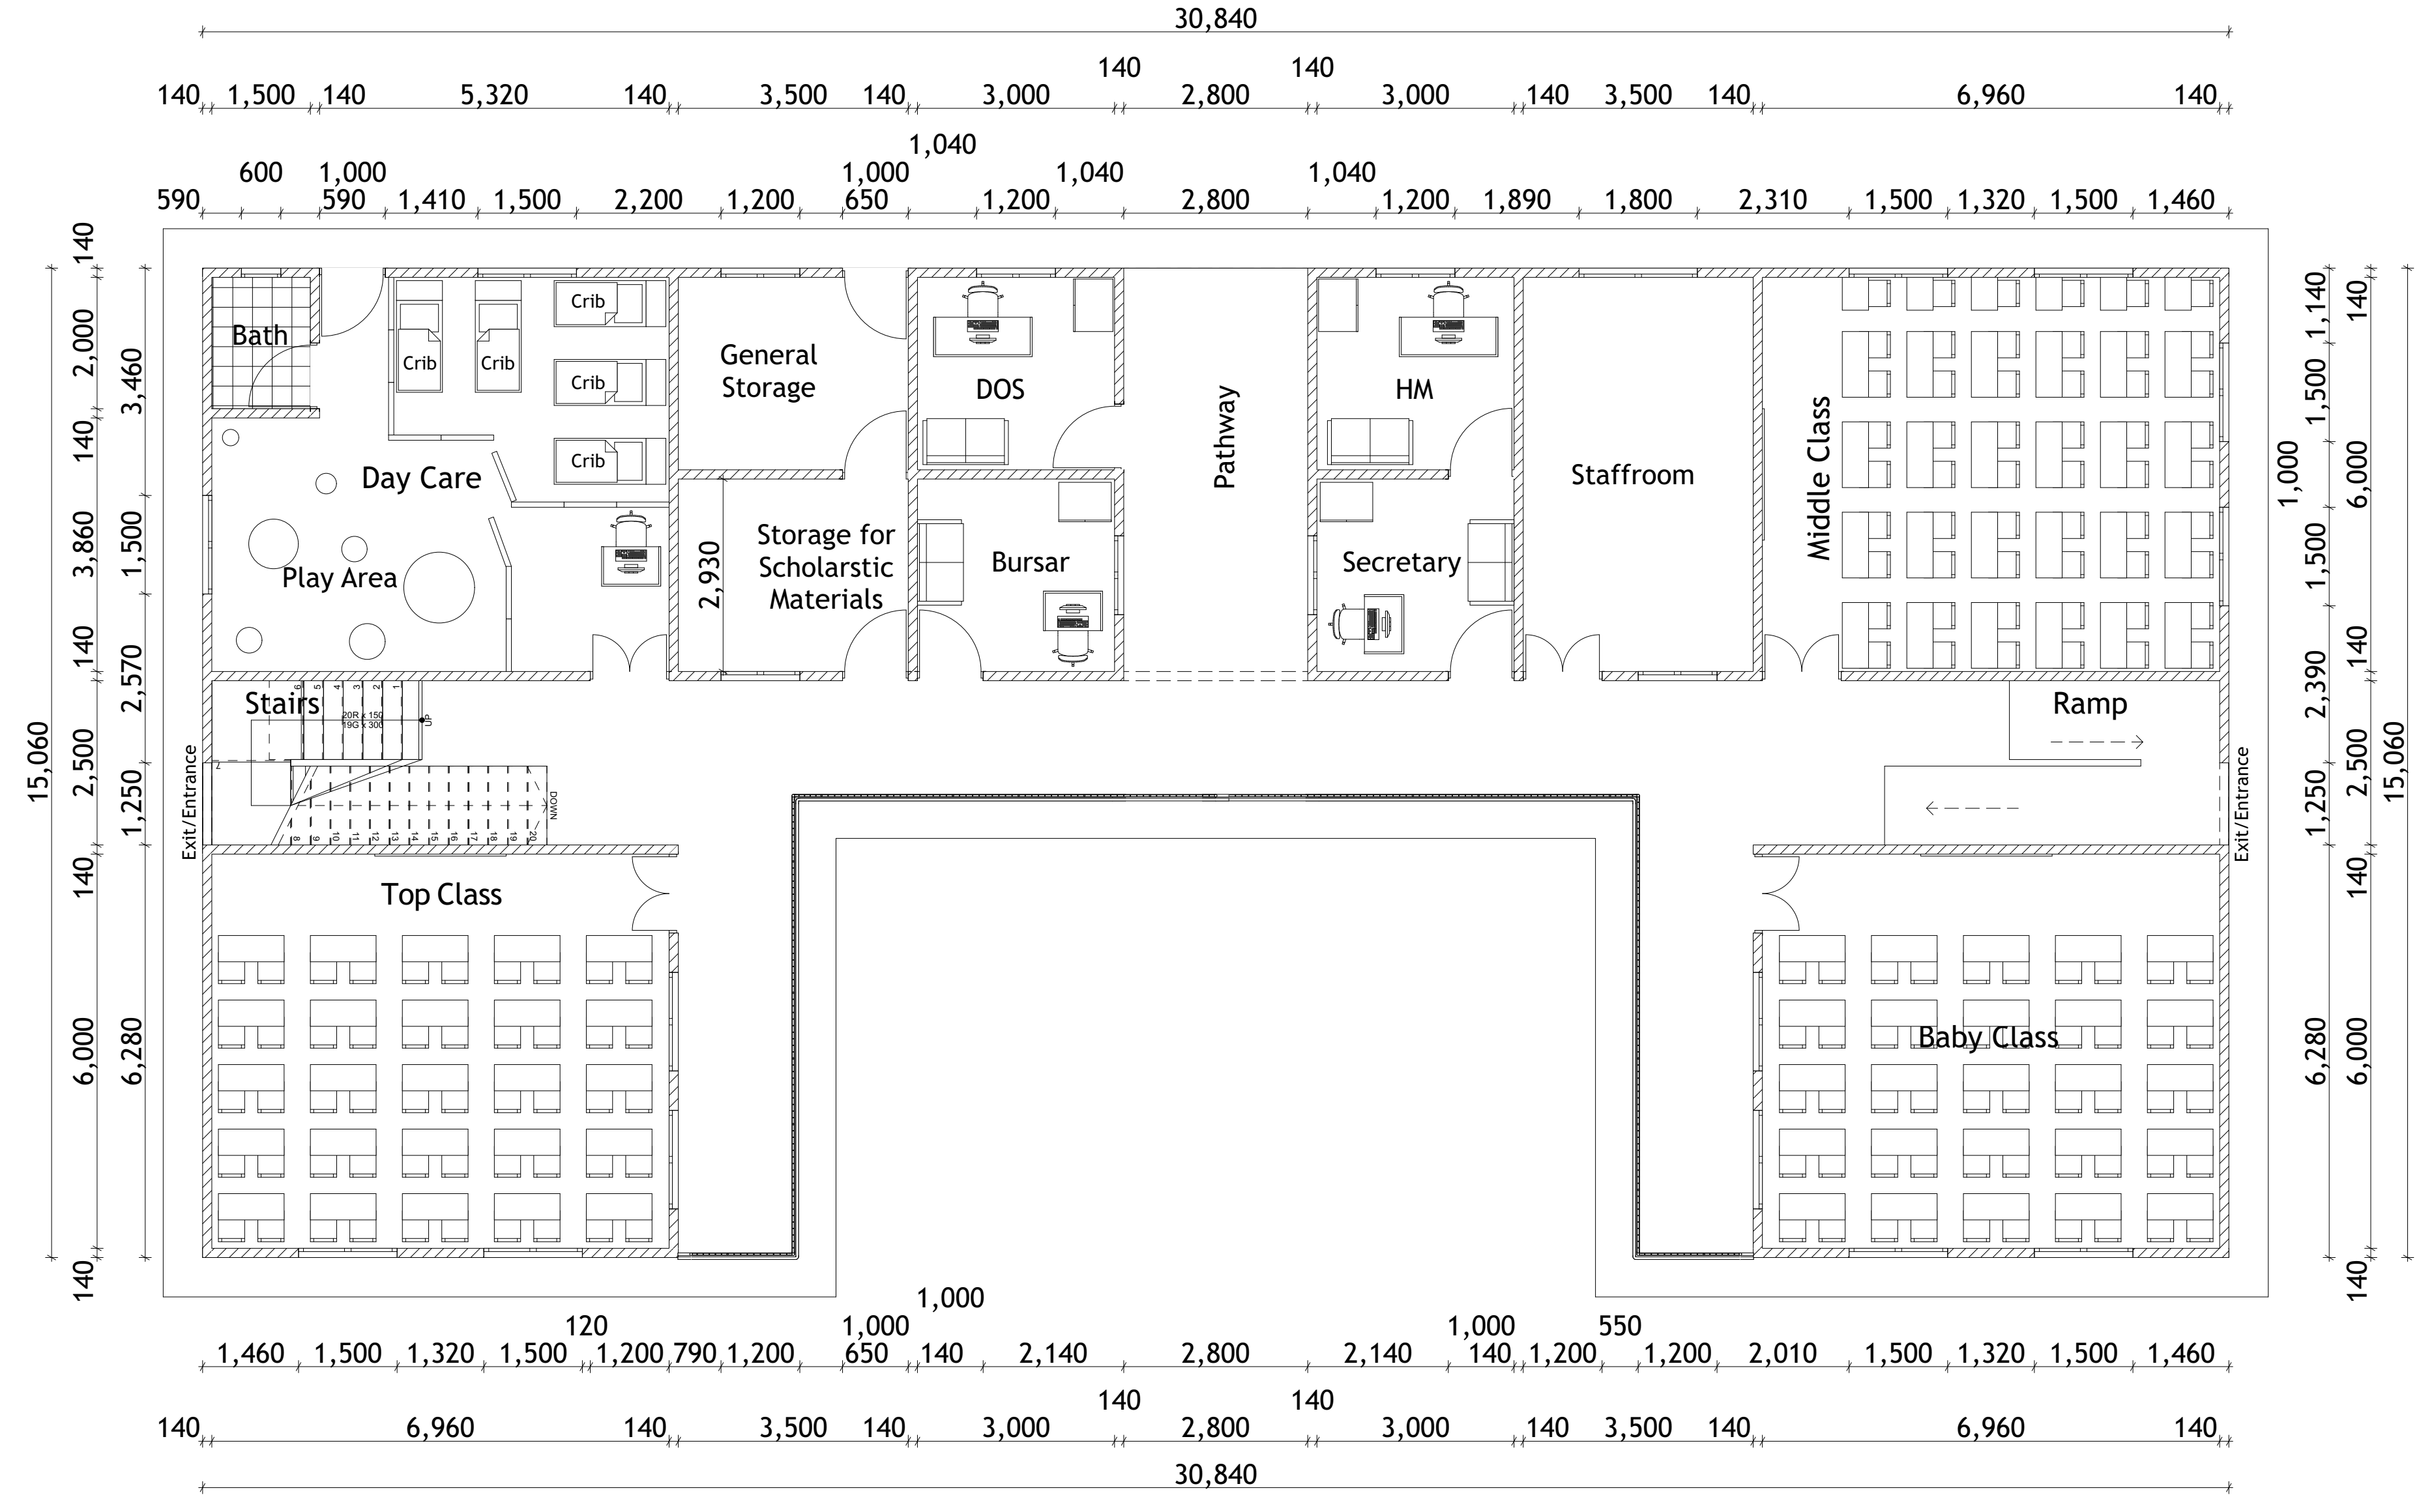

Classroom Block (Ground Floor)  
On Scale

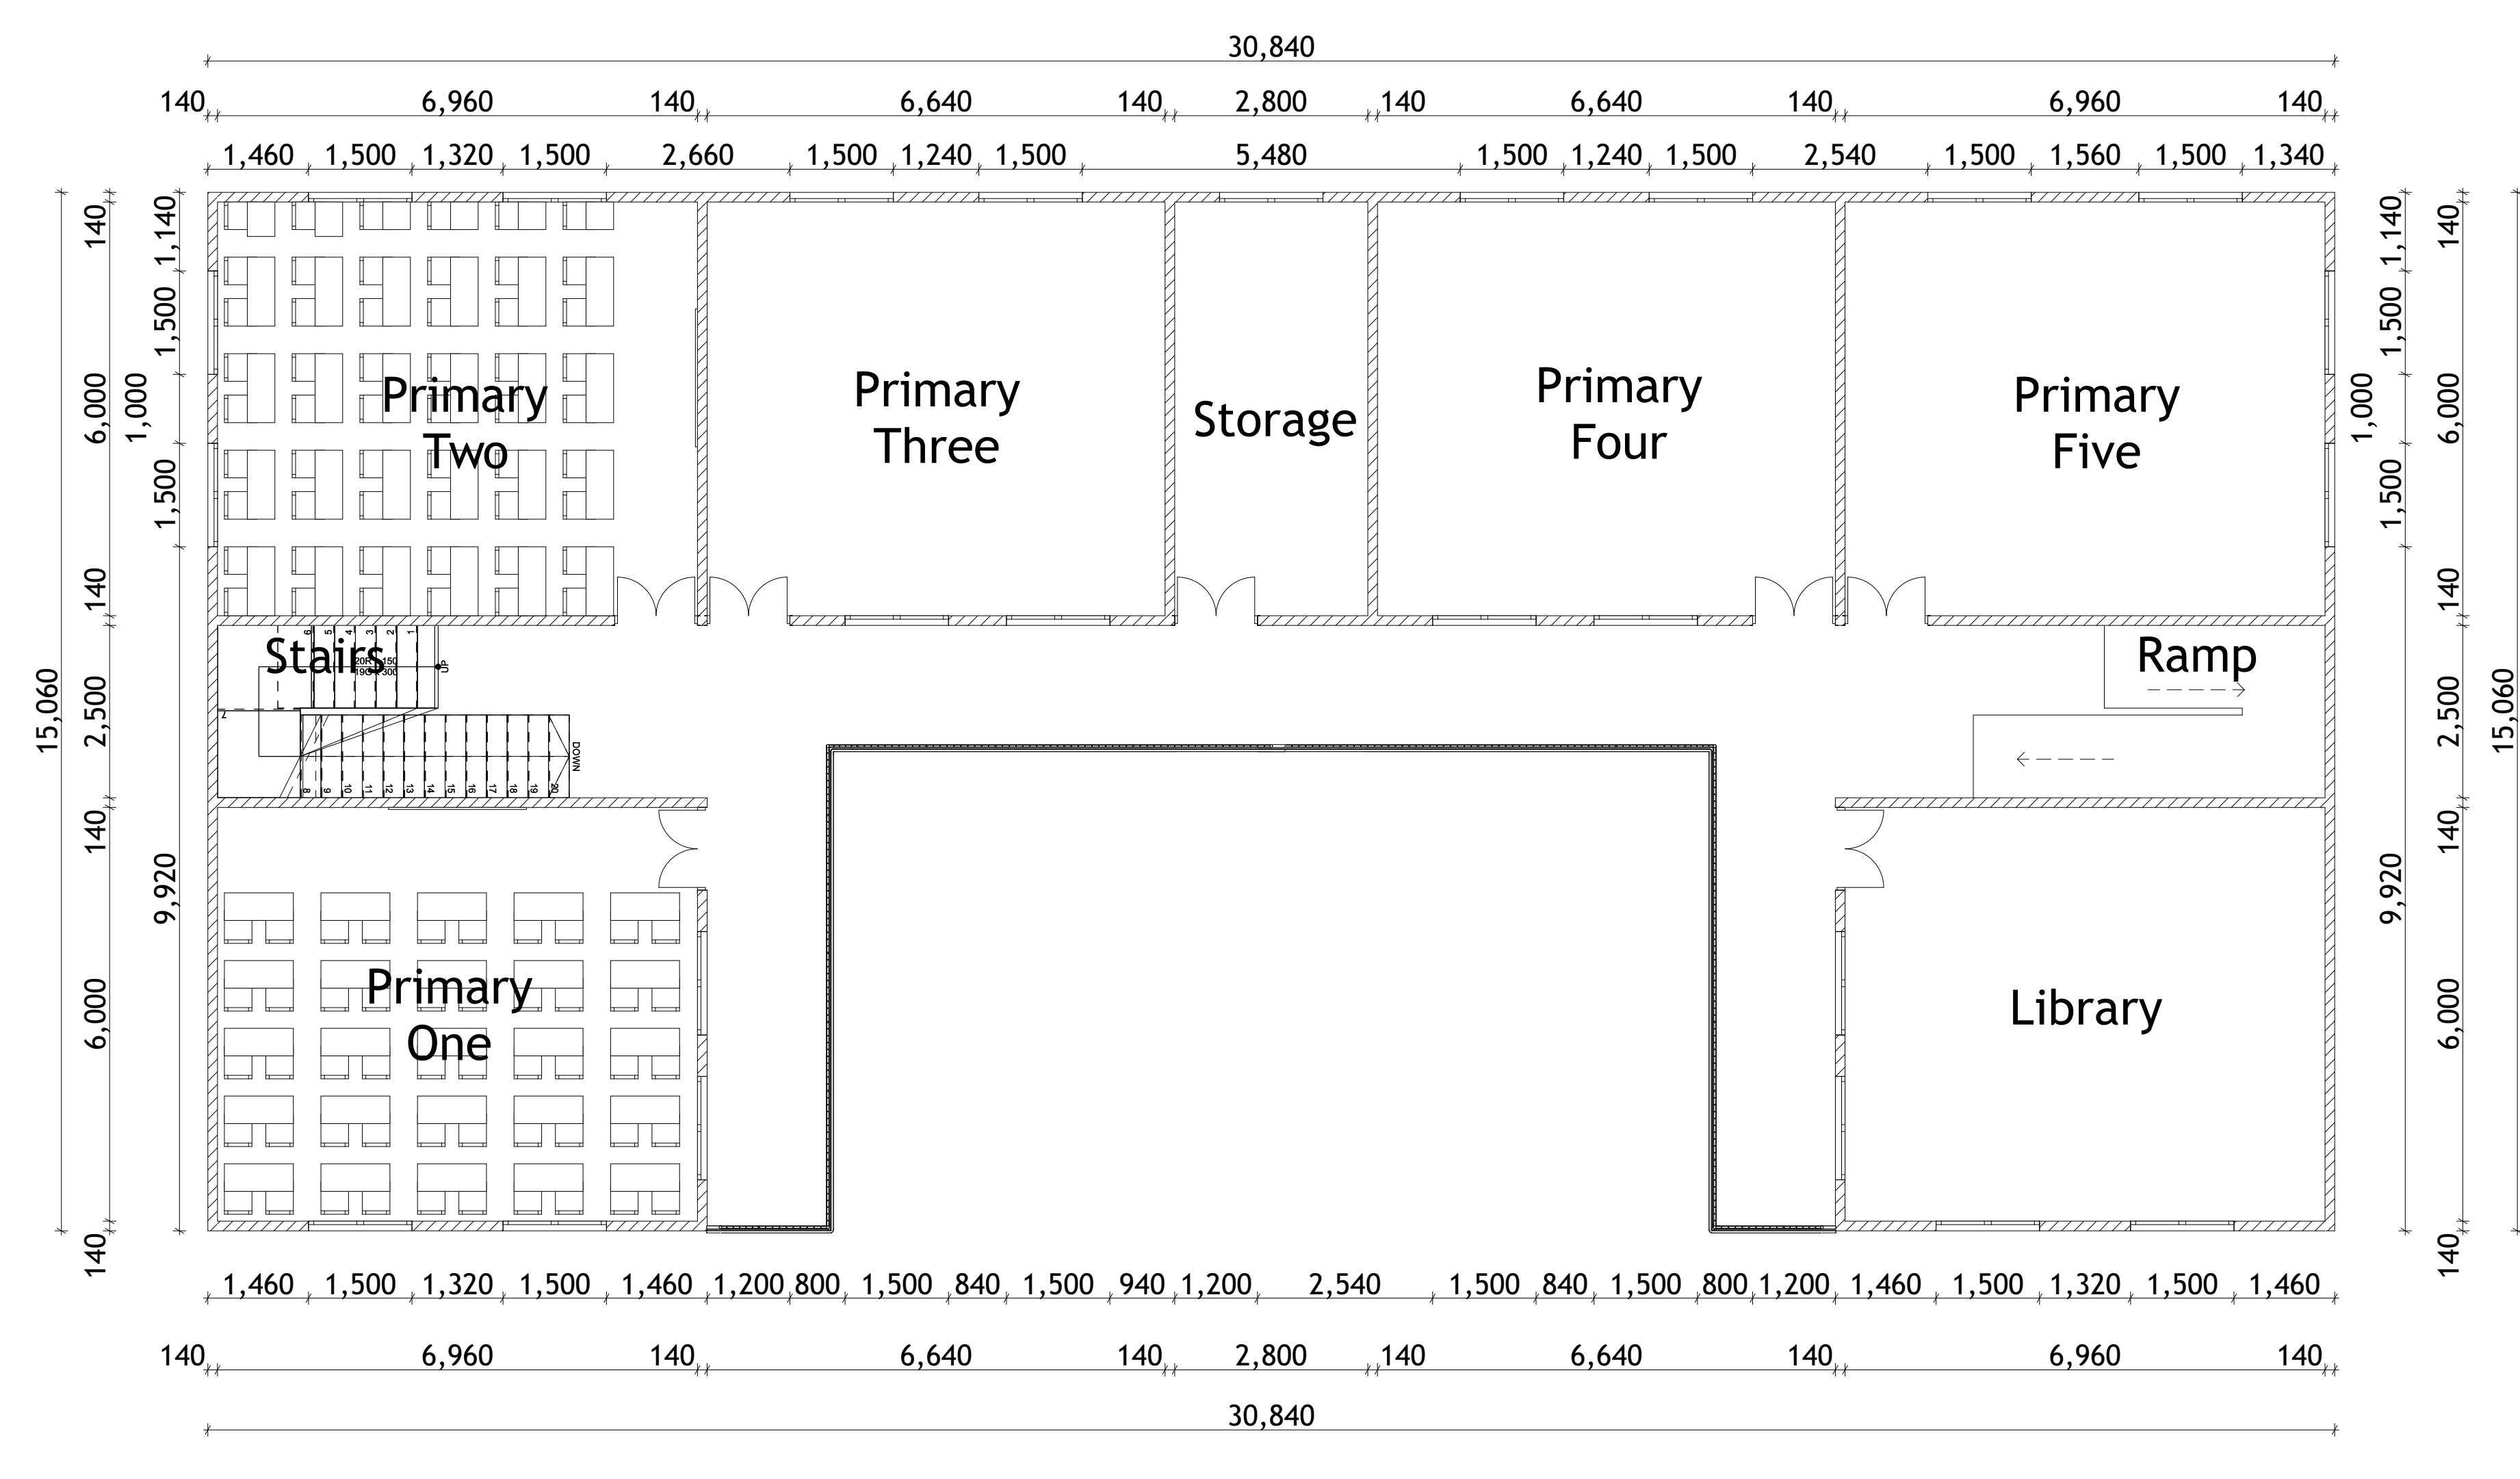

Classroom Block (First Floor)  
On Scale

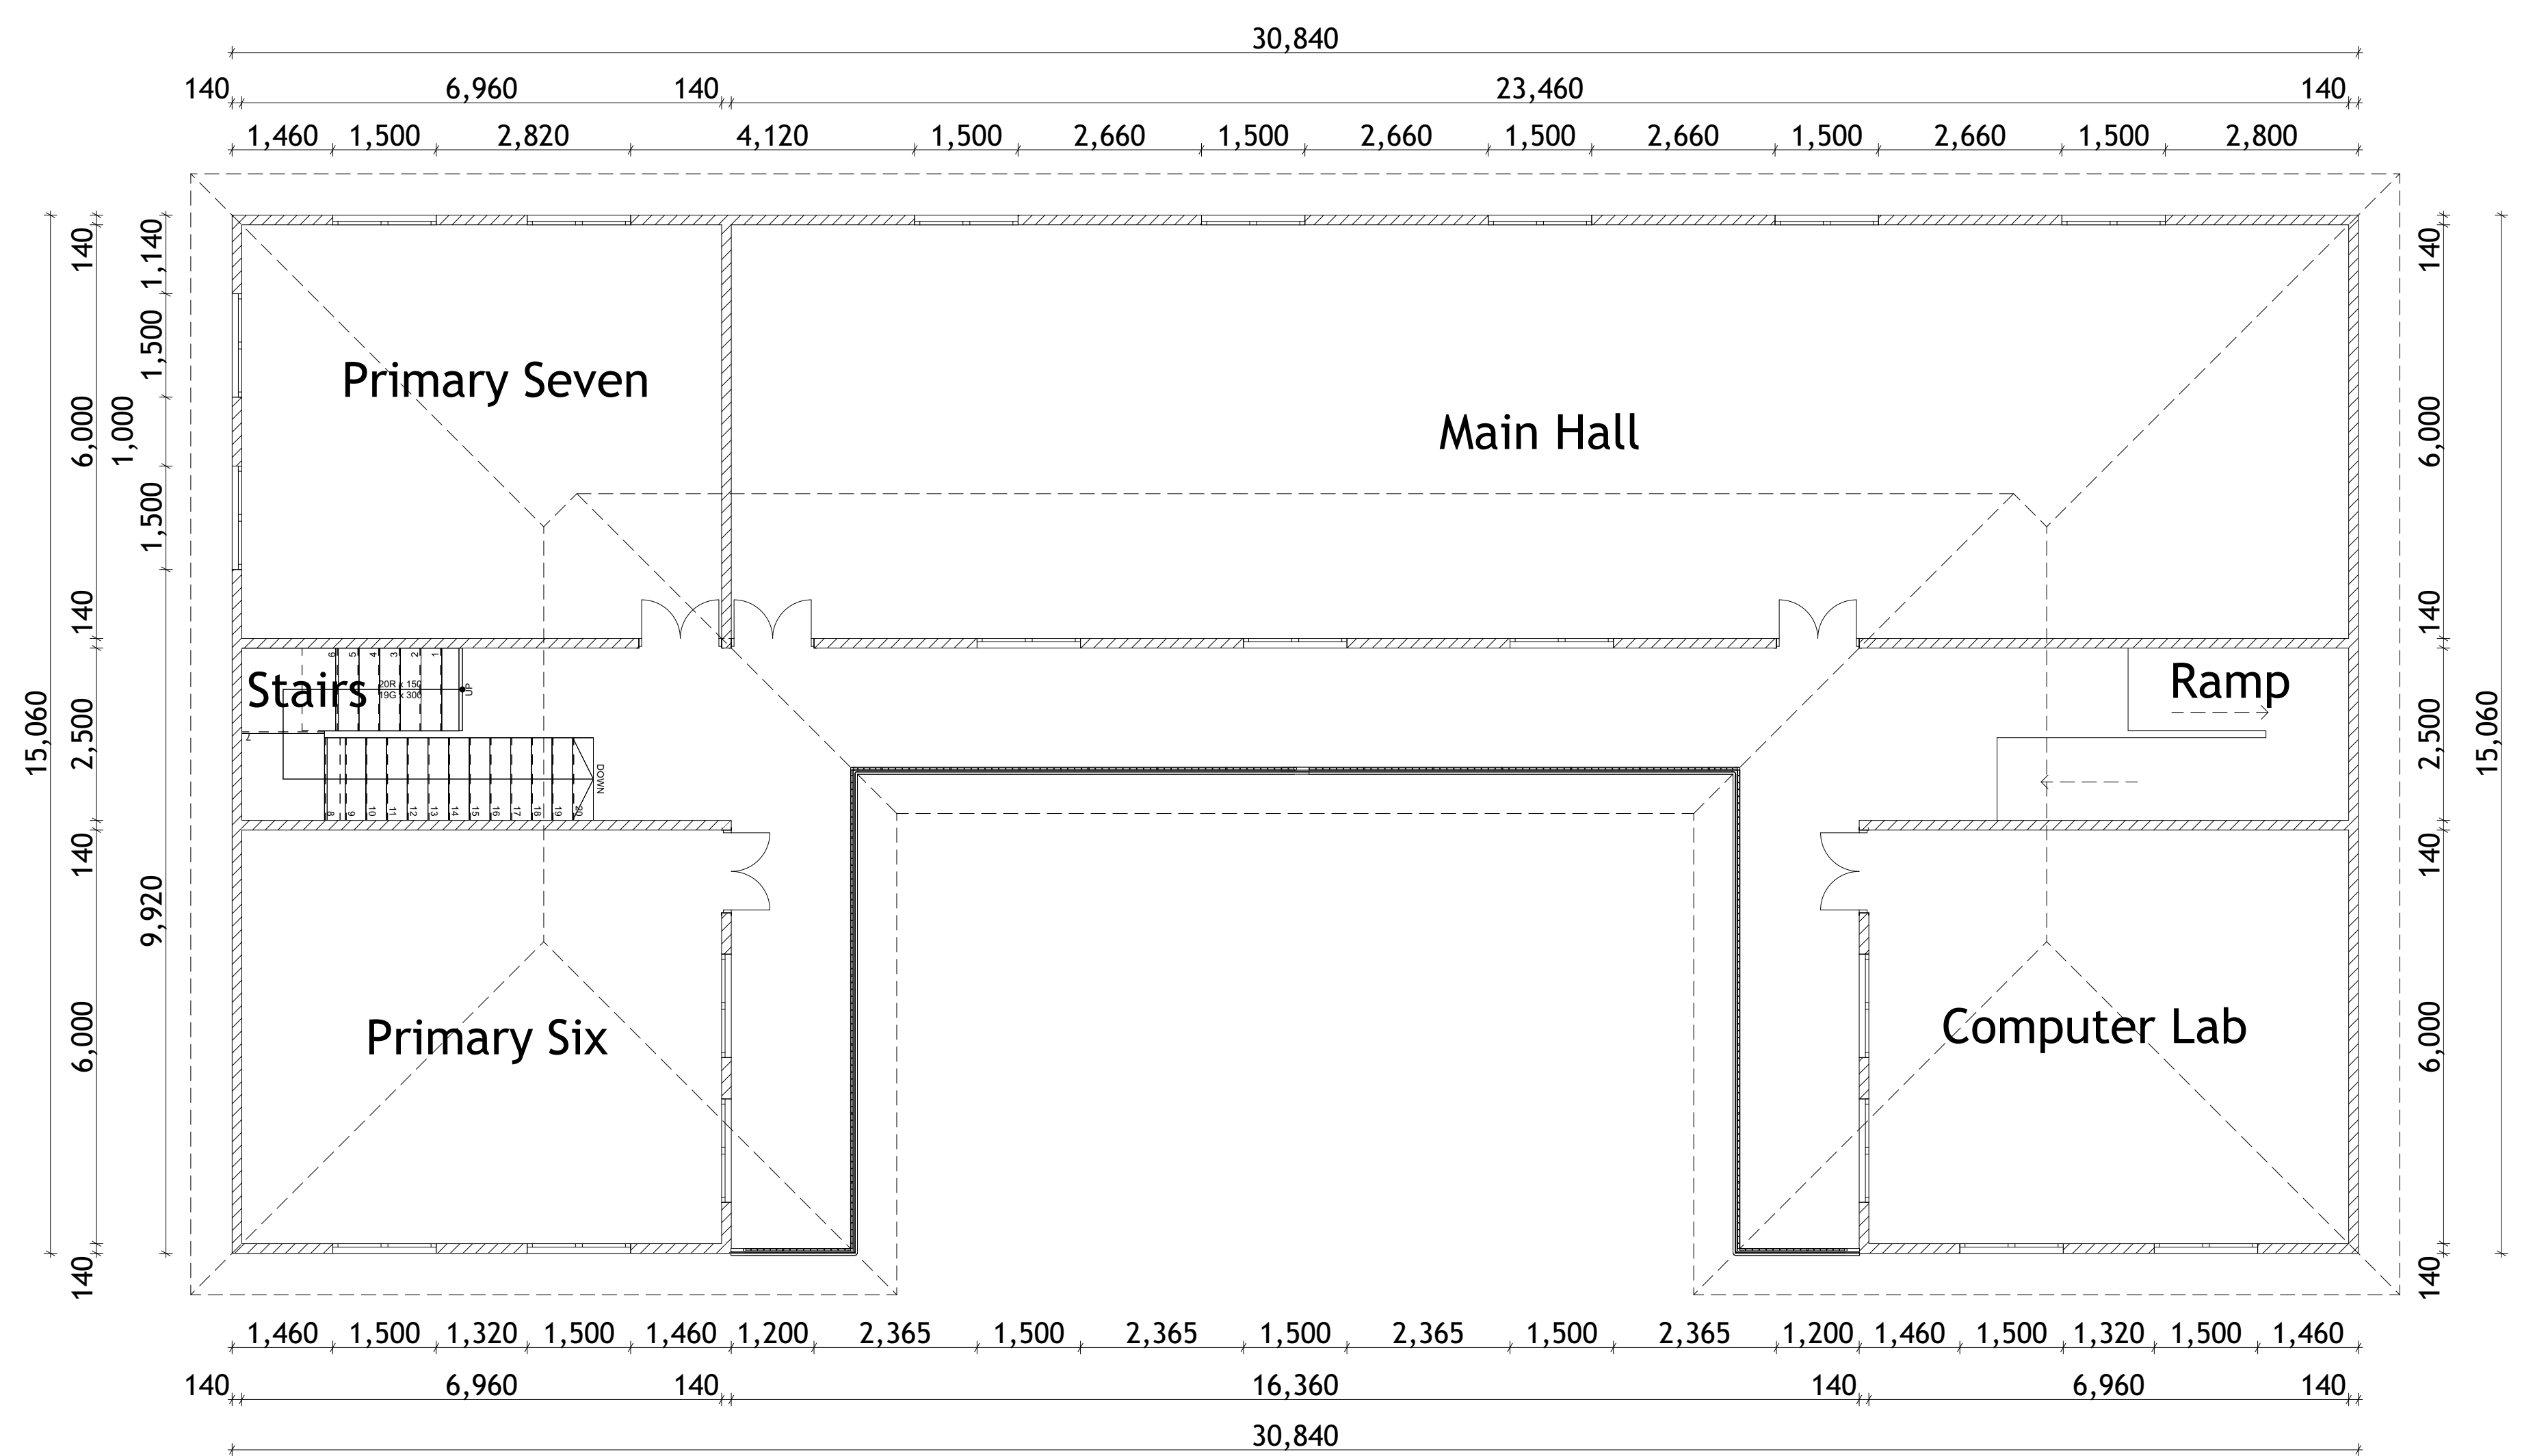

Classroom Block (Second Floor)  
On Scale

- | ITEM | NOTES   |
|------|---|
| 1    | ALL DIMENSIONS MUST BE CHECKED ON SITE BY THE CONTRACTOR BEFORE WORK COMMENCES.                                     |
| 2    | FIGURED DIMENSIONS TO BE TAKEN IN PREFERENCE TO SCALING OF DRAWING.   |
| 3    | ALL RC STRUCTURES TO AS PER STRUCTURAL ENGINEER'S DETAILS.  |
| 4    | THIS DRAWING MUST BE READ IN CONJUNCTION WITH DRAWINGS CODED THEREIN.   |
| 5    | COPY RIGHT IN THIS DRAWING AND IN THE WORK EXECUTED FROM IT, IS THE PROPERTY OF BRICK BY BRICK CONSTRUCTION COMPANY |

CLIENT  
Rev. Fr. Kayongo Emmanuel

Signature: \_\_\_\_\_

CONTACT: \_\_\_\_\_

Designed & drafted by:



Brick by Brick Construction Company  
Kamagwa House, Office no. L2-2,  
Elgin Street, Masaka  
0700500555/0781212436

Architectural Designer:  
Talemwa Dorothy  
+256701552178/787431772

Engineer:  
David Mutesaasira +256756751655

Project:  
St. Ritah Nursery and Primary School  
Project to be built in Nyendo Mukungwe  
Division, Masaka City. Plot No....., Block No.....

|                |                     |
|----------------|---------------------|
| Units:<br>(mm) | Scale: As Indicated |
| Date:          | February, 2024      |

|     |            |       |
|-----|------------|-------|
| No: | Revisions: | Date: |
|     |            |       |

Sheet Name: \_\_\_\_\_

