


INPUT VOLTAGE	L1	L2	L3	JOIN CONN. POINTS
LOW	(1,7)	(2,8)	(3,9)	(4,5,6)
HIGH	(1)	(2)	(3)	(4,7) (5,8) (6,9)

ENGINEERING REFERENCE  
WITH ABC PHASE SEQUENCE

PHASE A - LINE 1  
PHASE B - LINE 2  
PHASE C - LINE 3

ROTATION : CW LEAD END

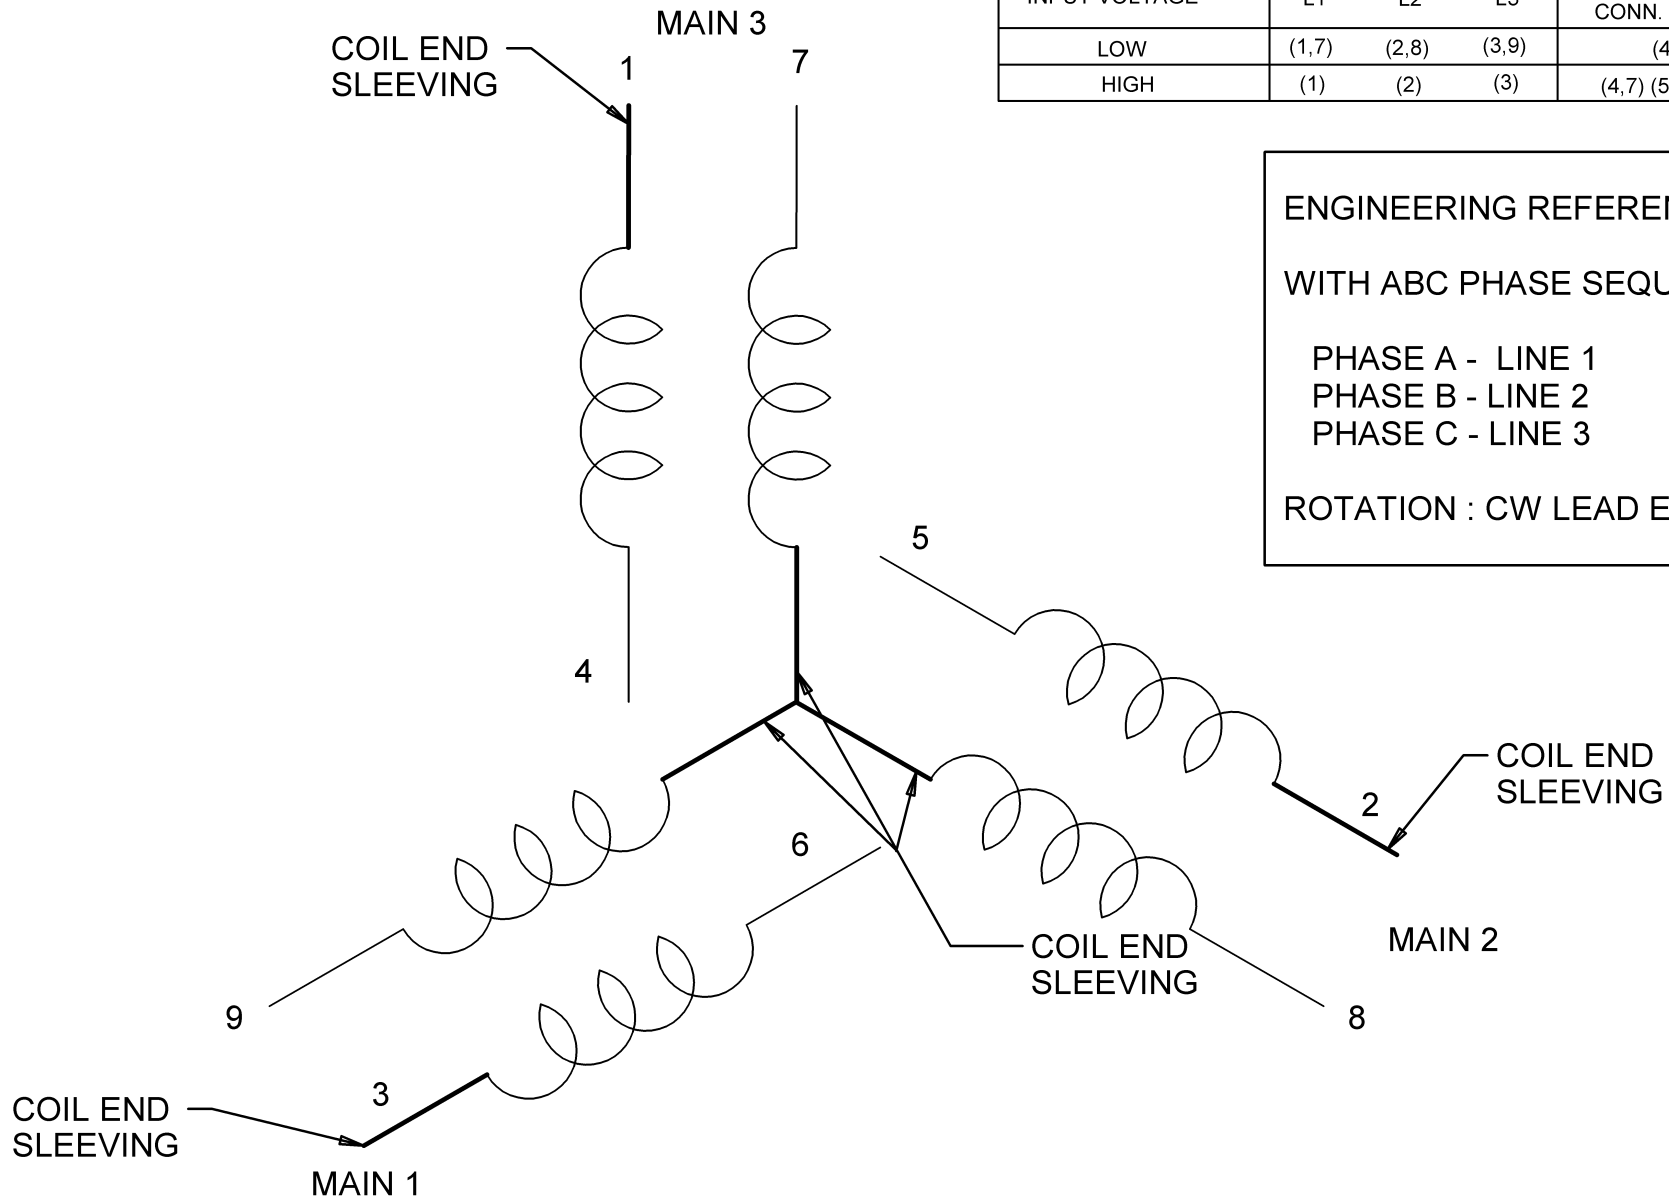

REVISION DESCRIPTION FOR: C8396-12 CHANGED MARKUP EMERSON TO NIDEC.	SCALE <b>NONE</b>	UNITS <b>IN</b>	TITLE <b>DIAGRAM OF CONNECTIONS</b>	<b>NIDEC MOTOR CORPORATION</b>	
MATERIAL:	TOLERANCES ON DIMENSIONS (UNLESS OTHERWISE SPECIFIED)		ISSUED BY <b>J.G.SALINAS</b>	APPROVED BY <b>J. I. SALAZAR</b>	REVISION DATE <b>25-SEP-2013</b>
	<u>INCHES</u> <b>±.015</b>	<u>mm</u>	CODE <b>D04</b>	DWG NO. <b>763347</b>	REV <b>F</b>
	ANGLES X°= ±1°			SHEET NUMBER <b>1 OF 1</b>	DWG SIZE <b>A</b>