DESIGNS AND TEMPLATE DATA SHEET



WORK LIKE A PRO!

WHEN YOU PURCHASE THE DESIGNS AND TEMPLATES
YOU RECEIVE ALL DESIGNS AND TEMPLATES LISTED BELOW

SIGN TEMPLATES AND DESIGN ELEMENTS (FORMATTED AS .EPS & .PDF - ALL VECTOR AND READY TO EDIT)

SIGN TEMPLATES AND DESIGN ELEMENTS THAT WILL GIVE YOUR DESIGNS A CONSISTENT AND PROFESSIONAL LOOK THAT WILL IMPRESS YOUR CLIENTS!

•SIGN TEMPLATES: (FOR DESIGNING AND PRESENTATIONS)

Awning Templates Banner Templates Blank Templates Cabinet Templates Pole Signs Wall Signs **Channel Templates Coroplast Templates Development Package Templates Door Vinyl Templates EDS LED Templates MDO** Templates **Monument Templates Post Panel Templates Pylon Templates Reader Templates** Vehicle Magnets Templates **Vehicle Wrap Templates** Way Finding Templates


•DESIGN ELEMENTS:

Arrows Background Sky's Cars Landscaping Misc Clip Art People Sign Components Sign Schematics Cabinet Sign Schematics Channel Letter Sign Schematics Misc Sign Schematics **Surface Components Textures Brick Textures** Fire Textures **Metal Textures Stone Textures**



• MDO COMMON THICKNESS: 1/2" AND 3/4"


96" X 48" CUSTOM 48" X 96" 48" X 48" 36" X 36" **CUSTOM** CUSTOM Design Here Design Here Design Here

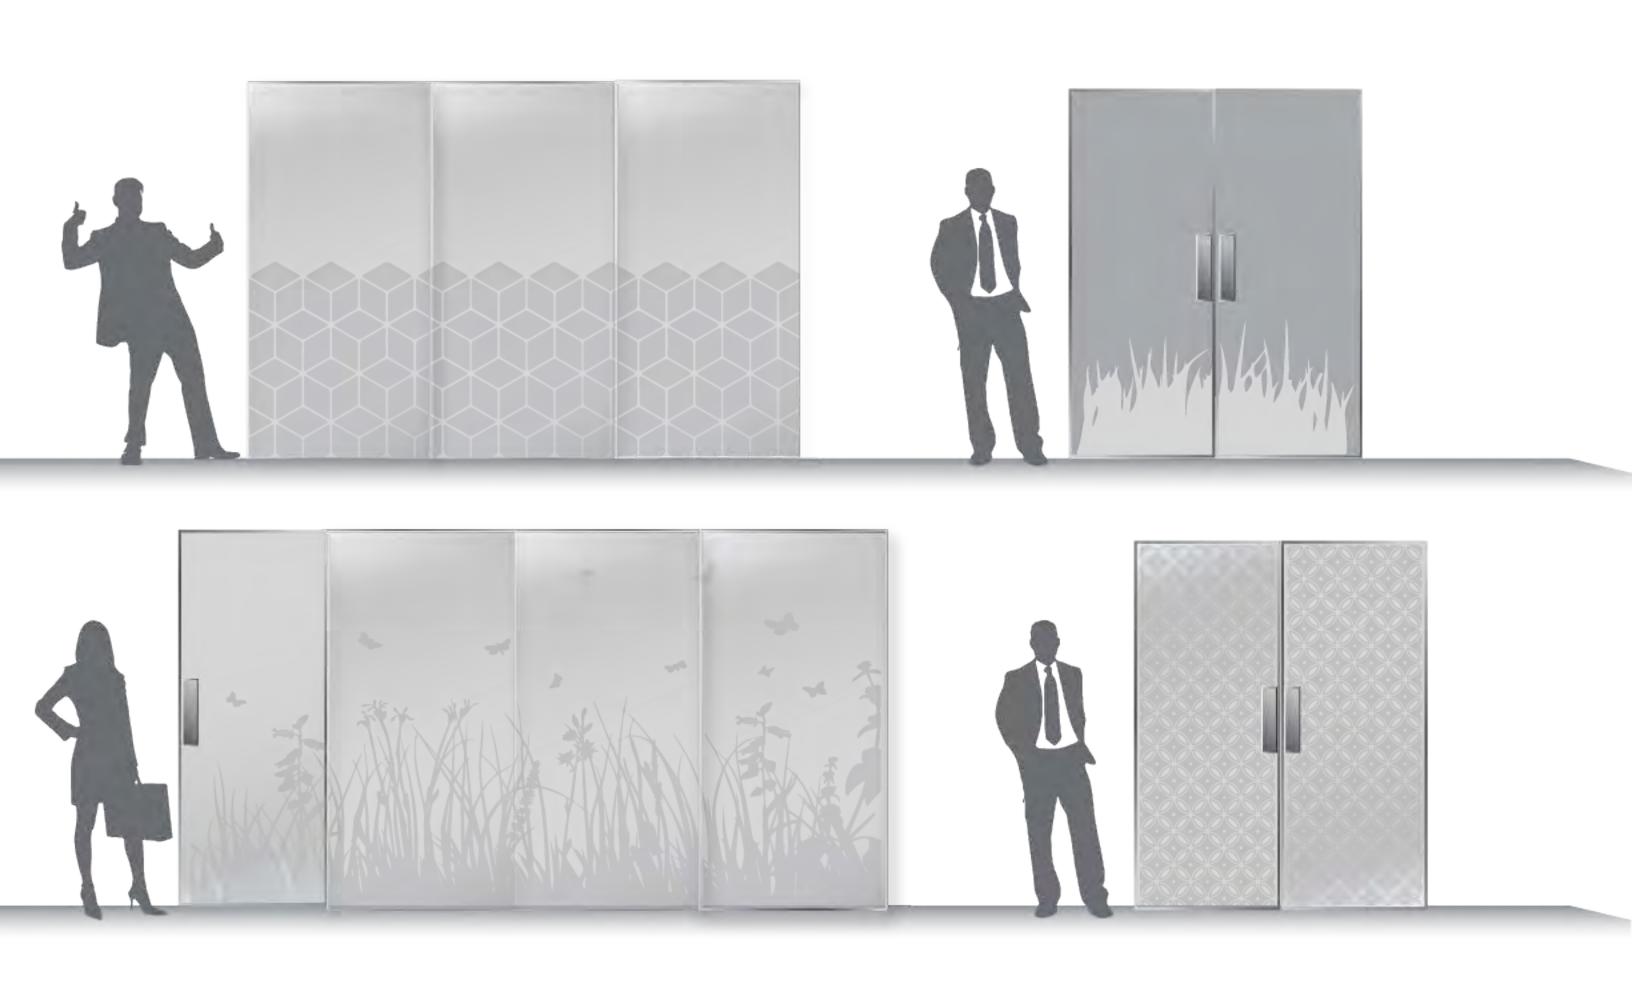


BANNERS • GROMMETS

COMMON COLORS: YELLOW - WHITE

COMMON WEIGHT: 12oz, 13oz, 14oz, 15oz, 18oz

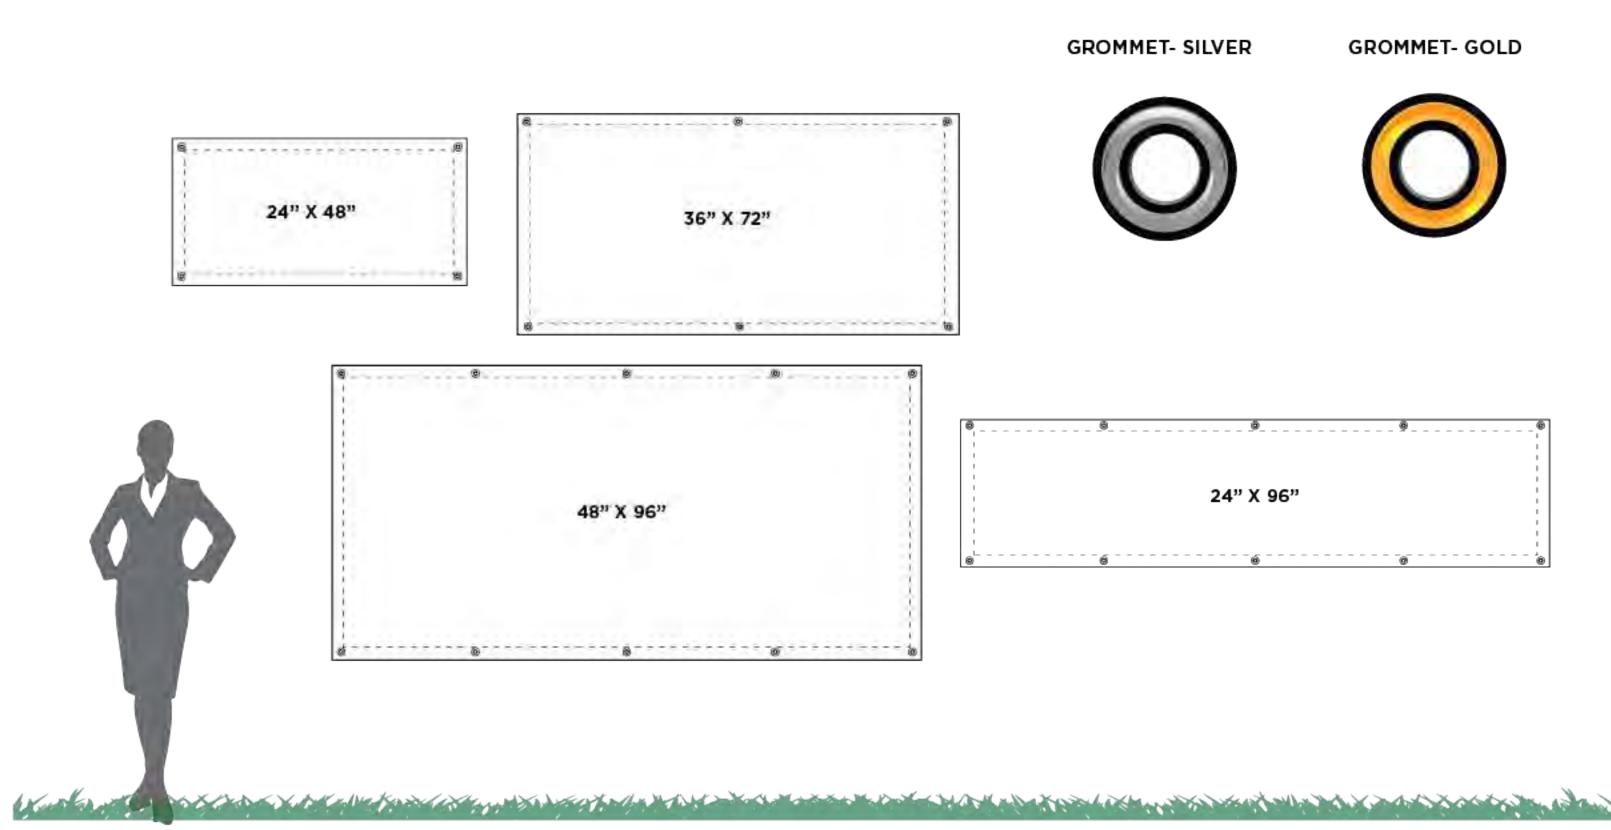



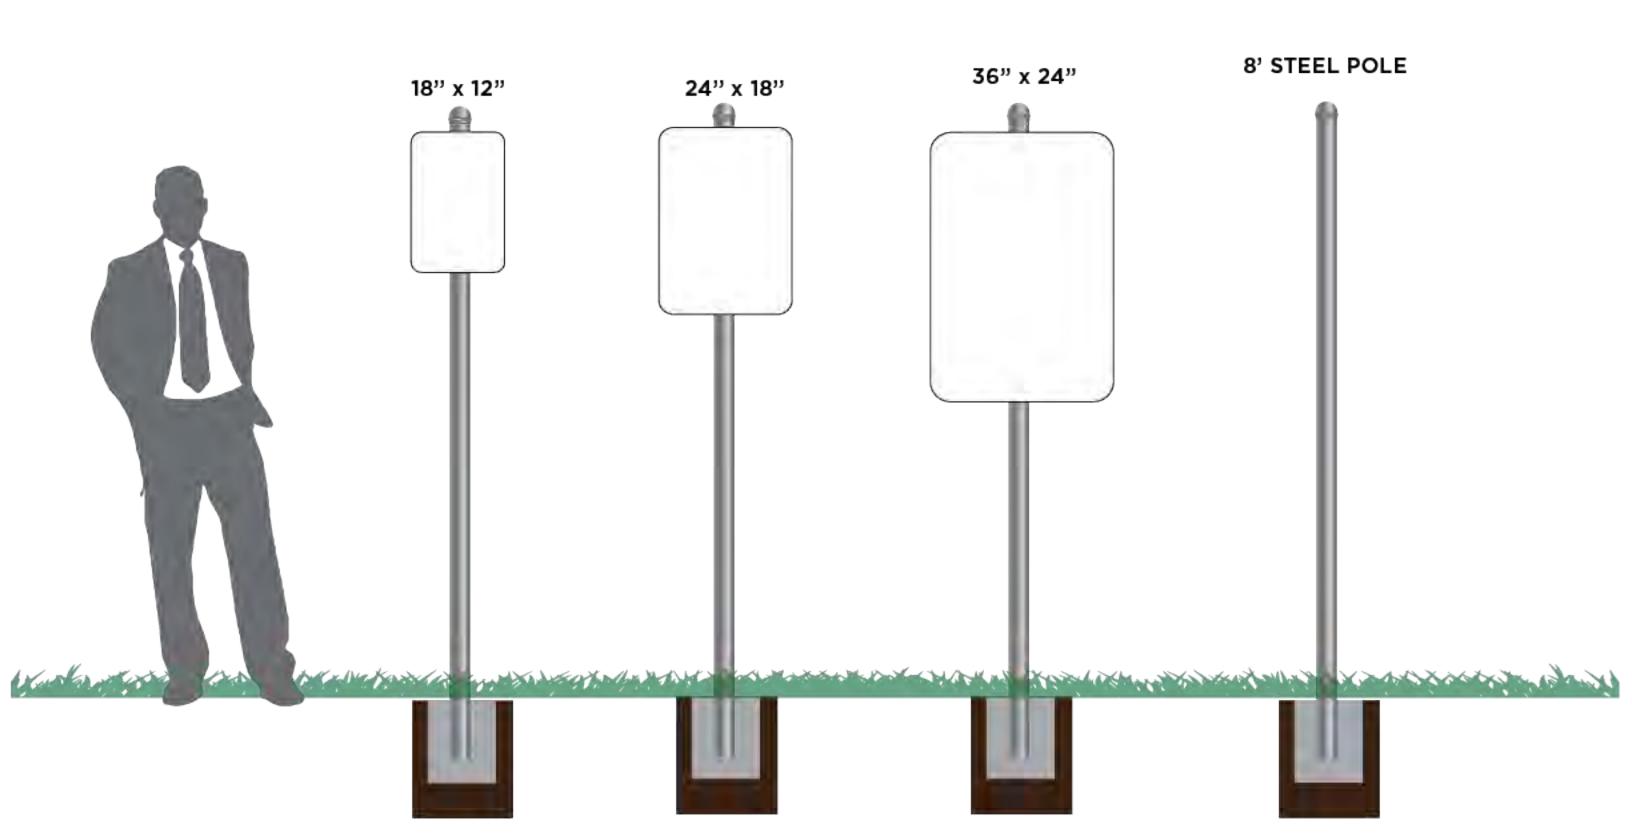

Reverse Channel Letters w/ Backplate LED • Raceway Mounted • Client Name • City • State

Note: Choose applicable option or enter variable information



Reverse Channel Letters w/ Backplate LED, Raceway Mounted • Front View

SCALE: 0/0" = 1' 0" • For Production / For Presentation

INTERNALLY ILLUMINATED REVERSE CHANNEL LETTERS

QUANTITY: ONE (1) Overall Height: 0'-0" Overall Length: 0'-0" Total Sq.Ft.: 0.00 ft²


Face/Returns: PMS/Wrisco COLOR

Backer Panel: PMS/PAINT # COLOR NAME PMS/PAINT # COLOR NAME Raceway:

Illumination: LED Color

NOTES:

- · Individually Mounted
- WHITE interiors for increased illumination
- All paint two-stage automotive acrylic

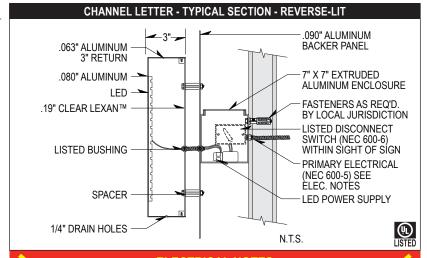

ELECTRICAL NOTES

Sign Company DOES NOT provide primary electrical to sign. Power to the sign must be done by a licensed electrical contractor or licensed electrician. Each sign must have: 1. A minimum of one dedicated 120V 20A circuit 2. Junction box installed within 6 feet of sign

- 3. Three wires: Line, Ground, Neutral

Note: Replace all information in red below using your numbering system and client information

PLACE YOUR SIGN COMPANY **LOGO HERE**

Client Name: Client Name

Location: Address

Start Date: 00/00/0000 Last Revision: 00/00/0000

Job#: 00000

Drawing#: 00000a.v1.s1 / e1

Page: 1 of 2


Client Approval

Landlord Approval

Sales Rep: Name

Designer: Name



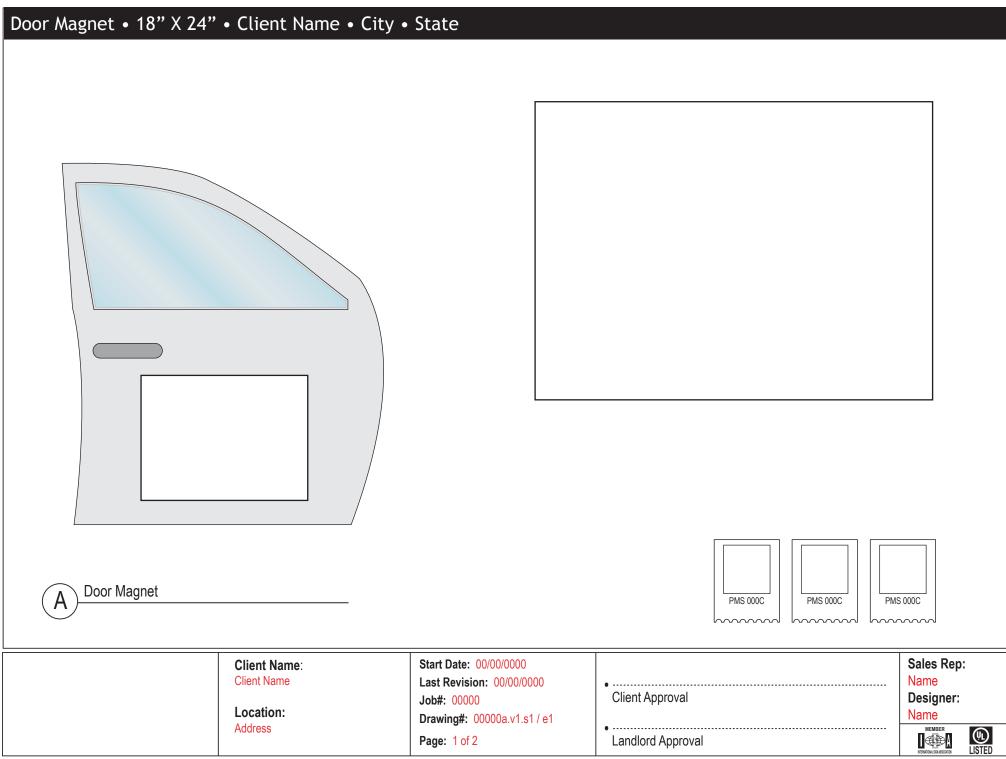

Front-Lit Plex-Face Channel Letters w/ LED • Raceway Mounted • Client Name • City • State

Note: Choose applicable option or enter variable information



Front-Lit, Plex-Face Channel Letters w/ LED, Raceway Mounted • Front View

SCALE: 0/0" = 1' 0" • For Production / For Presentation

INTERNALLY ILLUMINATED PLASTIC FACE CHANNEL LETTERS

QUANTITY: ONE (1) Overall Height: 0'-0" Overall Length: 0'-0" Total Sq.Ft.: 0.00 ft²

PMS/Wrisco COLOR Returns: Backs: PMS/Wrisco COLOR

Trimcap: COLOR #0000 COLOR Face: First-surface translucent vinyl:


Vinyl Manufacturer, Part # and Color

PMS/PAINT # COLOR NAME Raceway:

Illumination: LED Color

NOTES:

- WHITE interiors for increased illumination
- All paint two-stage automotive acrylic

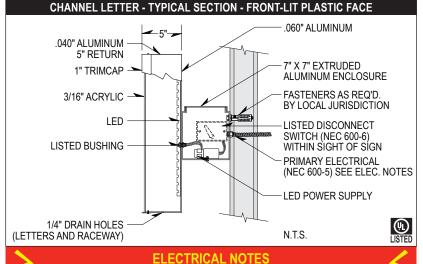

Sign Company DOES NOT provide primary electrical to sign Power to the sign must be done by a licensed electrical contractor or licensed electrician. Each sign must have: 1. A minimum of one dedicated 120V 20A circuit 2. Junction box installed within 6 feet of sign

- 3. Three wires: Line, Ground, Neutral
- Note: Replace all information in red below using your numbering system and client information

PLACE YOUR SIGN COMPANY **LOGO HERE**

Client Name:

Client Name

Location: Address

Start Date: 00/00/0000 Last Revision: 00/00/0000

Job#: 00000

Drawing#: 00000a.v1.s1 / e1

Page: 1 of 2

Client Approval

Landlord Approval


Sales Rep: Name Designer:



Name



Illuminated Monument Sign • 4' X 8' Large A Frame Cabinet, Lexan Face • Client Name • City • State

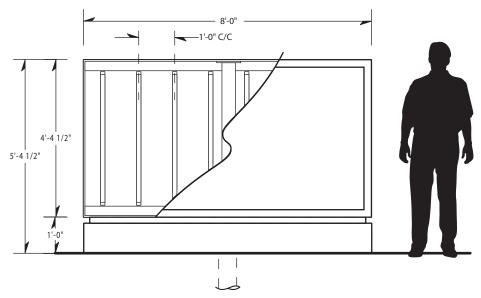

D.F. Illuminated Pole Sign • Cabinet Detail

Scale 3/8" = 1' For Production

COLOR SPECIFICATIONS:


- · Cabinet painted with two-stage automotive acrylic
- Cabinet Color : PMS colorPole Cover Color : PMS color
- Interior painted for increased illumination: white
- Face graphics: vinyl # / heat transfer graphics / Flexigrip™ paint / other
- Face colors: color(s)

SPECIFICATIONS FOR FABRICATION AND INSTALLATION:

- Internally illuminated monument sign built to UL specifications
- Quantity: one (1)
- Extruded aluminum construction type: Large A (with air vents)
- Overall length of sign cabinet: 8' 0" / Overall height of sign cabinet: 4' 4 1/2"
- Overall height above grade: 5' 4 1/2"
- Total square feet: 35.00Cabinet depth: 13 1/2"Retainer size: 2 1/2"
- Face type: Lexan with first-surface translucent vinyl graphics
- Mounting method: single pole (6.625" pole pocket) with pole cover
- Illuminated with high output fluorescent lamps / ballasts (12" centers)
- Primary electrical requirement:

120 volt (installed within six feet of sign by others)
Timer or photo-cell (installed by others)


OTHER COMPONENTS / SPECIAL CONSTRUCTION CONSIDERATIONS:

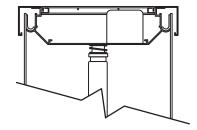



Illuminated Cabinet • Typical Section

Scale 1 1/2" = 1' For Production

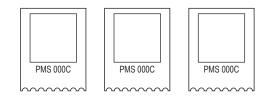

Client Name: Client Name

Location: Address Start Date: 00/00/0000

Last Revision: 00/00/0000

Job#: 00000

Drawing#: 00000a.v1.s1 / e1

Page: 1 of 2

Client Approval

I and land Americal

Landlord Approval

Sales Rep:


Name

Designer:


Name





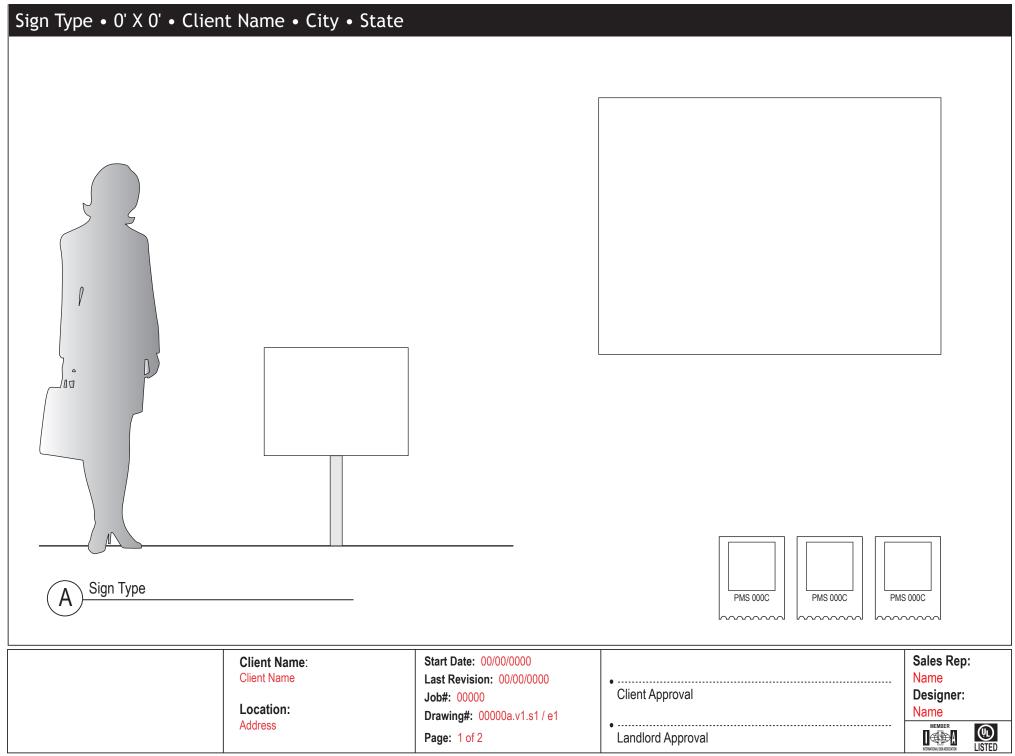


Dome Awning • Client Name • City • State

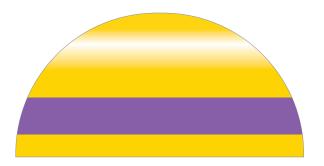

AWNING WITH TUBULAR ALUMINUM SKELETON, FABRICATE AND INSTALL:

- INTERNALLY ILLUMINATED AWNING TO FOLLOW UL FABRICATION SPECIFICATIONS / NON-ILLUMINATED
- QUANTITY:
- OVERALL HEIGHT OF AWNING: 36" / 48" / 60" OVERALL LENGTH OF AWNING: 00' 0"; OVERALL DEPTH OF AWNING 00"
- AWNING TO BE COOLEYBRITE FABRIC
- TEXT AND GRAPHICS: WHITE ERADICATED COPY & 3M PREMIUM TRANSLUCENT VINYL -PMS COLOR OR 3M PART # AND COLOR
- ILLUMINATION TO BE HIGH OUTPUT 600 MA FLOURESCENT LIGHTING THAT EXTENDS THE LENGTH OF THE AWNING
- AWNING TO BE DIRECTLY MOUNTED TO WALL WITH 3/8" FASTENERS
- · AWNING FACE TO READ:



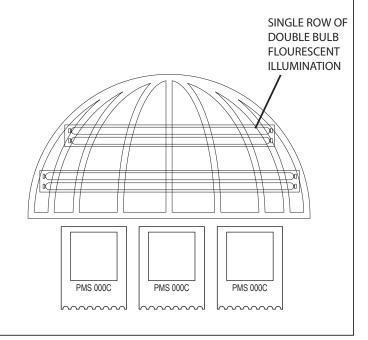

PLACE YOUR SIGN COMPANY LOGO HERE

Client Name:

Client Name

Location: Address Start Date: 00/00/0000

Last Revision: 00/00/0000

Job#: 00000

Drawing#: 00000a.v1.s1 / e1

Page: 1 of 2

Client Approval

Landlord Approval

Sales Rep:

Name Designer:

Name

























SPEED CHECKED BY RADAR









LEFT TURN ONLY NO U TURN DO NOT PASS

NO RIGHT TURN NO LEFT TURN NO U TURN NO RIGHT TURN NO LEFT TURN REDUCED SPEED AHEAD









