


VISION METER CONNECTION DIAGRAM

3-Wire
FORM 12S - 2EL, 2Ø, 3W

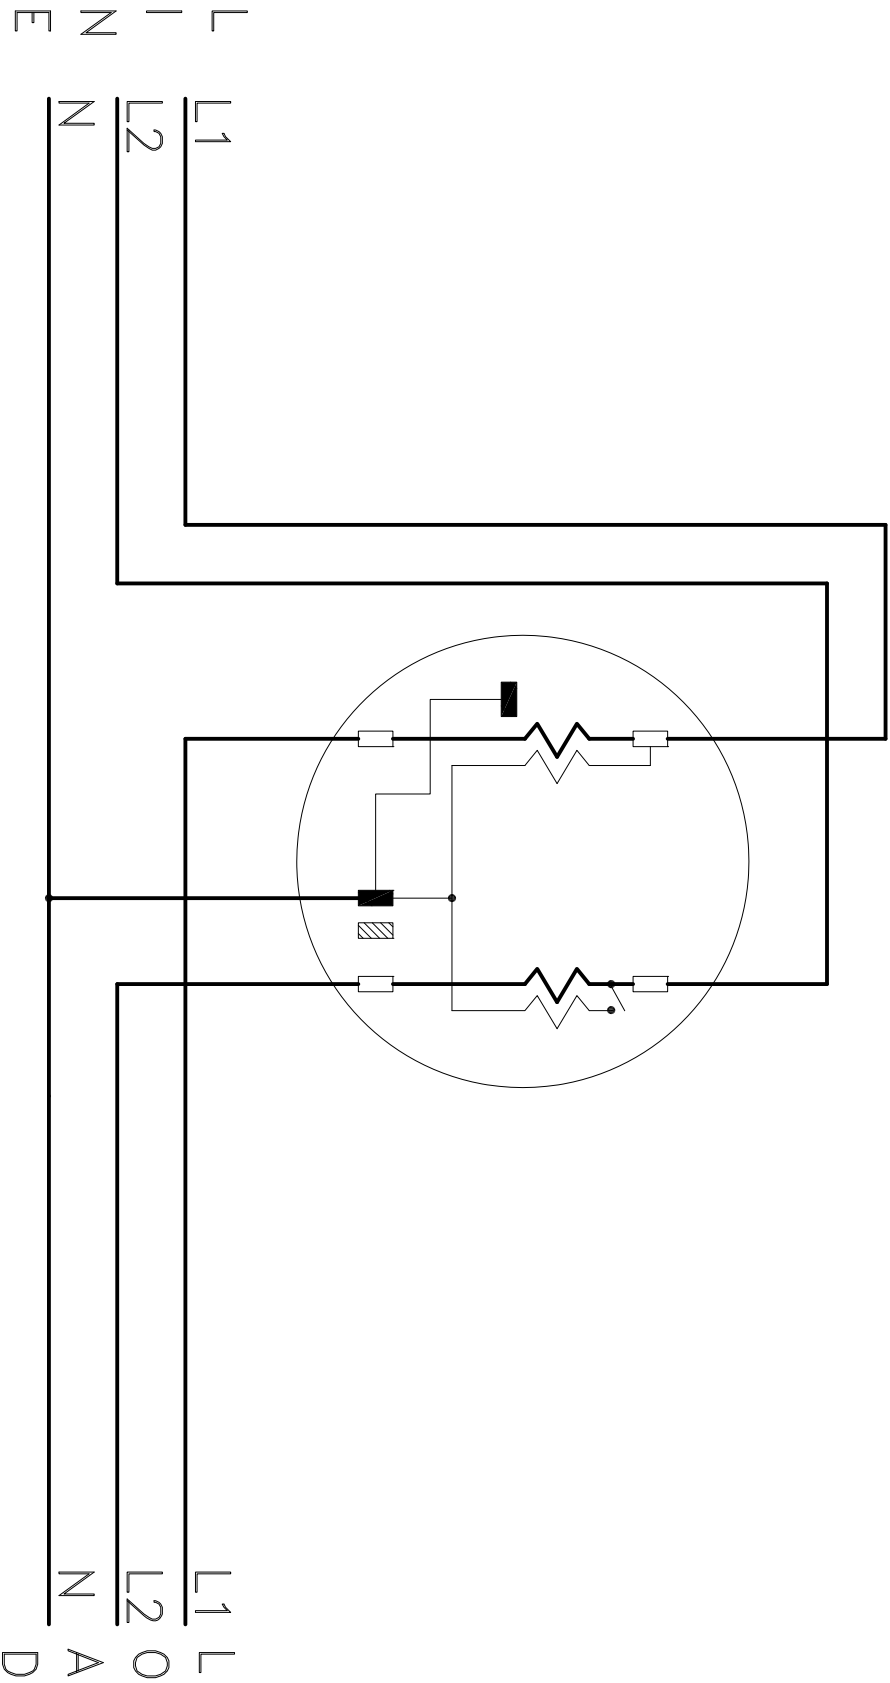

1125 Squires Beach Road
Pickering, Ontario L1W 3T9
Phone: (905) 839-9199
Fax: (905) 839-9198
intellimeter.on.ca

Distributor:	
Engineer:	
P.O.#	
Contractor:	
Date:	Rev.
Project #:	
Drawing #:	
Drawn:	
Checked:	
Drawing:	FORM 12S - 2EL, 2Ø, 3W