


# WM14 TYPICAL WIRING DIAGRAM

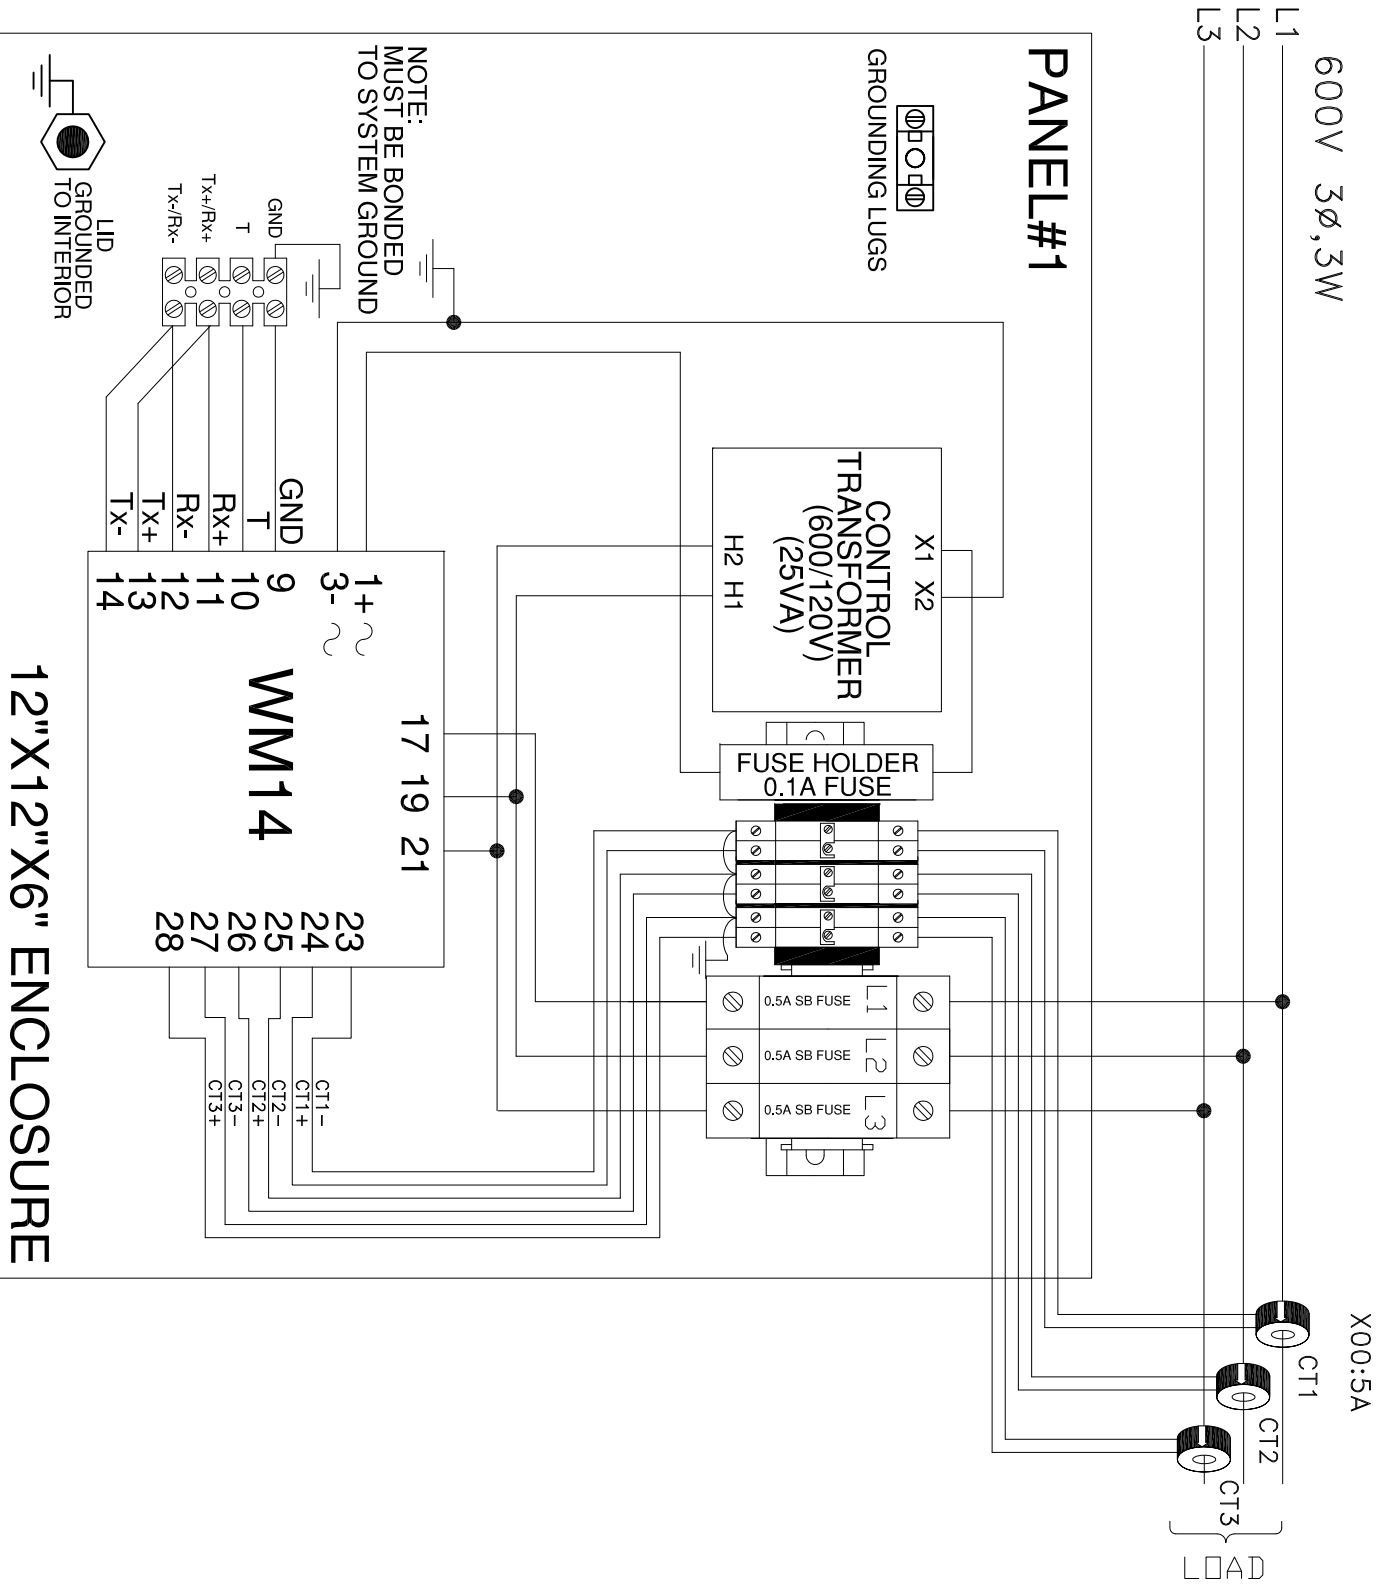

12"X12"X6" ENCLOSURE

1125 Squires Beach Road  
 Pickering, Ontario L1W 3T9  
 Phone: (905) 839-9199  
 Fax: (905) 839-9198  
 intellimeter.on.ca

Project Name:	XXX XXX XXX
Distributor:	
Engineer:	
P.O.#	XXX
Contractor:	
Date:	DD/MM/YYYY Rev.
Project #:	XXX
Drawing #:	XXX
Drawn:	H.P.
Checked:	H.P.
Drawing:	XXX