
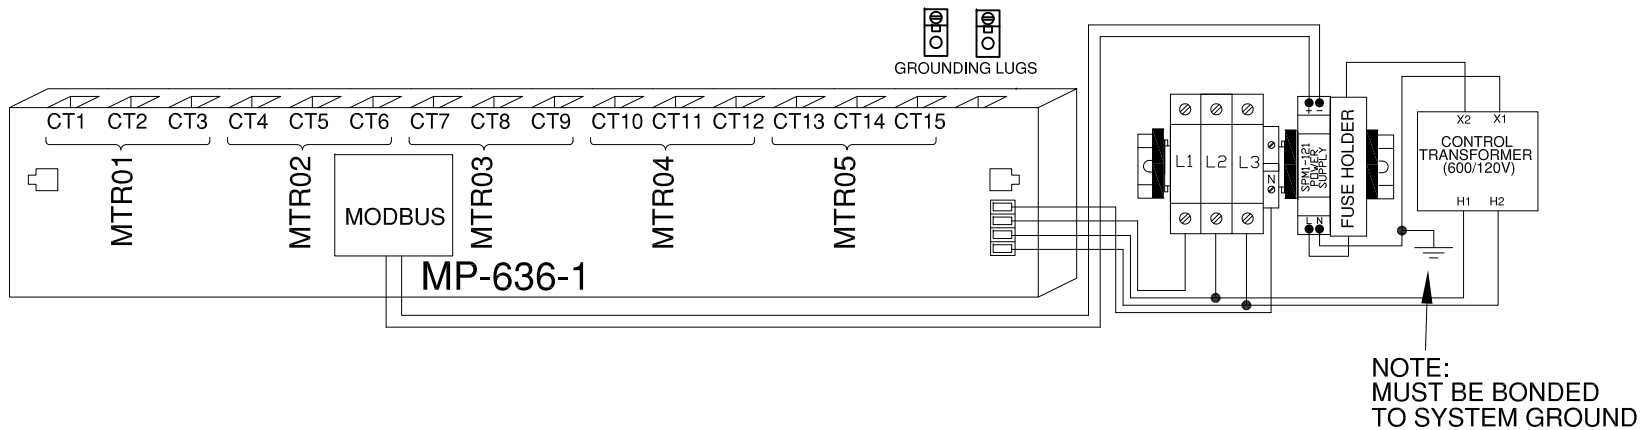


# TYPICAL CATALOG# MP636-2464

## 24"X6"X4" ENCLOSURE

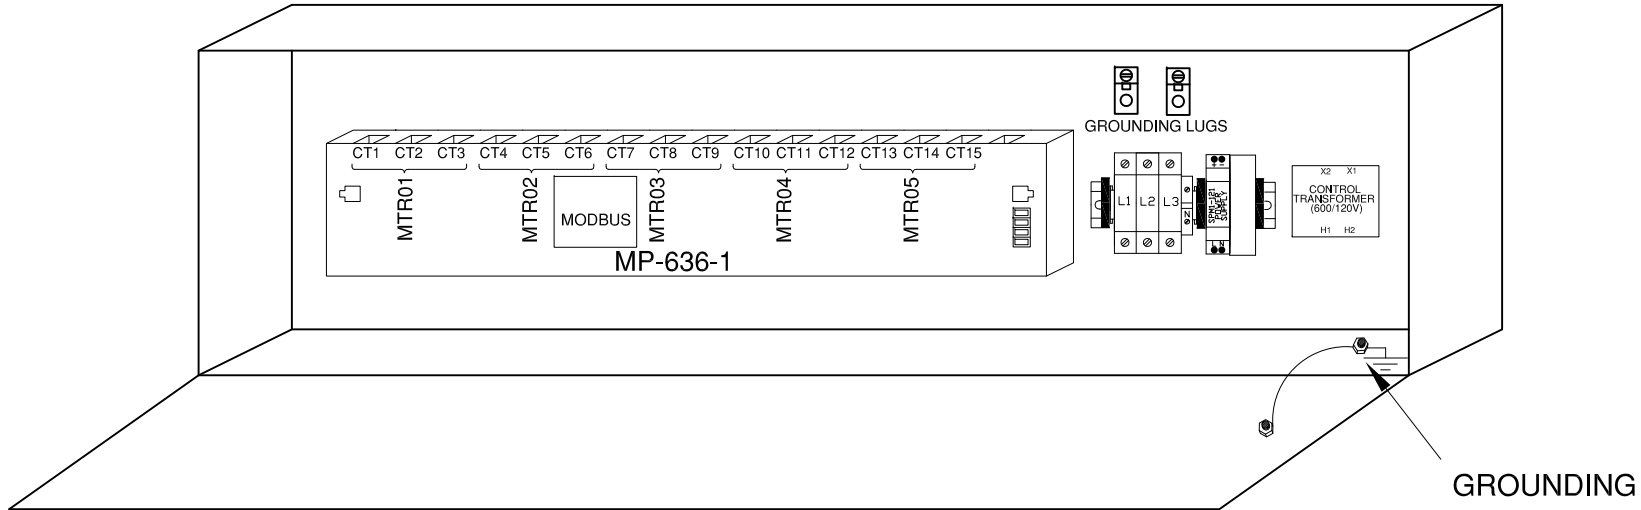

1125 Squires Beach Road  
Pickering, Ontario L1W 3T9  
Phone: (905) 839-9199  
Fax: (905) 839-9198  
intellimeter.on.ca

Project Name:

Distributor:

Engineer:

P.O.#

Contractor:

Date: Rev.

17/06/2011

Project #:

Drawing #:

Drawn:  
H.P.

Checked:  
H.P.

Drawing: