



# 8x16 Sara's Mansion Floor and Wall Layout

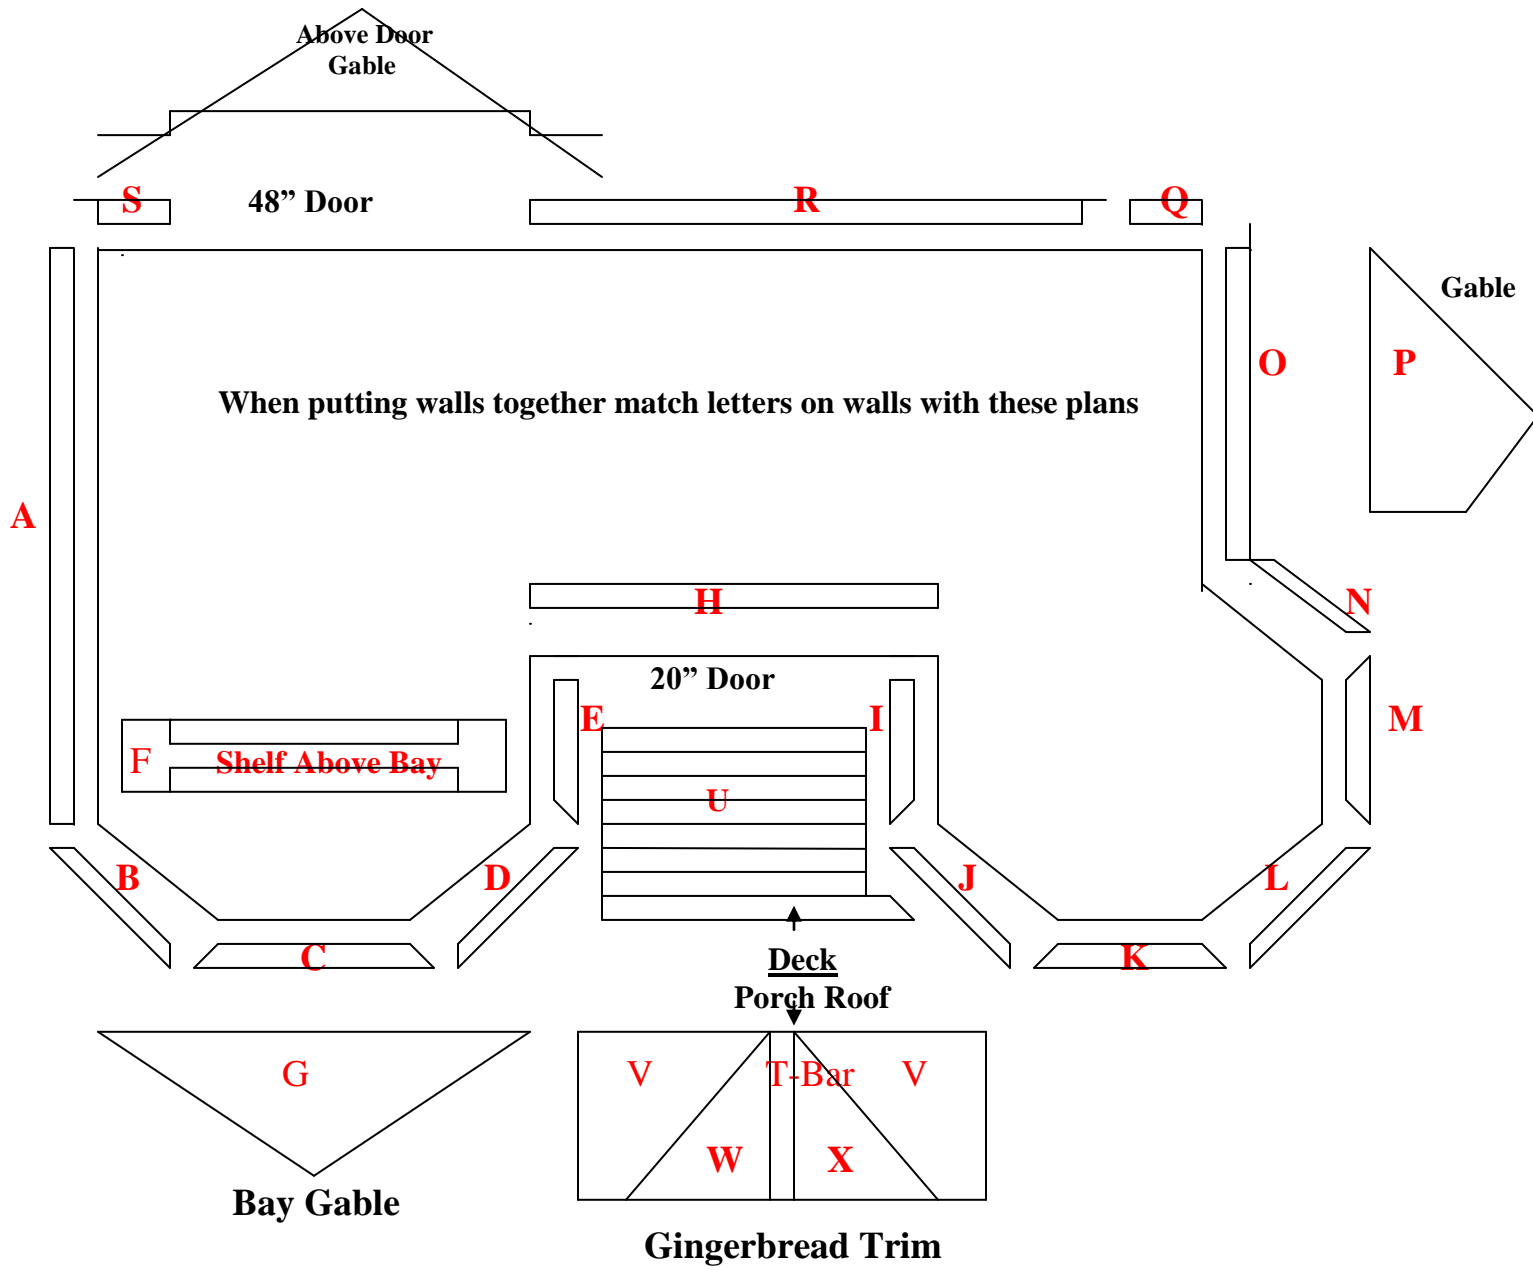


# 8x16 Sara's Mansion Floor Kit

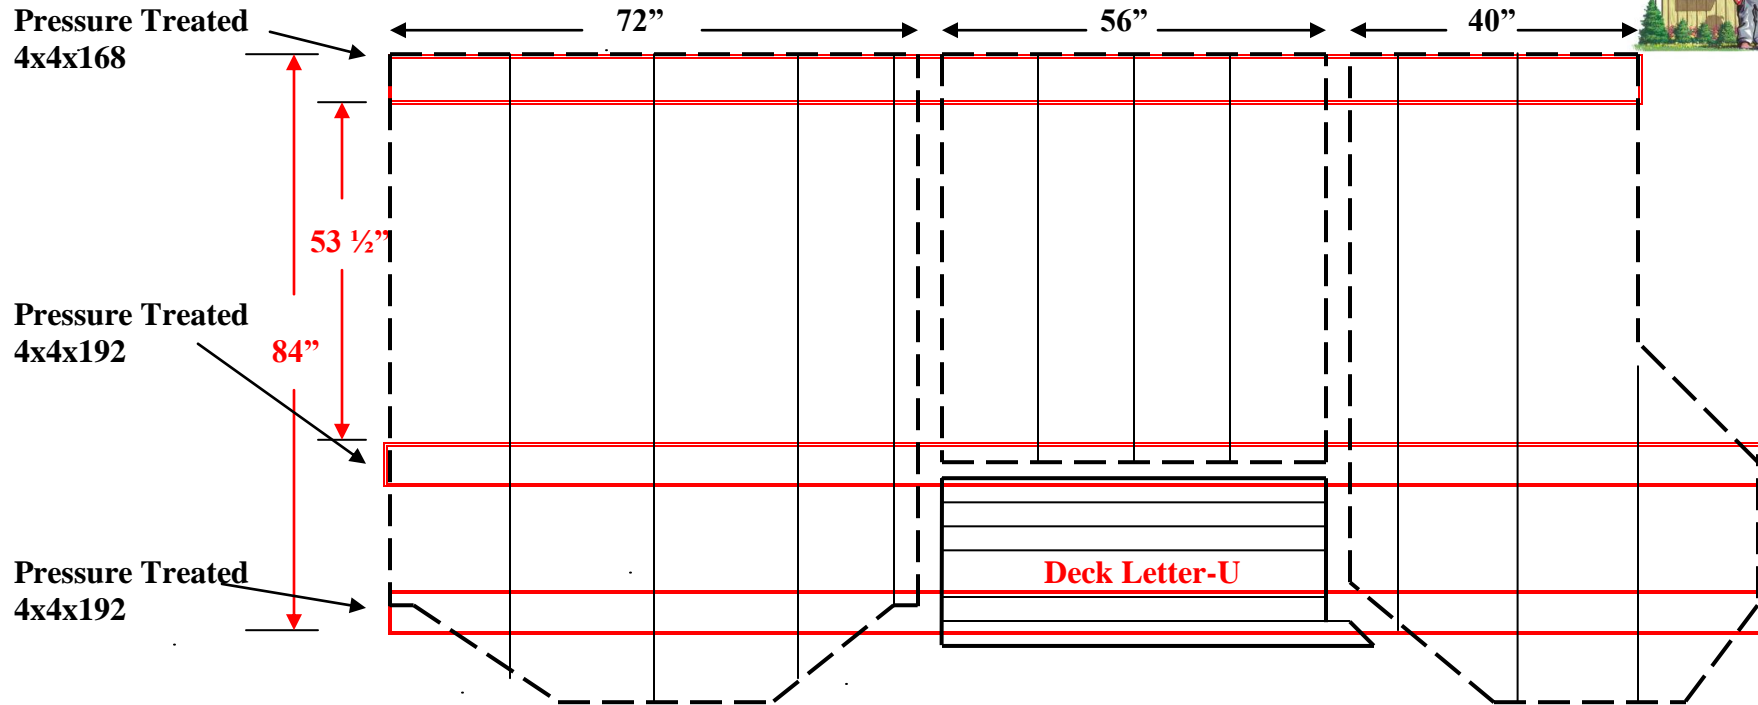


**This is The Layout For The 8x16 Sara's Mansion Floor Kit  
The floor panels need to be tight against each other when complete.**

**Little Cottage Co. Copyright 2007**

# 8x16 Sara's Mansion Roof Layout

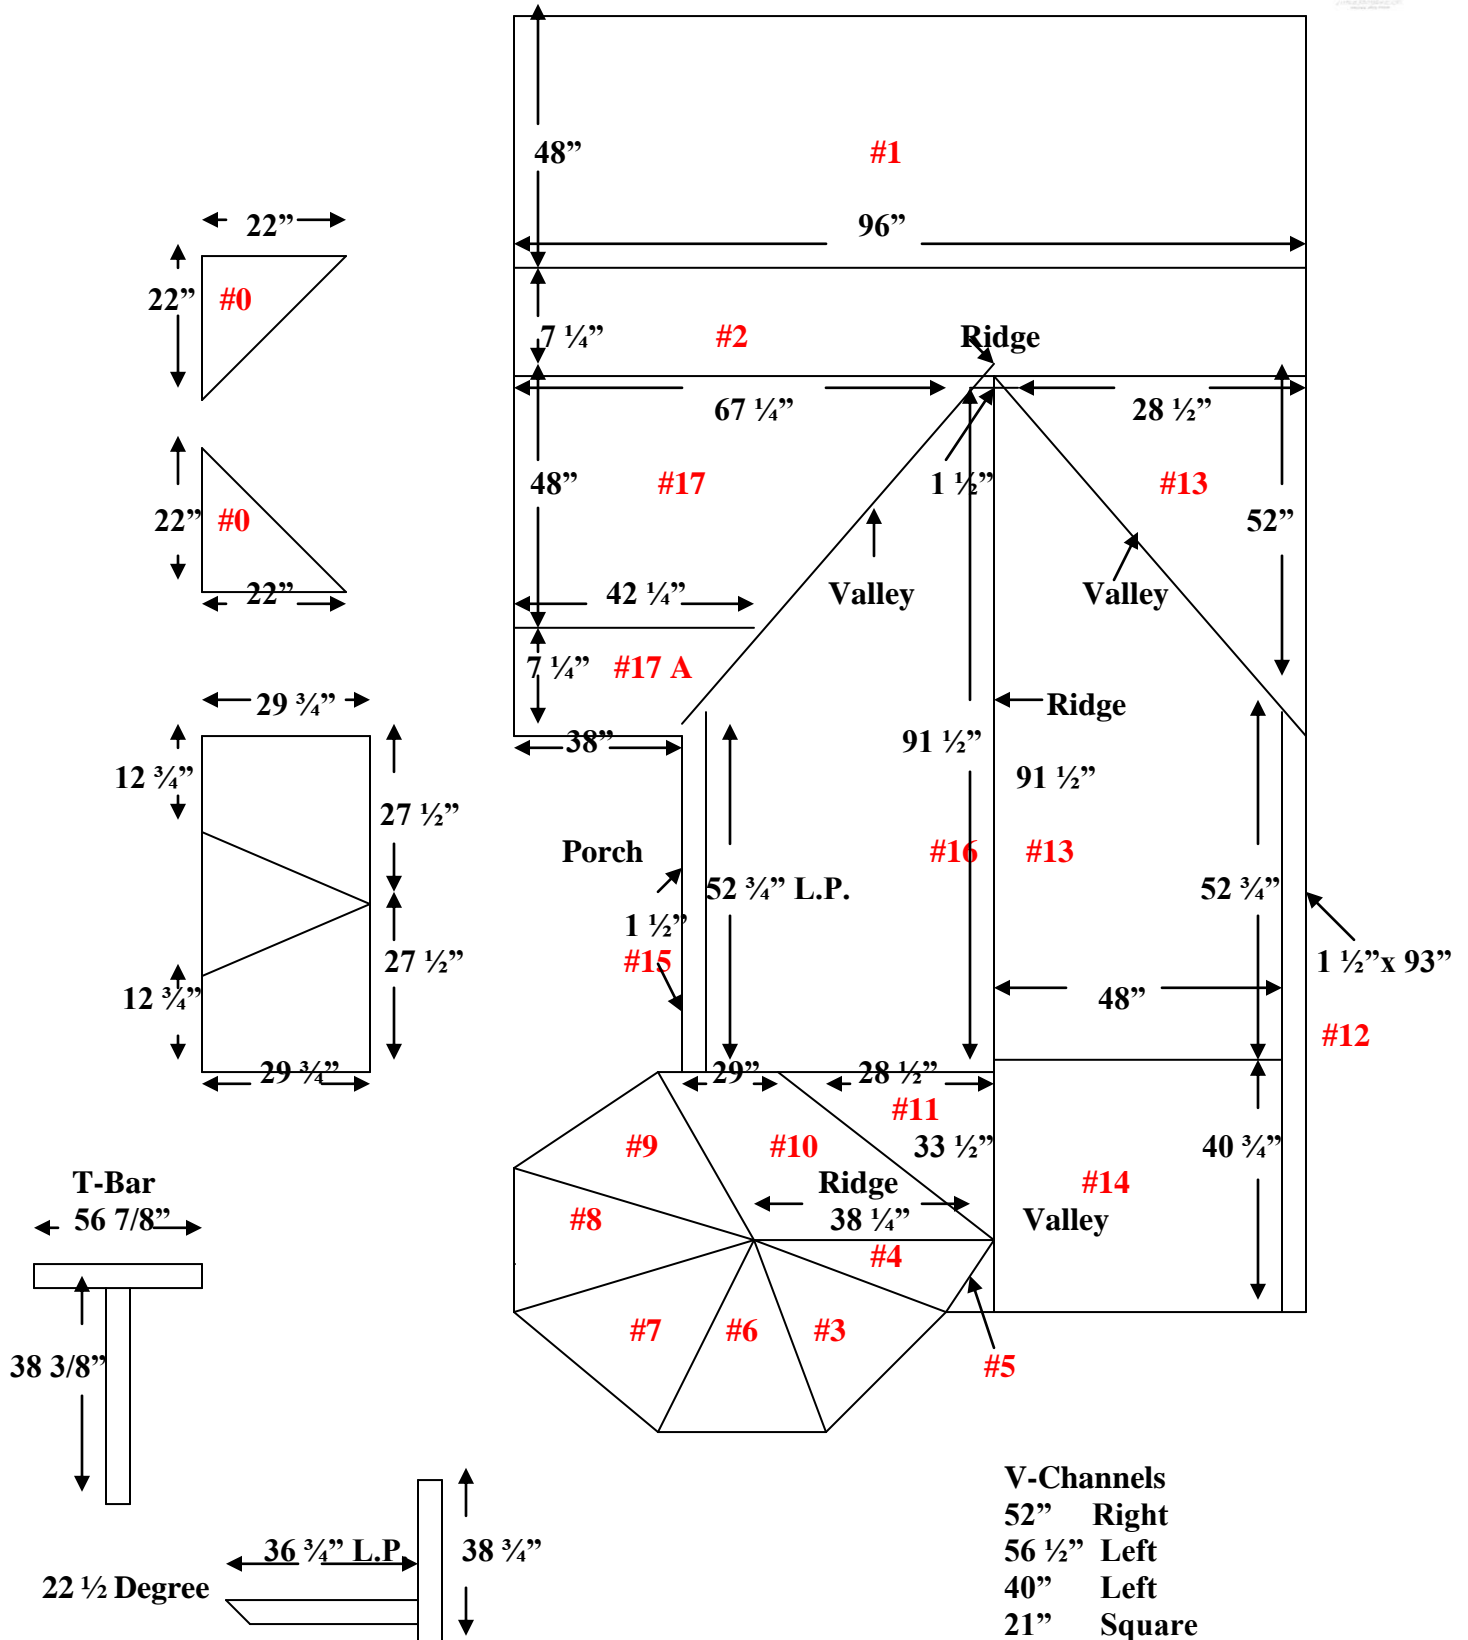

# 10x18 Sara's Mansion Roof Layout

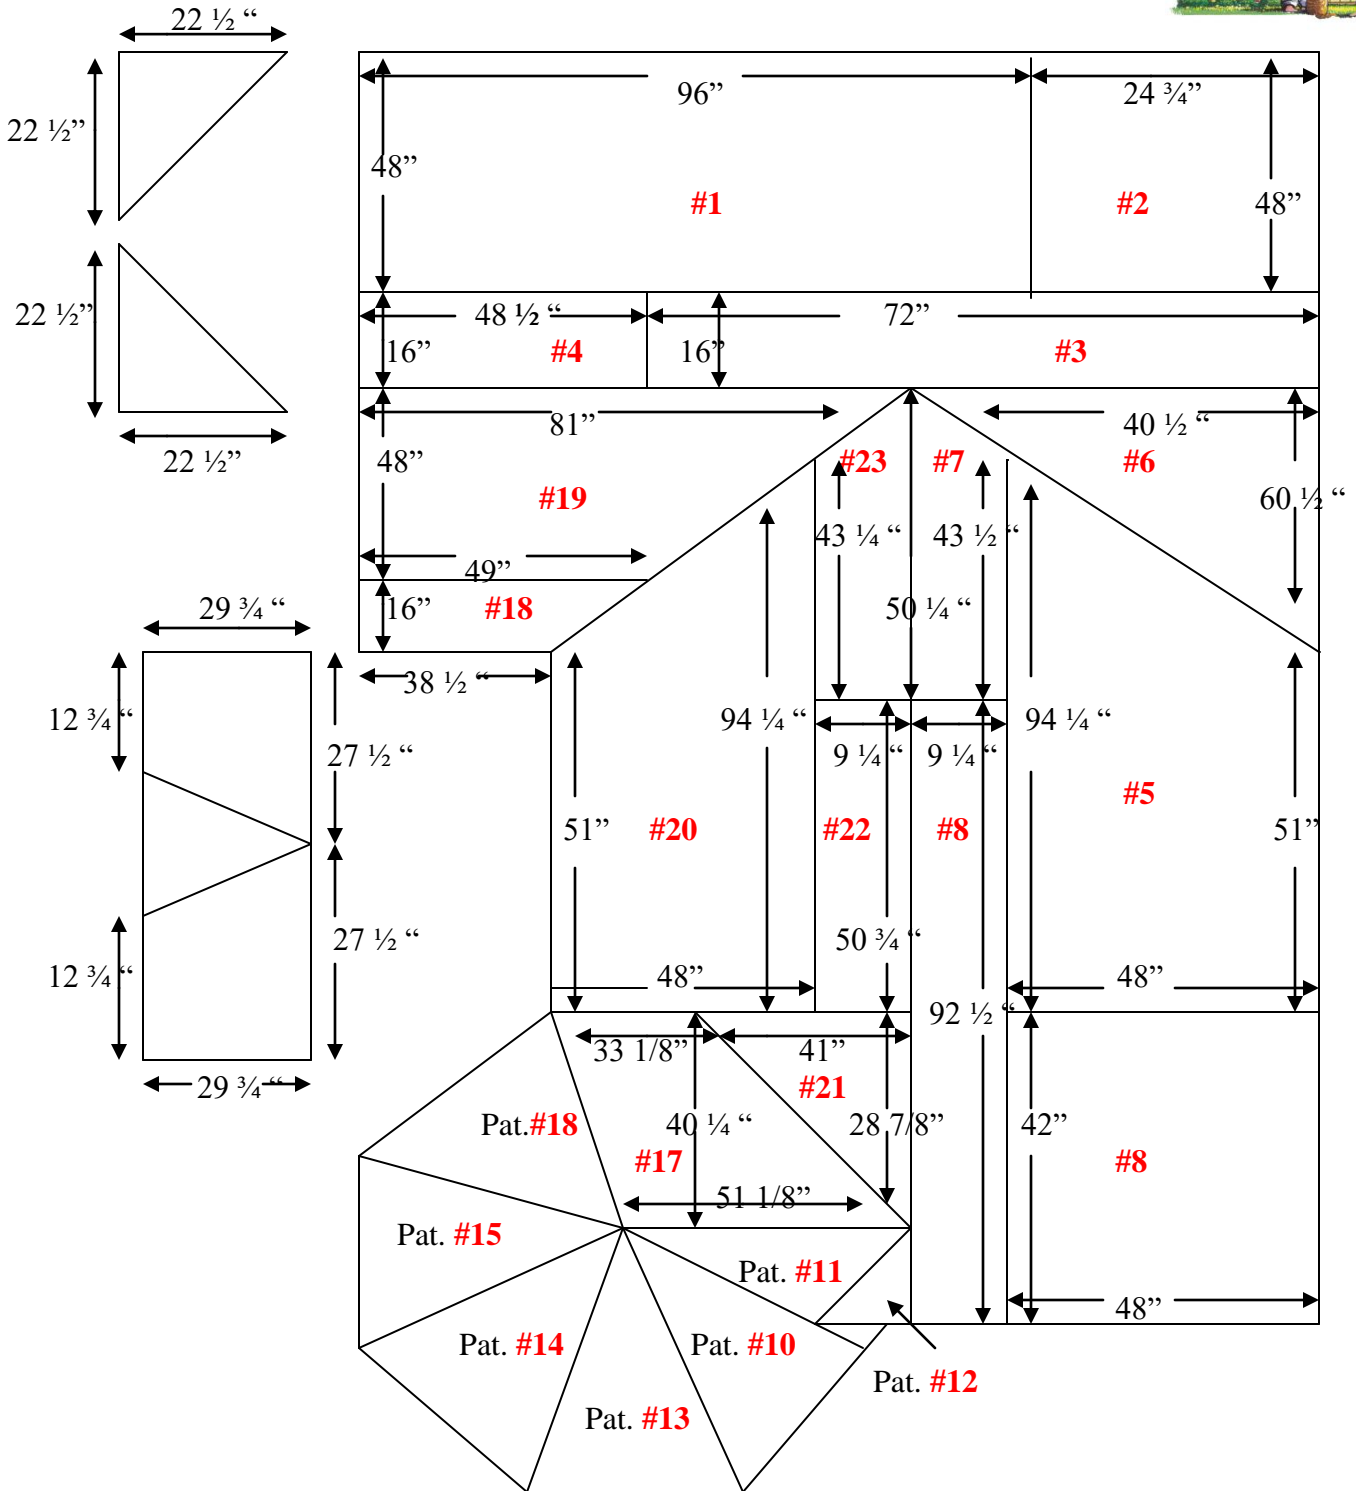



# 10x18 Sara's Mansion Wall Layout

