



S23XR/1T5 FSR CEILING INSTALLATION INSTRUCTIONS


CEILING OPENING DIMENSIONS

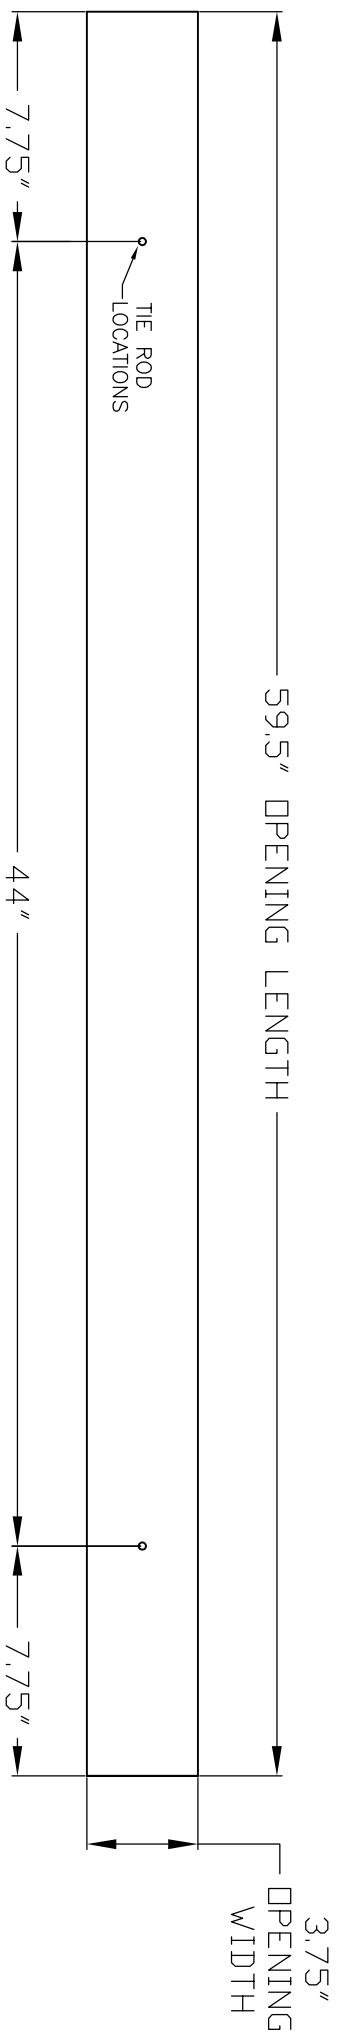


5' INDIVIDUAL SHEETROCK OPENING DIMENSIONS

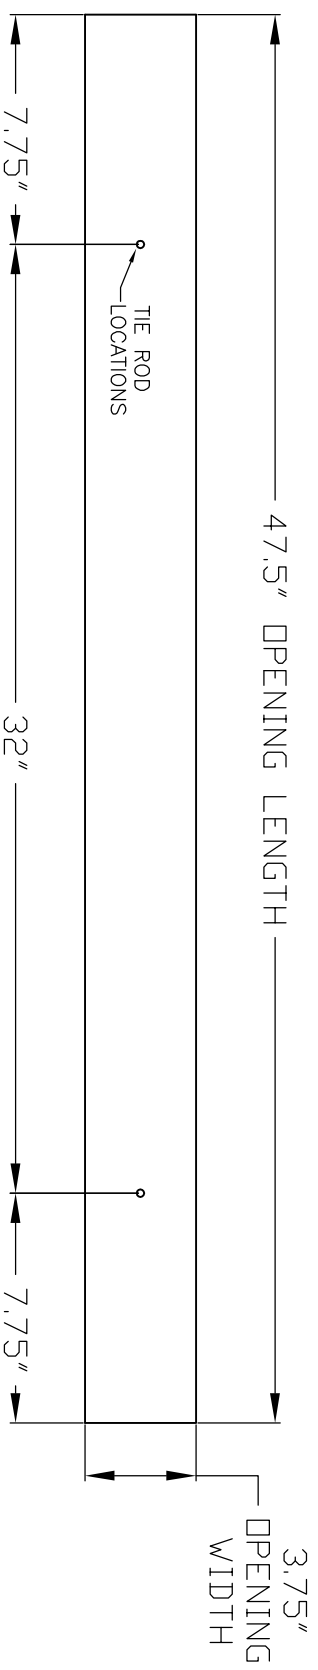

4' INDIVIDUAL SHEETROCK OPENING DIMENSIONS

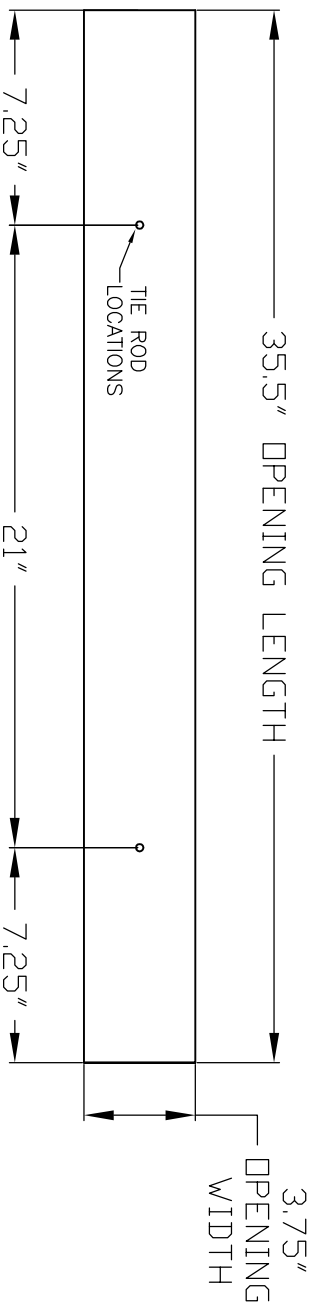

3' INDIVIDUAL SHEETROCK OPENING DIMENSIONS

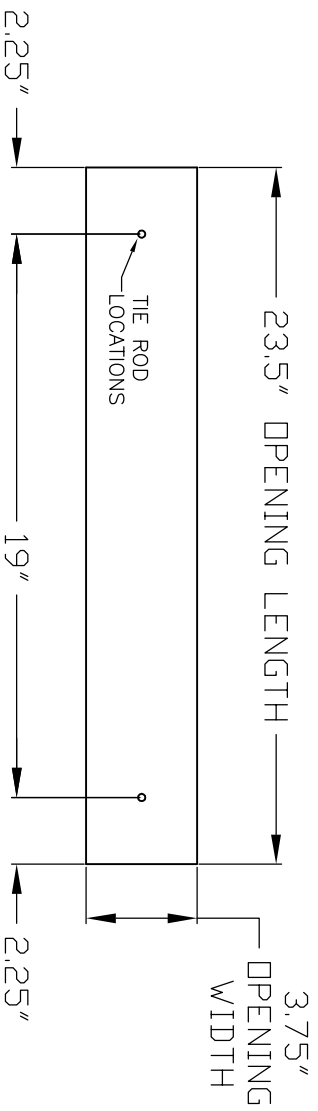

2' INDIVIDUAL SHEETROCK OPENING DIMENSIONS

A	B	REVISIONS

THIS DOCUMENT IS THE CONFIDENTIAL AND PROPRIETARY PROPERTY OF NEO-RAY AND MAY NOT BE USED OR REPRODUCED NOR ITS CONTENTS DIVULGED WITHOUT NEO-RAY'S CONSENT OR KNOWLEDGE.

INSTRUCTIONS FOR SERIES
SERIES 23XR/1T5
FLANGELESS SHEETROCK (FSR)

100 Andrews Road, Hicksville, N.Y. 11801
 TEL: 516-470-1000 FAX: 516-470-1077
COOPER Lighting Solutions
 WWW.COOPERLIGHTING.COM

DRAWN BY	APPROVED	INSTALLATION INSTRUCTIONS
JH		
DATE	SCALE	SHEET 2 OF 3
4/13/09	NONE	