


S23XR/1T5 FSR CEILING INSTALLATION INSTRUCTIONS


INDIVIDUAL HOUSING DIMENSIONS

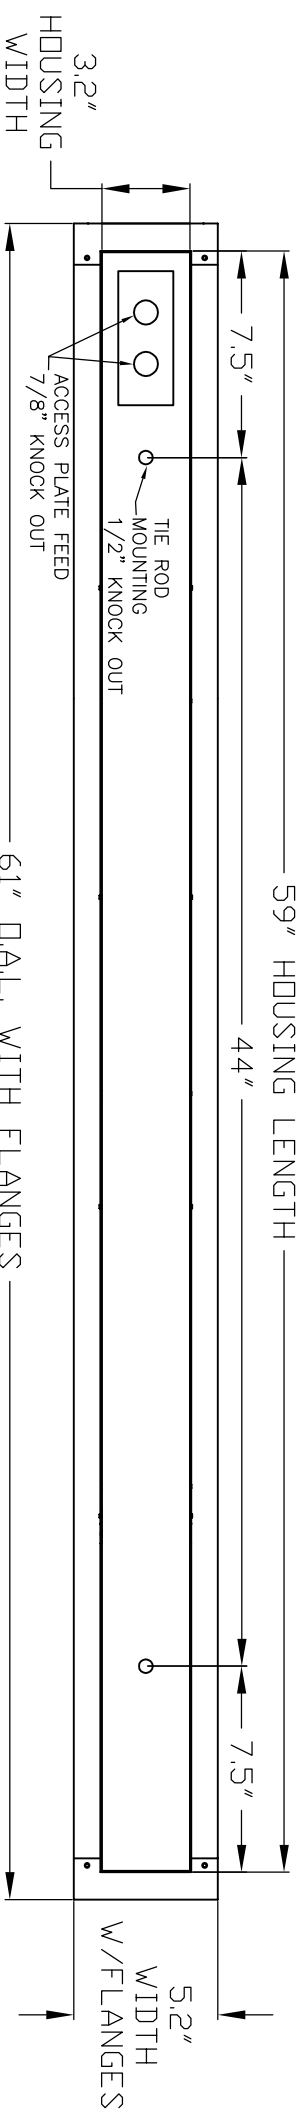


5' INDIVIDUAL FIXTURE (TOP VIEW)



4' INDIVIDUAL FIXTURE (TOP VIEW)

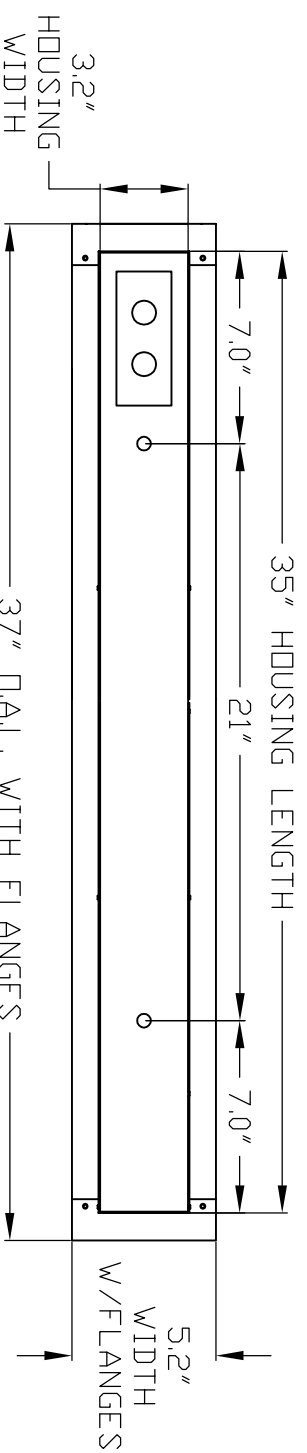

3' INDIVIDUAL FIXTURE (TOP VIEW)

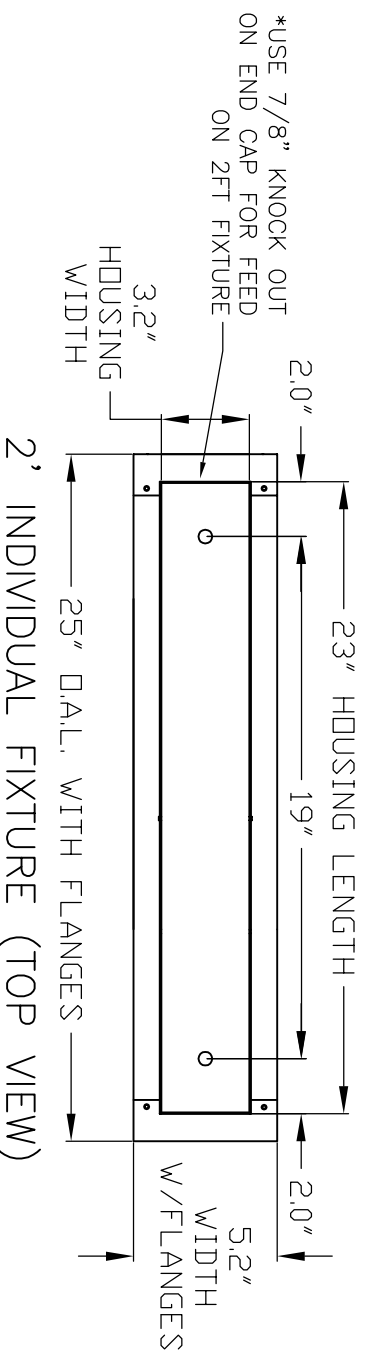

2' INDIVIDUAL FIXTURE (TOP VIEW)

A	B	DATE	REVISIONS

THIS DOCUMENT IS THE CONFIDENTIAL AND PROPRIETARY PROPERTY OF NEO-RAY AND MAY NOT BE USED OR REPRODUCED NOR ITS CONTENTS DIVULGED WITHOUT NEO-RAY'S CONSENT OR KNOWLEDGE.

INSTRUCTIONS FOR SERIES
SERIES 23XR/1T5
FLANGELESS SHEETROCK (FSR)

neoray
 100 Andrews Road, Hicksville, N.Y. 11801
 TEL: 516-470-1000 FAX: 516-470-1077
COOPER
 Lighting Solutions
 WWW.COOPERLIGHTING.COM

DRAWN BY	APPROVED	INSTALLATION INSTRUCTIONS
JH		
DATE	SCALE	SHEET 1 OF 3
4/13/09	NONE	