


4" Stainless Steel Channels Standartpark -variant 1

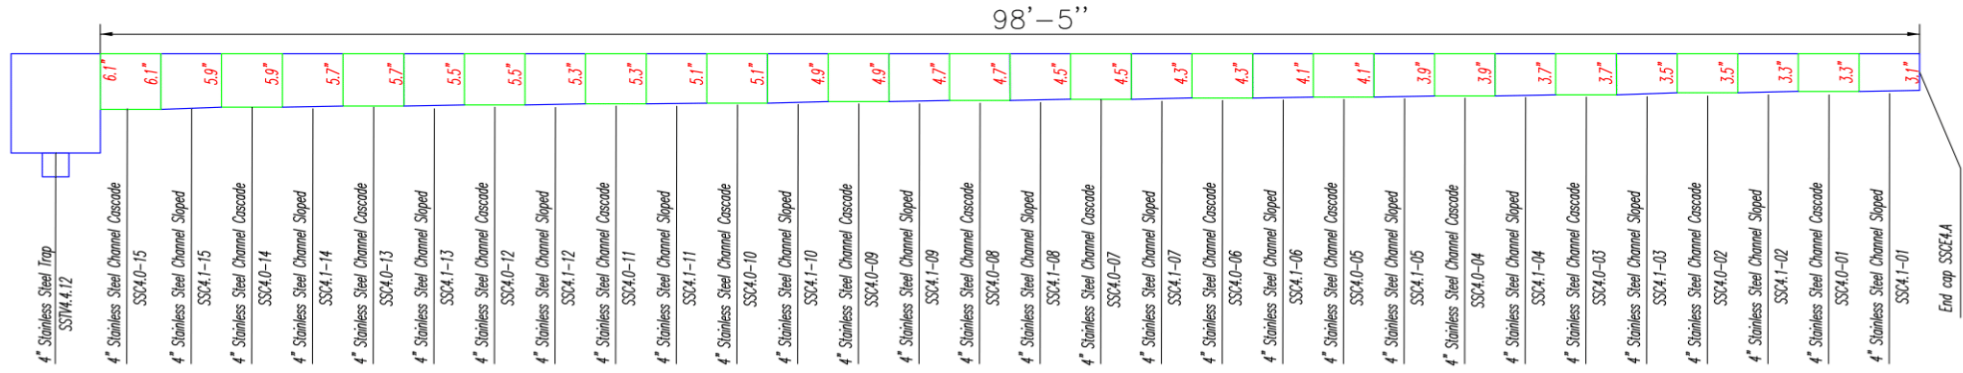

4" Stainless Steel Channels Standartpark -variant 2

