
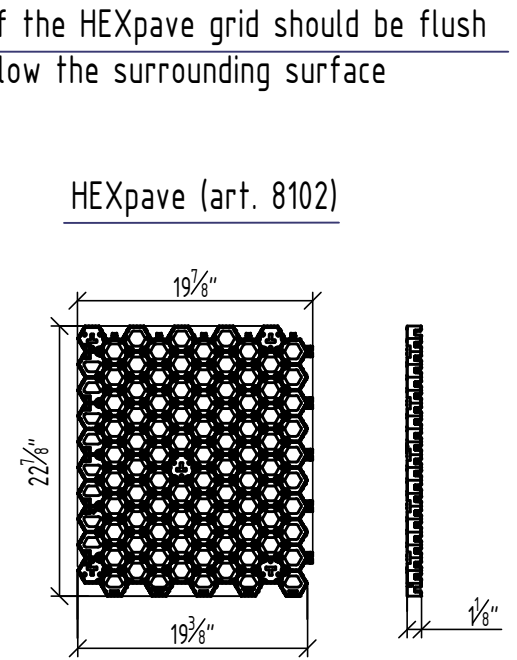
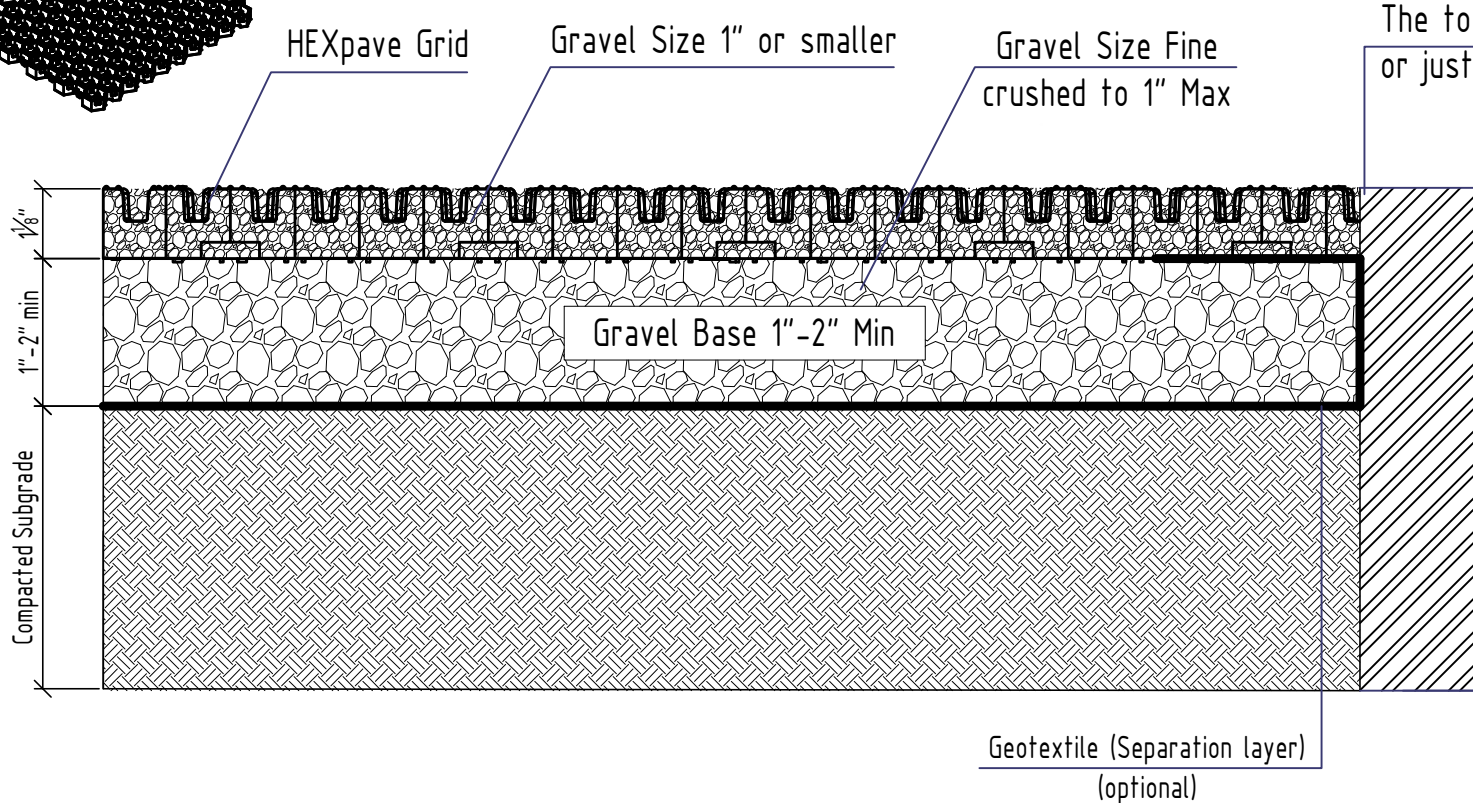


HEXpave Gravel fill

Light Loads (under 1,000lbs)

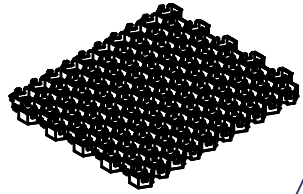

NOTES:

1. The base height shown in the cross-section depends on specific site and loading conditions.
2. Layers shown in cross-section need to be compacted.
3. Geo-textile is to be used for stability and to prevent mixing between layers.
4. Anchors are recommended for slope installations of more than 10%.
5. This drawing is for conceptual design and information use only.

Application

Pathways, Bicycles, Carts & Tractors, Patios, Outdoor Kennels and Dog Runs

UNLESS OTHERWISE SPECIFIED DIMENSIONS ARE IN MILLIMETERS				FINISH	DEBARR AND BREAK SHARP EDGES		DO NOT SCALE DRAWING	REVISION
SURFACE FINISH								
TOLERANCES:							TITLE:	
LINEAR							HEXpave Gravel fill (Light Loads)	
ANGULAR							ARTICLE:	
DRAWN	NAME	SIGNATURE	DATE		MATERIAL:		8102	
CHECK					Plastic			
APPROVED								
APPROVED								