



Regular or Porous Concrete Paving with LSG Series (Load Support Grid)

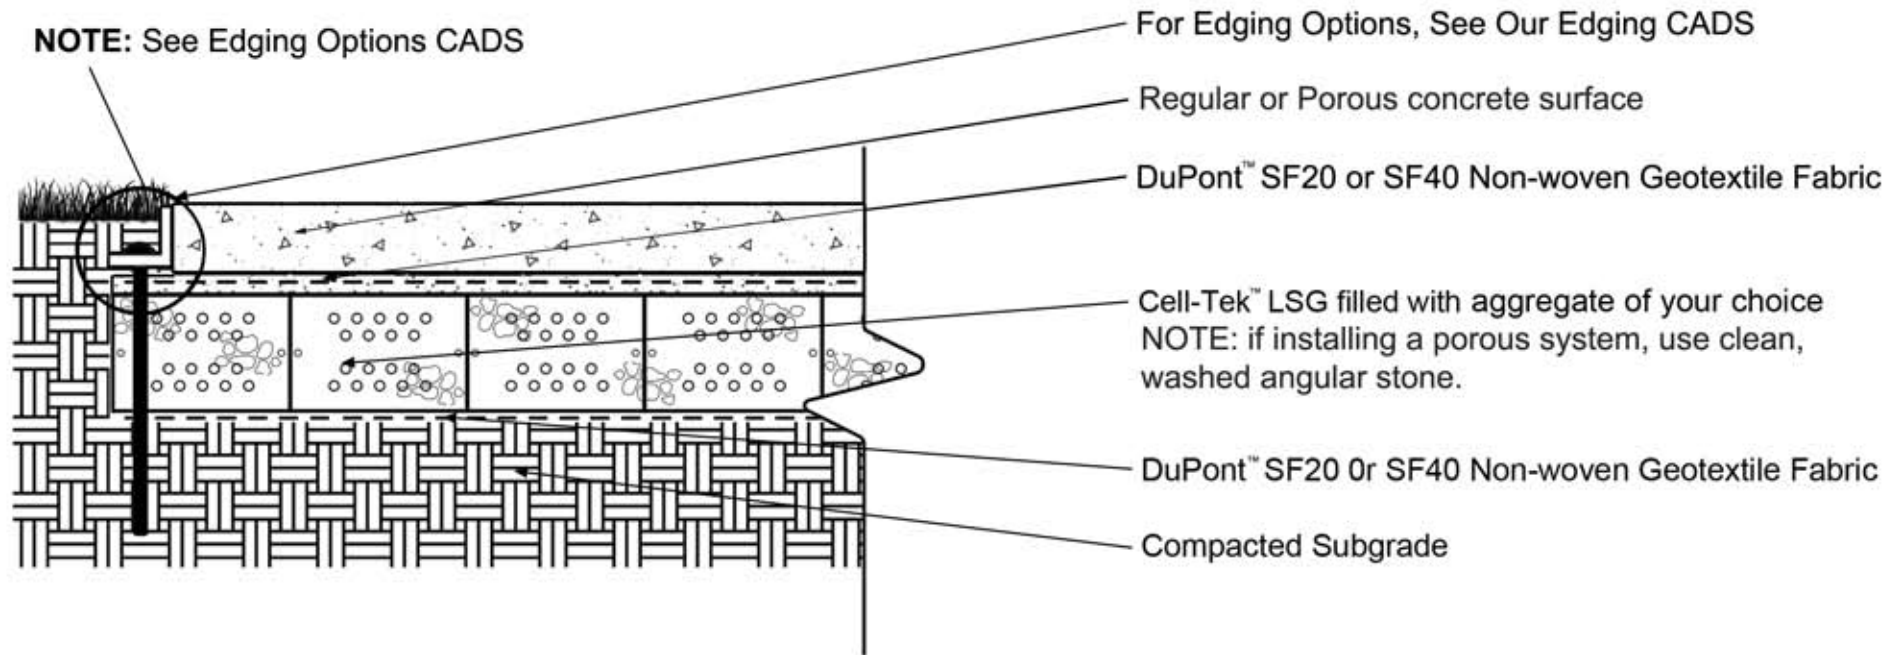

NOTES:

- * Max weight per Cell Depth
- 3" = 8000 lbs (axle loads: 18kN)
- 4" = H10 Loading 40,000 lbs (axle loads: 75kN)
- 6" = H20 Loading 80,000 lbs (axle loads: 145kN)

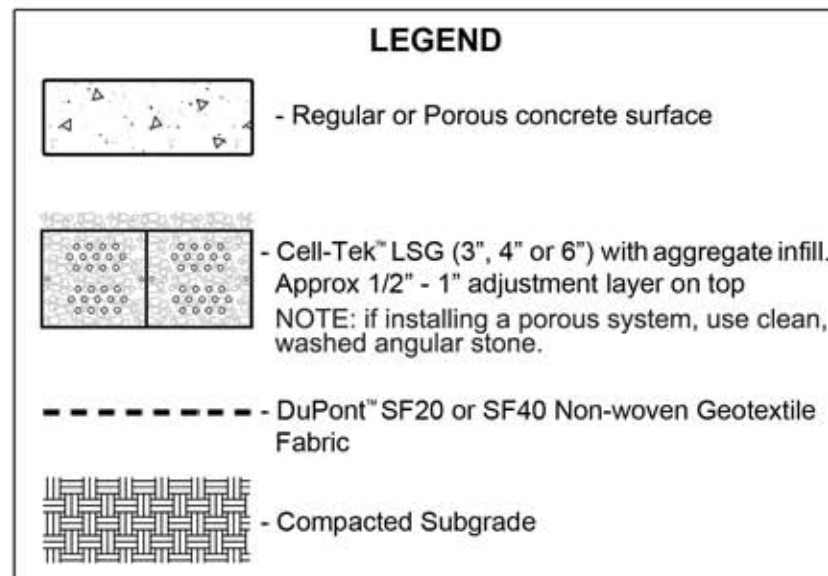

CELL-TEK
Geosynthetics

809 Barkwood Court, Suite M
Linthicum Heights, MD 21090

Phone: 410.721.4844

Fax: 410.721.3844

Email: info@celltekdirect.com

www.celltekdirect.com