



SITE PREPARATION FOR STANDARD "FR" LIFT W/ SIDE GUIDES

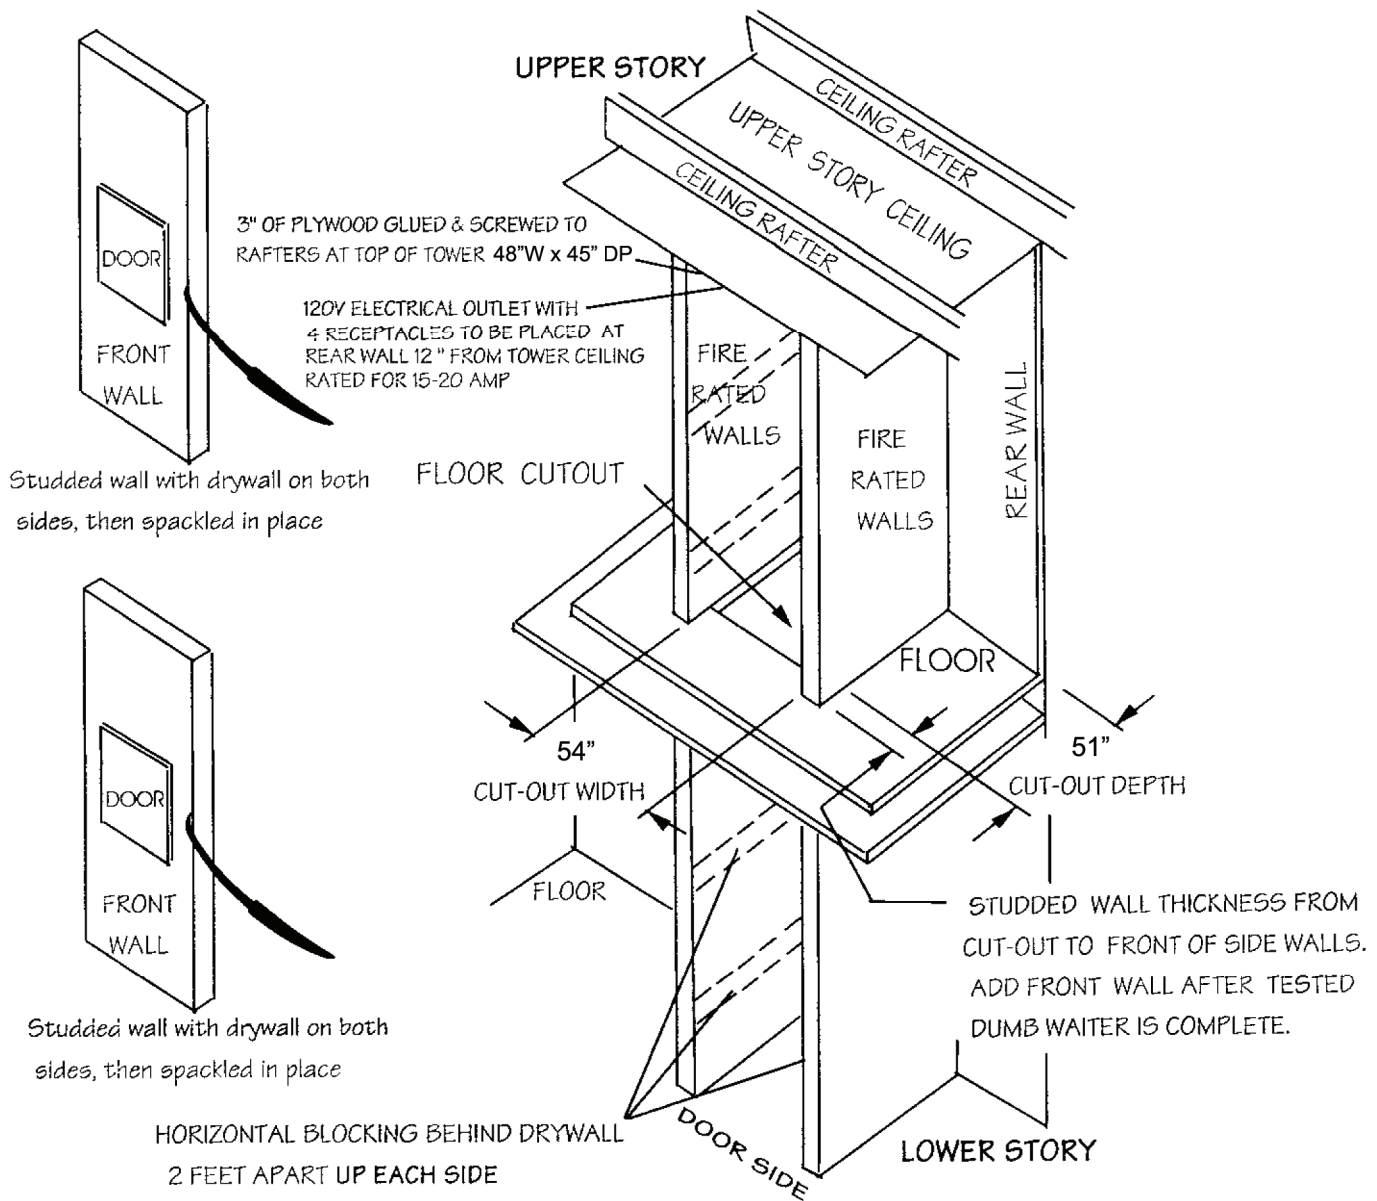


FLOOR CUT-OUT AND TOWER WALL LAYOUT TO CONSTRUCT TYPE "FR" LIFT TOWER

Lift type / Car size	Cut-out width	Cut-out depth
FR 48 x 48 / 48"w x 48"dp	54"	51"


Customer to construct cut-out and walls as shown above. Inside tower dimensions shown are finished dry wall surface. Cynergy Lifts lift components to be installed before last front wall is set in as shown above.

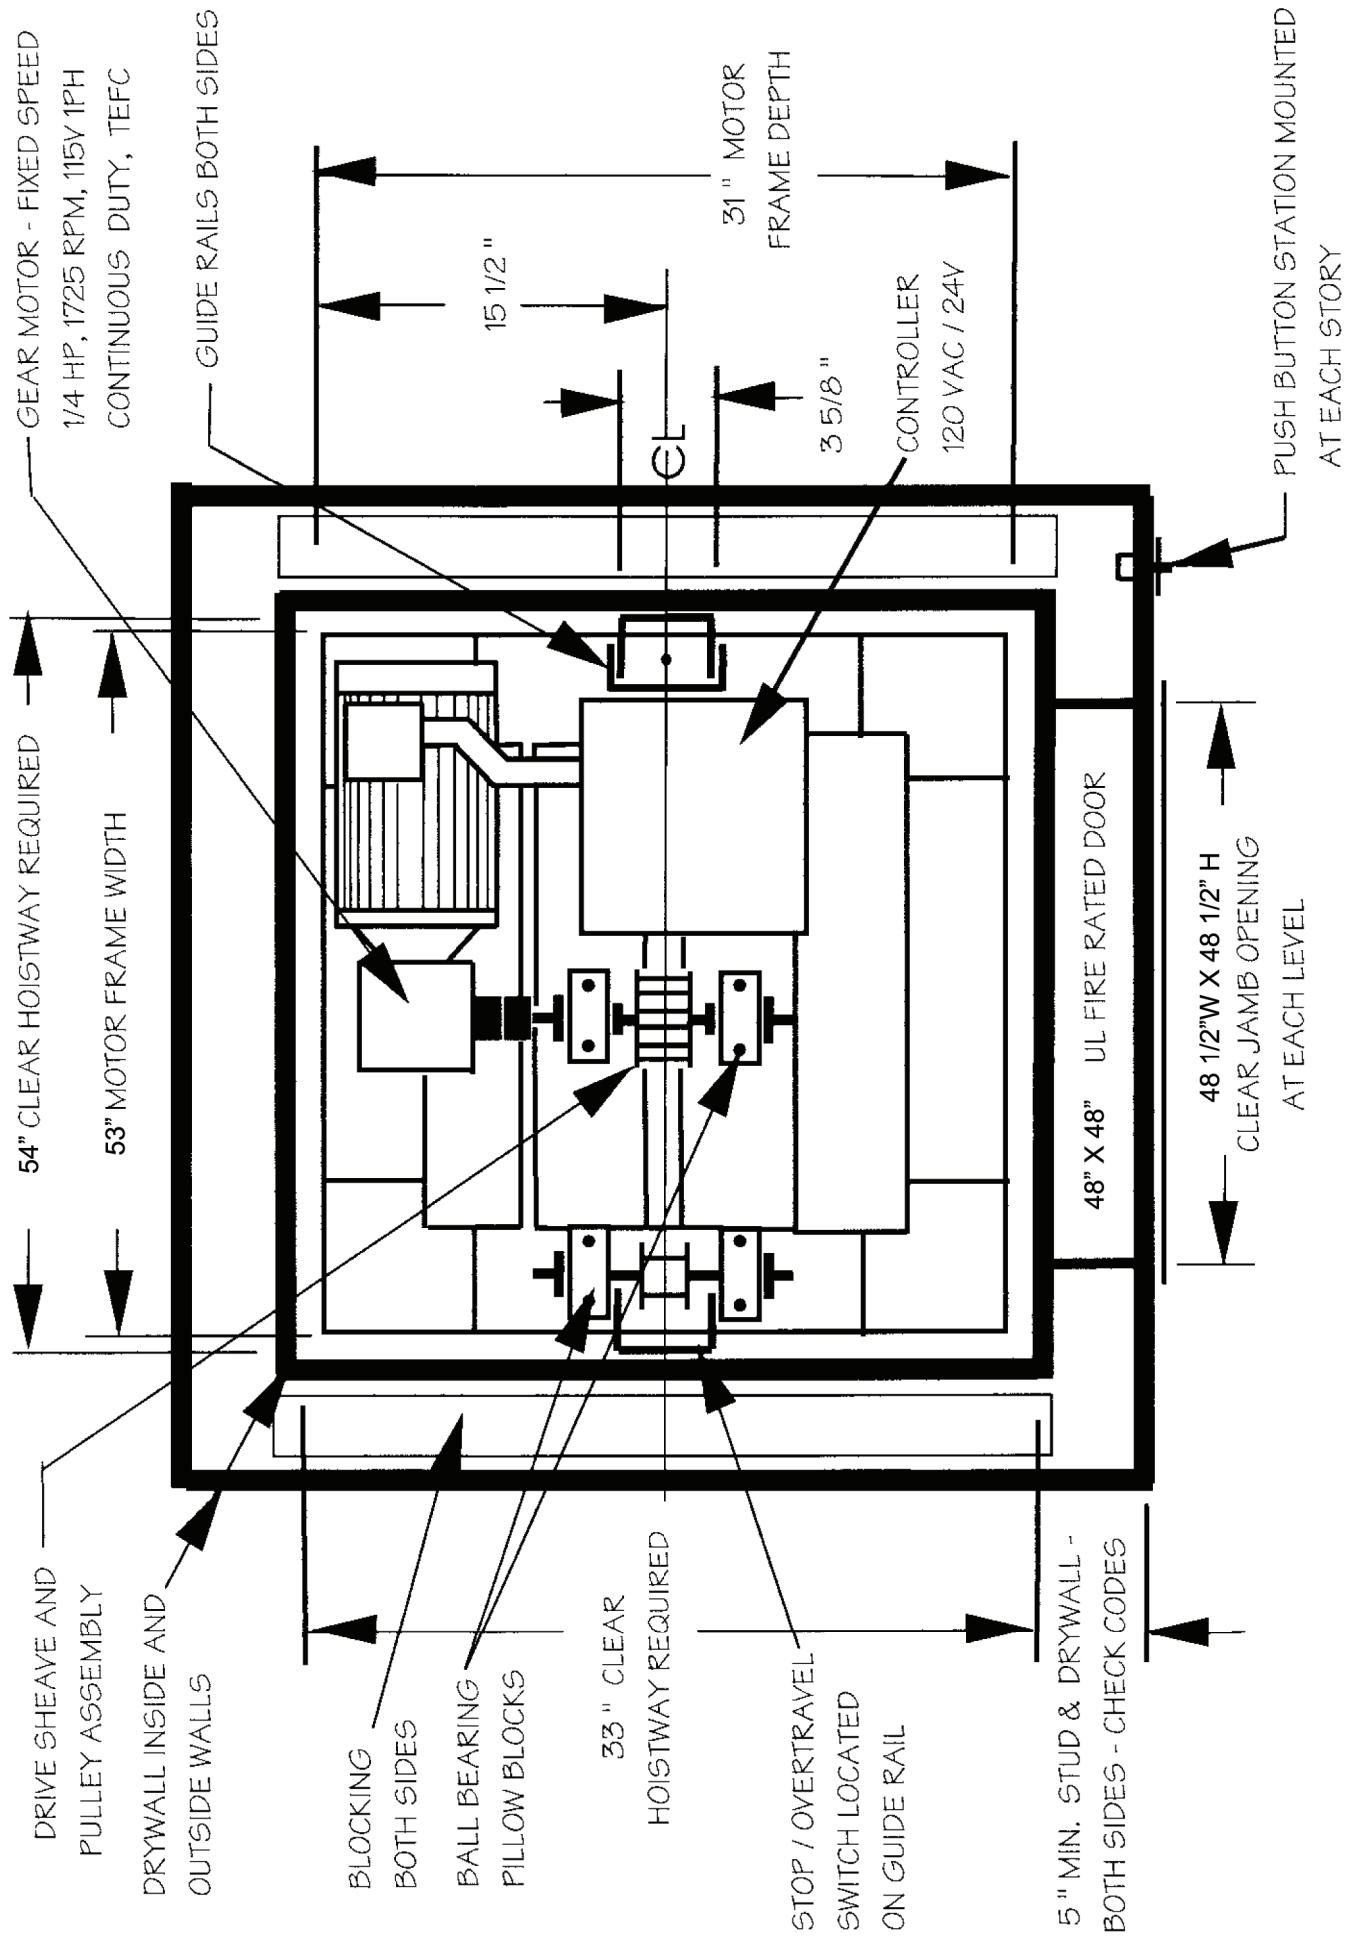


FR 48" W X 48" DP X 48" HIGH LIFT

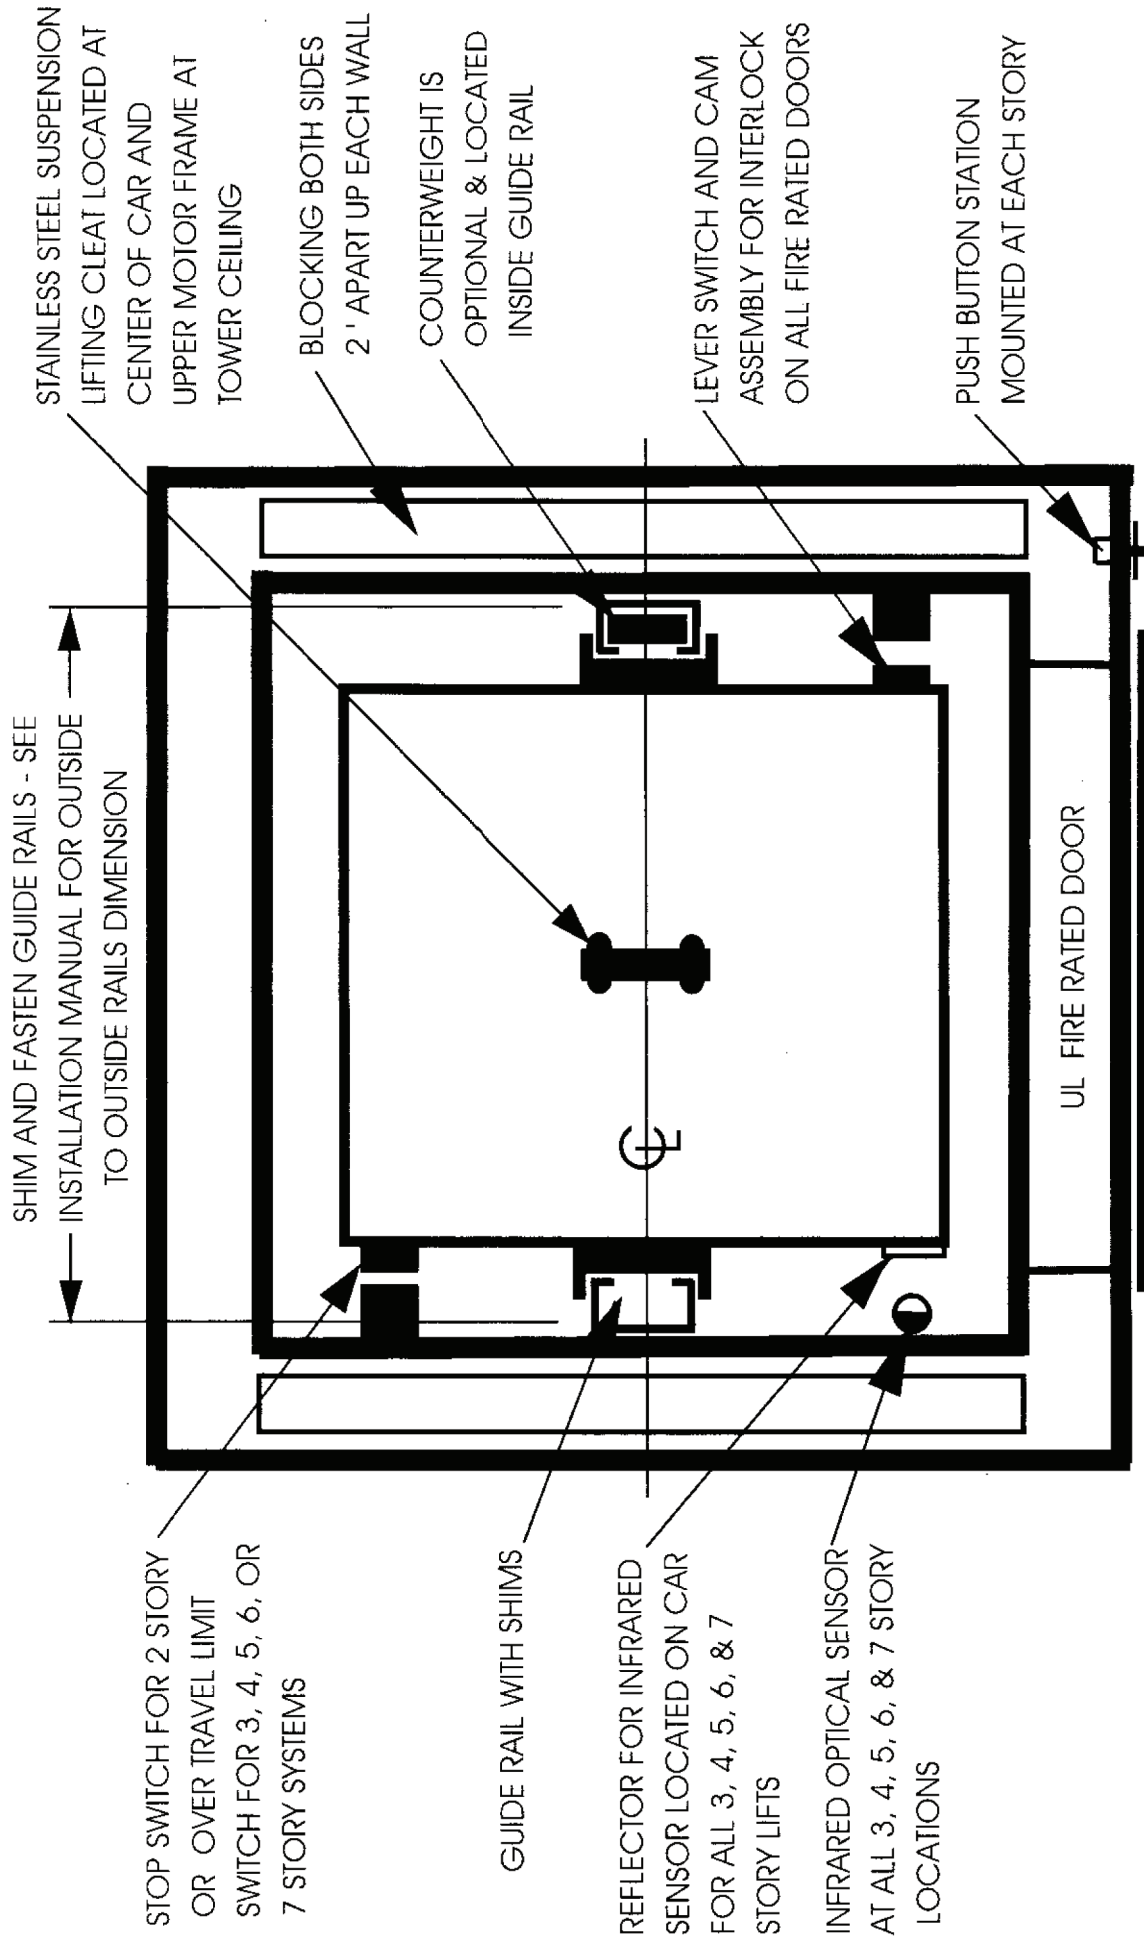

# GUIDE RAIL DETAILS

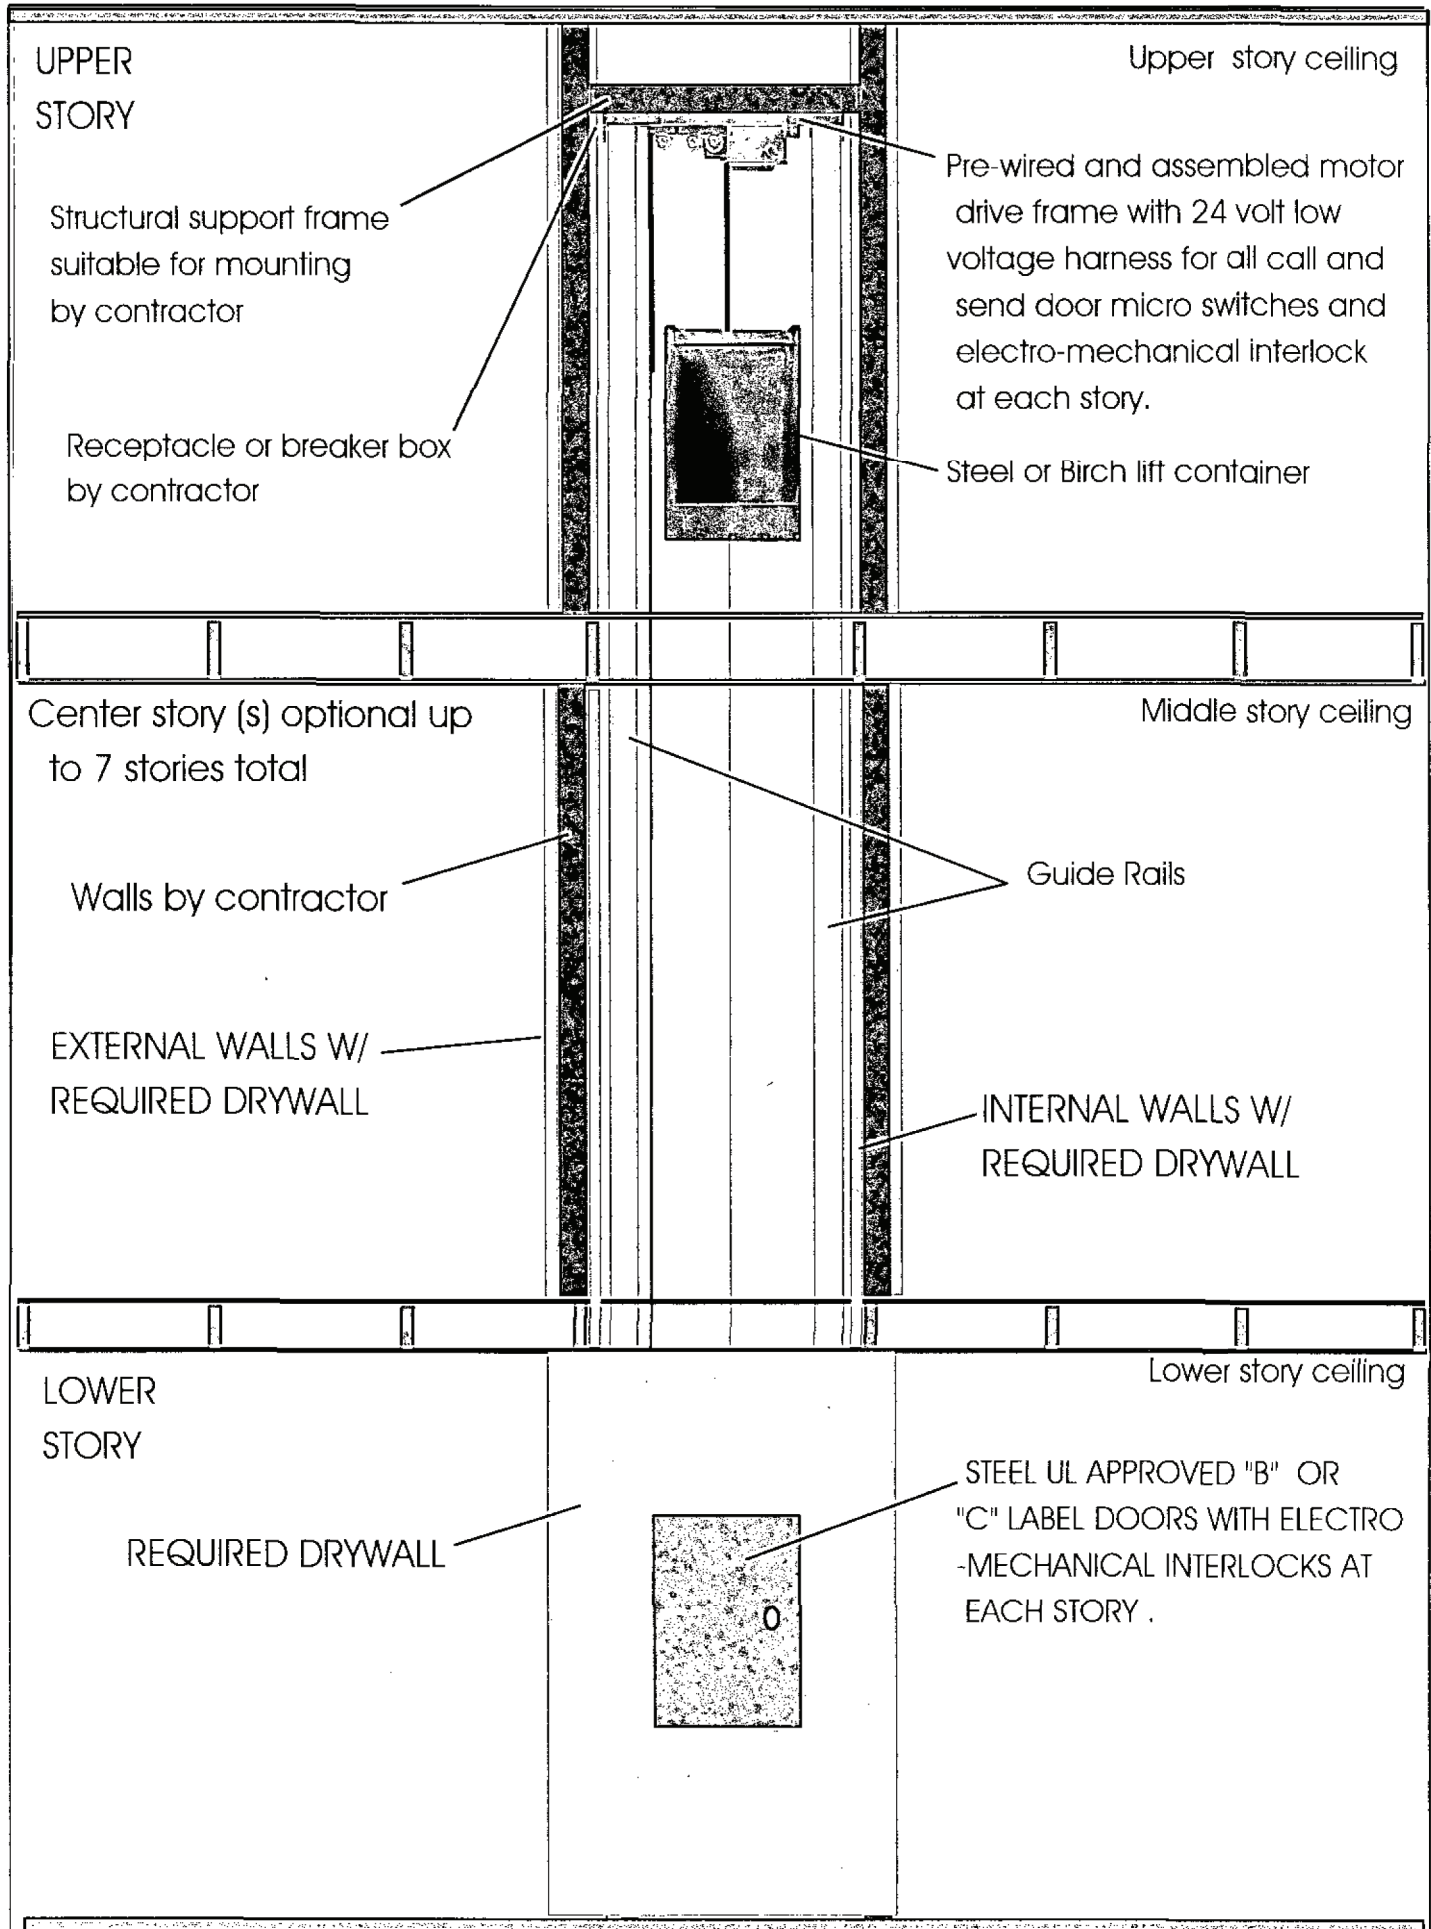

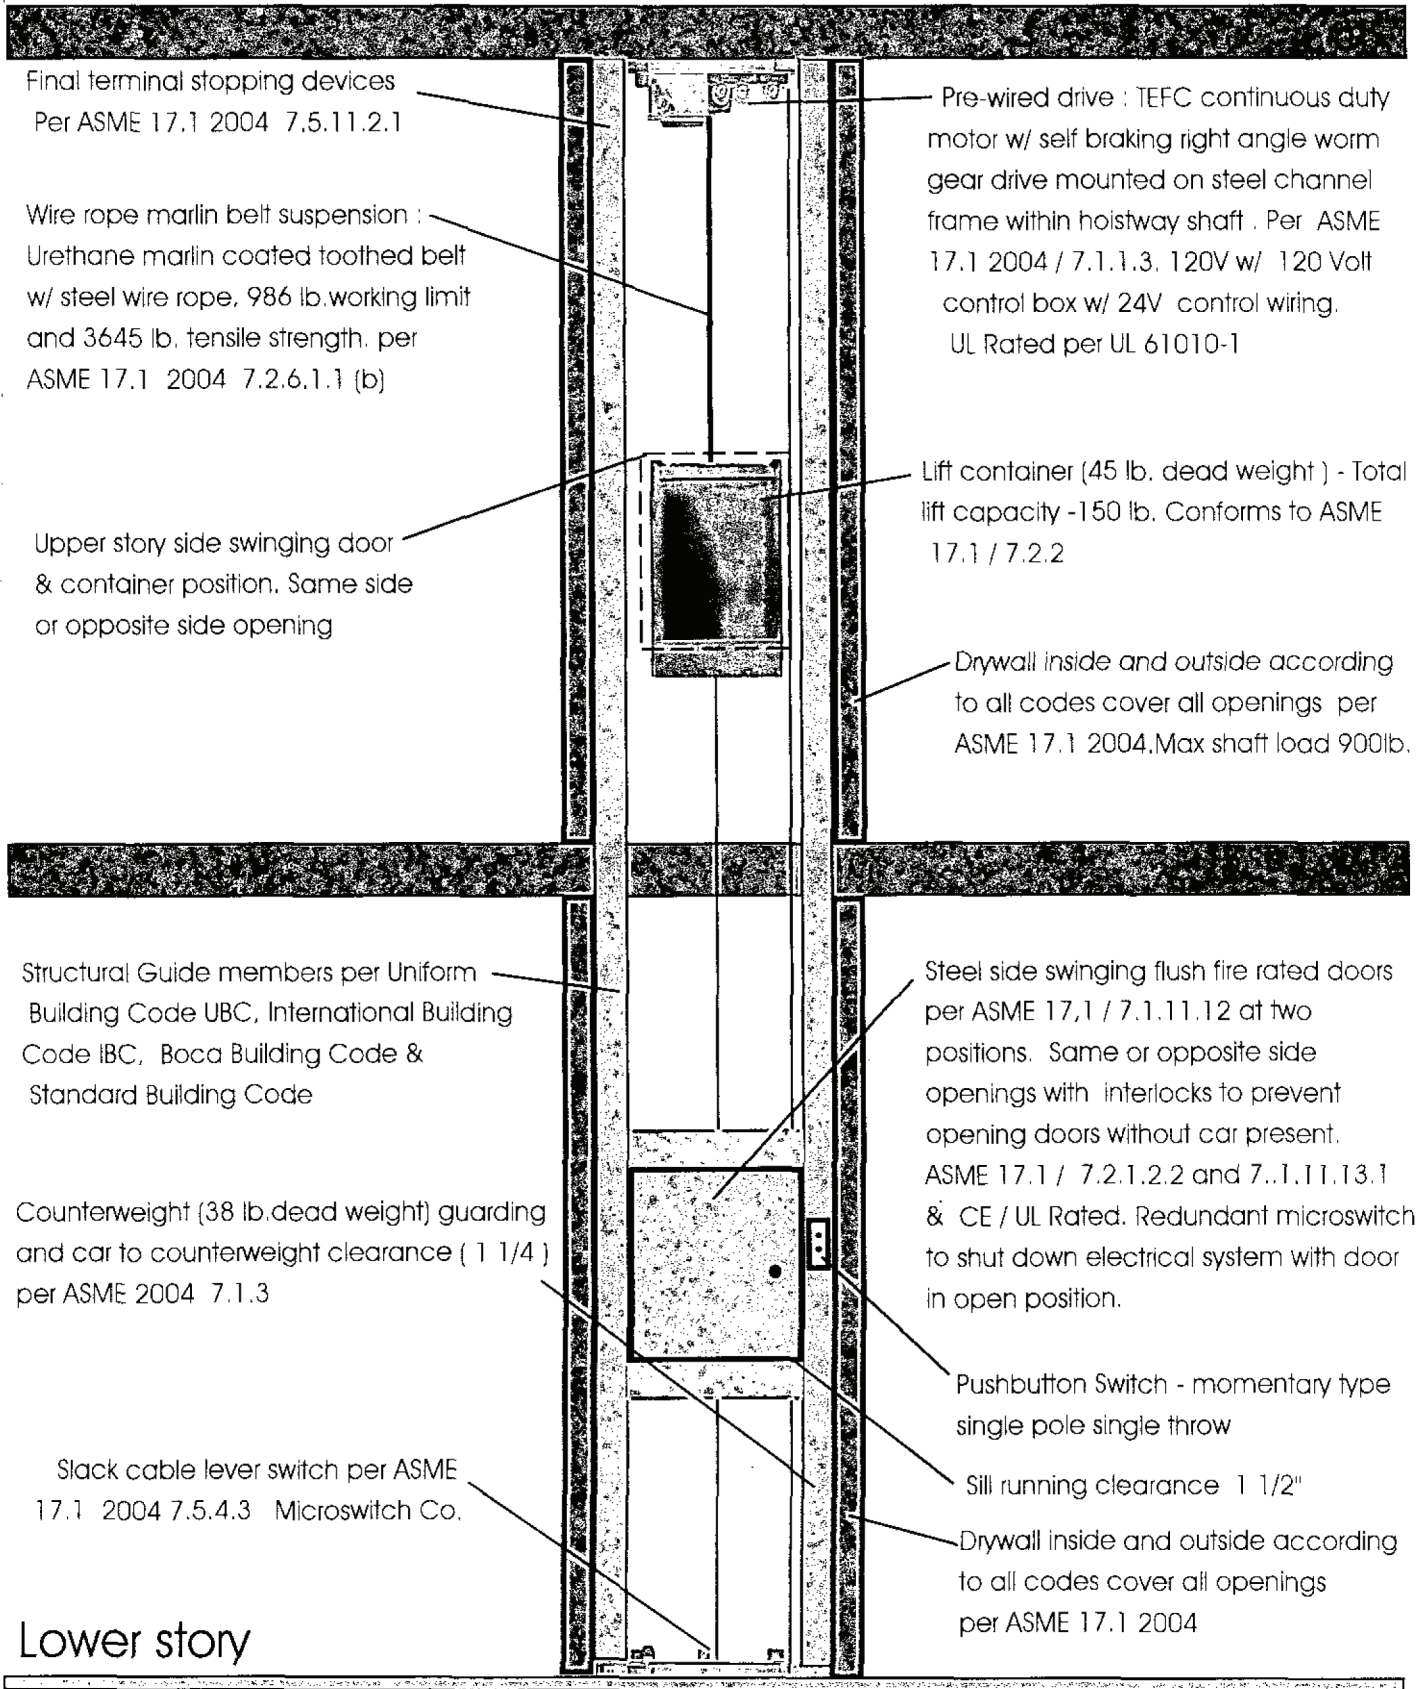

Patented & patents pending

## Codes related to Dumb Waiters