

V-Defence

PRODUCT INFORMATION


V - Defence Specification

PANEL


Heights	1200mm
Wire Diameter	4mm verticals & 5mm horizontals (nominal)
Aperture Size	180/160 x 50mm
Panel Width	3005mm

POSTS


Post Size	60 x 60 SHS
Post Centres	3030mm

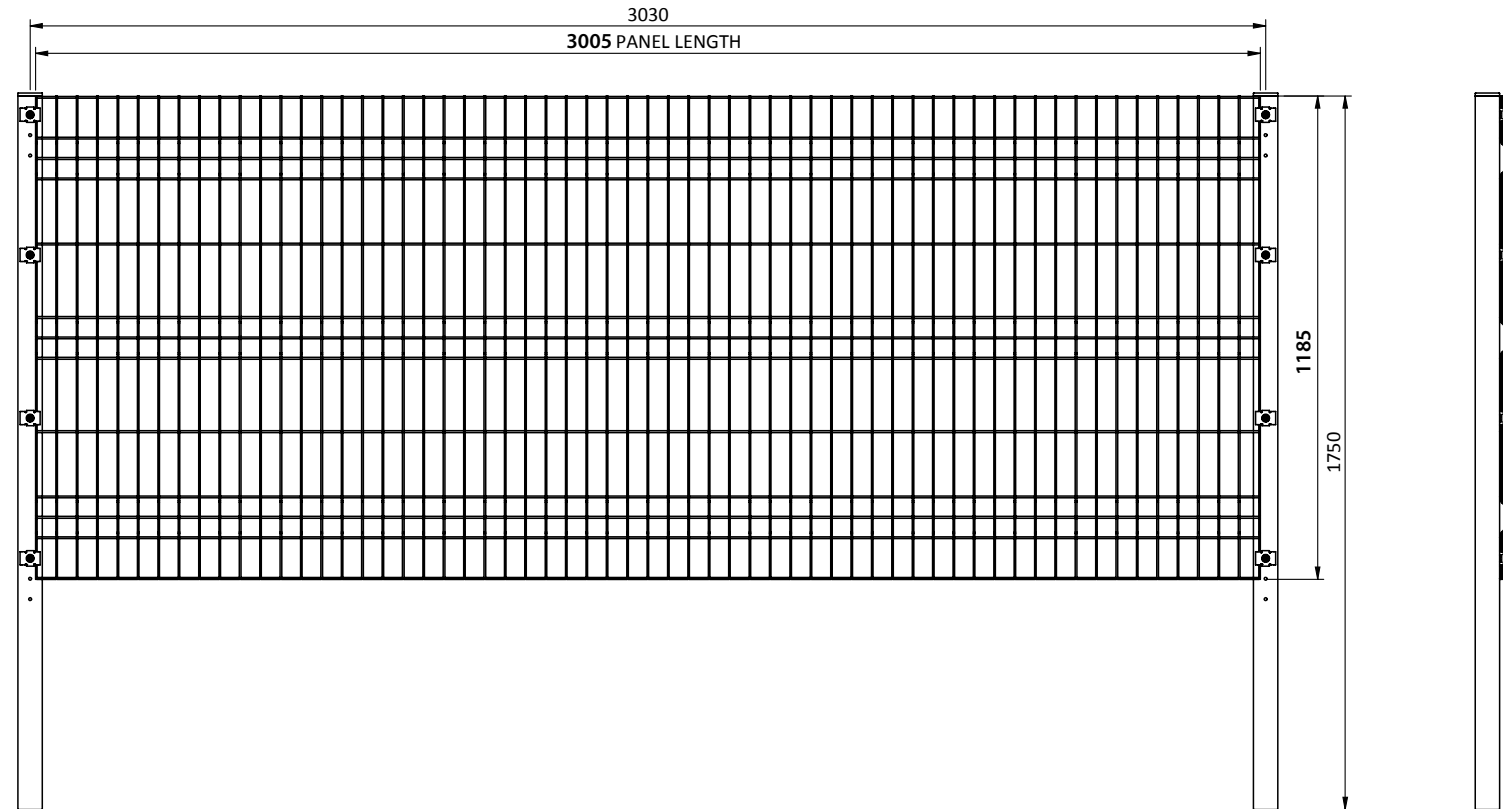

Pressing View

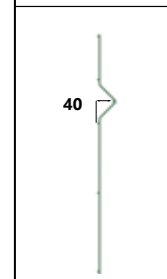

Top Section View

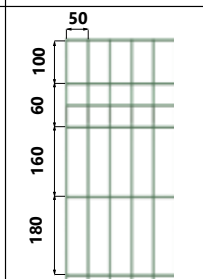


PLASTIC CAP

CLAMPING CLIP

M8 SECURITY SCREW

STEPPING HOLES

FLAT SECTION AT TOP OF PANEL
ALLOWS EASIER STEPPING

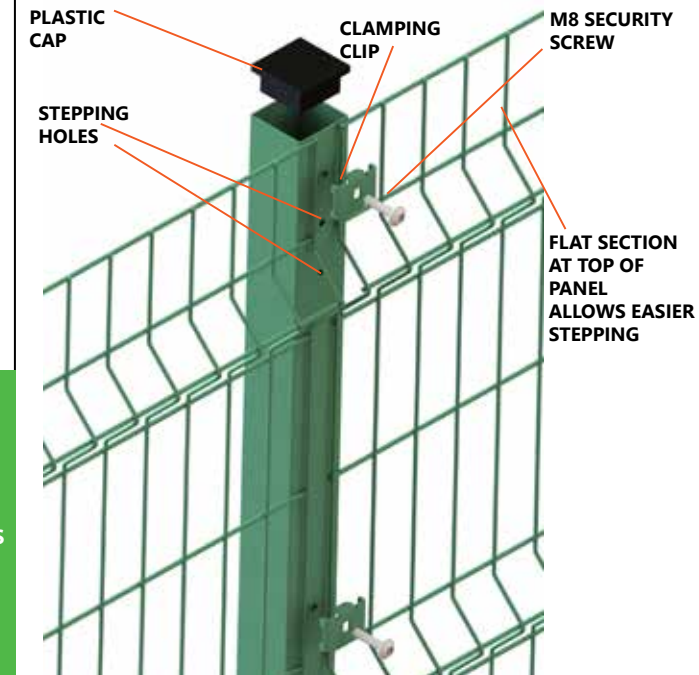

Features:

- ▶ Compliant to BS 1722 Pt. 14
- ▶ Available from stock
- ▶ M8 Security fixings
- ▶ Top flat section of panel allows easier stepping of mesh
- ▶ Standard colours GREEN RAL 6005 + BLACK RAL 9005 available from stock
- ▶ Other colours available to order

Suitable for:

- ▶ Schools, Colleges & Universities
- ▶ Commercial Premises
- ▶ Industrial Units
- ▶ Solar Farms



6 North Road, Burslem, Stoke-on-Trent, ST6 2BS

TEL: 01782 838620

info@almecfencing.co.uk
www.almecfencing.co.uk