


# V-Defence

## PRODUCT INFORMATION

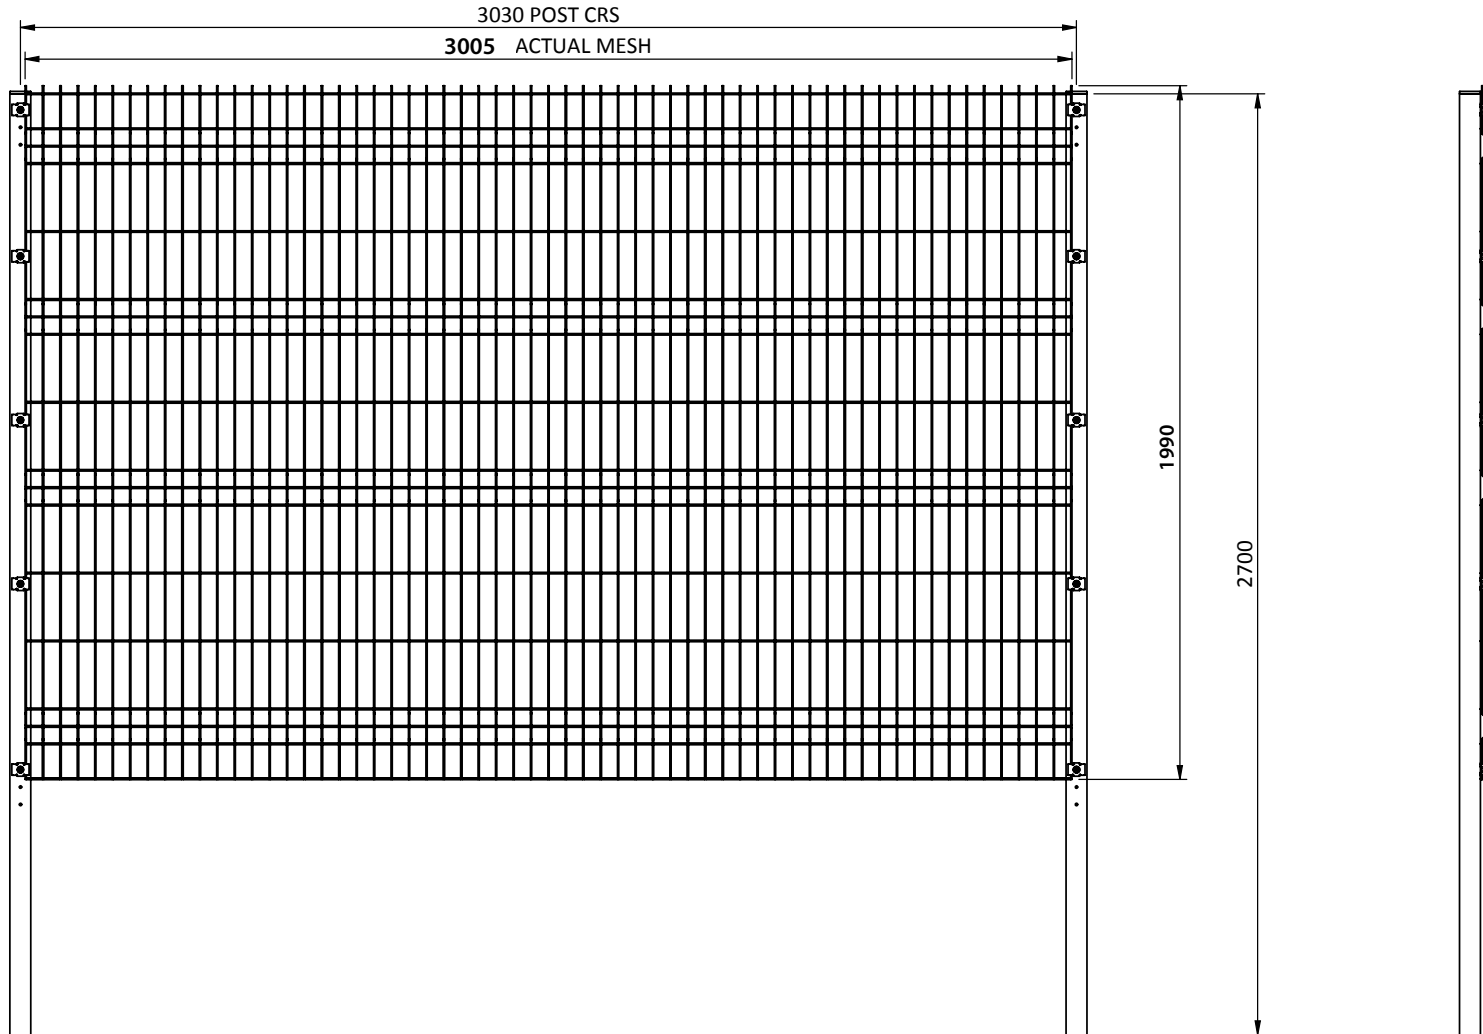

## V - Defence Specification


### PANEL

Heights	2000mm
Wire Diameter	4mm verticals & 5mm horizontals (nominal)
Aperture Size	195 x 50mm
Panel Width	3005mm



### POSTS

Post Size	60 x 60 SHS
Post Centres	3030mm

### Pressing View

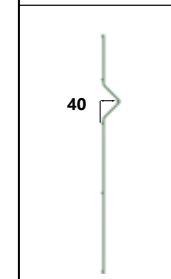

### Top Section View

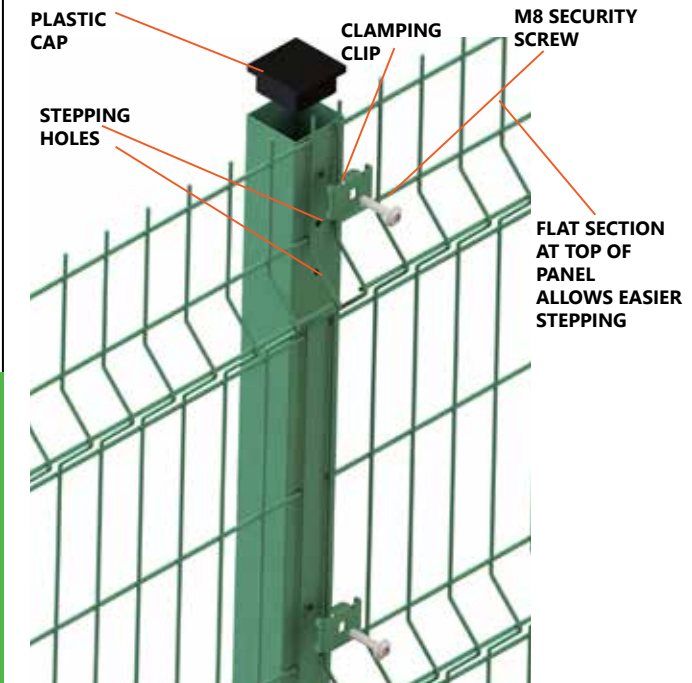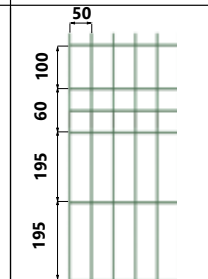

### Features:

- ▶ Compliant to BS 1722 Pt. 14
- ▶ Available from stock
- ▶ Base-plated post option from stock
- ▶ M8 Security fixings
- ▶ Top flat section of panel allows easier stepping of mesh
- ▶ Standard colours GREEN RAL 6005 + BLACK RAL 9005 available from stock
- ▶ Other colours available to order

### Suitable for:

- ▶ Schools, Colleges & Universities
- ▶ Commercial Premises
- ▶ Industrial Units
- ▶ Solar Farms



6 North Road, Burslem, Stoke-on-Trent, ST6 2BS

TEL: 01782 838620

info@almecfencing.co.uk  
www.almecfencing.co.uk