

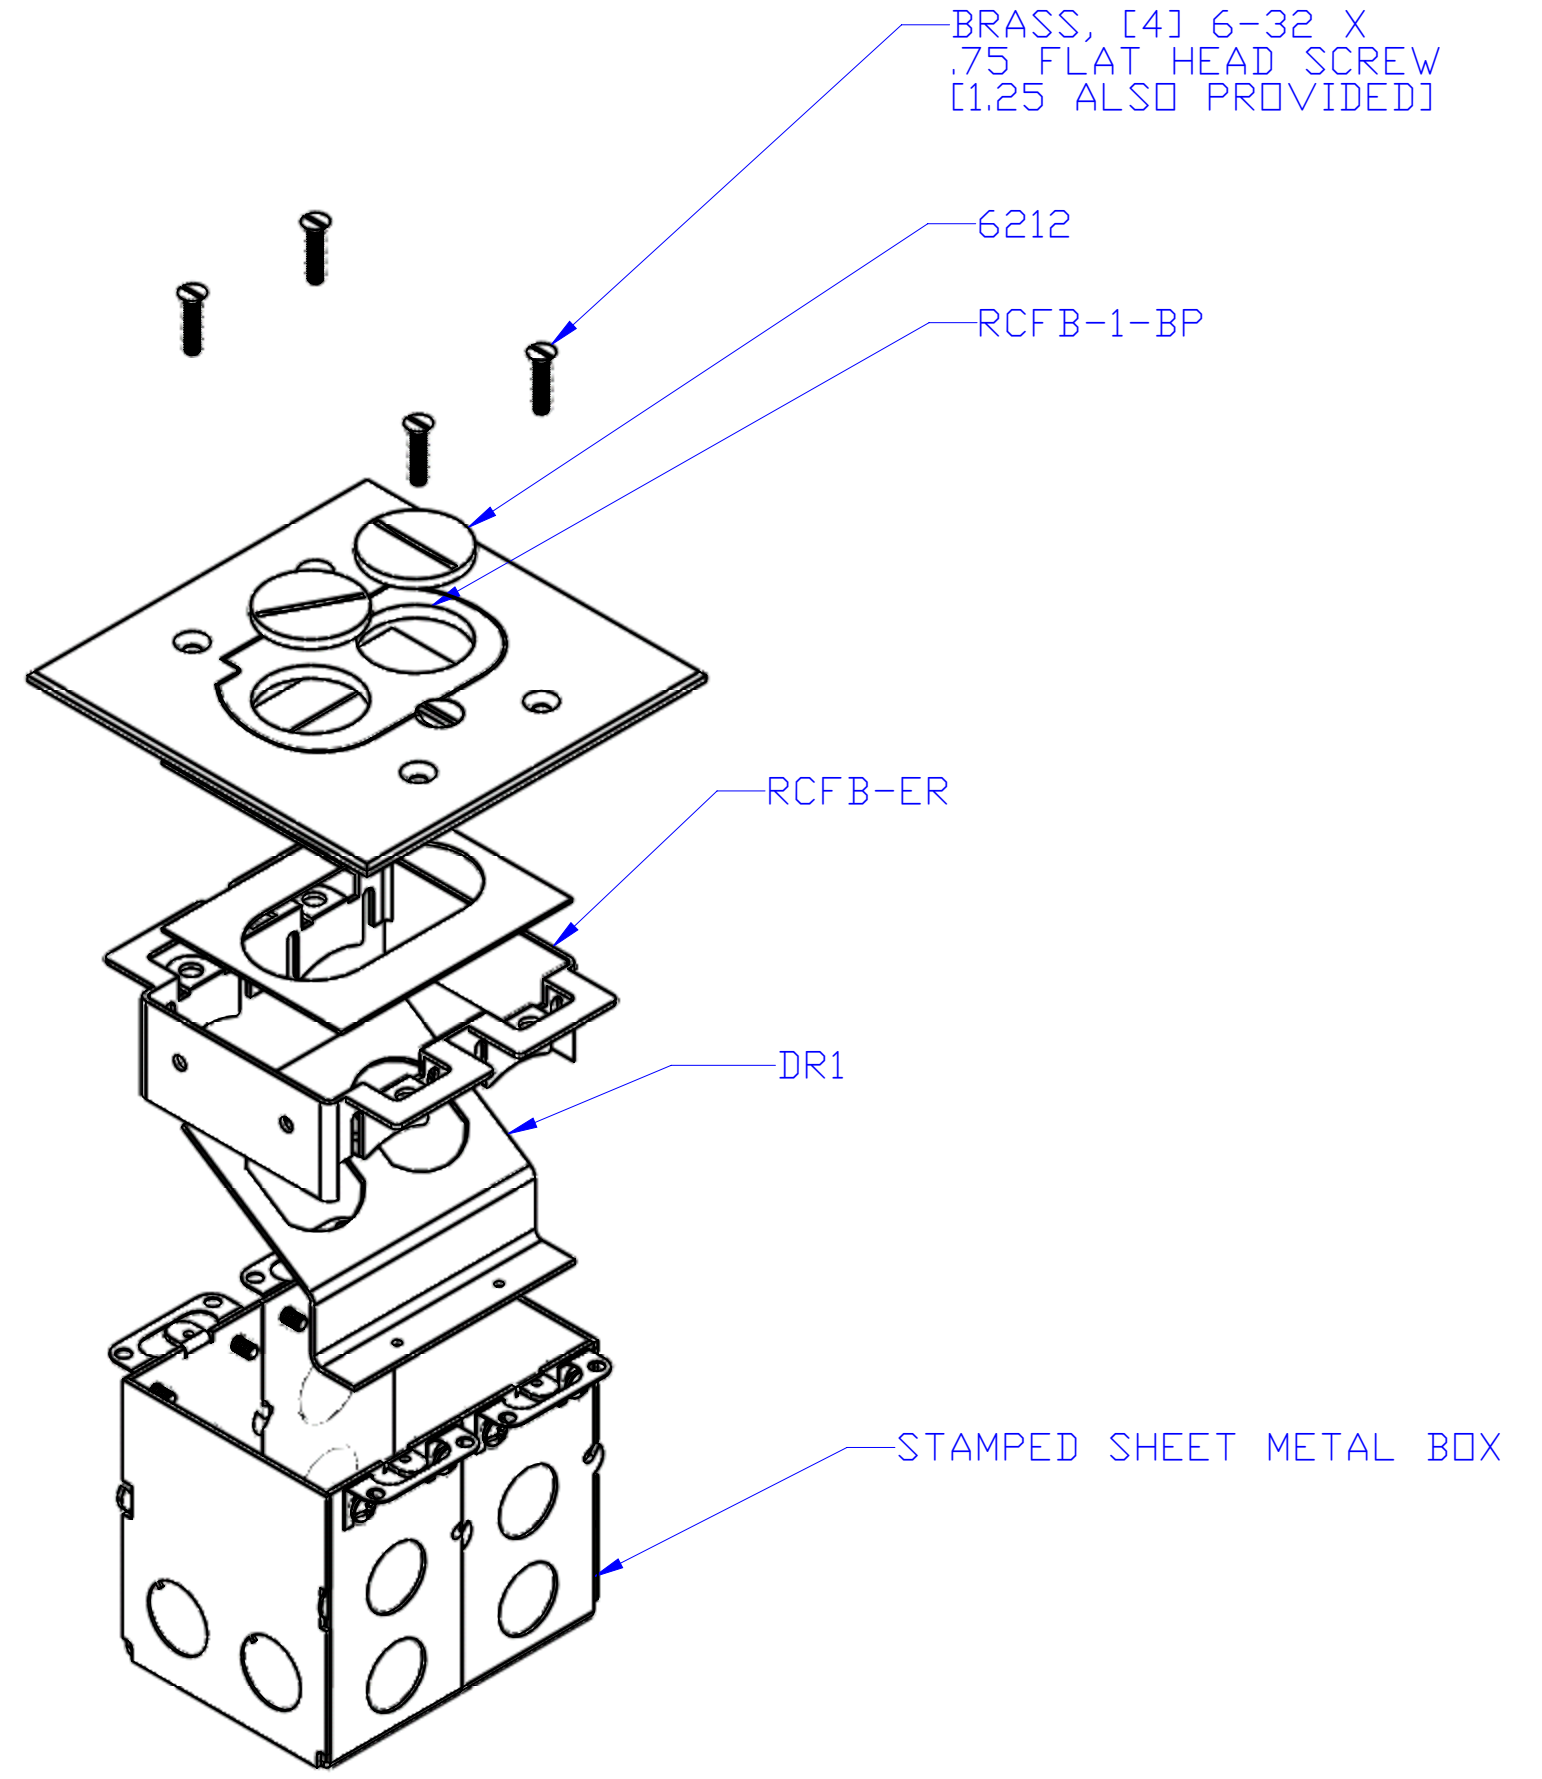
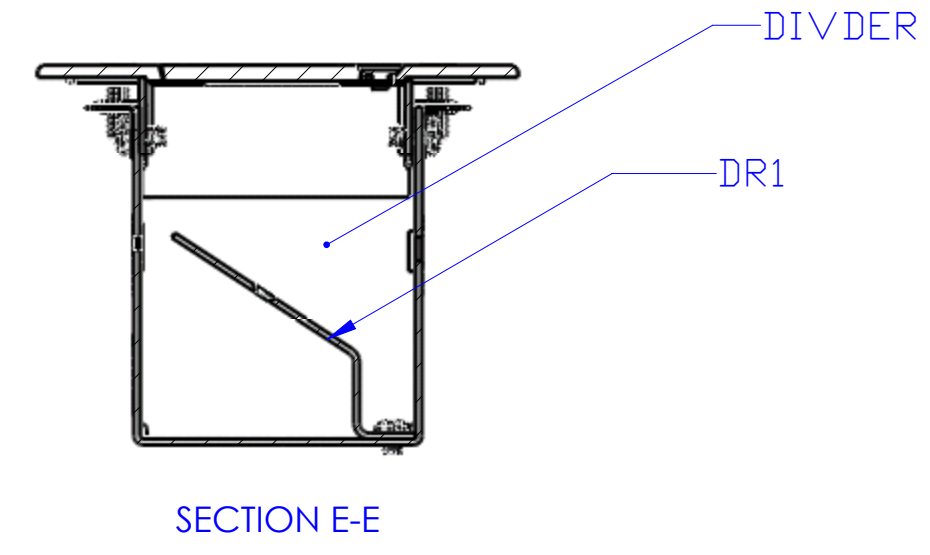
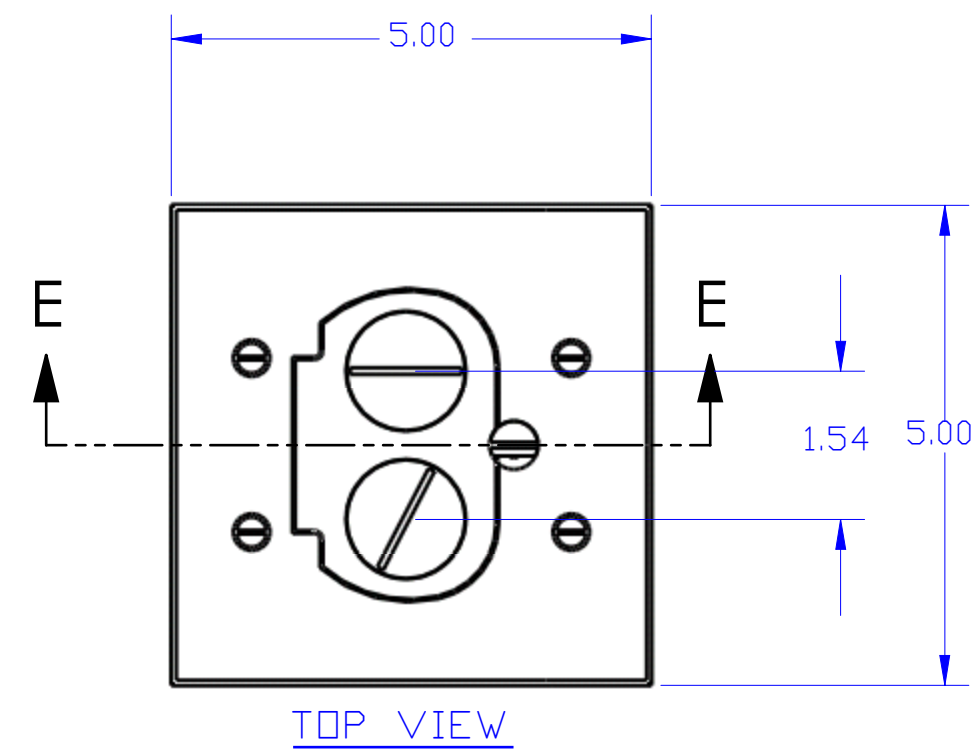
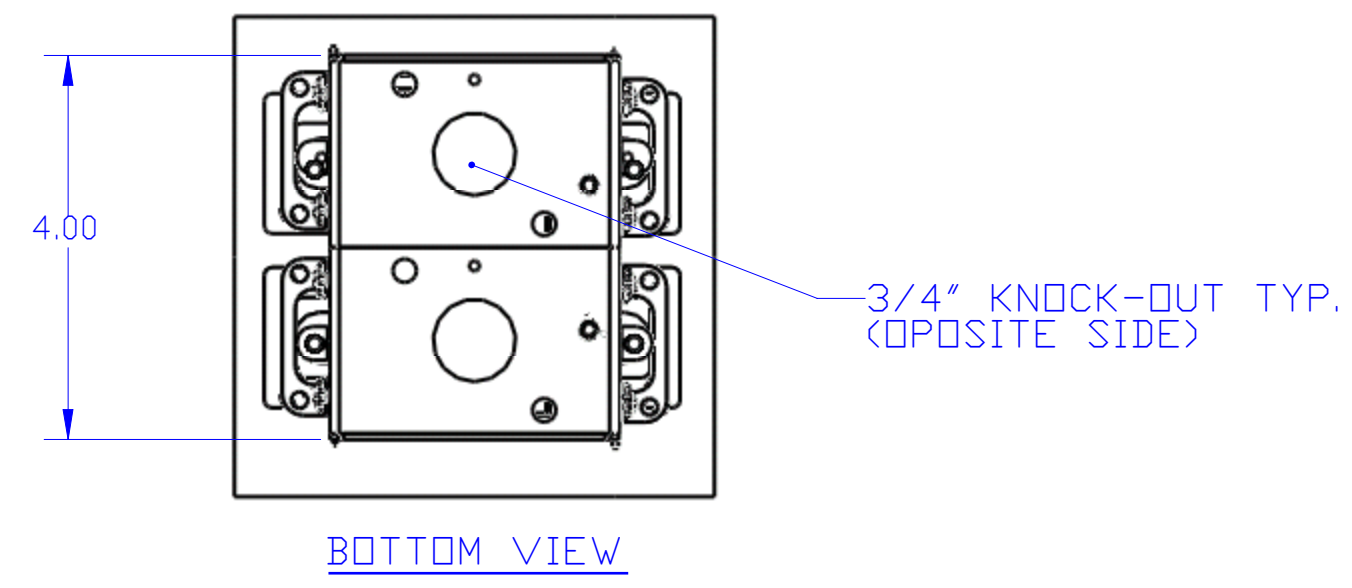



DESCRIPTION:
RECESSED HYBRID FLOOR BOX

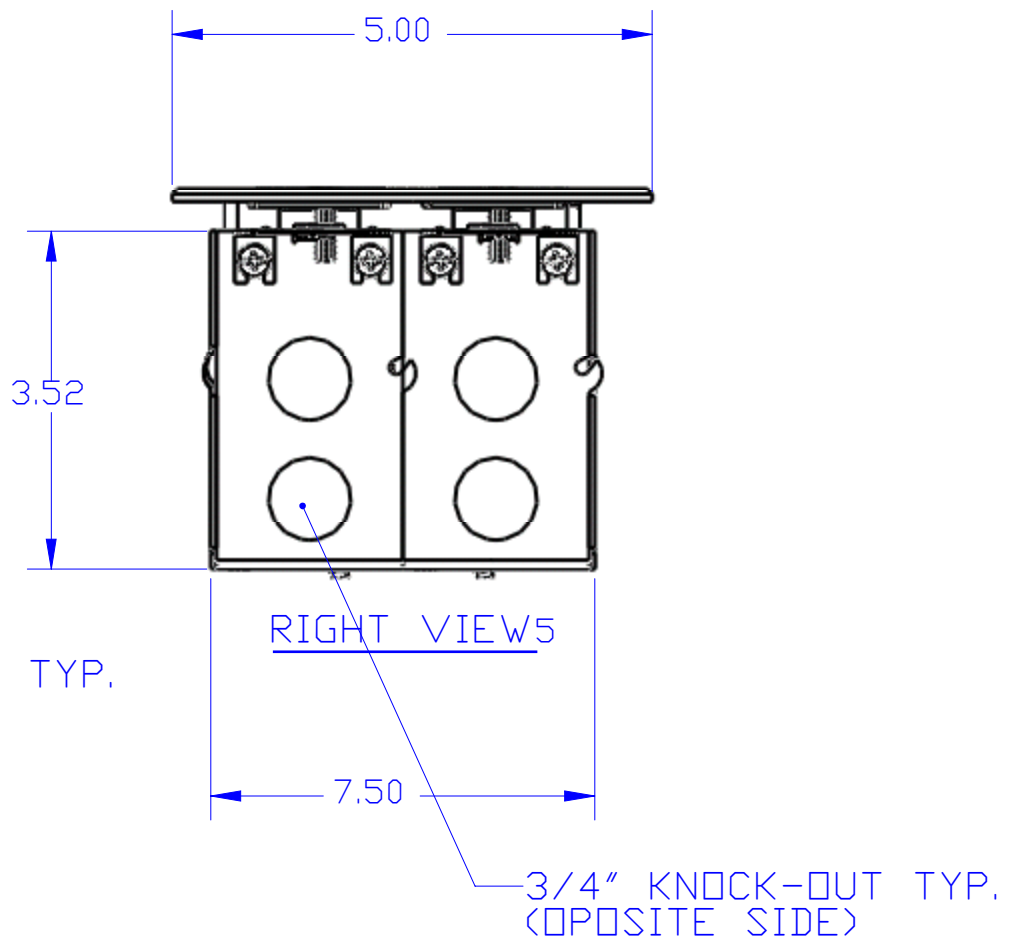

ISOMETRIC (EXPLODED) VIEW

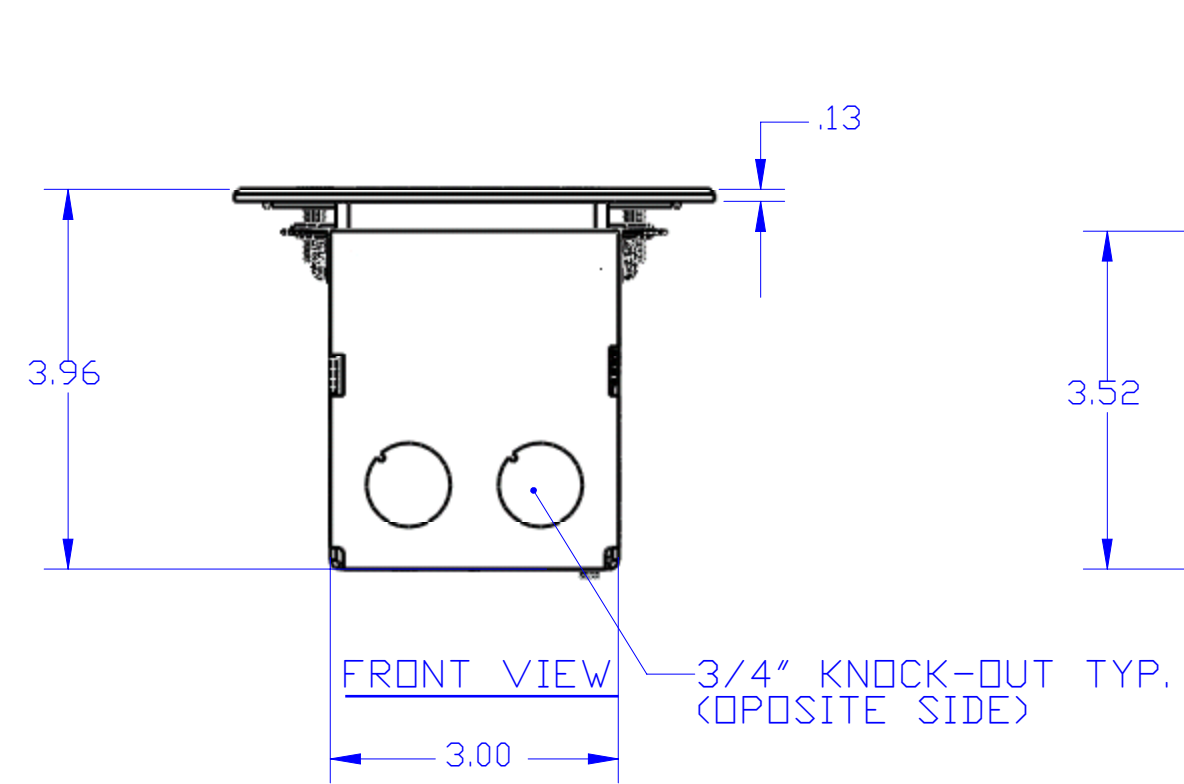

NOTES:
PLUGS OR COMM./DATA CONNECTIONS ARE COMPLETELY RECESSED (RCFB-1), CONNECTIONS ARE COMPLETELY CONCEALED WHEN THE DOOR IS CLOSED, THE DIVIDER IN THE RCFB-2 ALLOWS YOU TO COMBINE POWER AND COMM./DATA IN THE SAME BOX

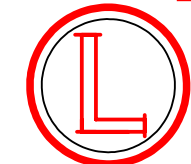

LEW ELECTRIC
FITTINGS COMPANY
SERVING THE ELCTRICAL INDUSTRY SINCE 1901

1801 W. St. Charles Rd. Maywood, IL 60153
PHONE: 708-345-2075

UNLESS OTHERWISE SPECIFIED:	NAME	DATE	
DIMENSIONS ARE IN INCHES TOLERANCES: FRACTIONAL ± ANGULAR: MACH ± BEND ± TWO PLACE DECIMAL ± THREE PLACE DECIMAL ±	DRAWN	P.J.G	12/21/2007
INTERPRET GEOMETRIC TOLERANCING PER: MATERIAL	COMMENTS:		
FINISH			
DO NOT SCALE DRAWING			

TITLE:
RCFB-1

SIZE DWG. NO. REV
C **A**

WEIGHT: SHEET 3 OF 4