




4344 MISSION BLVD.
(909) 627-0981

EST. 1946
FAX (909) 628-3774

MONTCLAIR, CA. 91763
(800) 377-8441

SERVING AGRICULTURE SINCE 1946 • A DIVISION OF JOHN L. CONLEY, INC.
GENERAL CONTRACTORS LICENSE NO. 323391-B

FREE AIR SERIES 5300 GREEN HOUSE SYSTEM

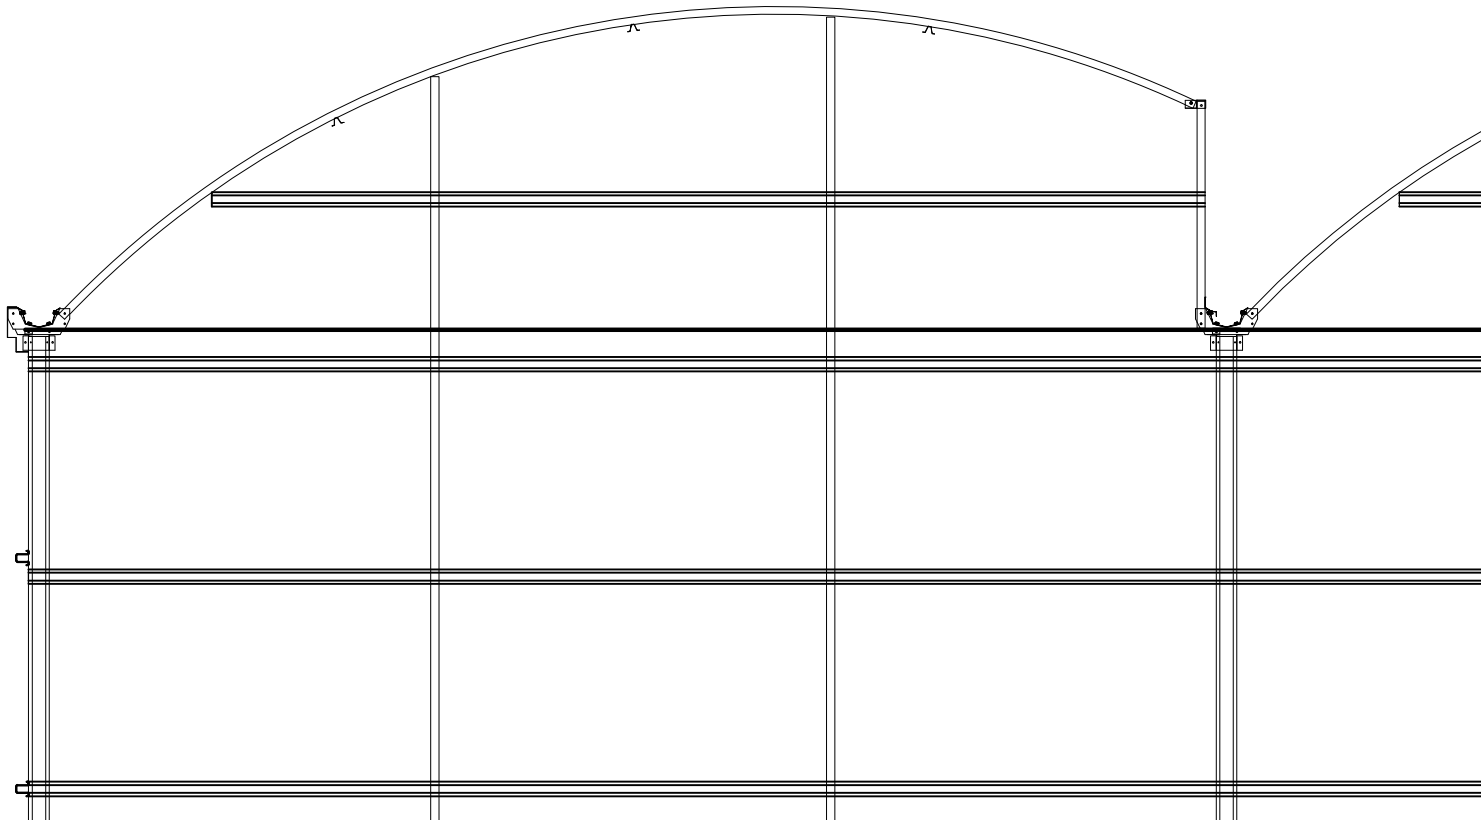

NOTE:
ENDWALL COLUMN SPACING ILLUSTRATED
MAY VARY TO ACCOMMODATE DOOR SIZING.

24'-0" WIDE INSTRUCTION MANUAL