

COLOR: WHITE, TAN, KHAKE

Posts:

(1) 4" x 4" x 38"

(1) 4" X 4" Cap

Top \ Btm Rail:


(2) 2" x 3 1/2" x 71 5/8"

Pickets:

(13) 1 3/8" x 1 3/8" x 31 7/8"

Footblock:

(1) K-90B (14-3B)

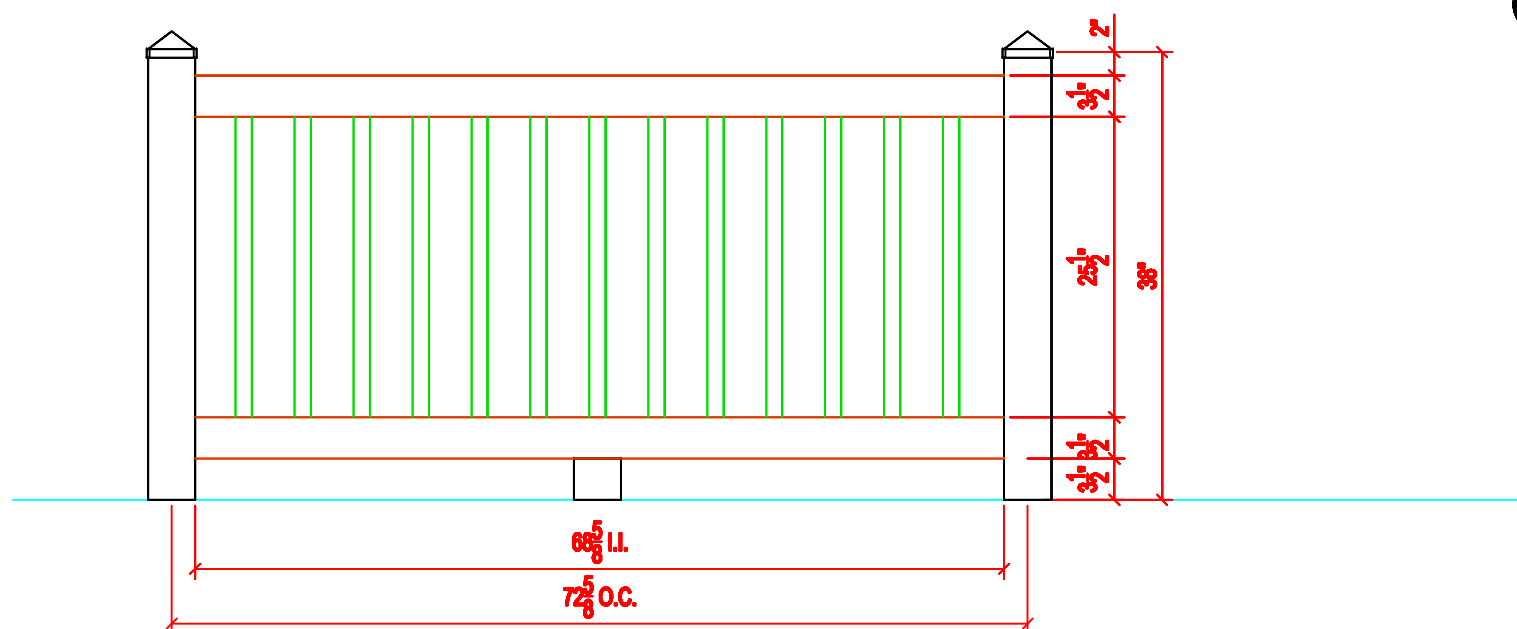

Picket spacing will vary 1/2" +/- based on panel widths. Installation will be full manufacture panels with partial panels on end to complete runs.

1/25/2010 8:17:11 AM

AMERICAN FENCE COMPANY



3' High Porch Rail

3 5/8" Gap

SIZE	FSCM NO.	DWG NO. K-101	REV
SCALE	REVISION 10-31-09		SHEET