

**COLOR: WHITE , TAN
SANDSTONE & KHAKI**

Posts:

(1) 4" x 4" x 72"

(1) 4" X 4" Pyramid CAP

Top \ Btm Rail:


(2) 2" x 3 1/2" x 71-3/4"

Pickets:

(11) 7/8" x 3" x 43 7/8"

Picket Caps:

(11) 7/8" x 3" Dog Ear

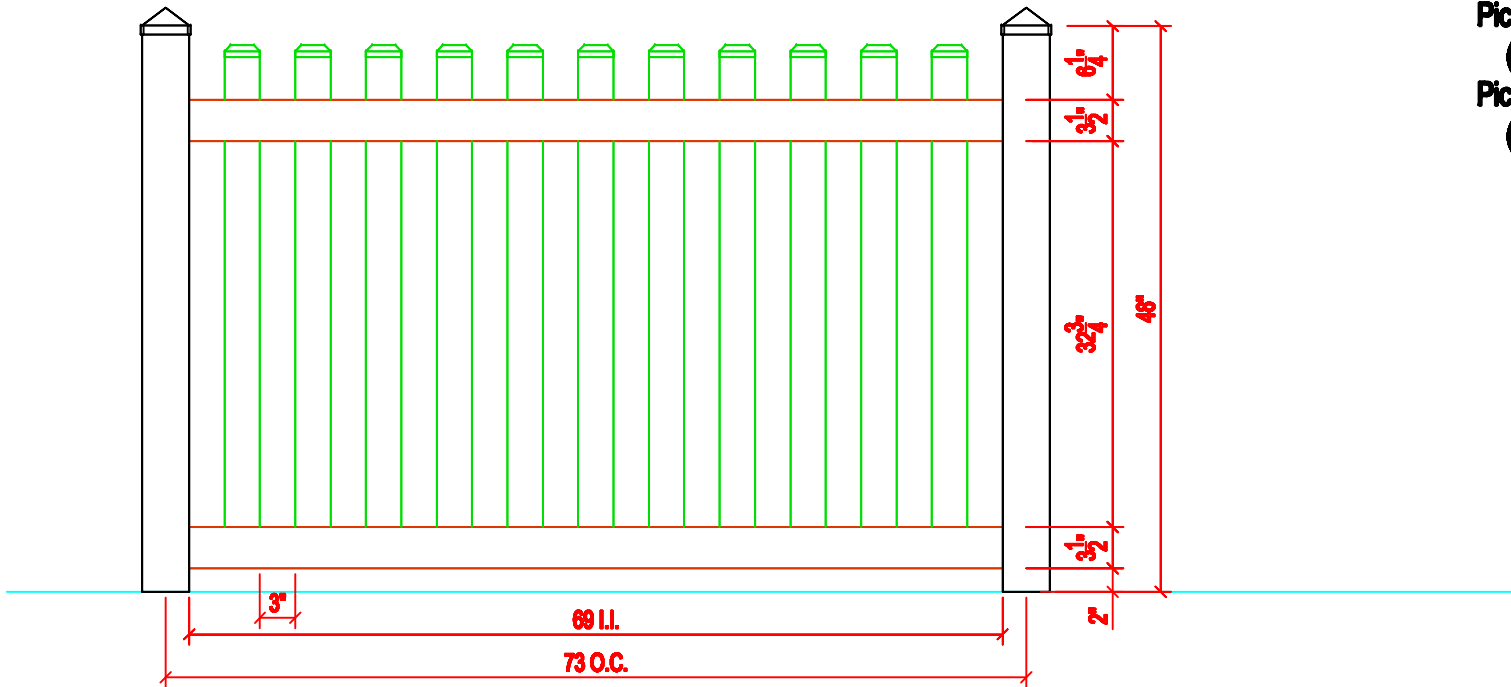

Picket spacing will vary 1/2" +/- based on panel widths. Installation will be full manufacture panels with partial panels on end to complete runs.

AMERICAN FENCE COMPANY



**4' Picket Fence
3 inch gap**

SIZE	FSCM NO.	DWG NO. K-15	REV
SCALE	REVISION 10-31-09		SHEET