

**COLOR: WHITE , TAN  
SANDSTONE & KHAKI**

**Posts:**

**(1) 4" x 4" x 72"**


**(1) 4" X 4" EXTERNAL CAP**

**Top \ Btm Rail:**

**(2) 2" x 3 1/2" x 71-3/4"**

**Pickets:**

**(11) 7/8" x 3" x 44 3/4"**

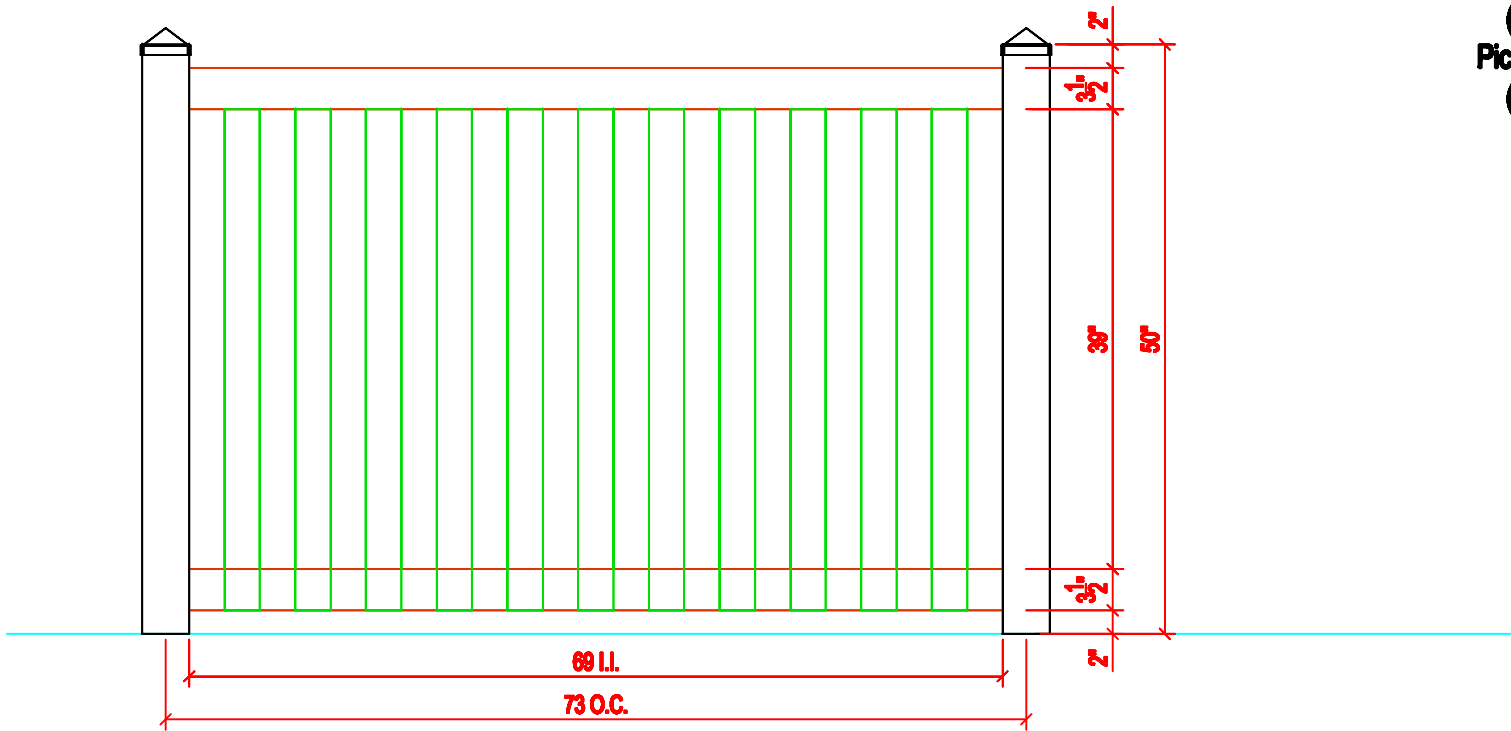

Picket spacing will vary 1/2" +/- based on panel widths. Installation will be full manufacture panels with partial panels on end to complete runs.

**AMERICAN FENCE COMPANY**



**4' Closed Picket Fence**

**3 inch gap**

SIZE	FSCM NO.	DWG NO. <b>K-17</b>	REV
SCALE	<b>REVISION 10-31-09</b>		SHEET