




AQUASCAPE INC.  
 901 AQUALAND WAY  
 ST. CHARLES, IL 60174  
 TOLL FREE: 1-877-766-3489  
 PHONE: (630) 659-2000  
 FAX: (630) 659-2100  
 www.aquascapeinc.com

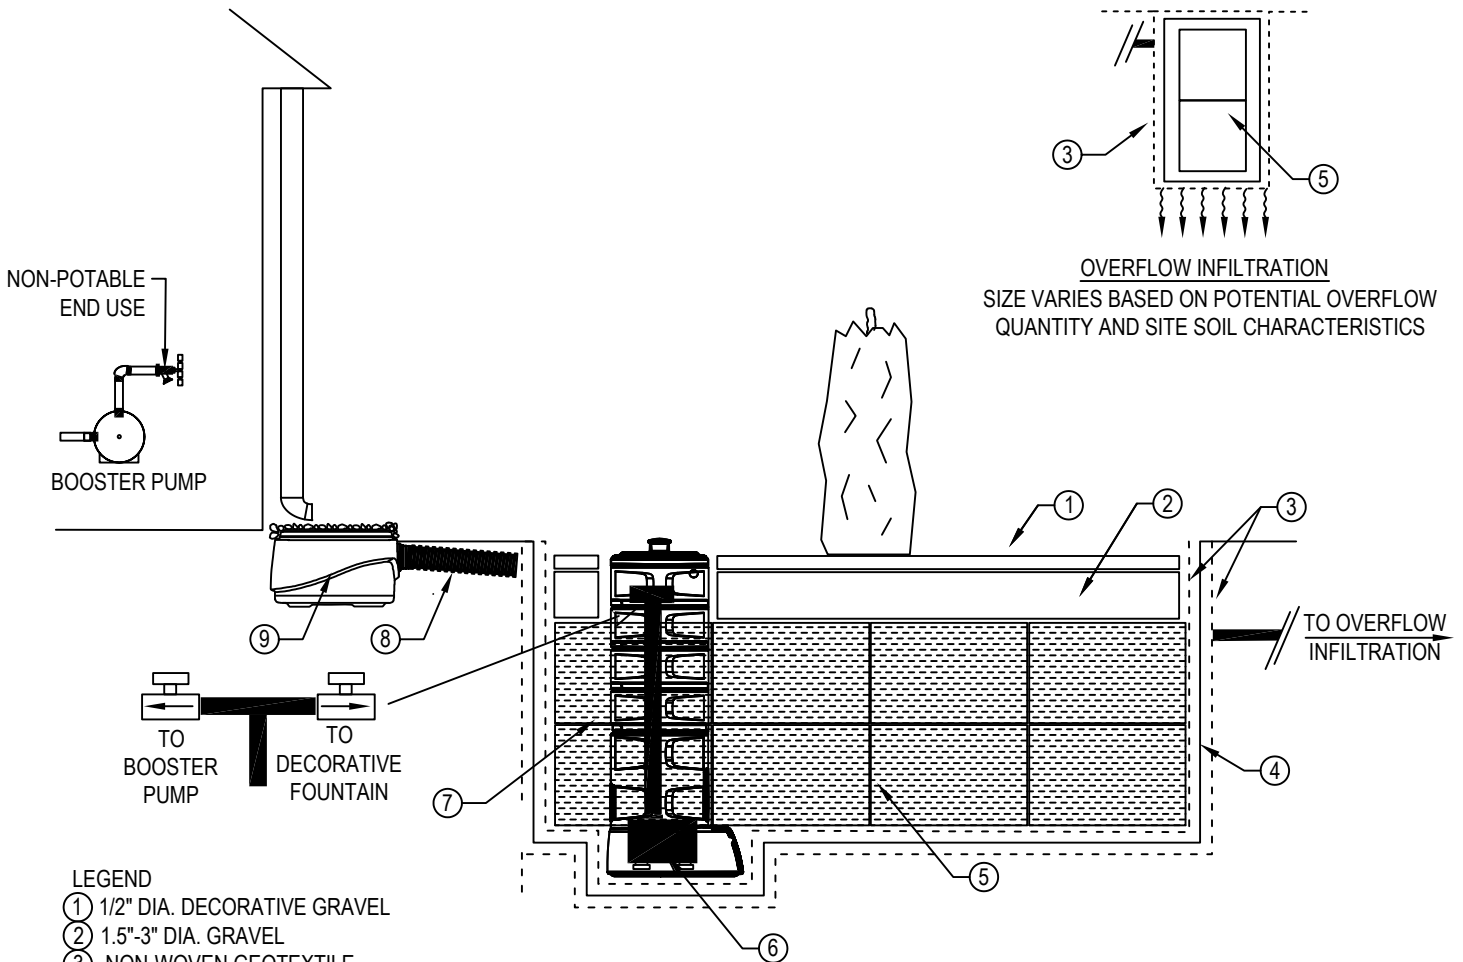


LEGEND

- ① 1/2" DIA. DECORATIVE GRAVEL
- ② 1.5"-3" DIA. GRAVEL
- ③ NON-WOVEN GEOTEXTILE
- ④ 45MIL EPDM LINER
- ⑤ AQUABLOX® WATER MATRIX
- ⑥ AQUASURGE™ WATER PUMP
- ⑦ PONDLESS™ WATERFALL VAULT WITH EXTENSIONS
- ⑧ 3" - 4" CORRUGATED DRAIN PIPE
- ⑨ DOWNSPOUT FILTER

NOTES:

1. INSTALLATION TO BE COMPLETED IN ACCORDANCE WITH MANUFACTURER'S SPECIFICATIONS.
2. DO NOT SCALE DRAWING.
3. THIS DRAWING IS INTENDED FOR USE BY ARCHITECTS, ENGINEERS, CONTRACTORS, CONSULTANTS AND DESIGN PROFESSIONALS FOR PLANNING PURPOSES ONLY. THIS DRAWING MAY NOT BE USED FOR CONSTRUCTION.
4. ALL INFORMATION CONTAINED HEREIN WAS CURRENT AT THE TIME OF DEVELOPMENT BUT MUST BE REVIEWED AND APPROVED BY THE PRODUCT MANUFACTURER TO BE CONSIDERED ACCURATE.
5. CONTRACTOR'S NOTE: FOR PRODUCT AND COMPANY INFORMATION VISIT [www.CADdetails.com/info](http://www.CADdetails.com/info) AND ENTER REFERENCE NUMBER 037-160

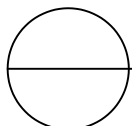


## AQUASCAPE RAINWATER HARVESTING SYSTEM

AQUASCAPE RAINWATER HARVESTING SYSTEM: FEATURE INSTALLATION GENERAL



AQUASCAPE INC.  
 901 AQUALAND WAY  
 ST. CHARLES, IL 60174  
 TOLL FREE: 1-877-766-3489  
 PHONE: (630) 659-2000  
 FAX: (630) 659-2100  
 www.aquascapeinc.com

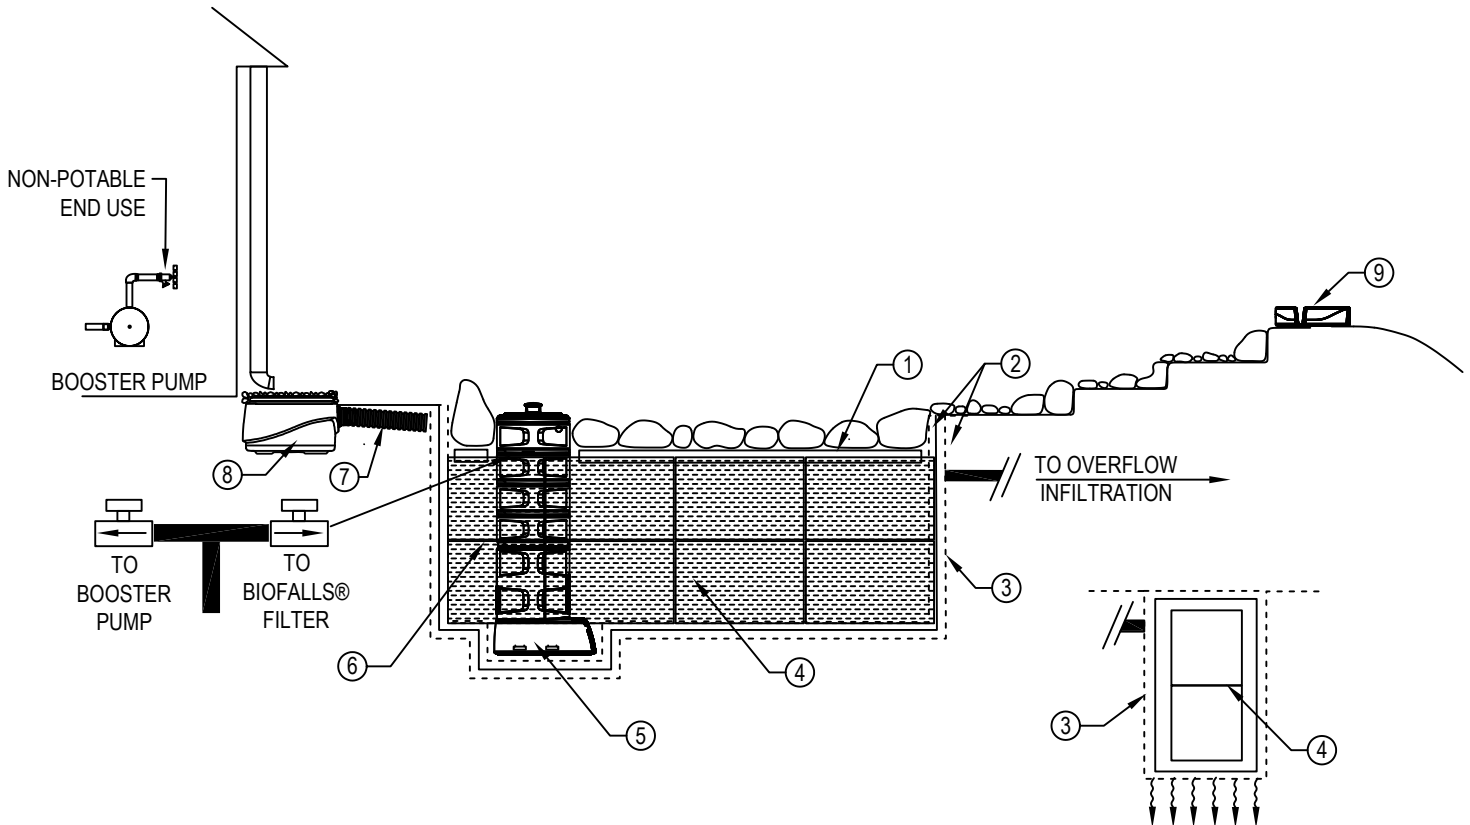

**LEGEND**


- ① 1 1/2"-3" GRAVEL PLUS
- ② NON-WOVEN GEOTEXTILE
- ③ 45MIL EPDM LINER
- ④ AQUABLOX® MATRIX®
- ⑤ AQUASURGE™ HIGH FLOW PUMP
- ⑥ PONDLESS WATERFALL VAULT WITH EXTENSIONS
- ⑦ 3" OR 4" CORRUGATED DRAIN PIPE
- ⑧ DOWNSPOUT FILTER
- ⑨ WATERFALL SPILLWAY

**AQUASCAPE RAINWATER HARVESTING SYSTEM  
 PONDLESS WATERFALL INSTALLATION**

**OVERFLOW INFILTRATION**  
 SIZE VARIES BASED ON POTENTIAL OVERFLOW  
 QUANTITY AND SITE SOIL CHARACTERISTICS

**NOTES:**

1. INSTALLATION TO BE COMPLETED IN ACCORDANCE WITH MANUFACTURER'S SPECIFICATIONS.
2. DO NOT SCALE DRAWING.
3. THIS DRAWING IS INTENDED FOR USE BY ARCHITECTS, ENGINEERS, CONTRACTORS, CONSULTANTS AND DESIGN PROFESSIONALS FOR PLANNING PURPOSES ONLY. THIS DRAWING MAY NOT BE USED FOR CONSTRUCTION.
4. ALL INFORMATION CONTAINED HEREIN WAS CURRENT AT THE TIME OF DEVELOPMENT BUT MUST BE REVIEWED AND APPROVED BY THE PRODUCT MANUFACTURER TO BE CONSIDERED ACCURATE.
5. CONTRACTOR'S NOTE: FOR PRODUCT AND COMPANY INFORMATION VISIT [www.CADdetails.com/info](http://www.CADdetails.com/info) AND ENTER REFERENCE NUMBER 037-161

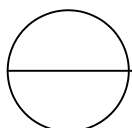


**AQUASCAPE RAINWATER HARVESTING SYSTEM**

AQUASCAPE RAINWATER HARVESTING SYSTEM: PONDLESS WATERFALL INSTALLATION




AQUASCAPE INC.  
 901 AQUALAND WAY  
 ST. CHARLES, IL 60174  
 TOLL FREE: 1-877-766-3489  
 PHONE: (630) 659-2000  
 FAX: (630) 659-2100  
 www.aquascapeinc.com

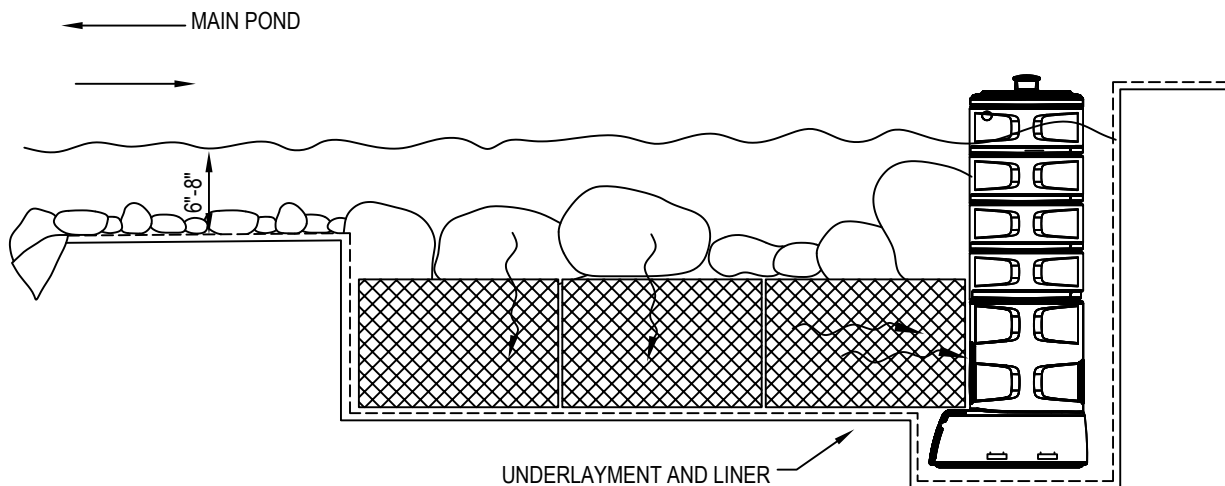

AQUASCAPE INTAKE BAY

NOTES:

1. INSTALLATION TO BE COMPLETED IN ACCORDANCE WITH MANUFACTURER'S SPECIFICATIONS.
2. DO NOT SCALE DRAWING.
3. THIS DRAWING IS INTENDED FOR USE BY ARCHITECTS, ENGINEERS, CONTRACTORS, CONSULTANTS AND DESIGN PROFESSIONALS FOR PLANNING PURPOSES ONLY. THIS DRAWING MAY NOT BE USED FOR CONSTRUCTION.
4. ALL INFORMATION CONTAINED HEREIN WAS CURRENT AT THE TIME OF DEVELOPMENT BUT MUST BE REVIEWED AND APPROVED BY THE PRODUCT MANUFACTURER TO BE CONSIDERED ACCURATE.
5. CONTRACTOR'S NOTE: FOR PRODUCT AND COMPANY INFORMATION VISIT [www.CADdetails.com/info](http://www.CADdetails.com/info) AND ENTER REFERENCE NUMBER 037-162

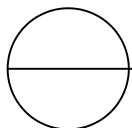


**AQUASCAPE RAINWATER HARVESTING SYSTEM**

AQUASCAPE RAINWATER HARVESTING SYSTEM: PUMP INTAKE BAY



AQUASCAPE INC.  
 901 AQUALAND WAY  
 ST. CHARLES, IL 60174  
 TOLL FREE: 1-877-766-3489  
 PHONE: (630) 659-2000  
 FAX: (630) 659-2100  
 www.aquascapeinc.com

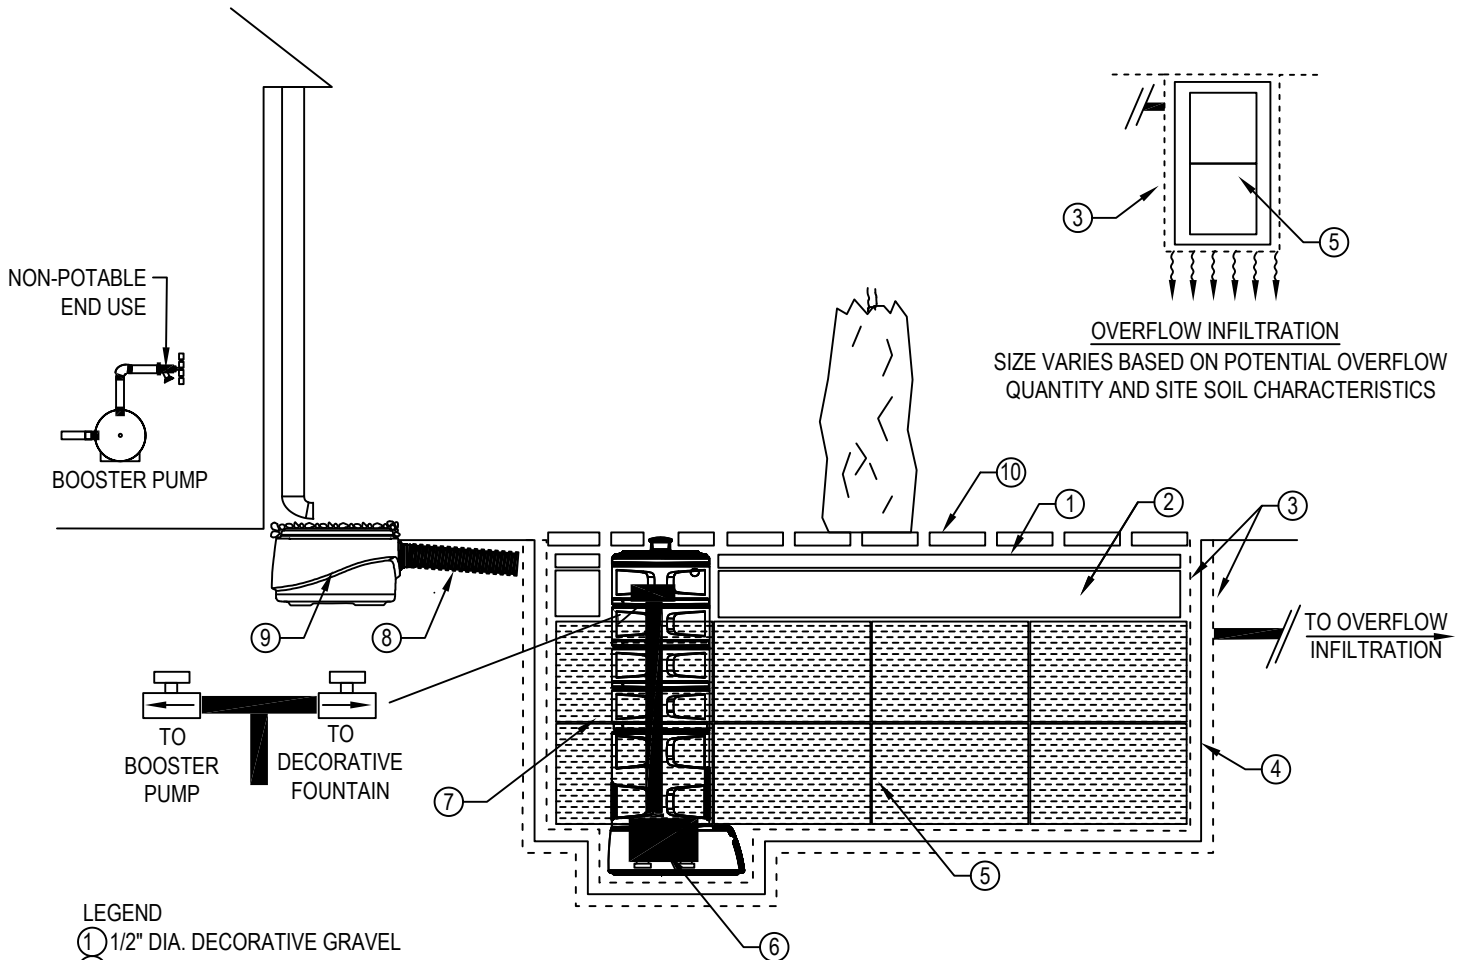

OVERFLOW INFILTRATION  
 SIZE VARIES BASED ON POTENTIAL OVERFLOW  
 QUANTITY AND SITE SOIL CHARACTERISTICS


AQUA RAINWATER HARVESTING SYSTEM WATER FEATURE  
 WITH PERMEABLE PAVER PATIO INSTALLATION

**LEGEND**

- ① 1/2" DIA. DECORATIVE GRAVEL
- ② 1.5"-3" DIA. GRAVEL
- ③ NON-WOVEN GEOTEXTILE
- ④ 45MIL EPDM LINER
- ⑤ AQUABLOX® WATER MATRIX
- ⑥ AQUASURGE™ WATER PUMP
- ⑦ PONDLESS™ WATERFALL VAULT WITH EXTENSIONS
- ⑧ 3" - 4" CORRUGATED DRAIN PIPE
- ⑨ DOWNSPOUT FILTER
- ⑩ CONCRETE PERMEABLE PAVER

**NOTES:**

1. INSTALLATION TO BE COMPLETED IN ACCORDANCE WITH MANUFACTURER'S SPECIFICATIONS.
2. DO NOT SCALE DRAWING.
3. THIS DRAWING IS INTENDED FOR USE BY ARCHITECTS, ENGINEERS, CONTRACTORS, CONSULTANTS AND DESIGN PROFESSIONALS FOR PLANNING PURPOSES ONLY. THIS DRAWING MAY NOT BE USED FOR CONSTRUCTION.
4. ALL INFORMATION CONTAINED HEREIN WAS CURRENT AT THE TIME OF DEVELOPMENT BUT MUST BE REVIEWED AND APPROVED BY THE PRODUCT MANUFACTURER TO BE CONSIDERED ACCURATE.
5. CONTRACTOR'S NOTE: FOR PRODUCT AND COMPANY INFORMATION VISIT [www.CADdetails.com/info](http://www.CADdetails.com/info) AND ENTER REFERENCE NUMBER 037-163

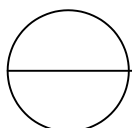

**AQUASCAPE RAINWATER HARVESTING SYSTEM**

AQUASCAPE RAINWATER HARVESTING SYSTEM: WATER FEATURE INSTALLATION W/PERMEABLE PAVER PATIO