

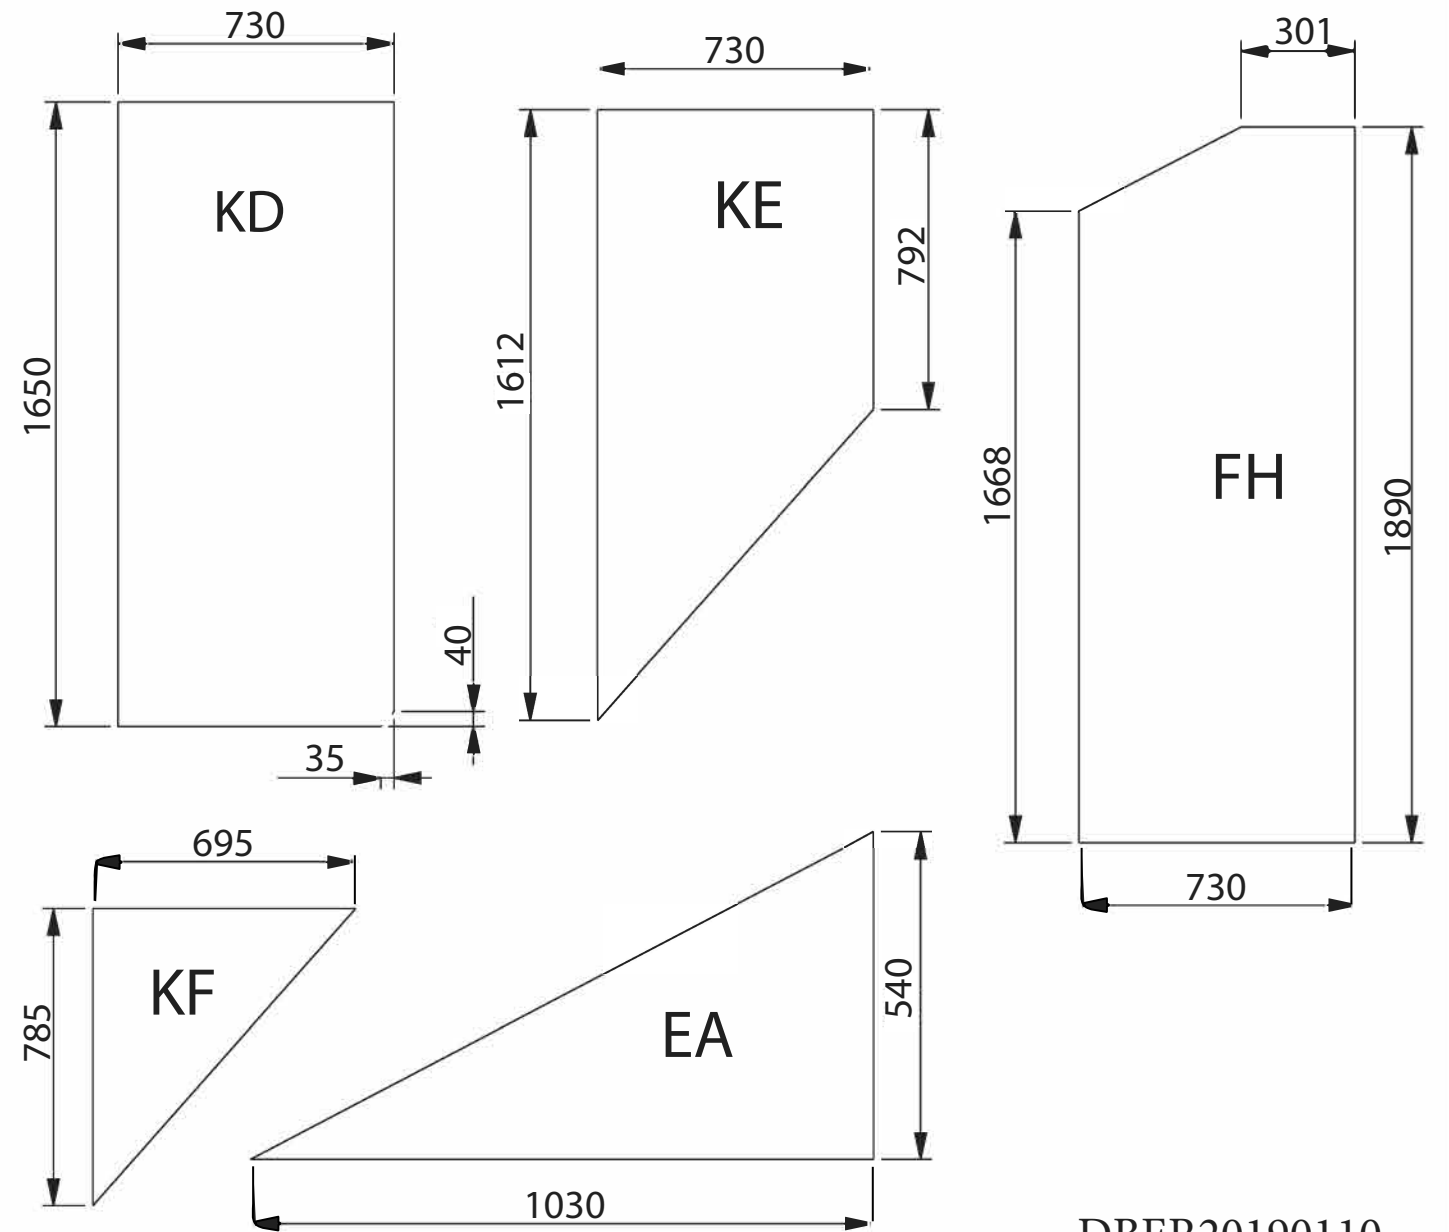


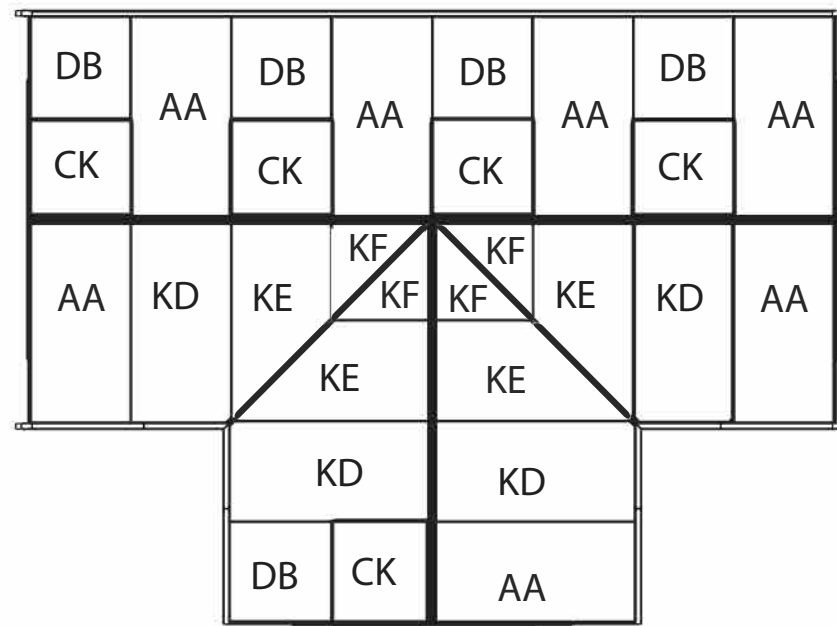

# R 308-2-R La serre de Sophie

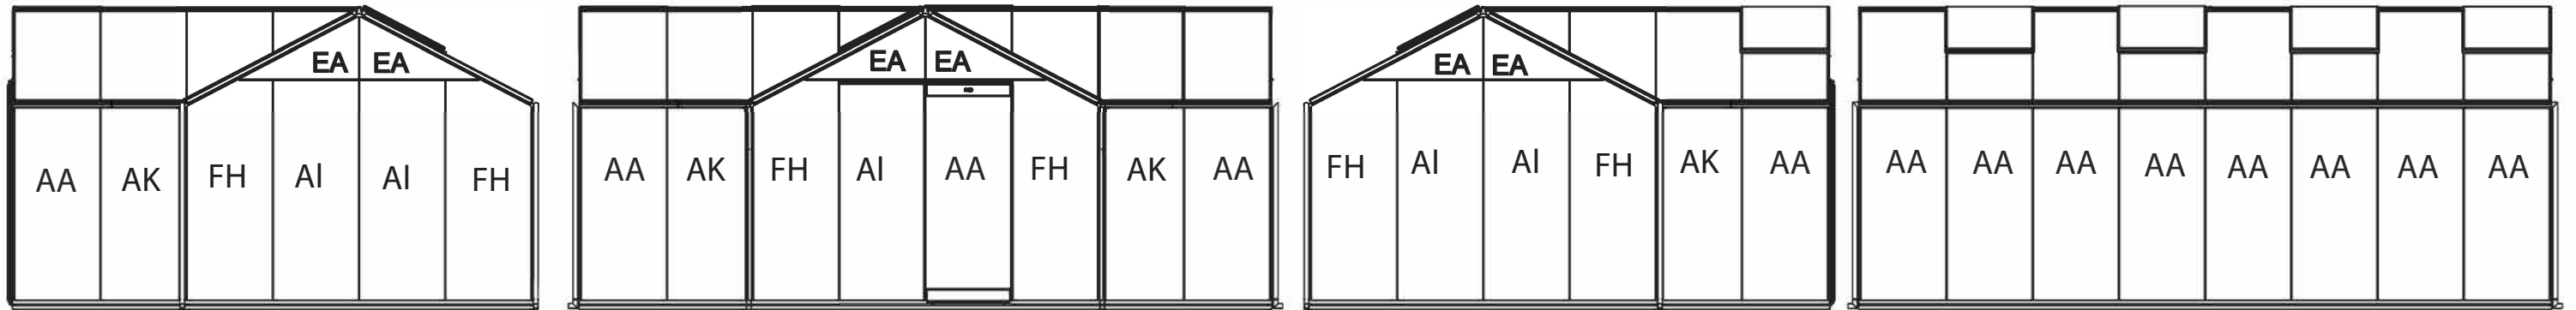

\* Mogelijk in veiligheidsglas of in niet gehard tuinbouwglas.  
Possible en verre sécurit/trempé ou non-sécurit.  
Possible in safety glass or in non-safety glass.

AA: 1650x730	20x	Float/Klaar/Clair 4mm*	FH:	6x	Float/Klaar/Clair 4mm*
AK: 1650x668	4x	Float/Klaar/Clair 4mm*	AI: 1890x730	5x	Float/Klaar/Clair 4mm*
CK: 780x730	5x	Float/Klaar/Clair 4mm*	KD:	4x	Float/Klaar/Clair 4mm*
DB: 870x730	5x	Float/Klaar/Clair 4mm*	KE:	4x	Float/Klaar/Clair 4mm*
EA:	6x	Float/Klaar/Clair 4mm*	KF:	4x	Float/Klaar/Clair 4mm*

DBER20190110