


CONNECTION DIAGRAM

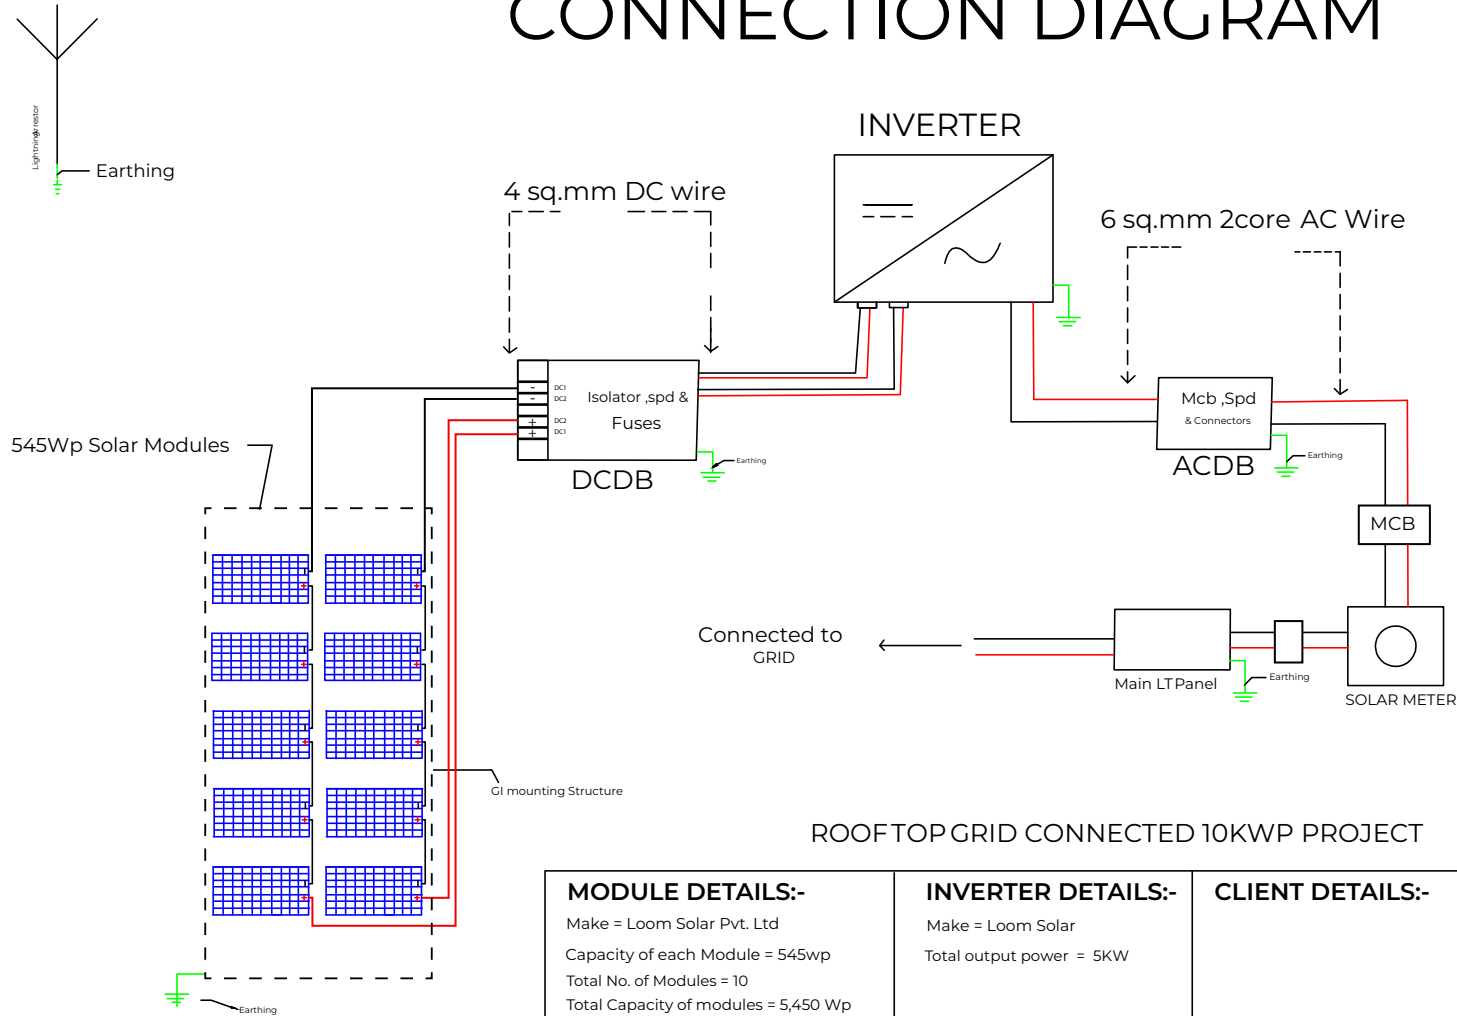

ROOFTOP GRID CONNECTED 10KWP PROJECT

MODULE DETAILS:-	INVERTER DETAILS:-	CLIENT DETAILS:-	Installer Details :-
Make = Loom Solar Pvt. Ltd Capacity of each Module = 545wp Total No. of Modules = 10 Total Capacity of modules = 5,450 Wp	Make = Loom Solar Total output power = 5KW		