


3150 Wp Single Line Diagram for 9 panel System(1ph)

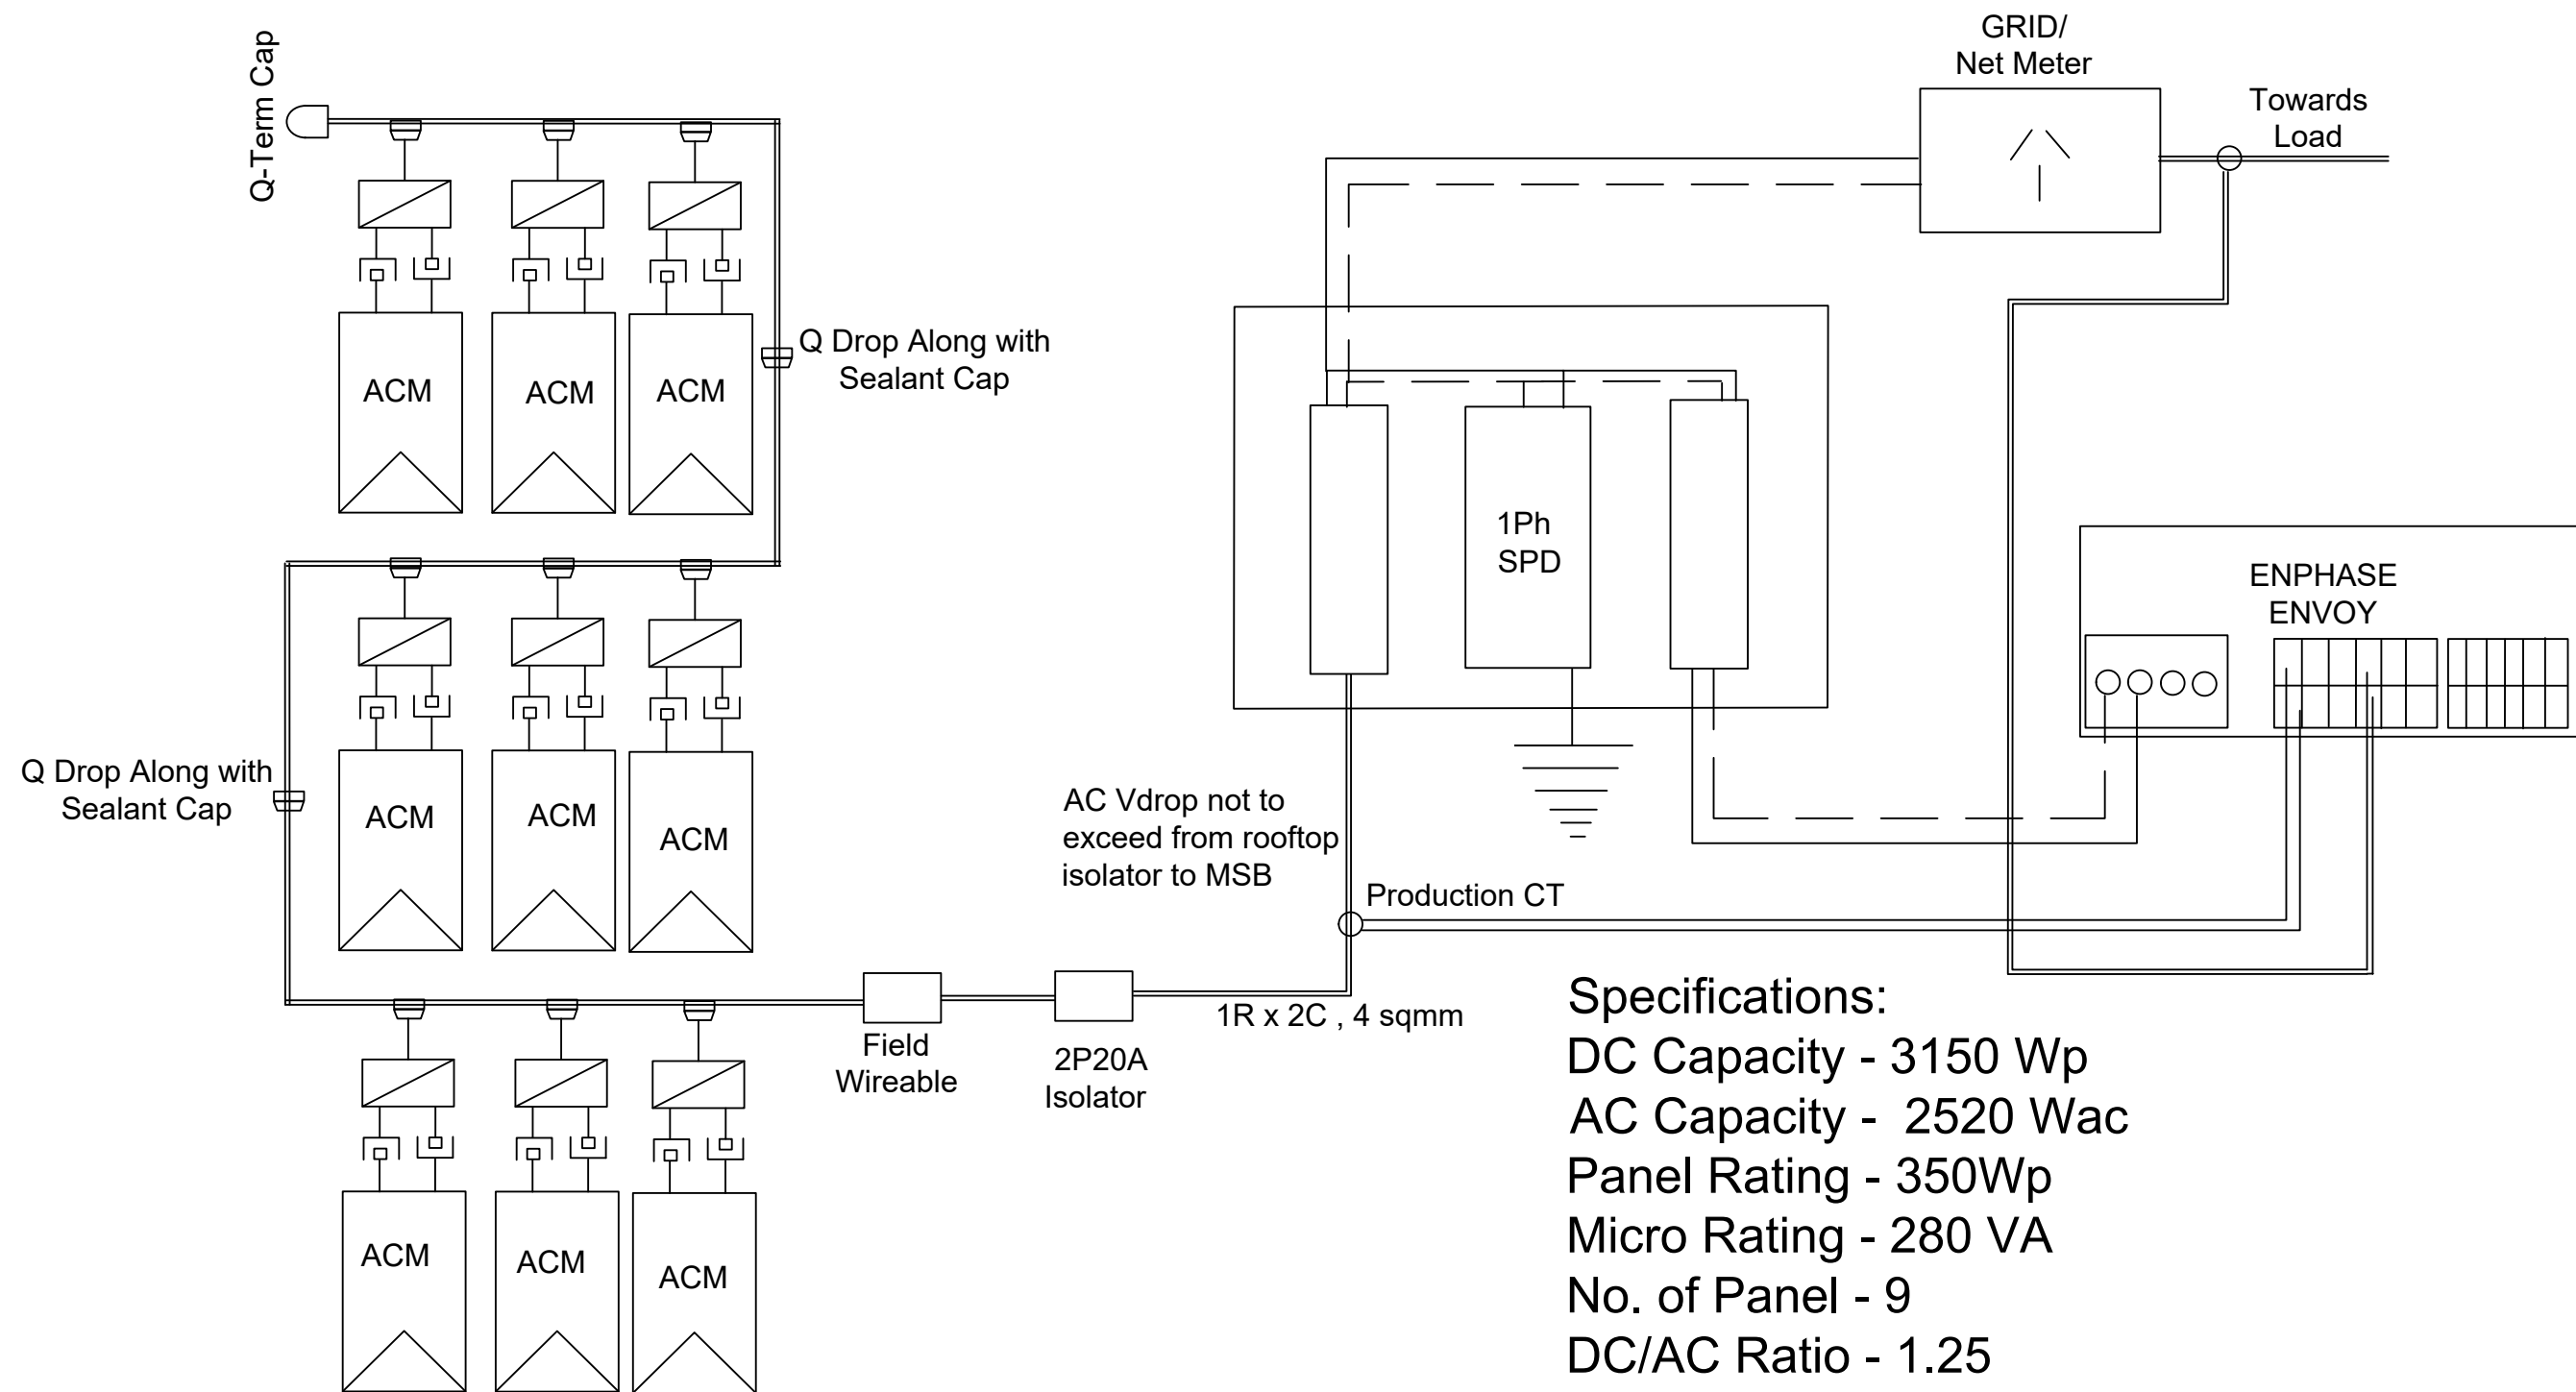

- Note:**
1. Connections demonstrated in SLD are for 1 phase CT installation, please install 3 Production CT's and 3 Consumption CT's
 2. ACM denotes Loom Solar Panel 350Wp along with Enphase IQ6+ micro.