
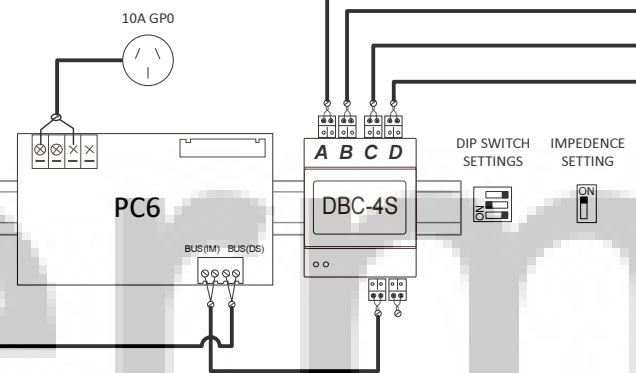



SUPPLIER		PROJECT	DRAWING TITLE		PROJECT NO.	DRAWING NO.	REVISION
FERMAX Australia 1/37-39 Green St, Banksmeadow, 2019 NSW T + 61 2 9700 1700 F +61 2 9700 1955 <a href="http://www.fermaxus.com.au">www.fermaxus.com.au</a>		XXXX	FERMVISION 2-WIRE INTERCOM SCHEMATIC		XXXX	ES-400	P2
Rev	Date	Description	By	CHK	STATUS		
P1	18.02.15	FOR INFORMATION	JK	KV	FOR INFORMATION		
P1	21.03.14	FOR INFORMATION	JK	MK	FOR INFORMATION		
					SHEET 1 OF 4		

SCALE @ A3: NTS


**FRONT DOOR STATION #1**

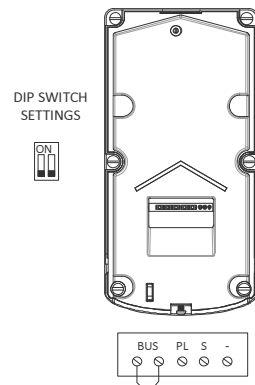


**MONITOR #1**

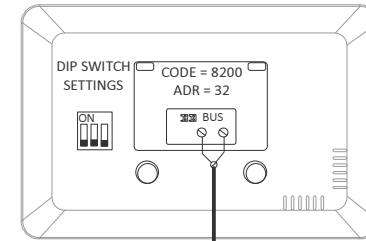


**MONITOR #2**

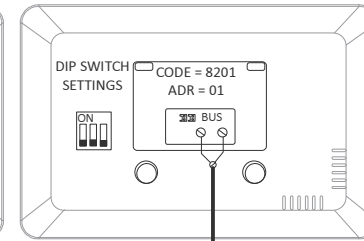



**MONITOR #3**

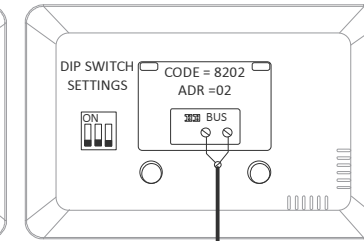


**MONITOR #4**

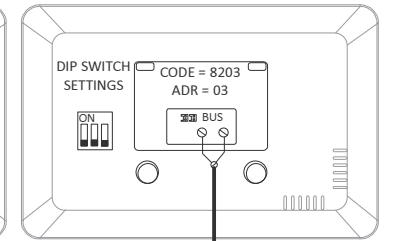


**FRONT DOOR STATION #1**

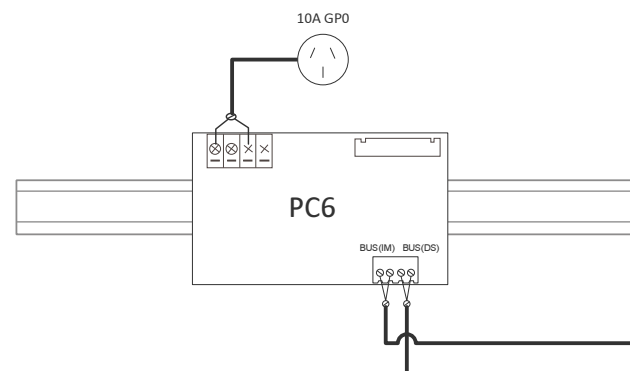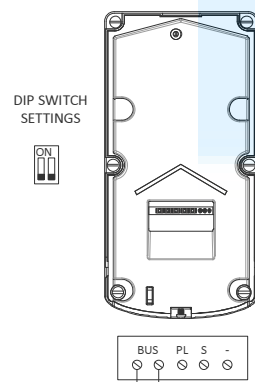


**MONITOR #1**

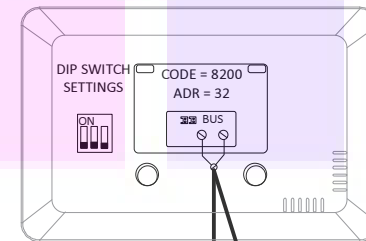

**MONITOR #2**

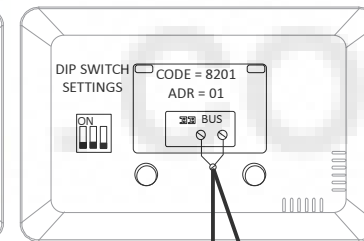


**MONITOR #3**

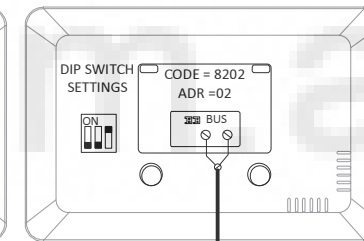

SUPPLIER <b>FERMAX Australia</b> 1/37-39 Green St, Banksmeadow, 2019 NSW T + 61 2 9700 1700 F +61 2 9700 1955 <a href="http://www.fermaxus.com.au">www.fermaxus.com.au</a>		PROJECT <b>XXXX</b>	DRAWING TITLE <b>FERMVISION 2-WIRE INTERCOM SCHEMATIC</b>	PROJECT NO. <b>XXXX</b>	DRAWING NO. <b>E5-400</b>	REVISION <b>P1</b>																
<table border="1"> <tr> <th>Rev</th> <th>Date</th> <th>Description</th> <th>By</th> <th>CHK</th> </tr> <tr> <td>P1</td> <td>21.03.14</td> <td>FOR INFORMATION</td> <td>JK</td> <td>MK</td> </tr> </table>				Rev	Date	Description	By	CHK	P1	21.03.14	FOR INFORMATION	JK	MK	<table border="1"> <tr> <td colspan="3">STATUS <b>FOR INFORMATION</b></td> </tr> <tr> <td colspan="3">SHEET 2 OF 4</td> </tr> </table>			STATUS <b>FOR INFORMATION</b>			SHEET 2 OF 4		
Rev	Date	Description	By	CHK																		
P1	21.03.14	FOR INFORMATION	JK	MK																		
STATUS <b>FOR INFORMATION</b>																						
SHEET 2 OF 4																						


SCALE @ A3: NTS

FRONT DOOR STATION #1

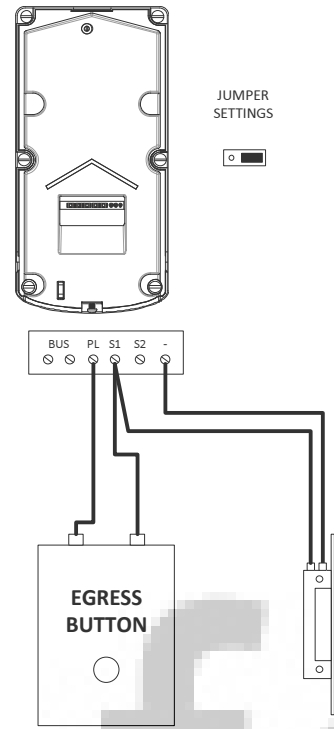


POWER TO UNLOCK ONLY

FRONT DOOR STATION #1

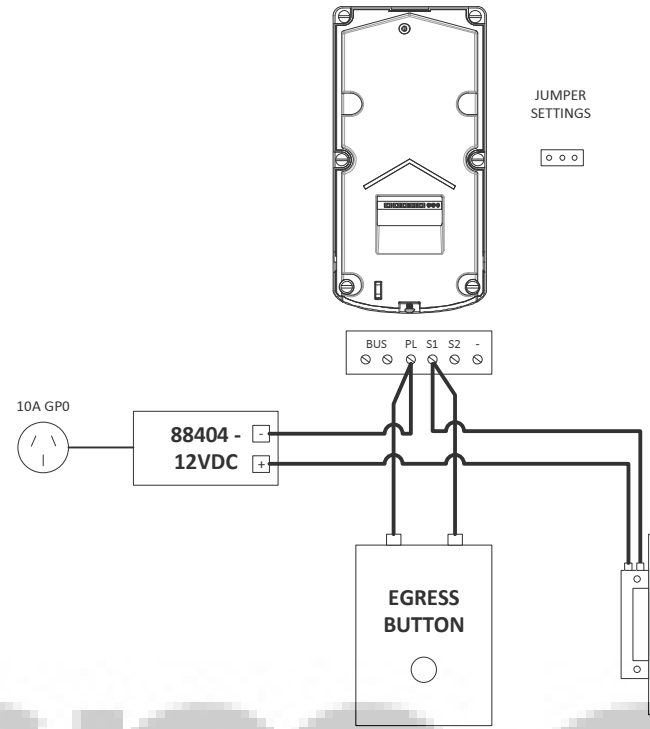


POWER TO UNLOCK  
CODE = 8010 (N/O)  
(DEFAULT)

FRONT DOOR STATION #1

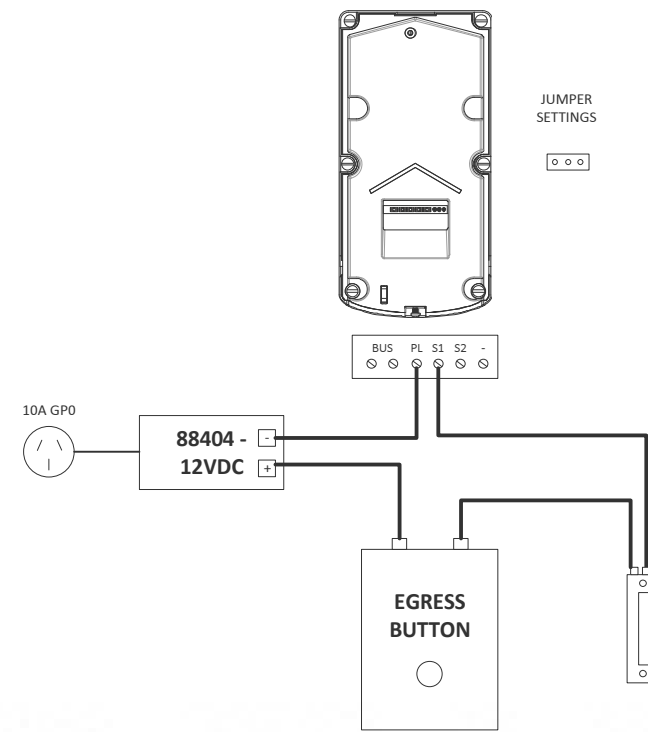

POWER TO LOCK  
CODE = 8011 (N/C)  
REQUIRES N/C SWITCH

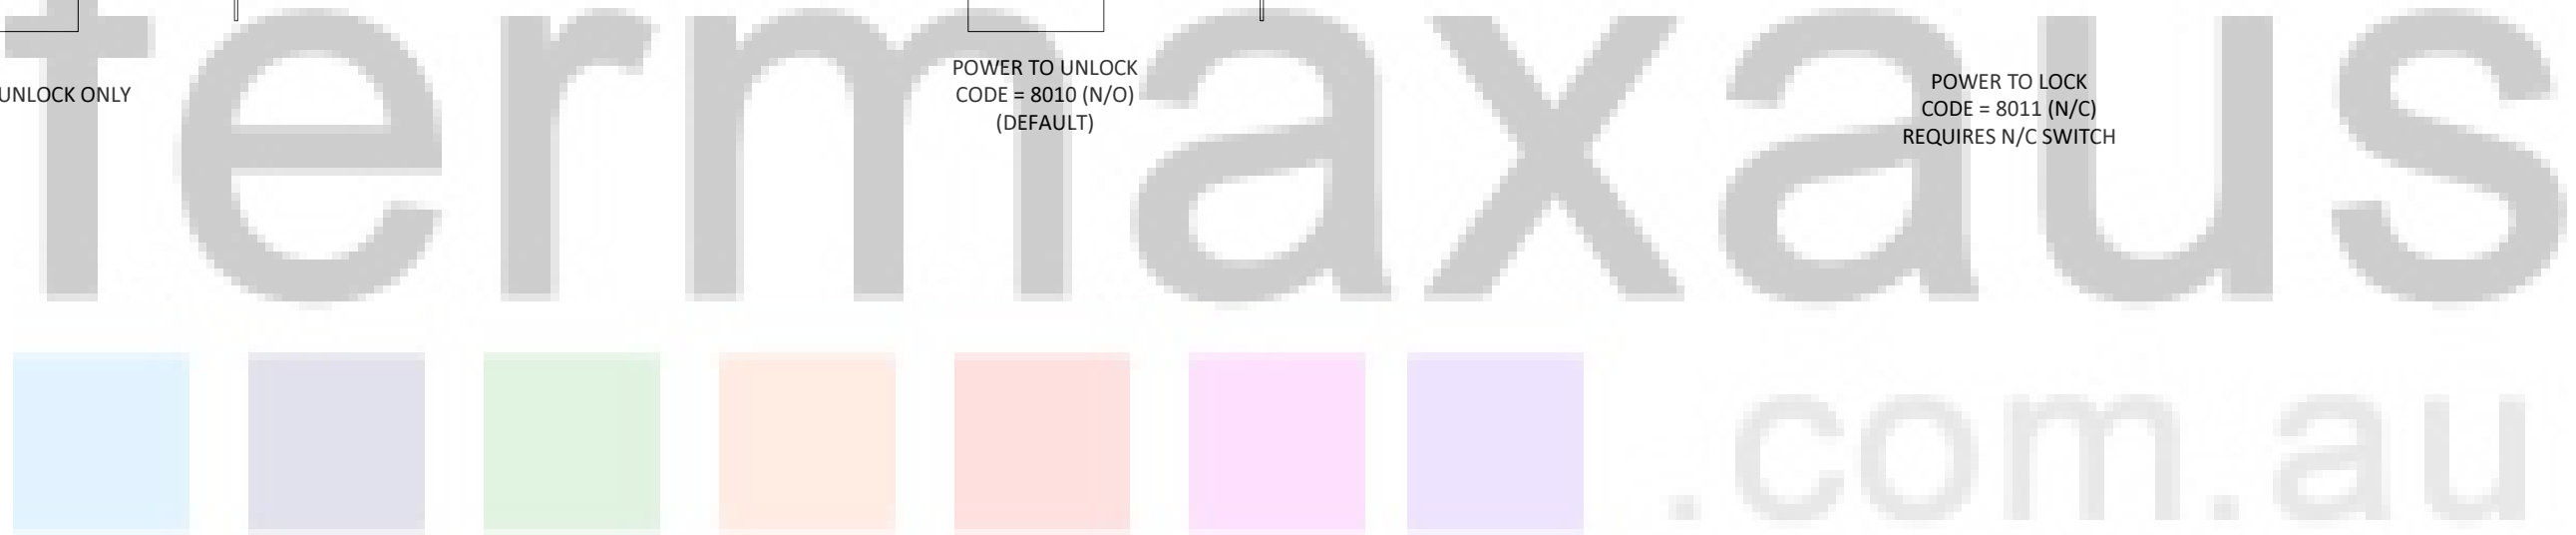

SCALE @ A3: NTS

<b>SUPPLIER</b> FERMAX Australia 1/37-39 Green St, Banksmeadow, 2019 NSW T + 61 2 9700 1700 F +61 2 9700 1955 <a href="http://www.fermaxus.com.au">www.fermaxus.com.au</a>		<b>PROJECT</b> XXXX	<b>DRAWING TITLE</b> FERMVISION 2-WIRE INTERCOM SCHEMATIC	<b>PROJECT NO.</b> XXXX	<b>DRAWING NO.</b> ES-400	<b>REVISION</b> P1
<b>STATUS</b> FOR INFORMATION			<b>FOR INFORMATION</b>			
P1 21.03.14 FOR INFORMATION JK MK	Rev Date Description By CNK		SHEET 3 OF 4			